



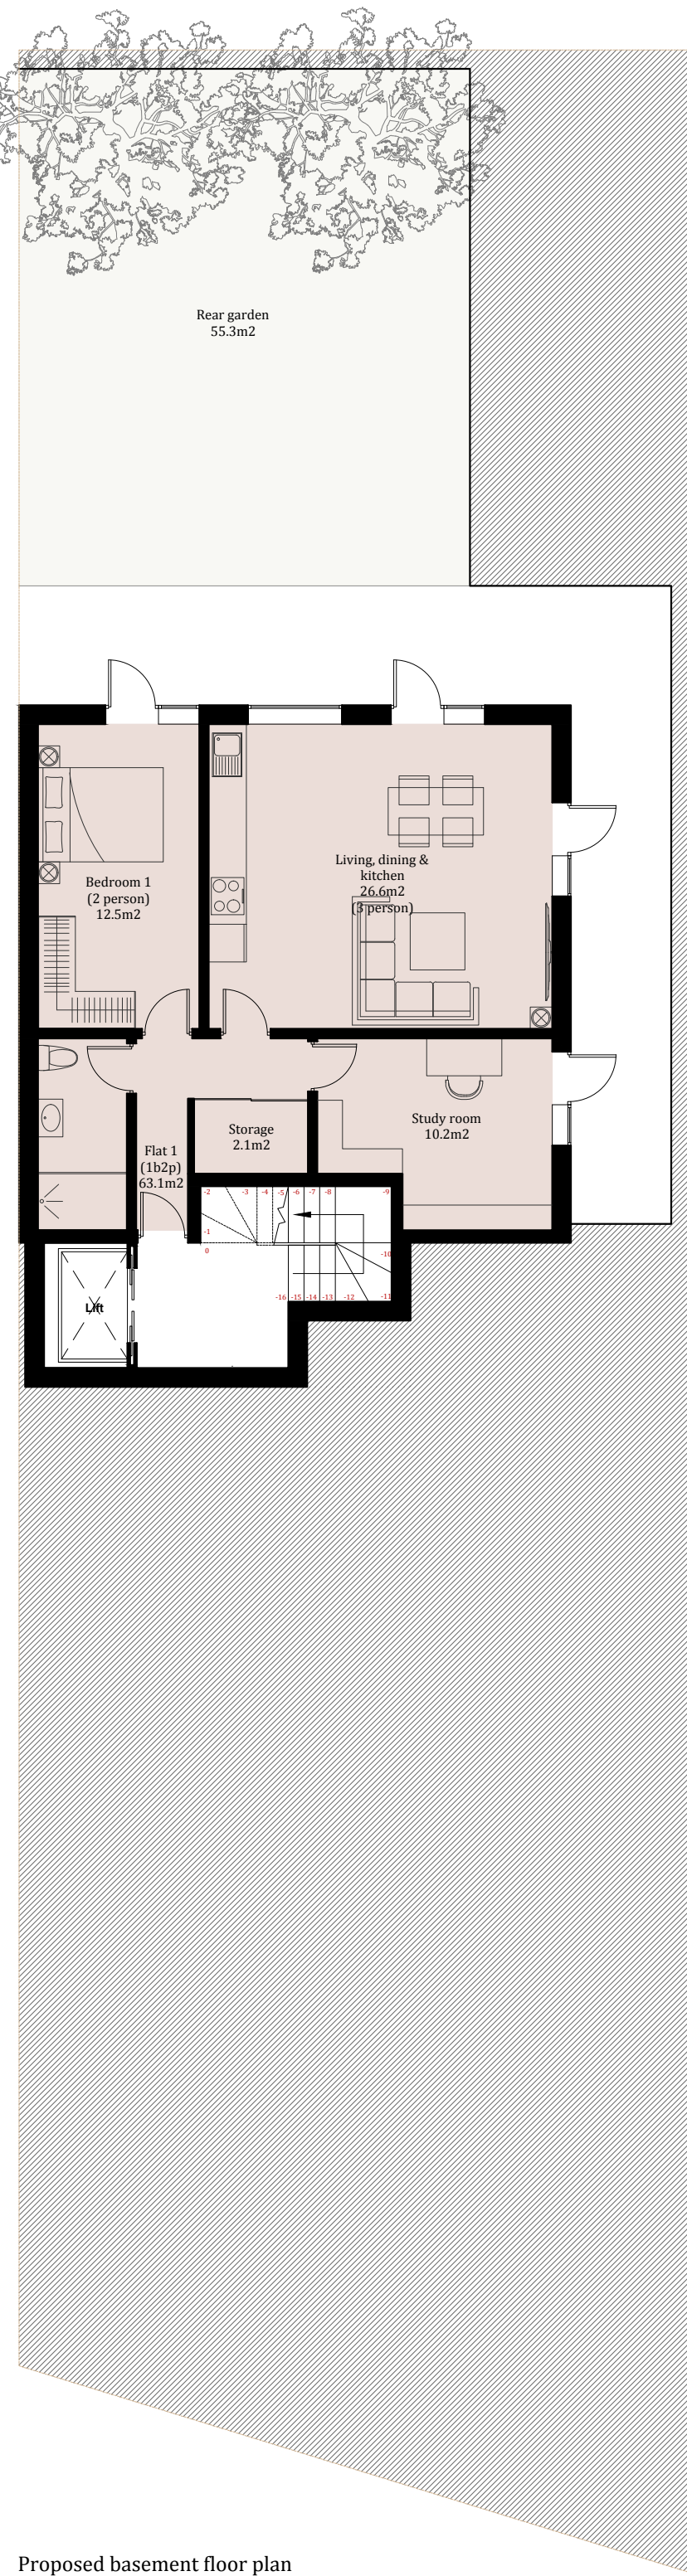


Proposed basement floor plan




Proposed basement plan

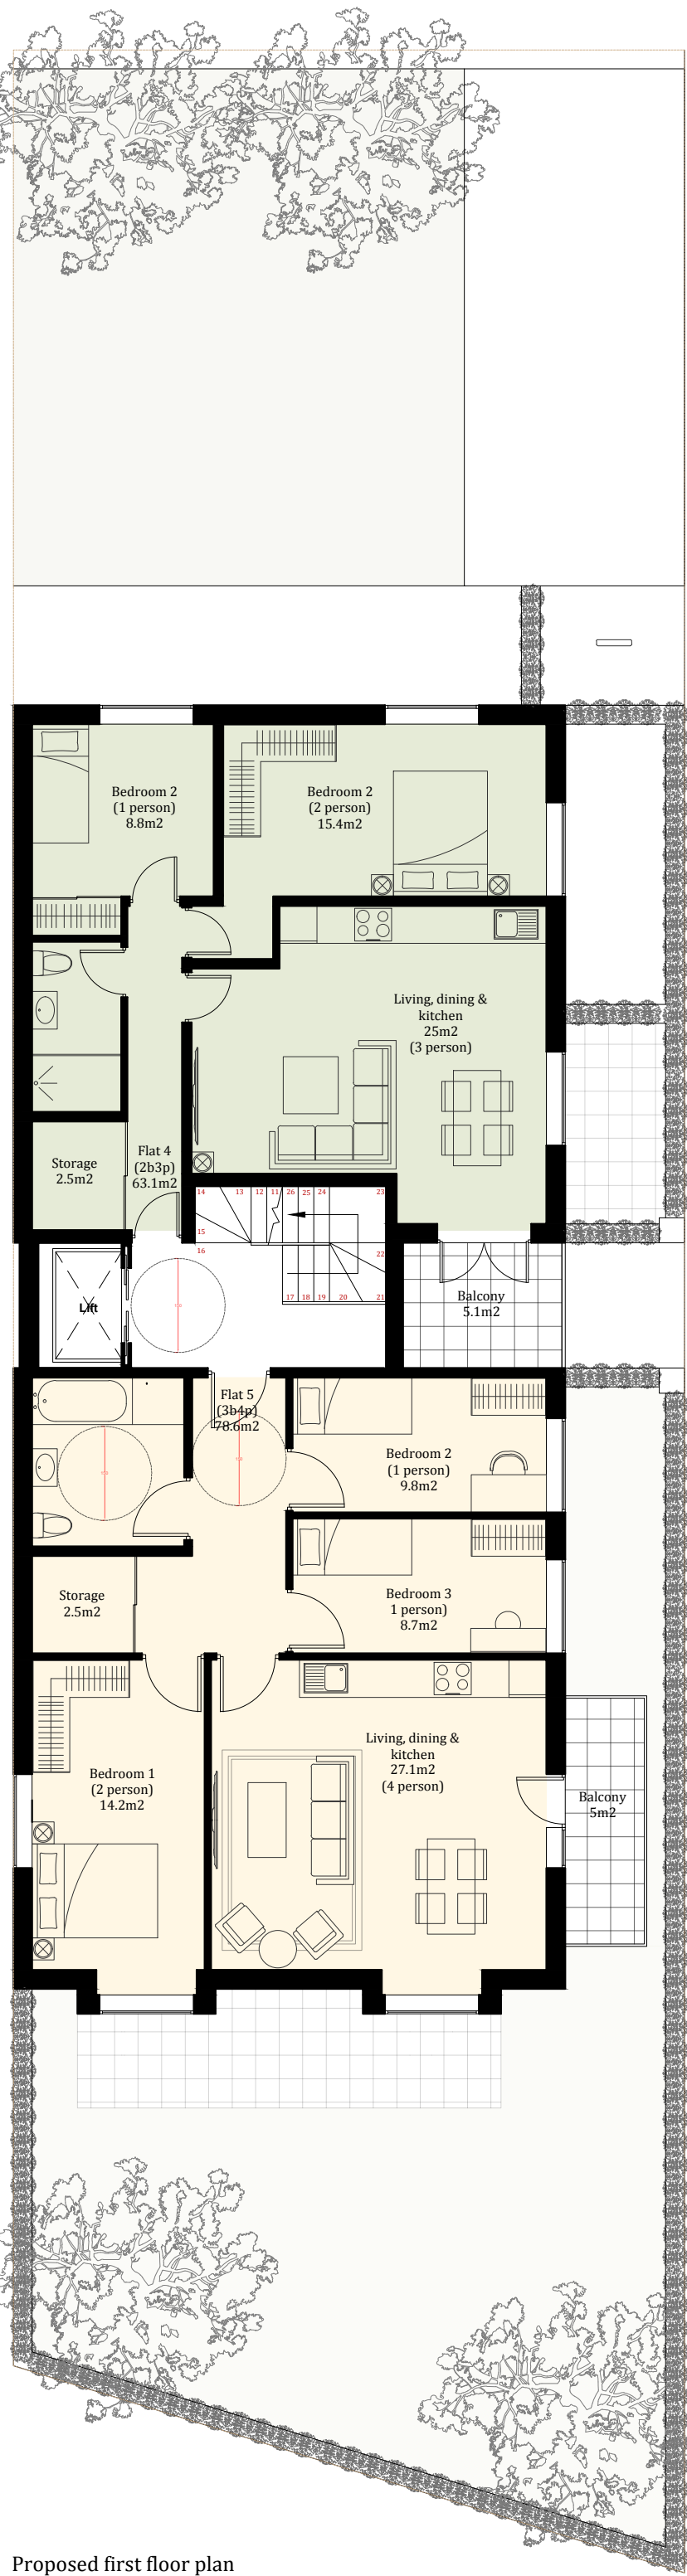


Proposed first floor plan

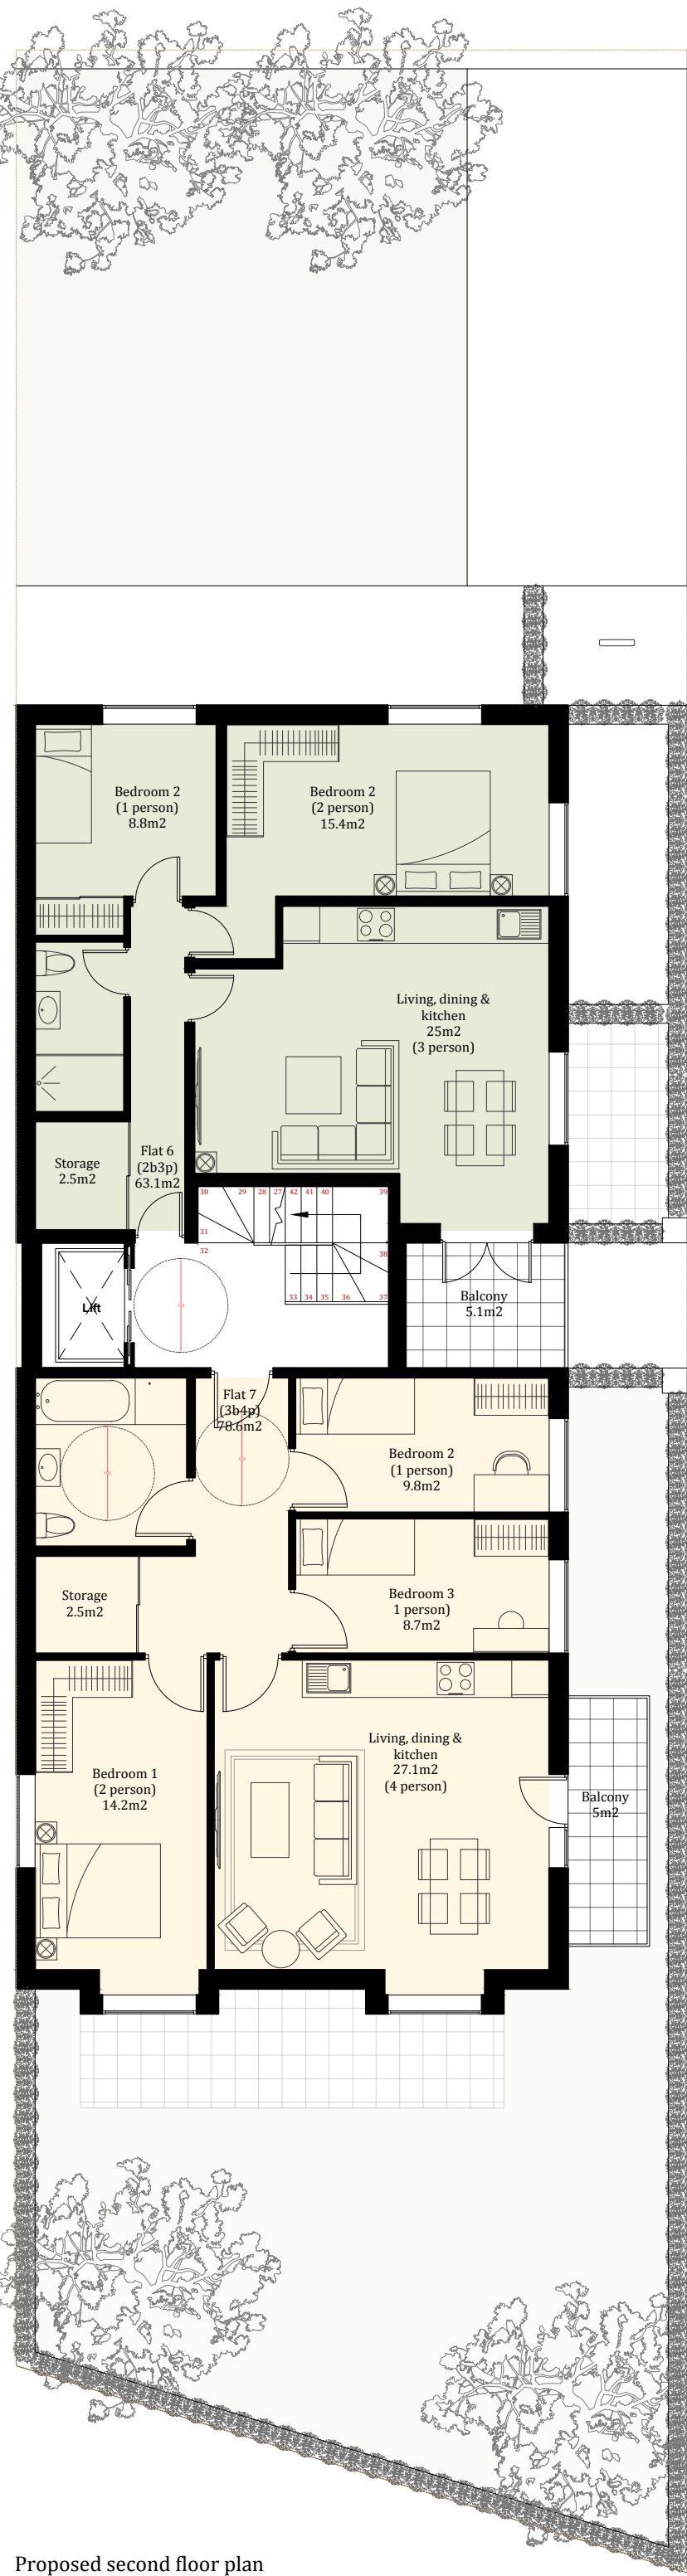

Proposed second floor plan

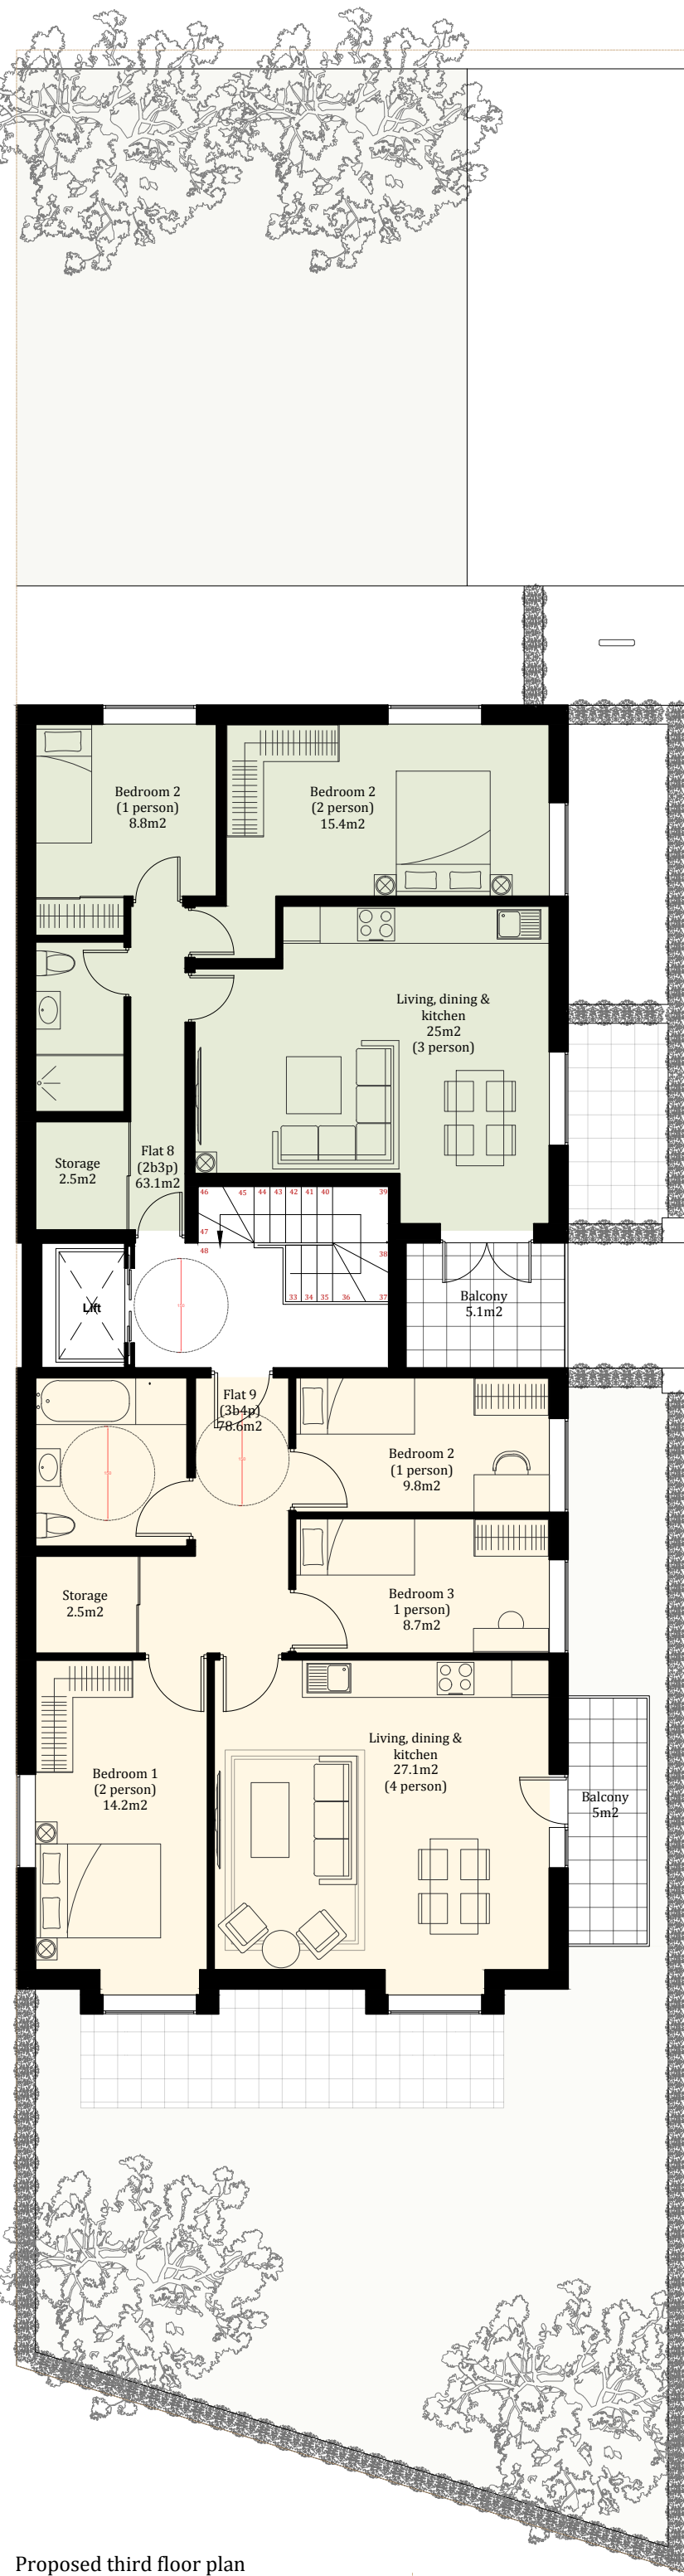

Proposed third floor plan

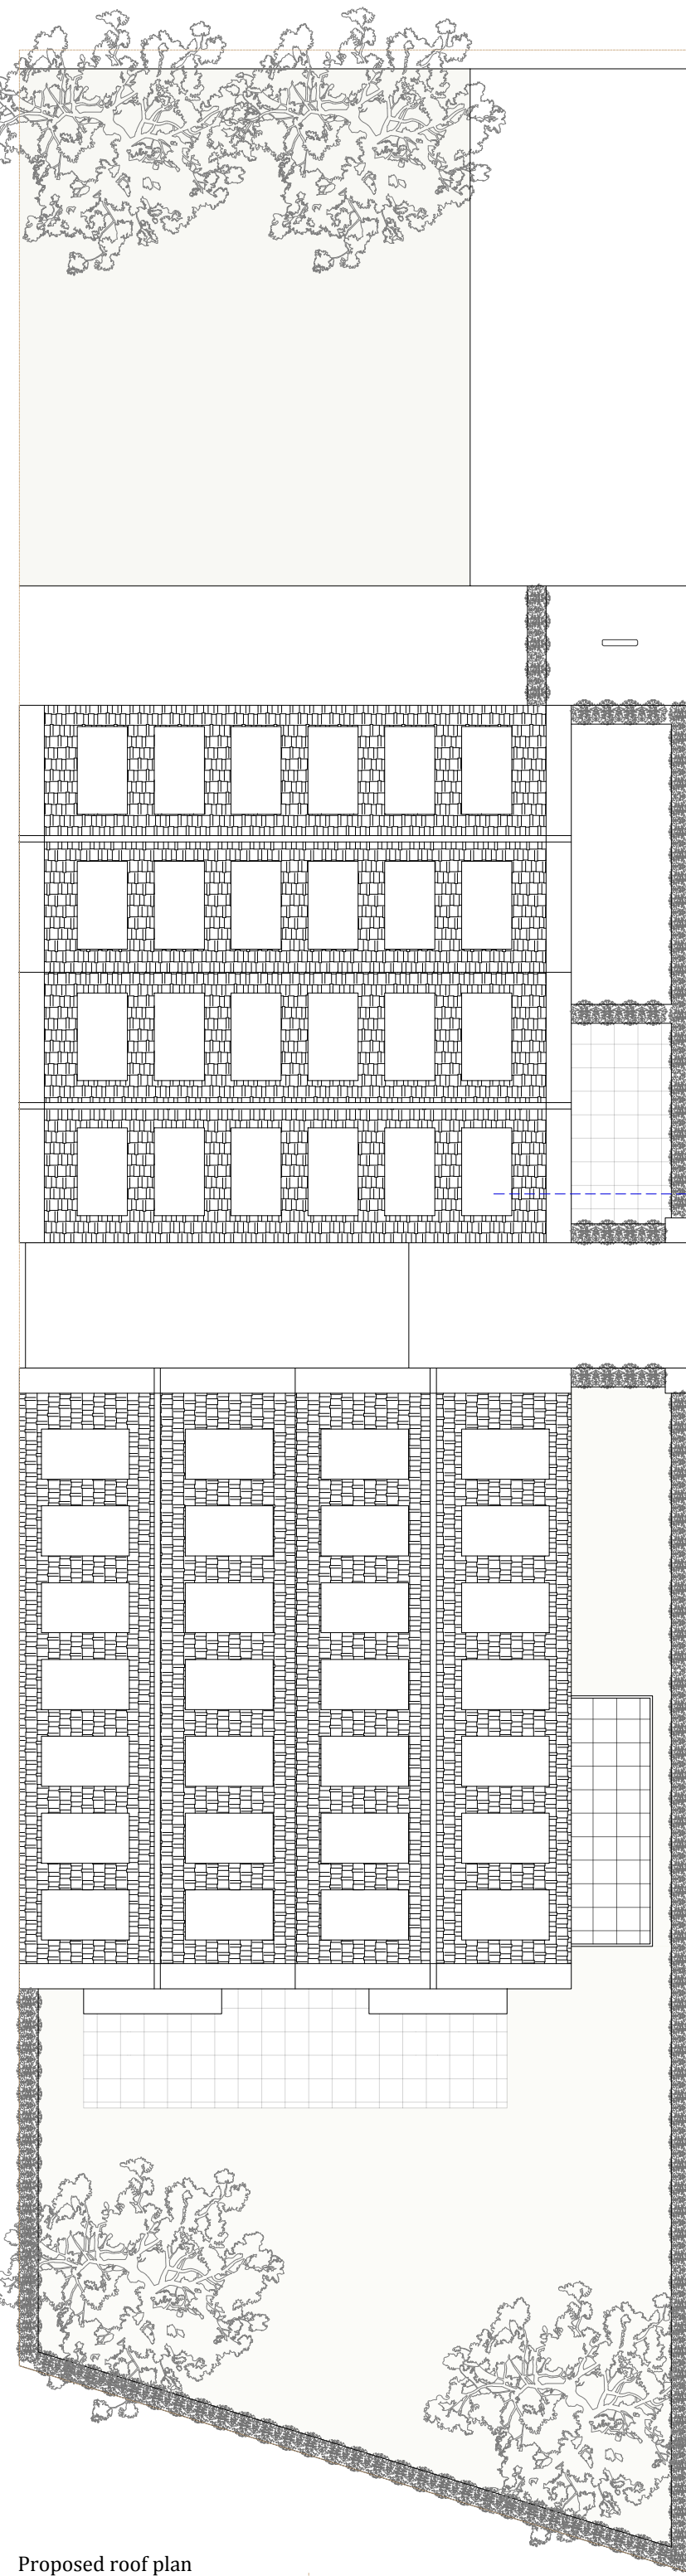


Proposed roof plan

- 3 bedroom 4 person  
x4
- 2 bedroom 3 person  
x4
- 1 bedroom 2 person  
x1



Proposed side elevation

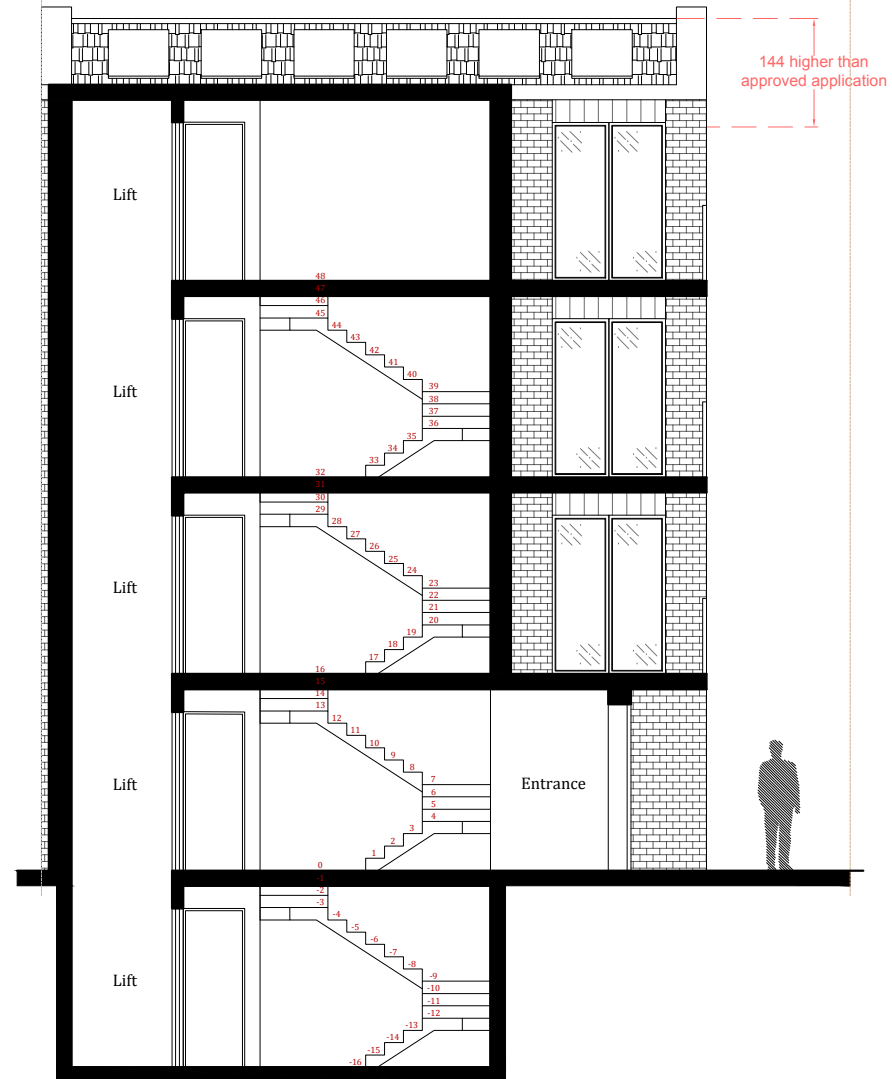

AYGUL BOYRAZ

ARCHITECTURE & INTERIOR DESIGN

CONTACT: Ms. Aygul Boyraz

EMAIL: info@aygulboyraz.com

TEL: +44 737 930 0892

Project Title

Langford, Maryland Road,  
Wood Green,  
London, N22 5AR

Sheet Title

Proposed floor plans  
& sections

Scale

1:100 @ A1

Drawn By

AYGUL BOYRAZ

Reference Number

075A\_PL02B

Date

26/03/2025

Notes

This drawing is not to be copied, altered or  
changed without permission.

While this drawing can be used as a base  
drawing for construction purposes, it is VERY  
IMPORTANT that all dimensions are checked  
carefully and on site before any work  
commences or any materials are ordered.

This drawing can be used as part of a planning  
application, although the planning officer may  
ask for more specific information about some  
aspects of the design.

The drawing intends to illustrate the general  
arrangement of the project proposals. As it  
stands this drawing does not include all of the  
detail necessary for a full plans building  
regulations application.

Aygul Boyraz Architecture & Interior Design  
LTD. is only in charge of the planning  
application process and we hold no  
responsibility in the construction phase.