



Proposed front elevation - street view




Proposed side elevation - street view



Proposed front elevation




Proposed side elevation

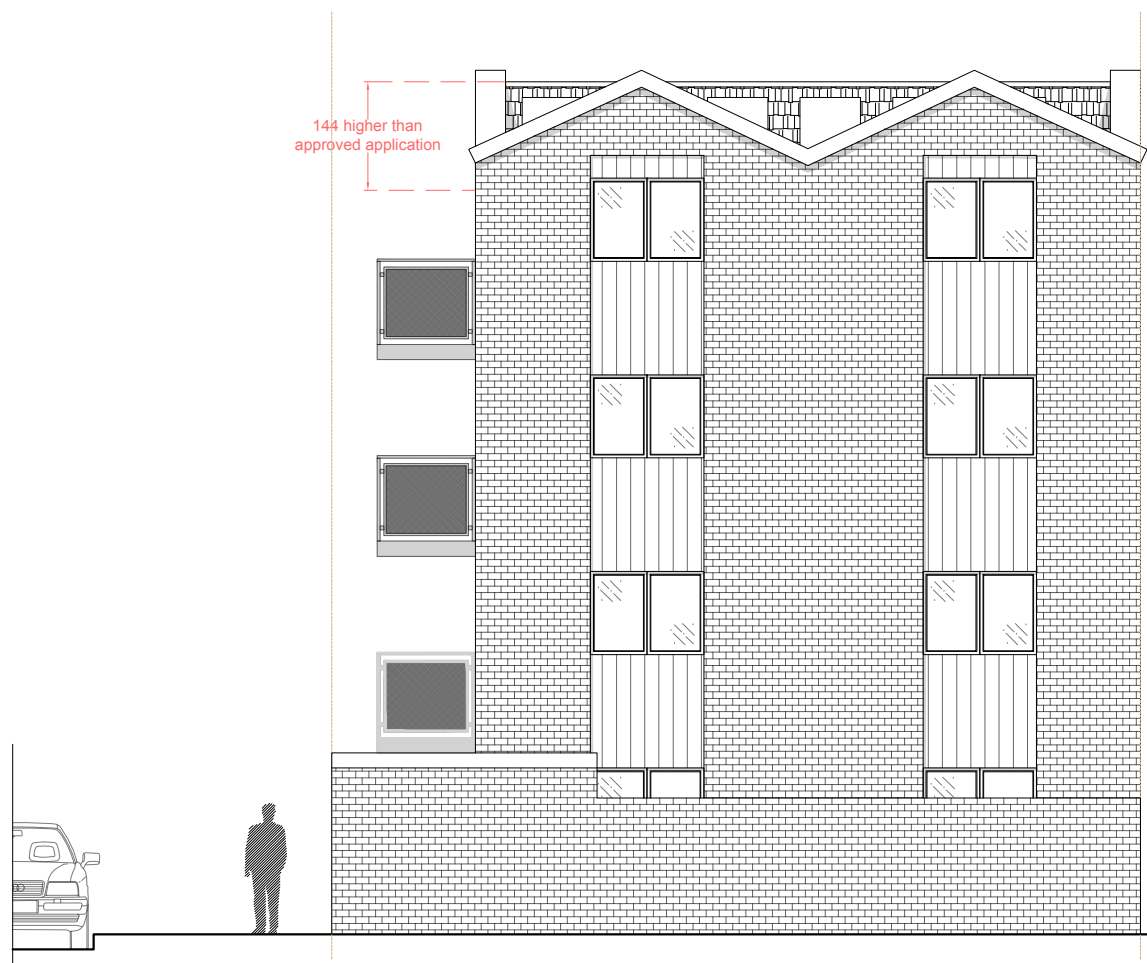

Proposed rear elevation - street view



Proposed rear elevation

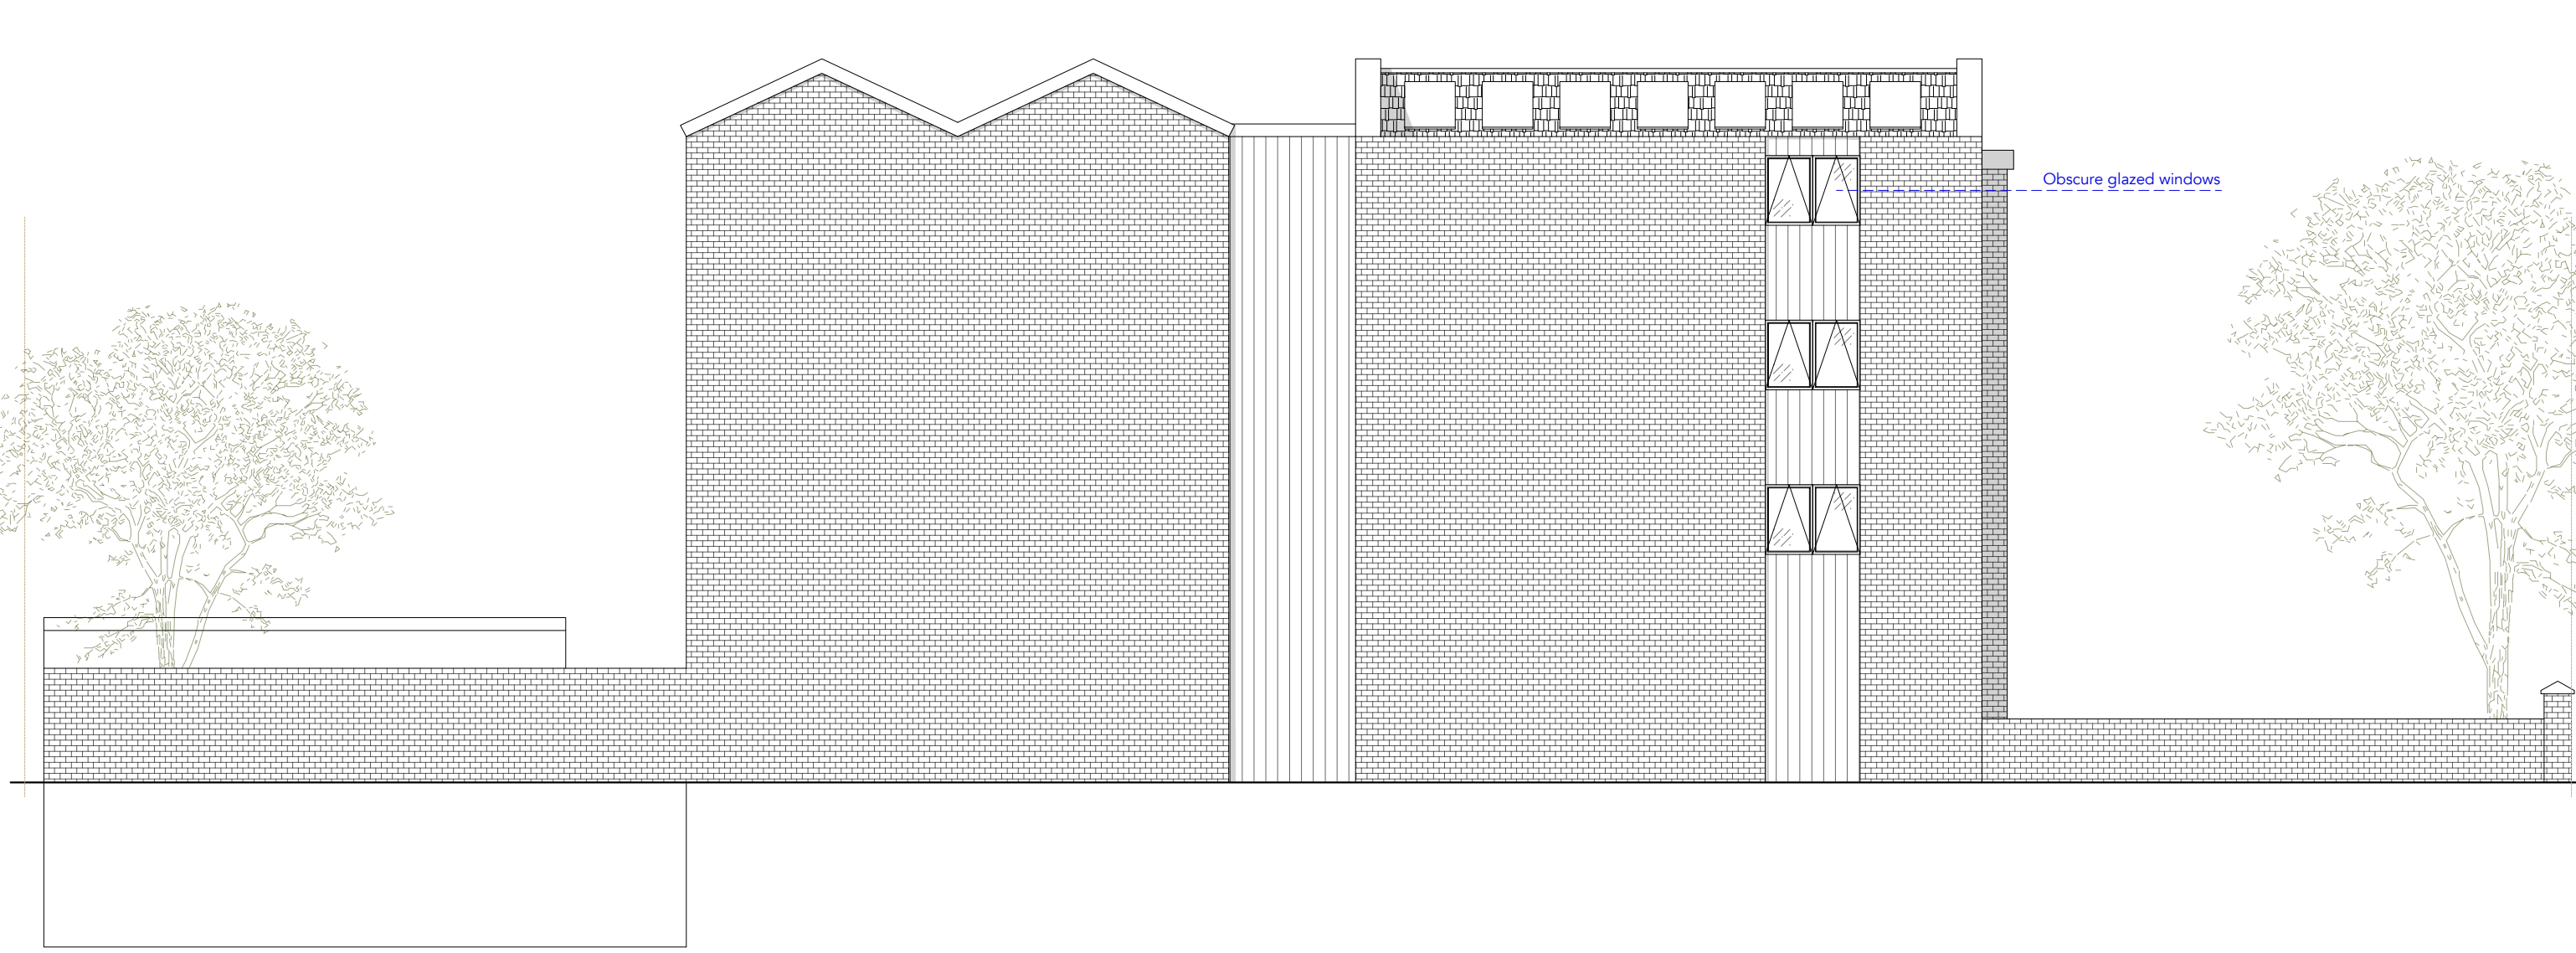

Proposed side elevation

Scale 1:100 @ A1



AYGUL BOYRAZ
ARCHITECTURE & INTERIOR DESIGN

CONTACT: Ms. Aygul Boyraz
Email: info@aygulboyraz.com
Tel: +44 737 930 0892

Project Title:
Langford, Maryland Road,
Wood Green,
London, N22 5AR

Sheet Title:
Proposed elevations

Scale:
1:100 @ A1

Drawn By:
AYGUL BOYRAZ

Reference Number:
075A_PL03B

Date:
26/03/2025

Notes:
This drawing is not to be copied, altered or changed without permission.
While this drawing can be used as a base drawing for construction purposes, it is VERY IMPORTANT that all dimensions are checked carefully and on site before any work commences or any materials are ordered.
This drawing can be used as part of a planning application, although the planning officer may ask for more specific information about some aspects of the design.
The drawing intends to illustrate the general arrangement of the project proposals. As it stands this drawing does not include all of the detail necessary for a full plans building regulations application.
Aygul Boyraz Architecture & Interior Design LTD. is only in charge of the planning application process and we hold no responsibility in the construction phase.