



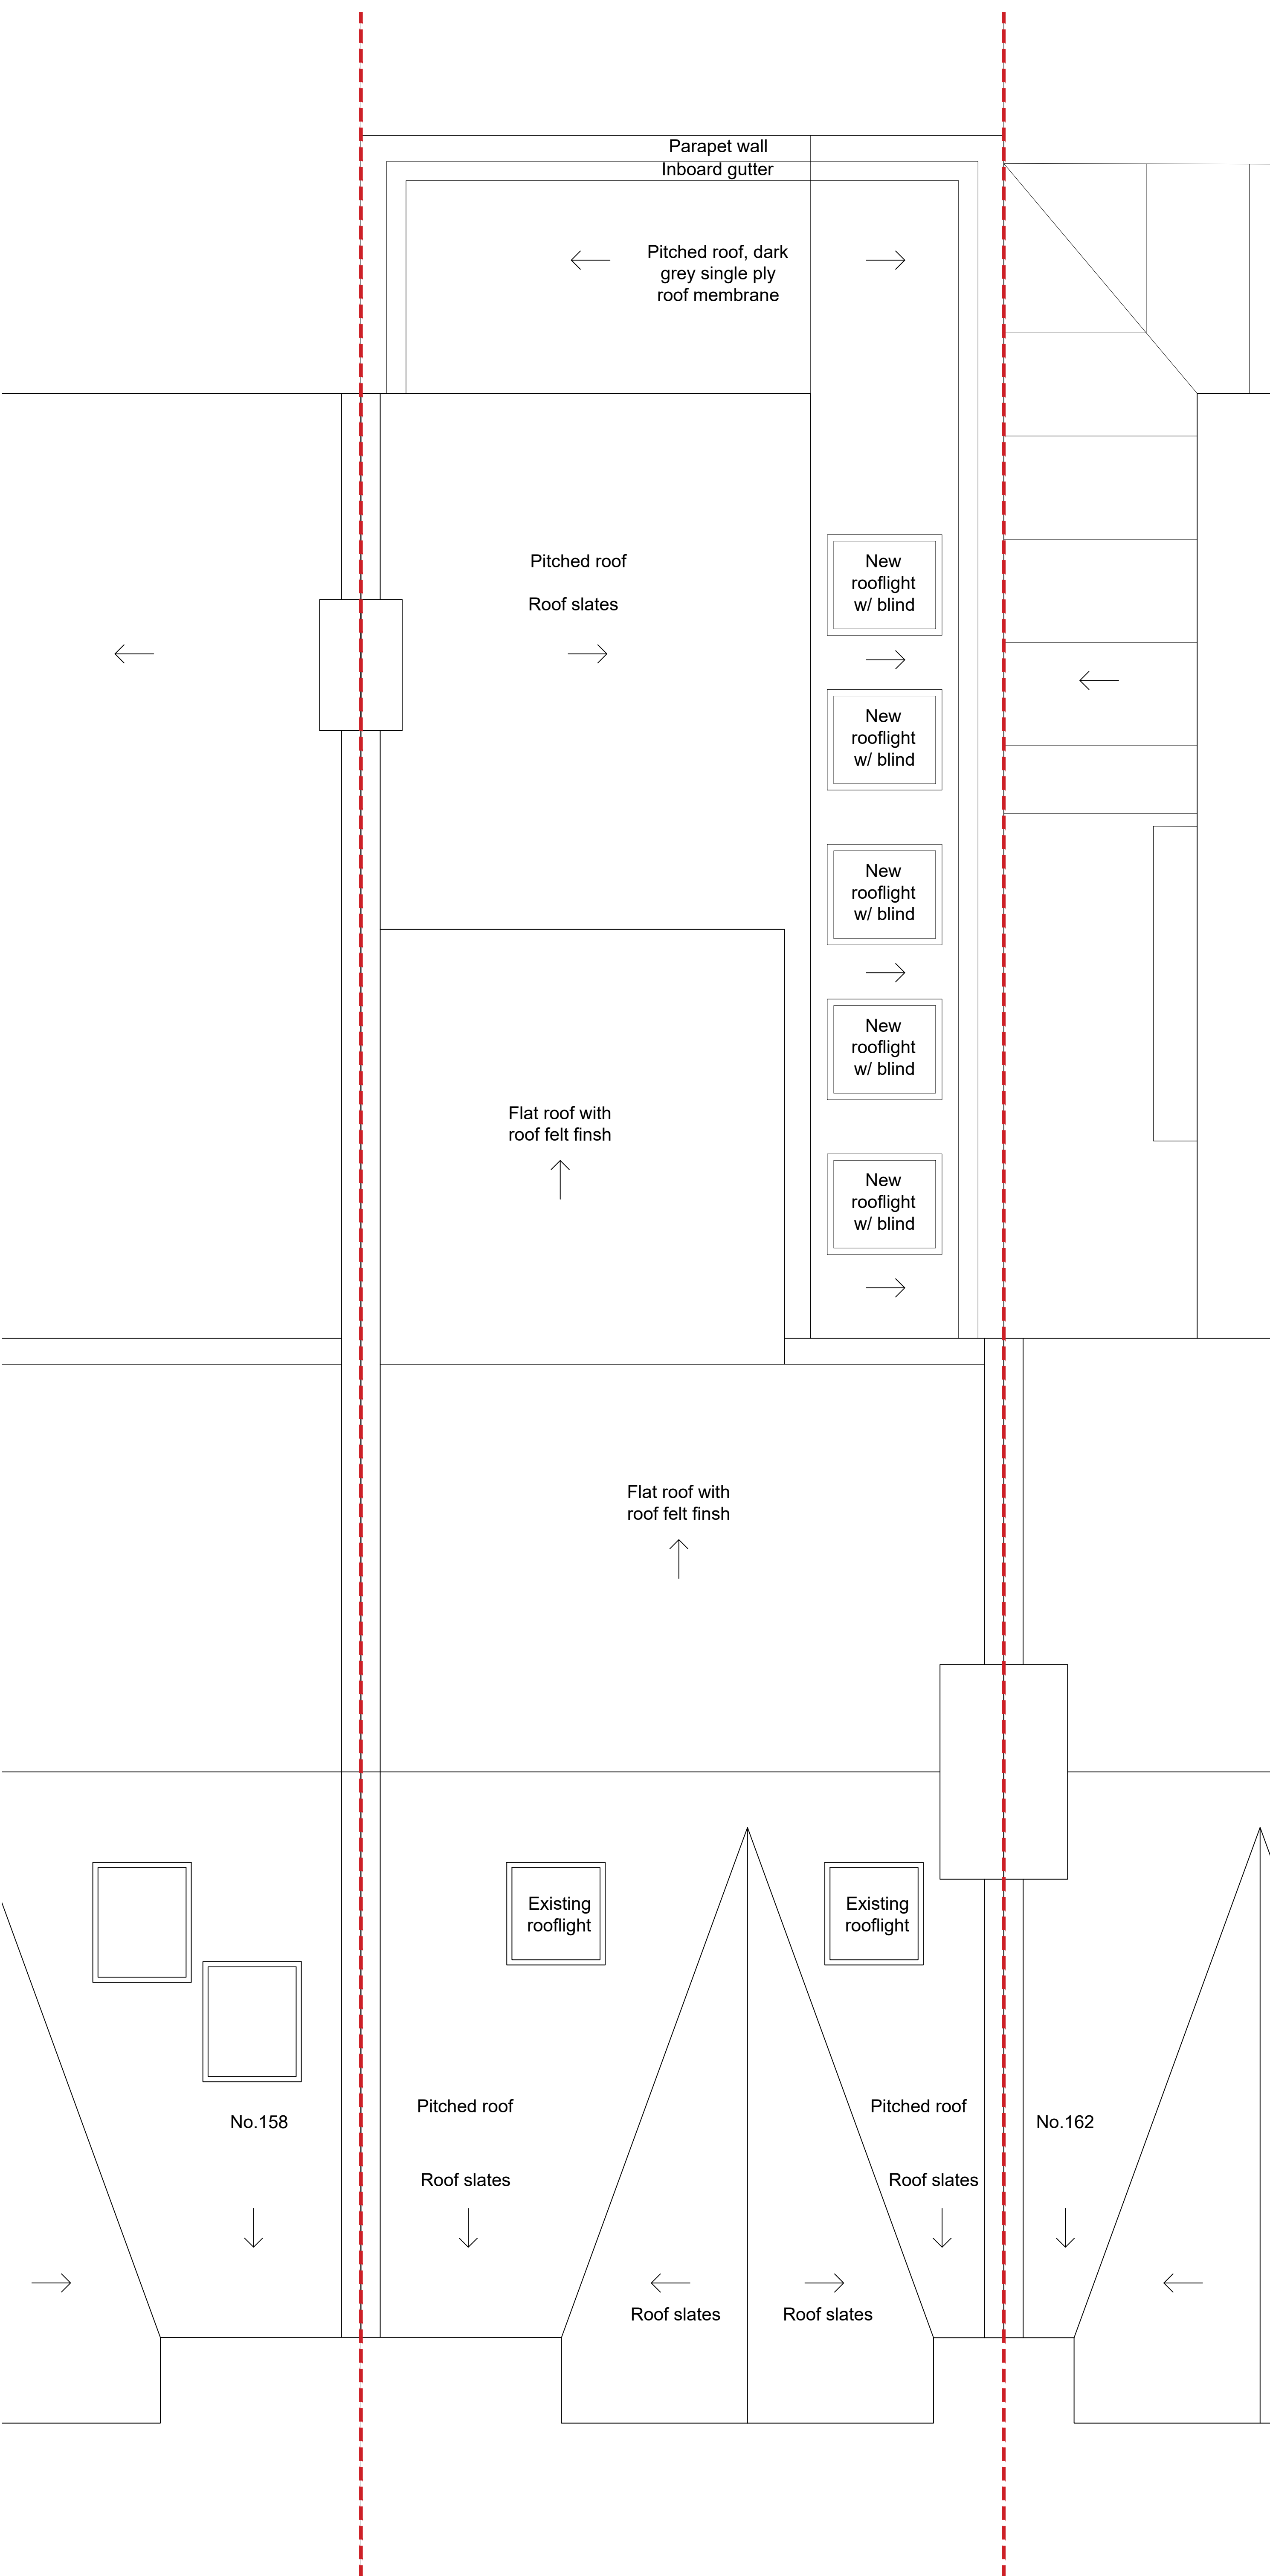

Notes.

Do not scale from this drawing for construction purposes.

Errors to be reported immediately to the Architect. To be read in conjunction with all relevant Architects' Services and Structural Engineers' drawings. All dimensions to be checked on site.

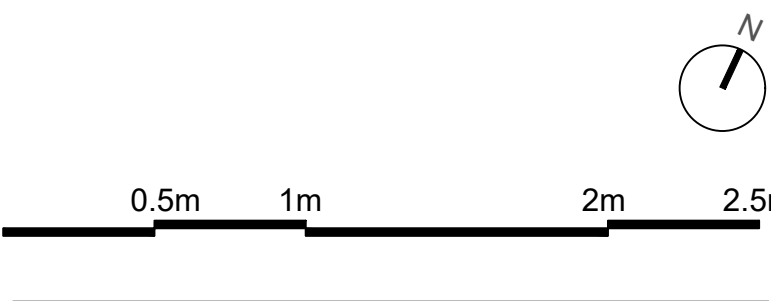

**York + Kane**

info@yorkandkane.co.uk +44 (0) 7791 685 886  
www.yorkandkane.co.uk +44 (0) 7909 675 688

York + Kane Architects is a trading name of York and Kane Limited. Registered in England & Wales. Company Number 14674025.

| Date.    | Rev. | Status.                             | By. | Chk. |
|----------|------|-------------------------------------|-----|------|
| 06.09.24 | A    | Planning Application                | SK  | LY   |
| 25.09.24 | B    | Amended following client meeting    | SK  | LY   |
| 05.12.24 | C    | Roof height stepped                 | SK  | LY   |
| 22.04.25 | D    | Updated following planning comments | SK  | LY   |

Client.  
**N. Reid & B. Hodges**

Project.  
**160 Weston Park, N8 9PN**

Drawing Title.  
**Proposed  
Roof Plan**

Status.  
**Planning**

Scale.  
**1:25@ A1**

Date.  
**06.09.24**

Project No. Originator. Dwg No. Revision.

**0135 - YK - 2301 - D**