


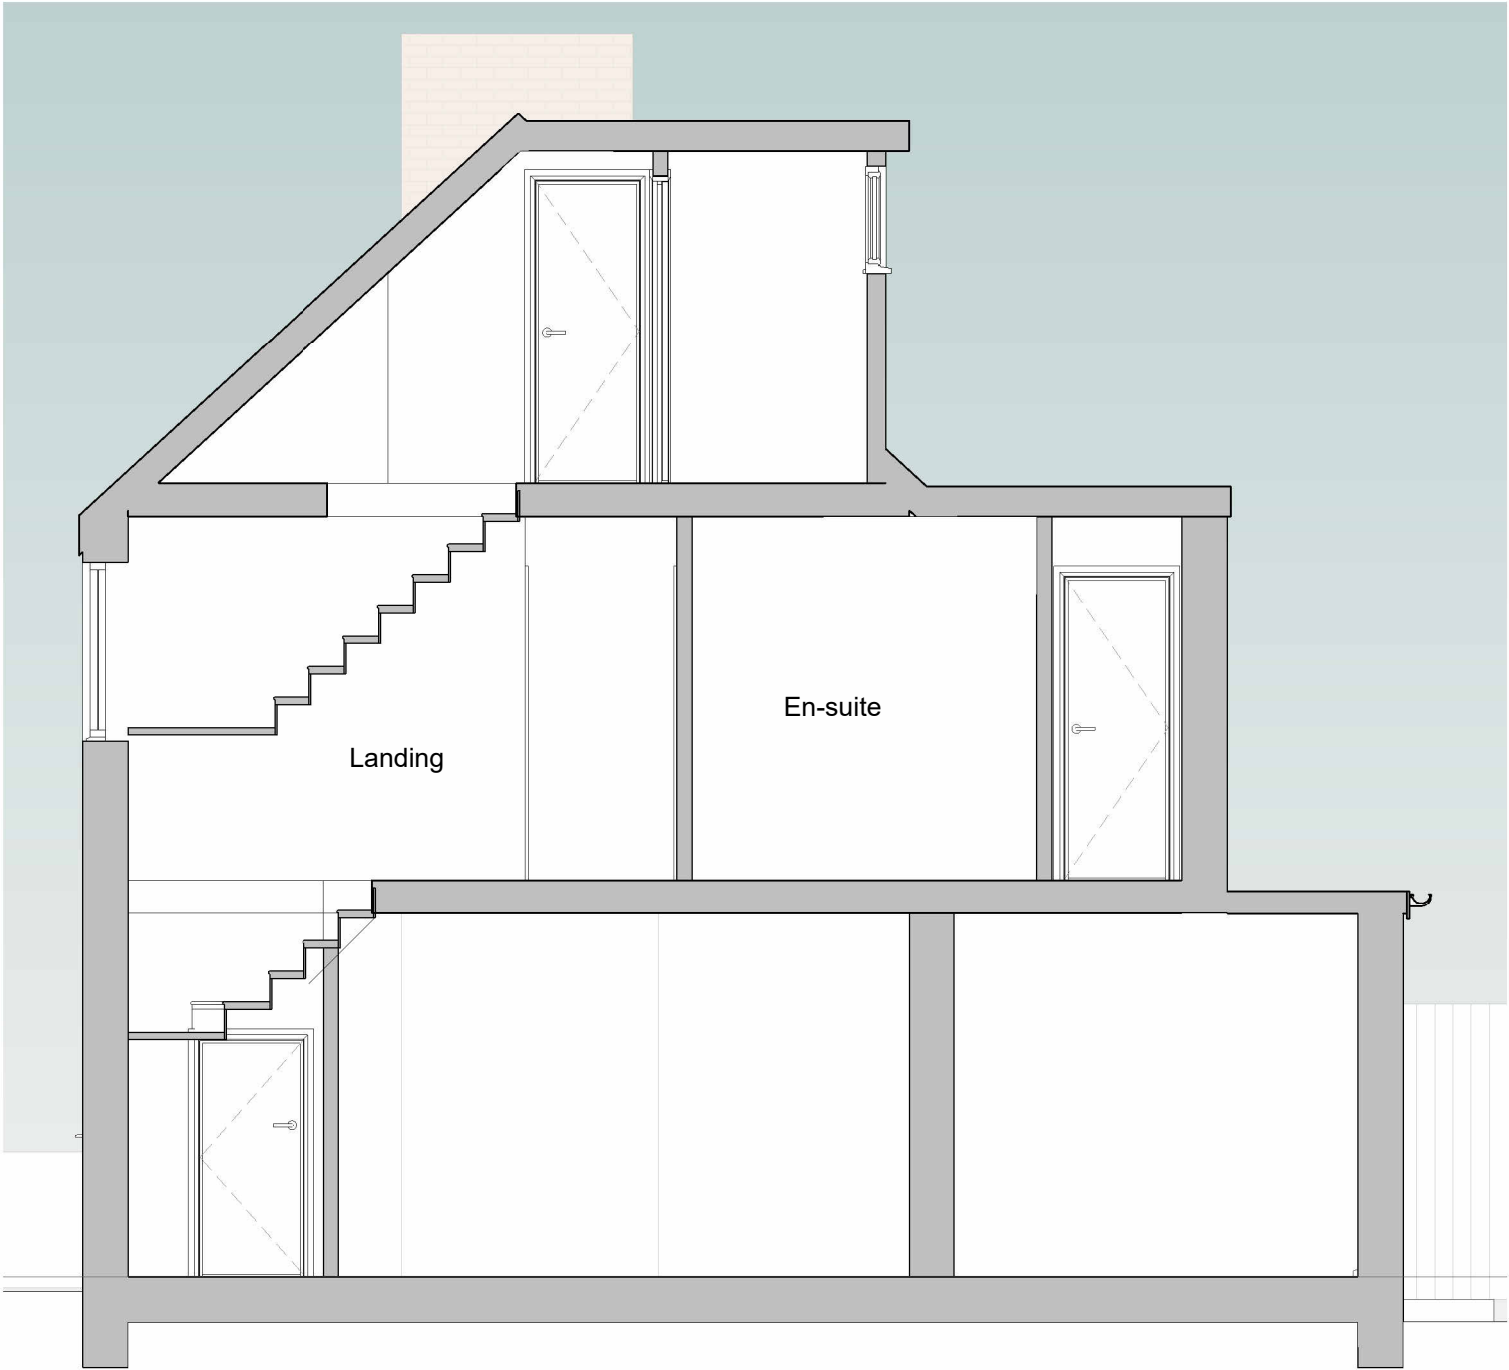

Section A-A



Section B-B

|     |          |                                                |
|-----|----------|------------------------------------------------|
| B   | 15.04.25 | First floor plan reduced                       |
| A   | 03.03.25 | Floor Plan amended following planners comments |
| rev | date     | description                                    |

|       |         |
|-------|---------|
| RH    | -       |
| RH    | -       |
| drawn | checked |

Planning  
29 Jellicoe Road, N17  
Proposed Typical Sections

|             |   |     |   |     |   |     |                                    |          |            |          |       |         |  |
|-------------|---|-----|---|-----|---|-----|------------------------------------|----------|------------|----------|-------|---------|--|
| 0.5         | 0 | 0.5 | 1 | 1.5 | 2 | 2.5 | drawing number                     | revision | scale @ A3 | date     | drawn | checked |  |
|             |   |     |   |     |   |     | 2404 PL-15                         | B        | 1 : 50     | 06.12.24 | RA    | -       |  |
| SCALE 1: 50 |   |     |   |     |   |     | RAH Design   rhoda@RAHDesign.co.uk |          |            |          |       |         |  |