


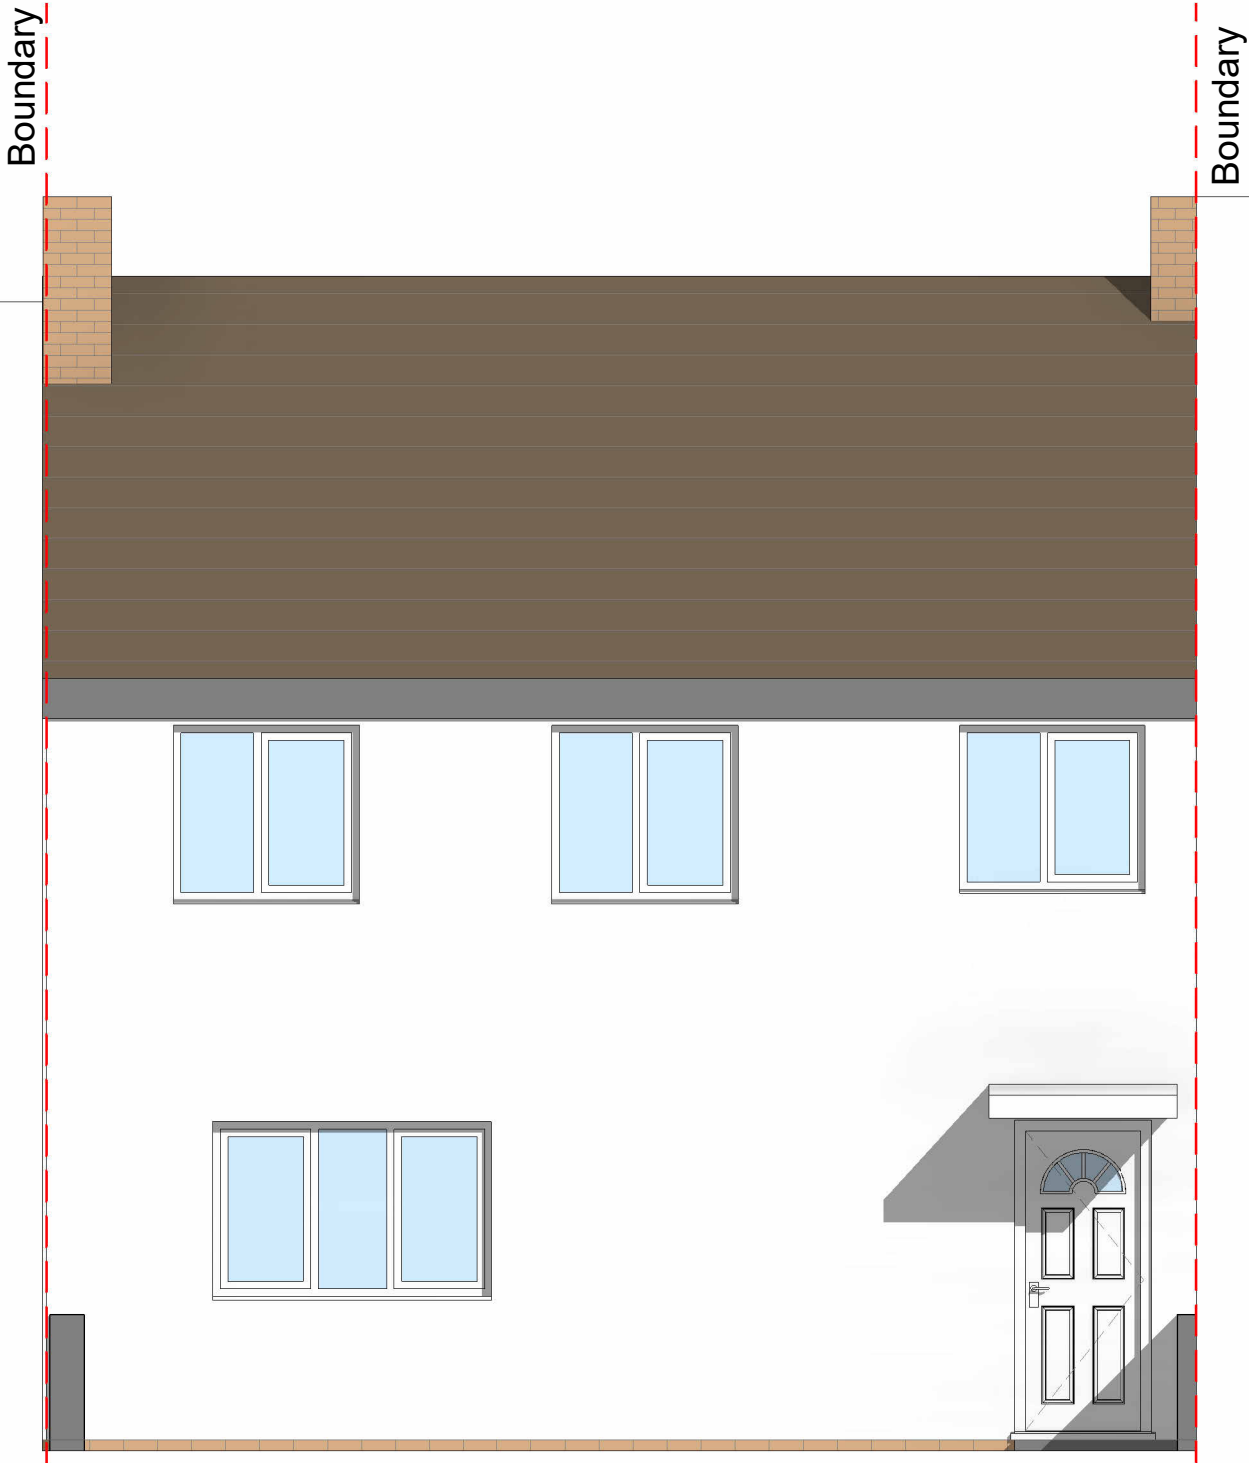

Fromt Elevation



Rear Elevation

B	15.04.25	First floor plan reduced	RH	-
A	03.03.25	Floor Plan amended following planners comments	RH	-
rev	date	description	drawn	checked

Planning
29 Jellicoe Road, N17
Proposed Elevations

0.5	0	0.5	1	1.5	2	2.5	drawing number	revision	scale @ A3	date	drawn	checked
						SCALE 1: 50	2404 PL-14	B	1 : 50	06.12.24	RA	-
RAH Design rhoda@RAHDesign.co.uk												