



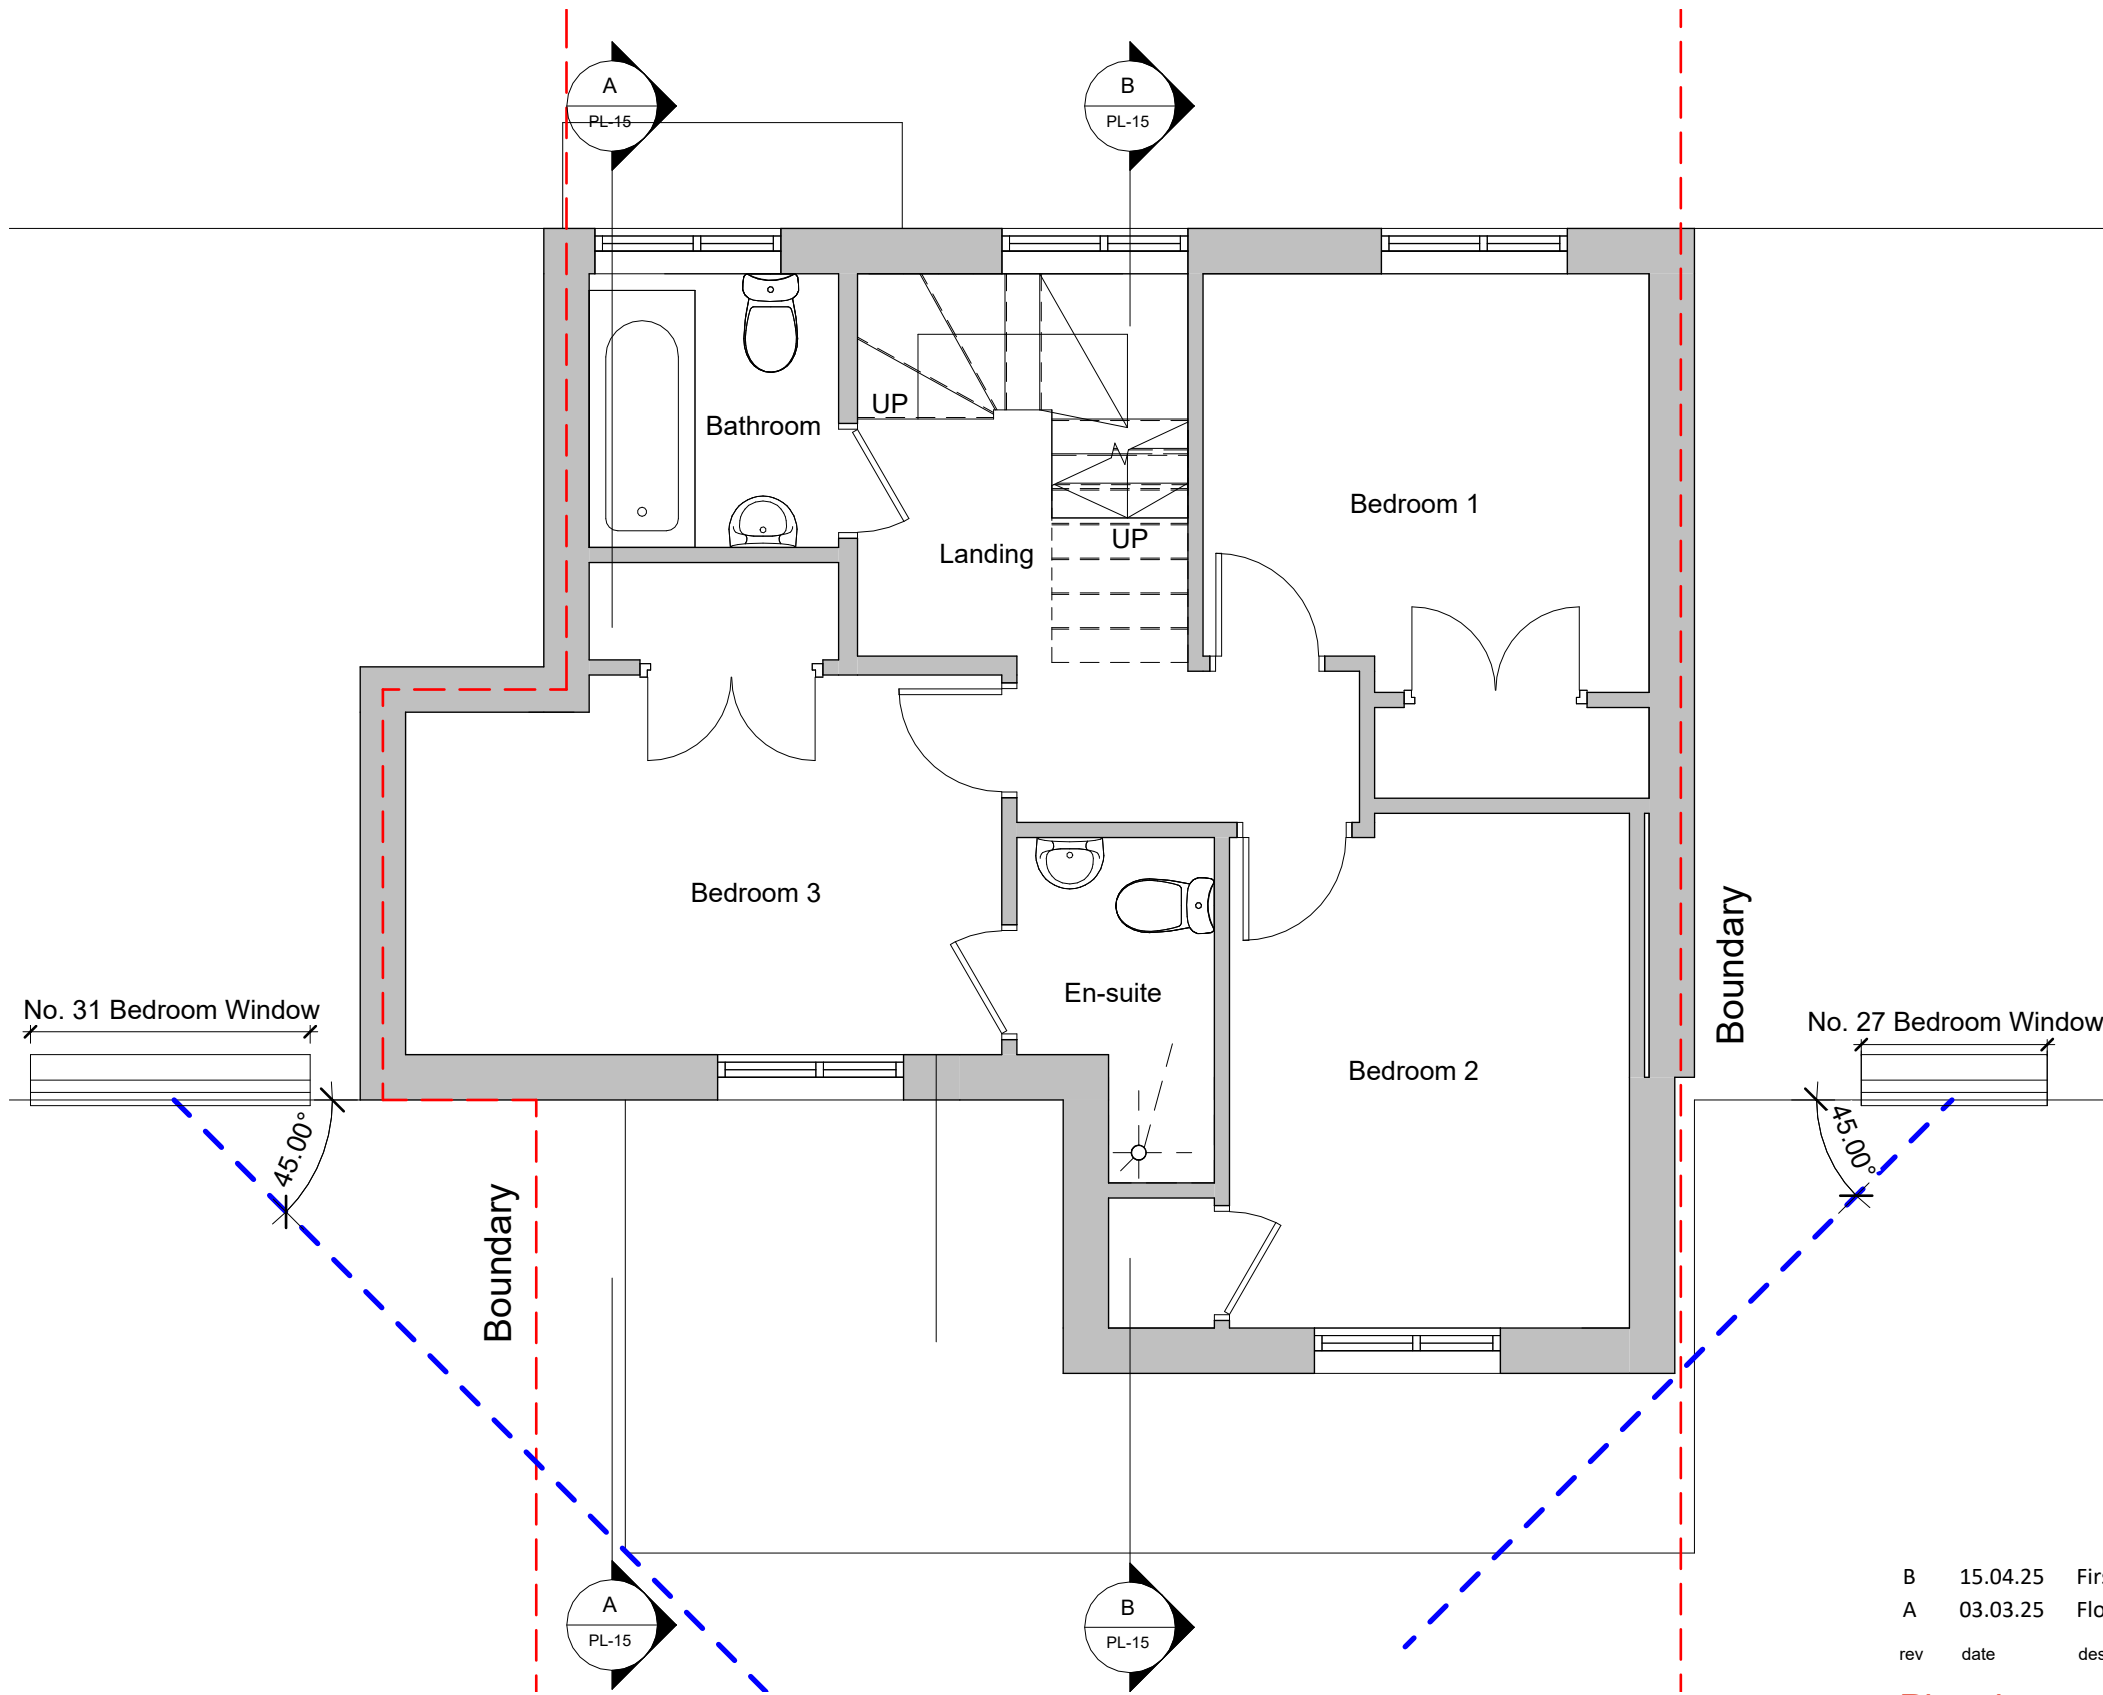

B	15.04.25	First floor plan reduced
A	03.03.25	Floor Plan amended following planners comments
rev	date	description

RH	-
RH	-
drawn	checked

Planning
29 Jellicoe Road, N17
Proposed First Floor Plans

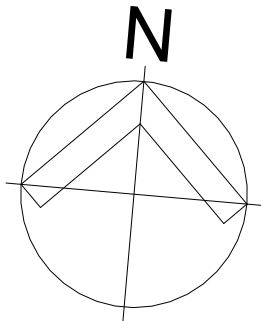

drawing number	revision	scale @ A3	date	drawn	checked
2404 PL-12	B	1 : 50	06.12.24	RA	-