




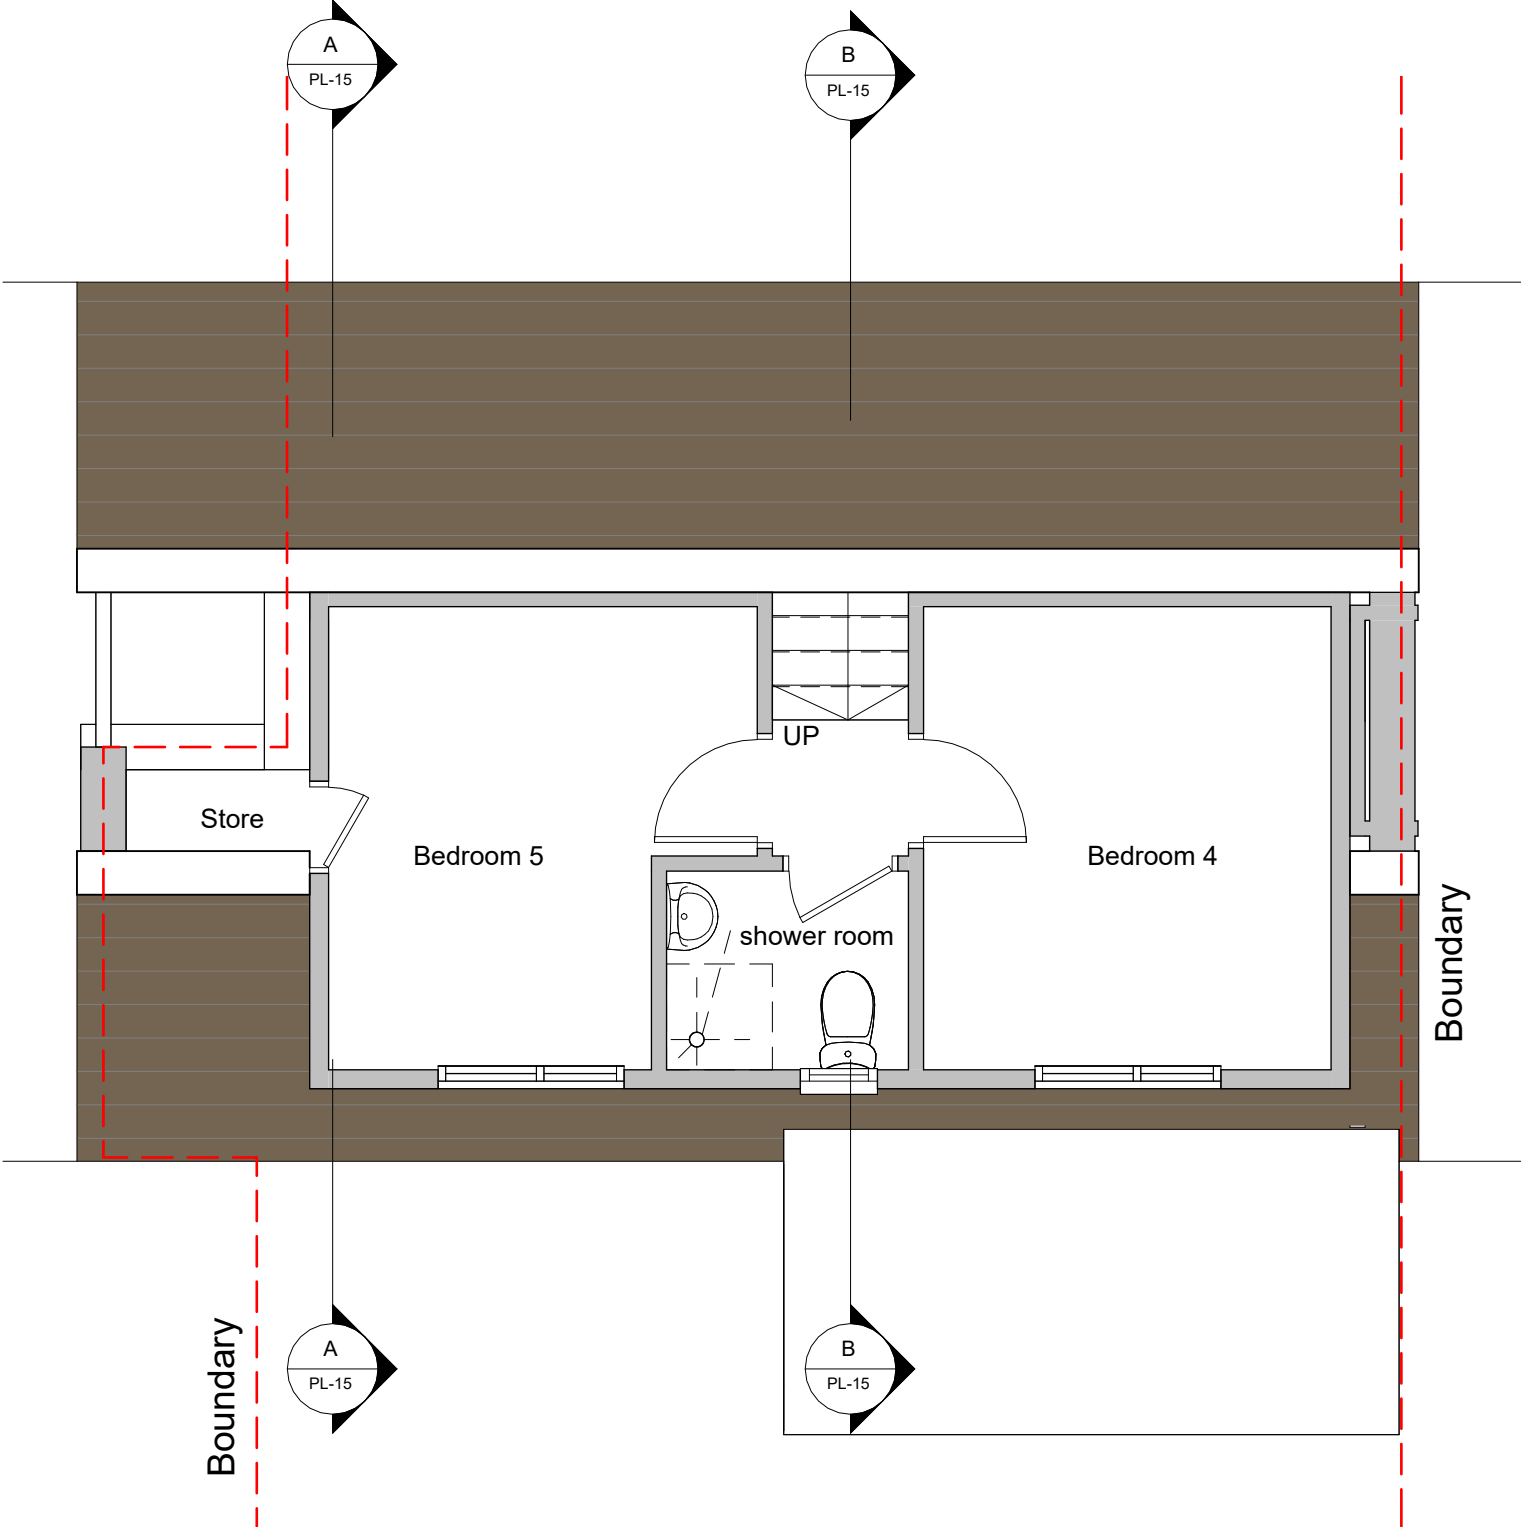

Second Floor

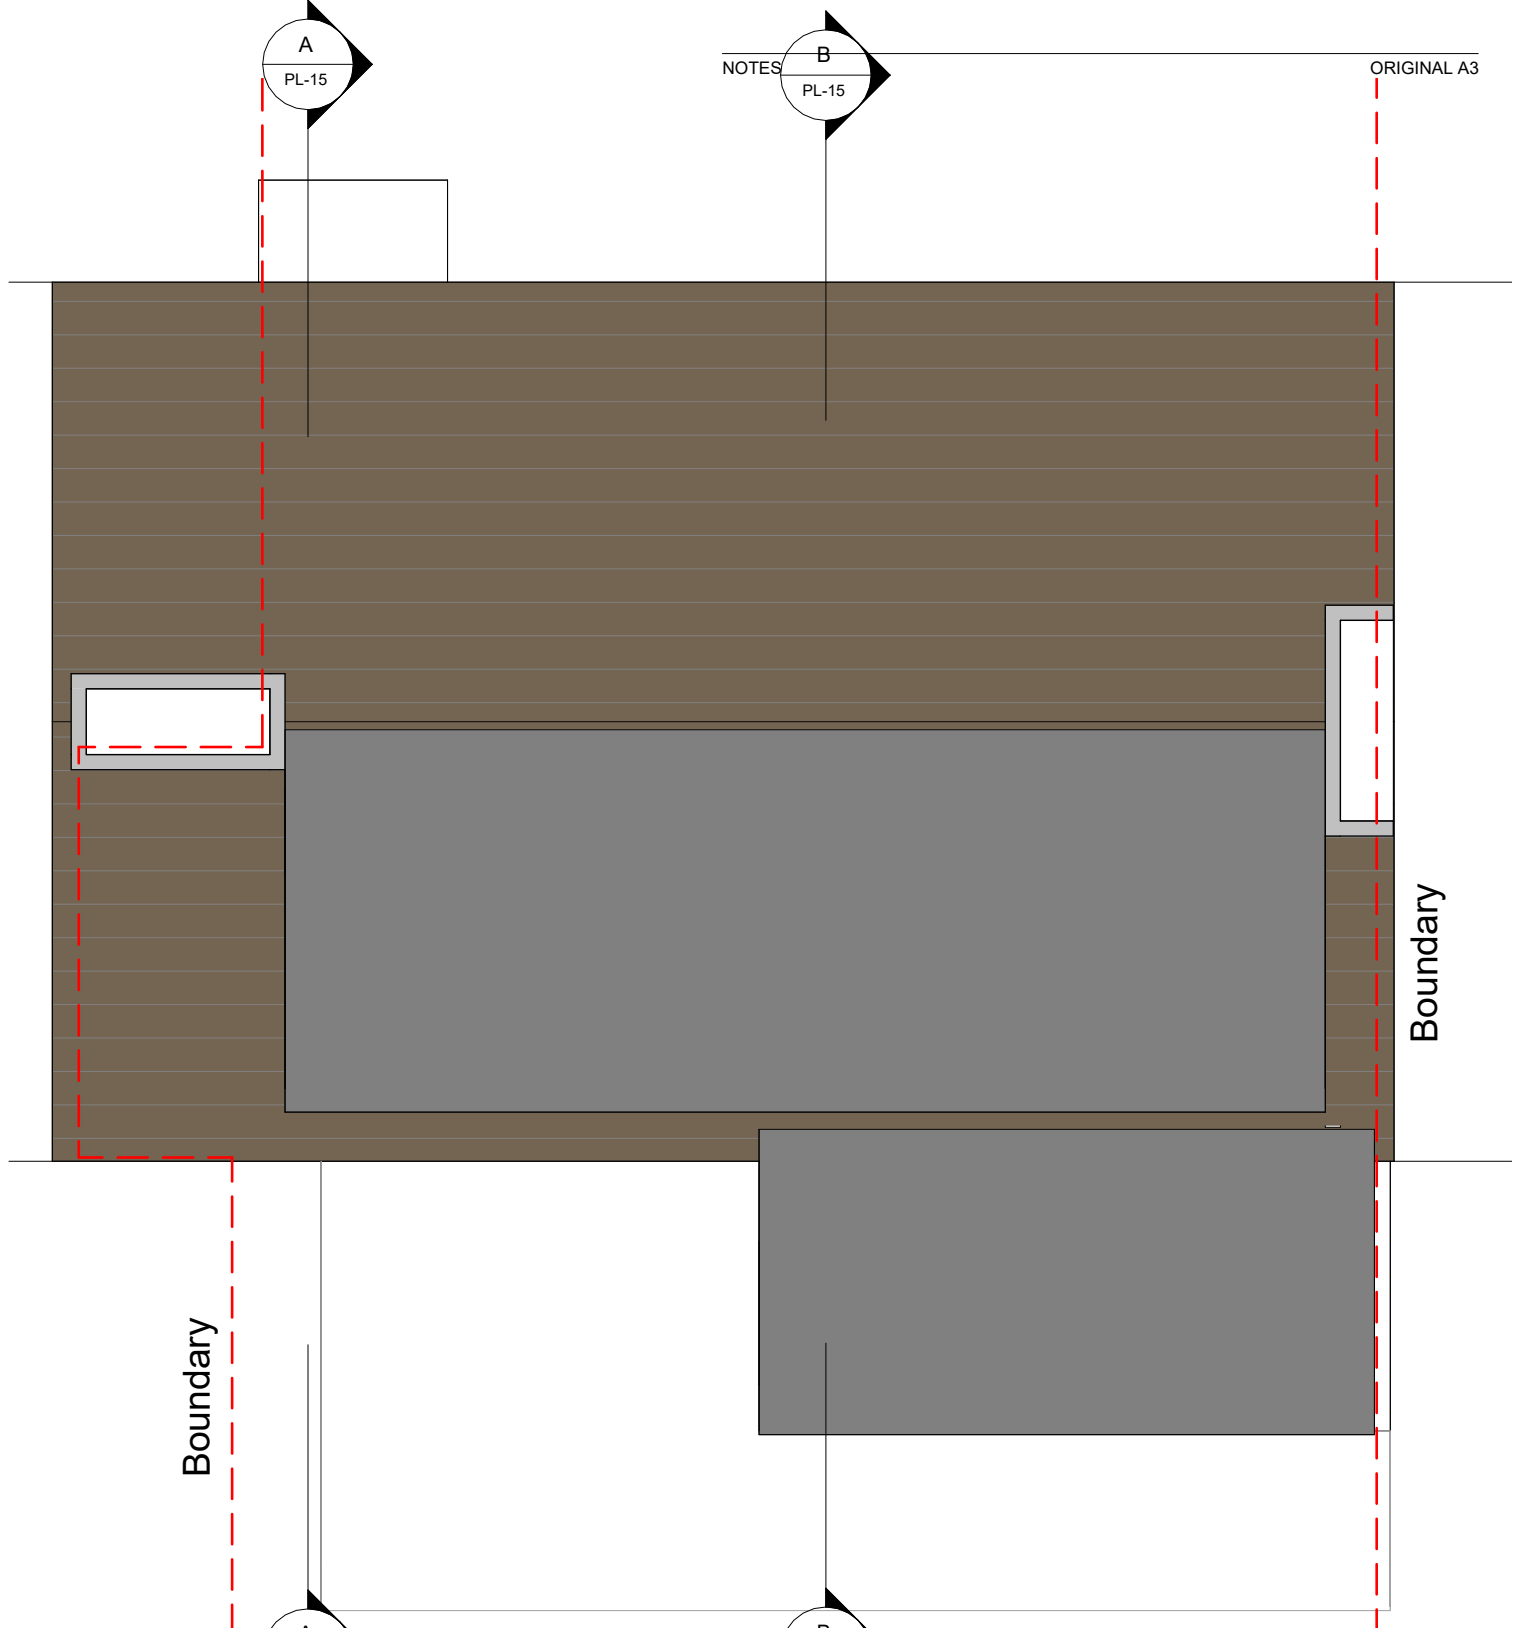

Roof Plan

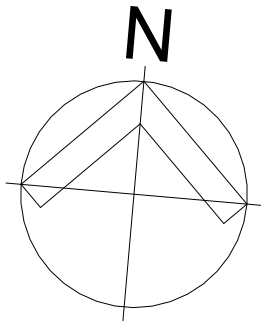

B	15.04.25	First floor plan reduced	RH	-
A	03.03.25	Floor Plan amended following planners comments	RH	-
rev	date	description	drawn	checked

Planning
29 Jellicoe Road, N17
Proposed Floor Plans

drawing number	revision	scale @ A3	date	drawn	checked
2404 PL-13	B	1 : 50	06.12.24	RA	-

RAH Design | rhoda@RAHDesign.co.uk