

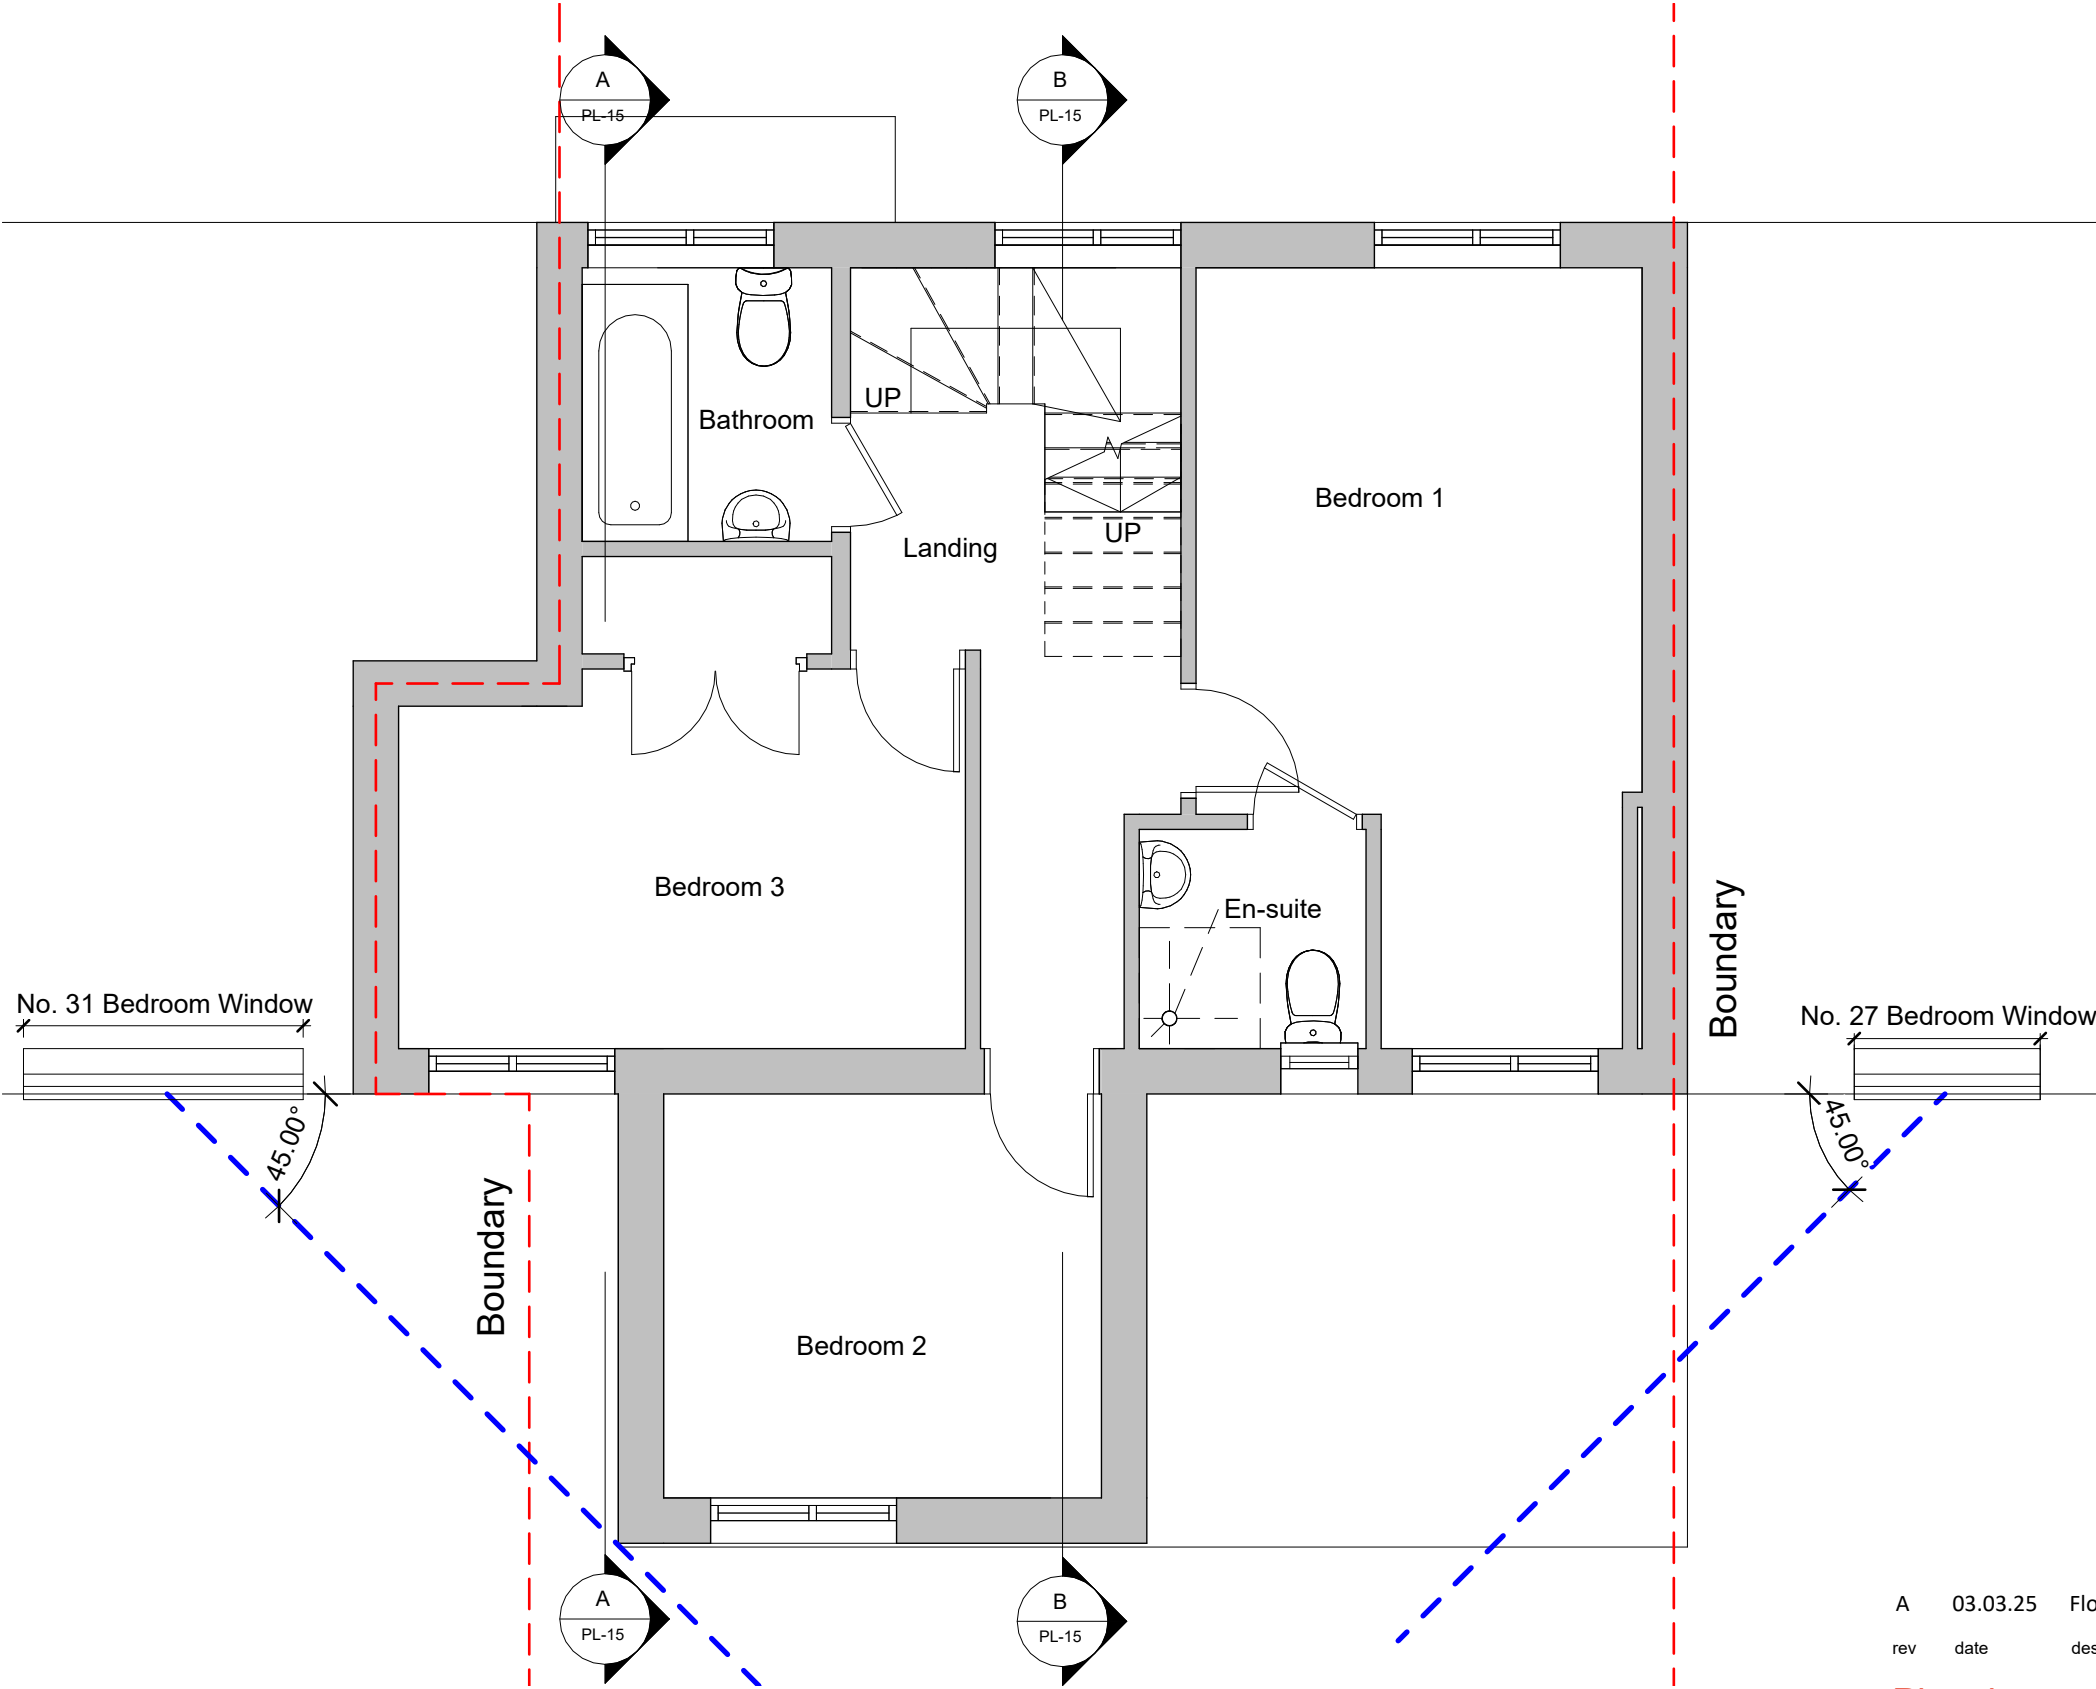


 

A	03.03.25	Floor Plan amended following planners comments	RH	-
rev	date	description	drawn	checked

Planning
29 Jellicoe Road, N17
Proposed First Floor Plans

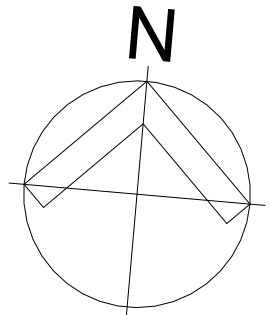

drawing number	revision	scale @ A3	date	drawn	checked
2404 PL-12	A	1 : 50	06.12.24	RA	-