


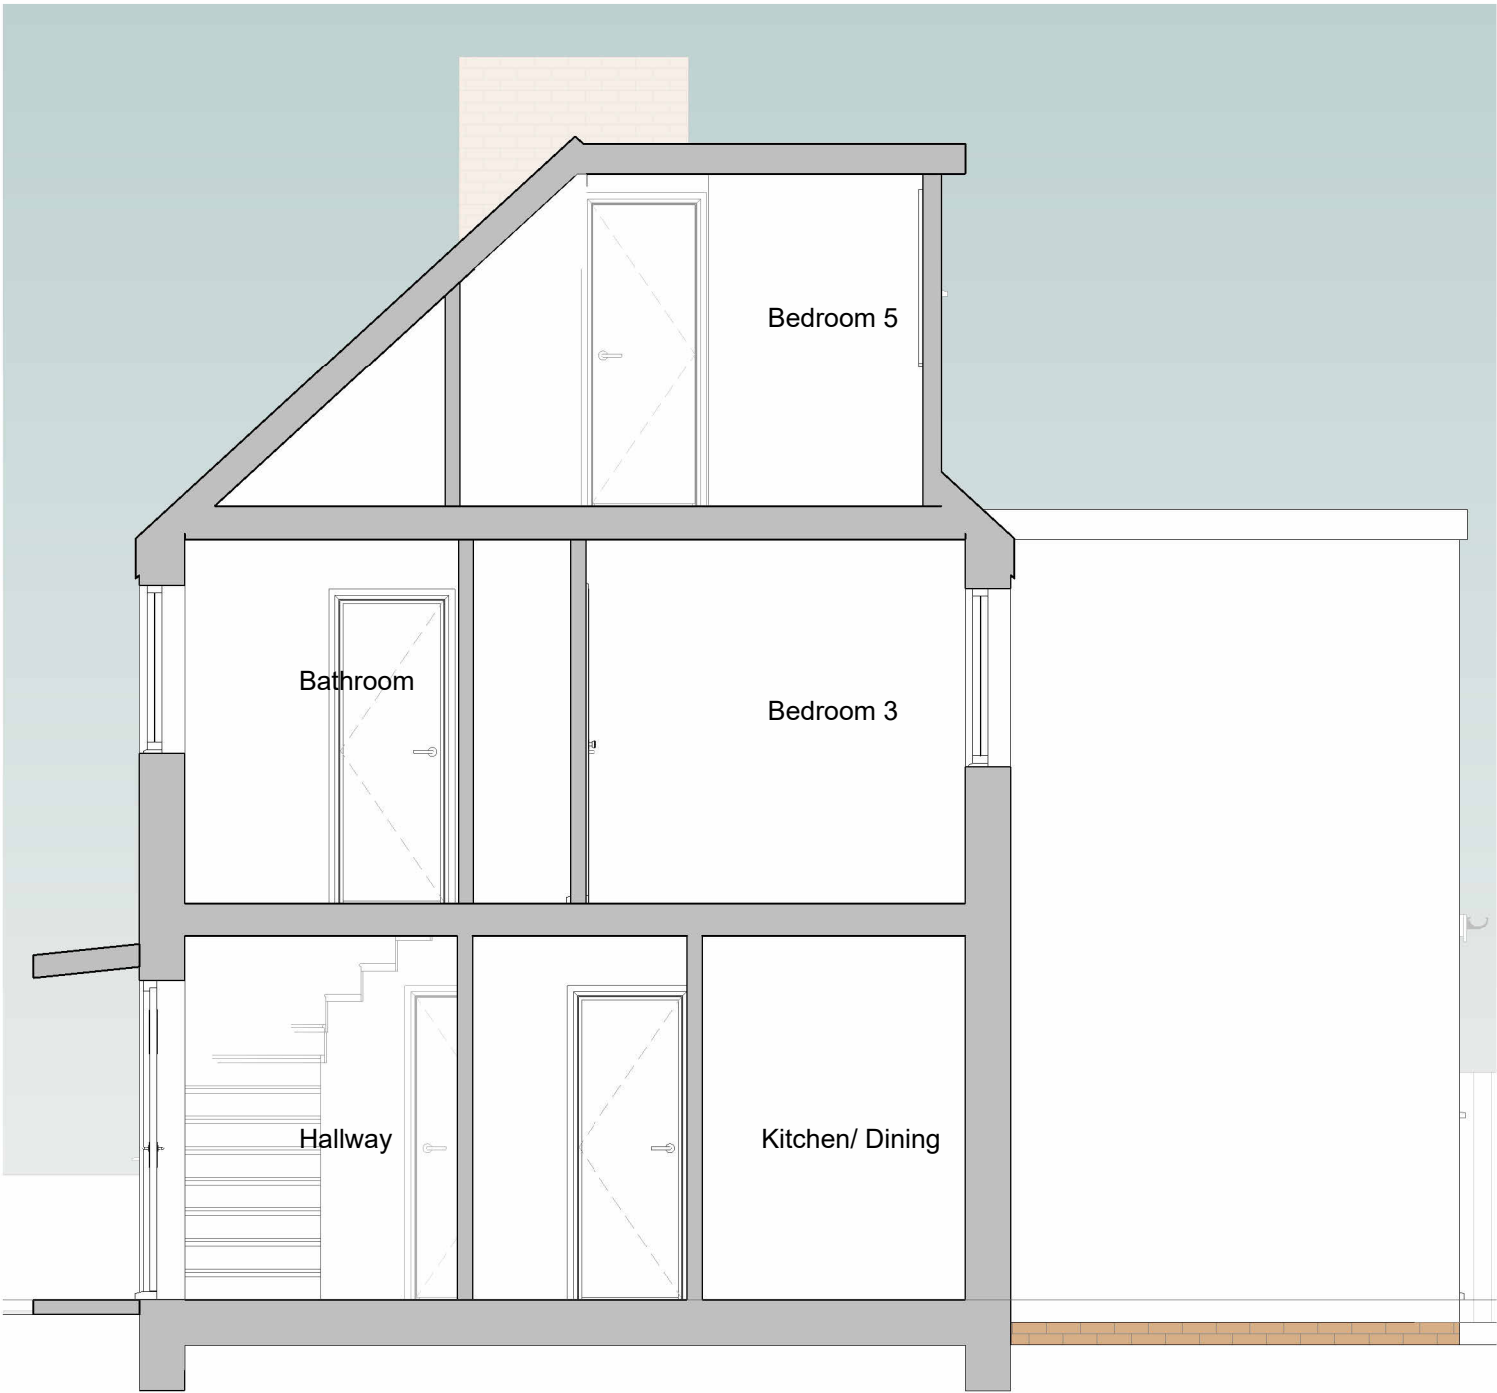

Section A-A



Section B-B

A	03.03.25	Floor Plan amended following planners comments	RH	-
rev	date	description	drawn	checked

Planning
29 Jellicoe Road, N17
Proposed Typical Sections

0.5 0 0.5 1 1.5 2 2.5						drawing number	revision	scale @ A3	date	drawn	checked
						2404 PL-15	A	1 : 50	06.12.24	RA	-
SCALE 1: 50						RAH Design rhoda@RAHDesign.co.uk					