



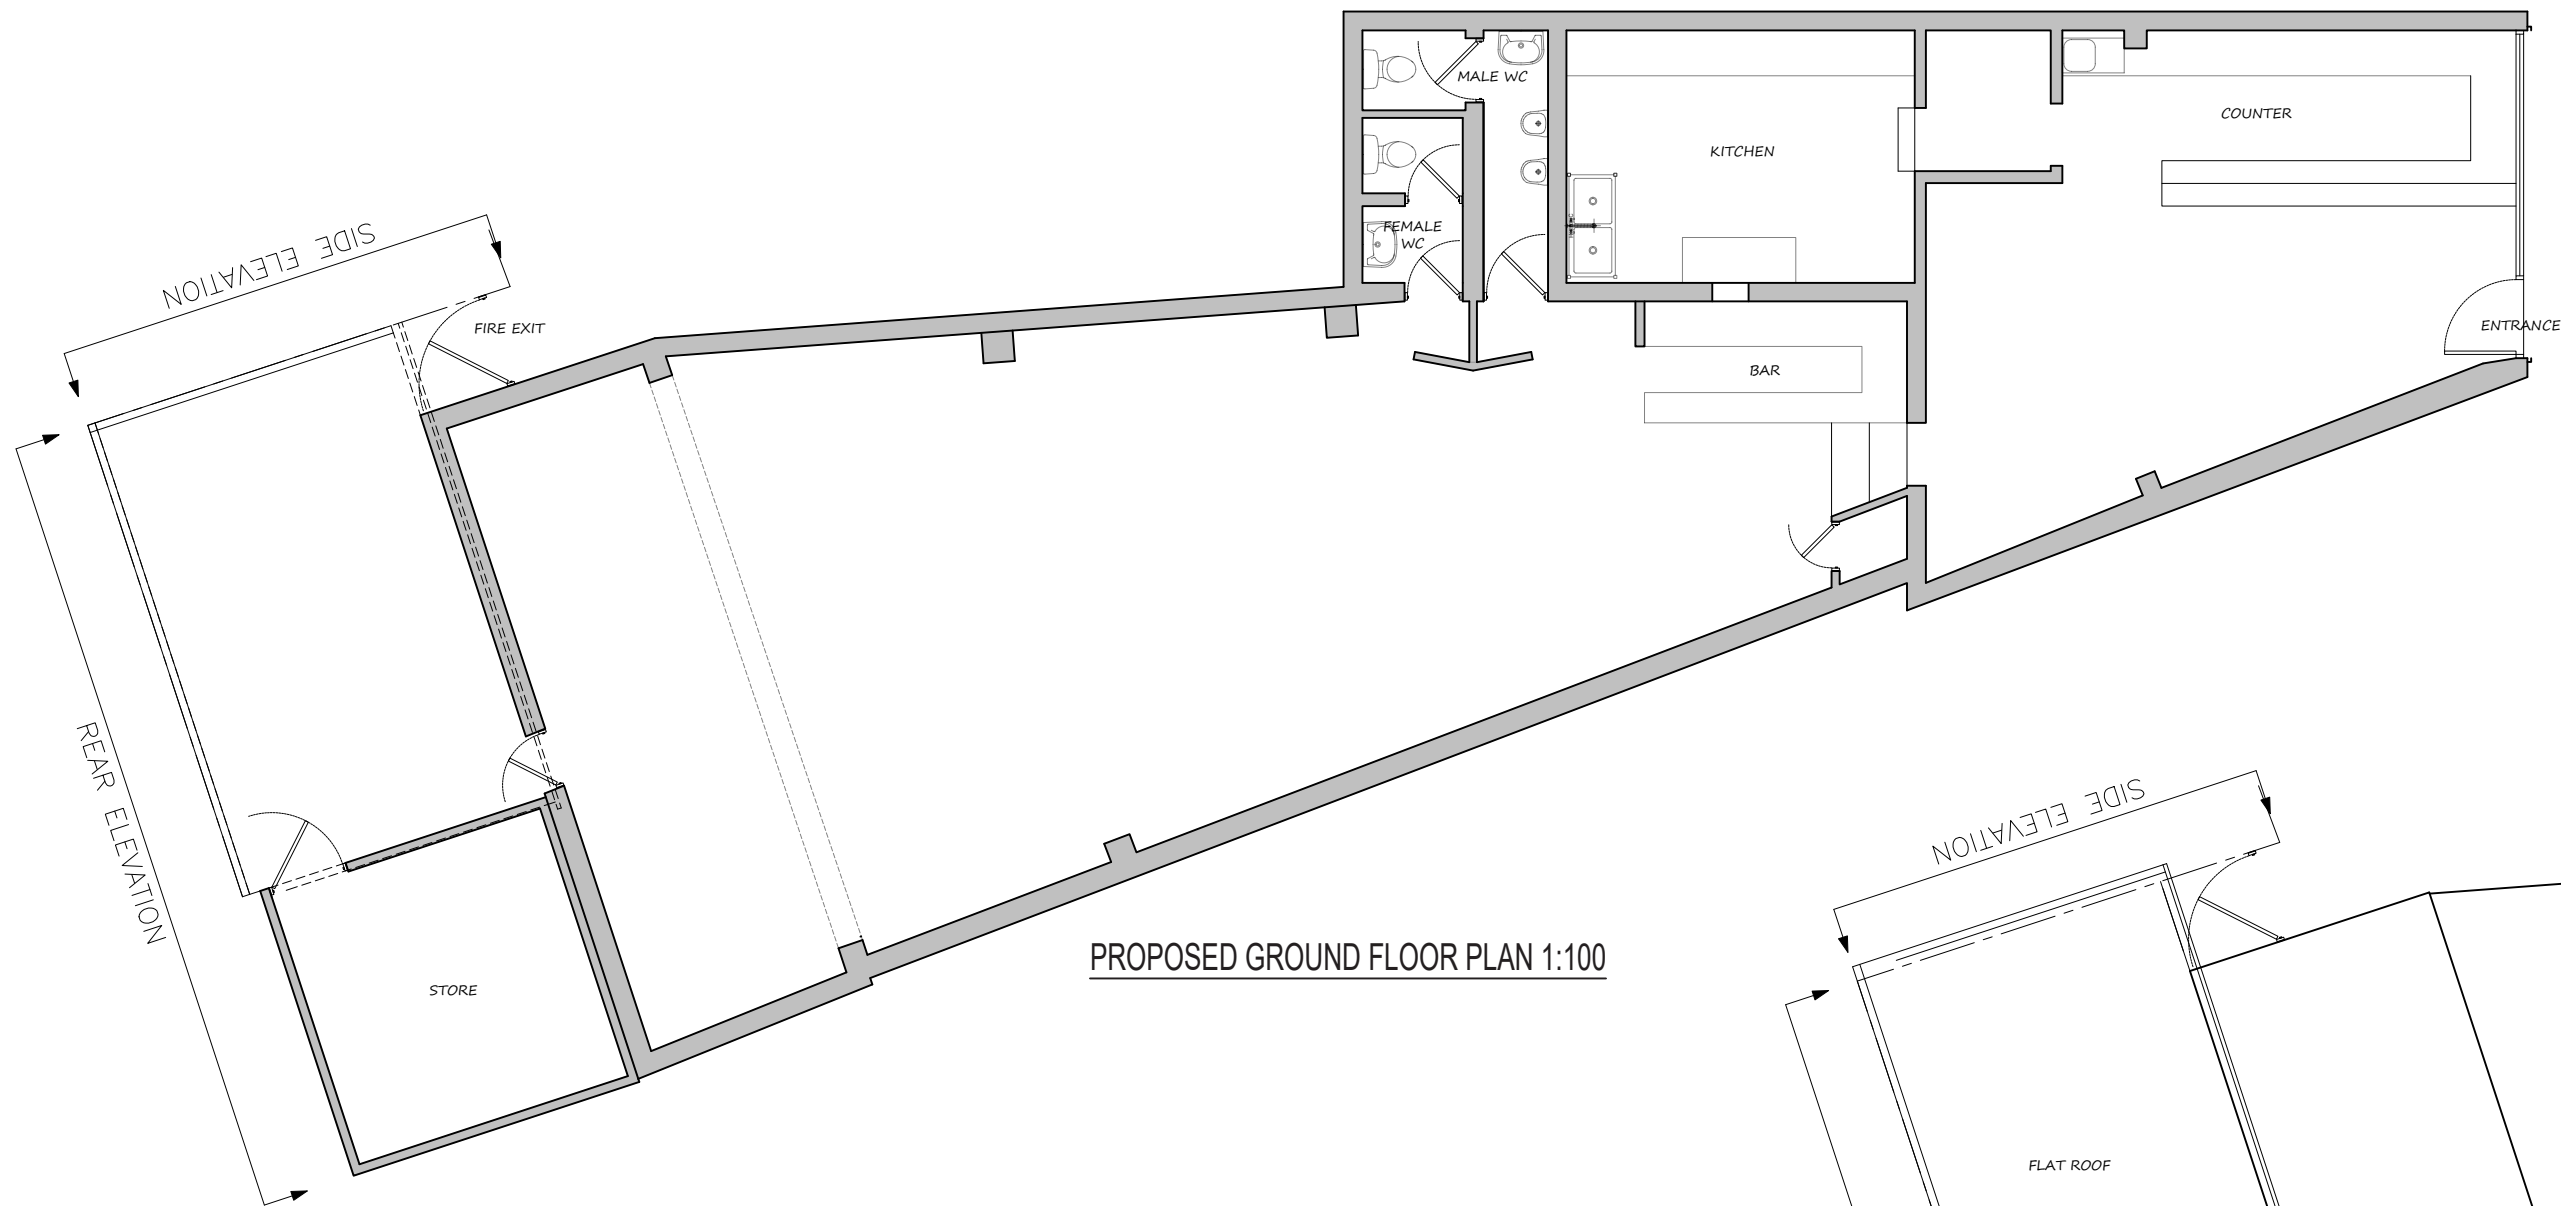


PROPOSED GROUND FLOOR PLAN 1:100

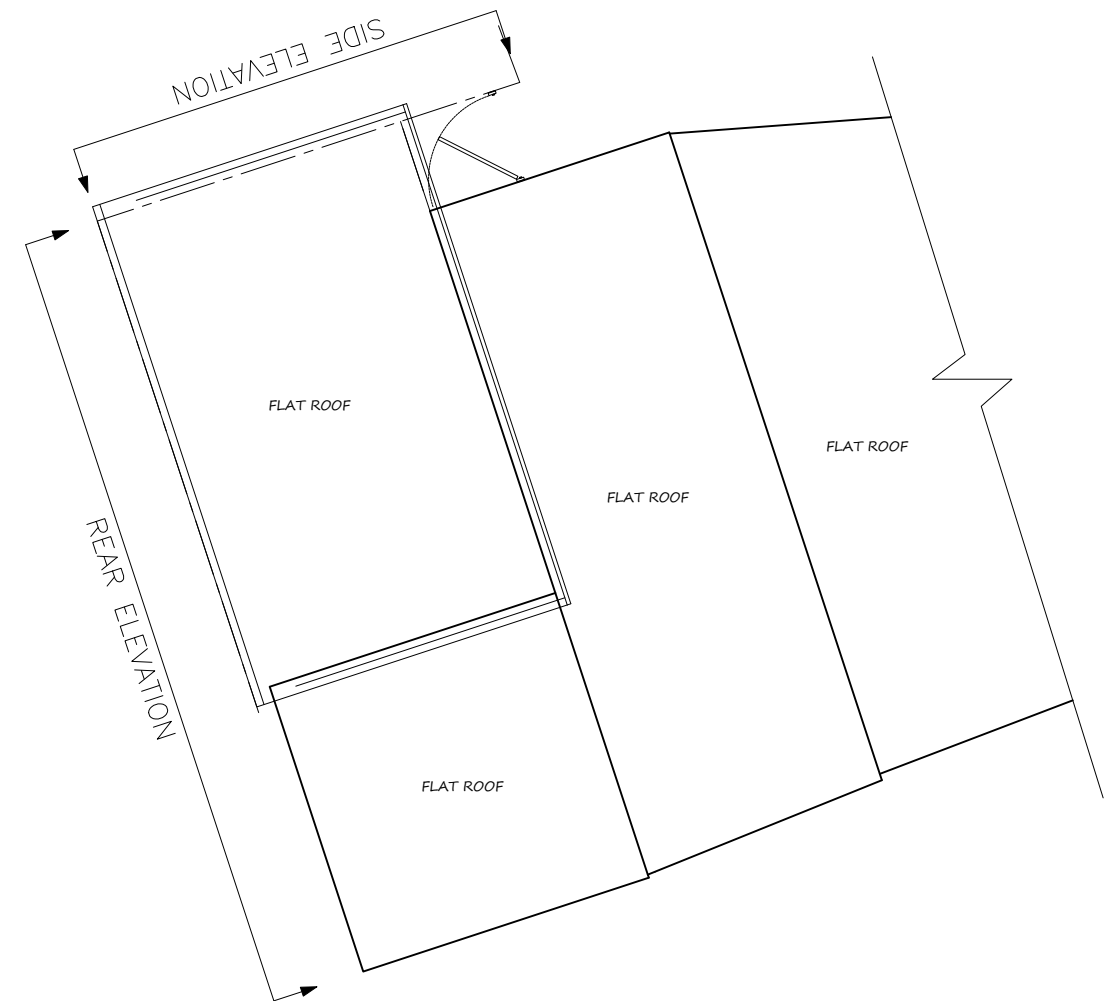

PROPOSED ROOF PLAN 1:100

1:100

 

mza planning

planning permission without the headaches

14 Devonshire Mews
Chiswick
London, W4 2HA

T. 0844 500 5050
office@mzaplanning.com

Title: **PROPOSED FLOOR PLANS**

Dwg.No: 509-PROP-03

Project: 783 High Road
London
N17 8AH

REV A : 25-06-24

Date: 08-06-23
Scale: as noted @ A3