





PROPOSED ELEVATION 6

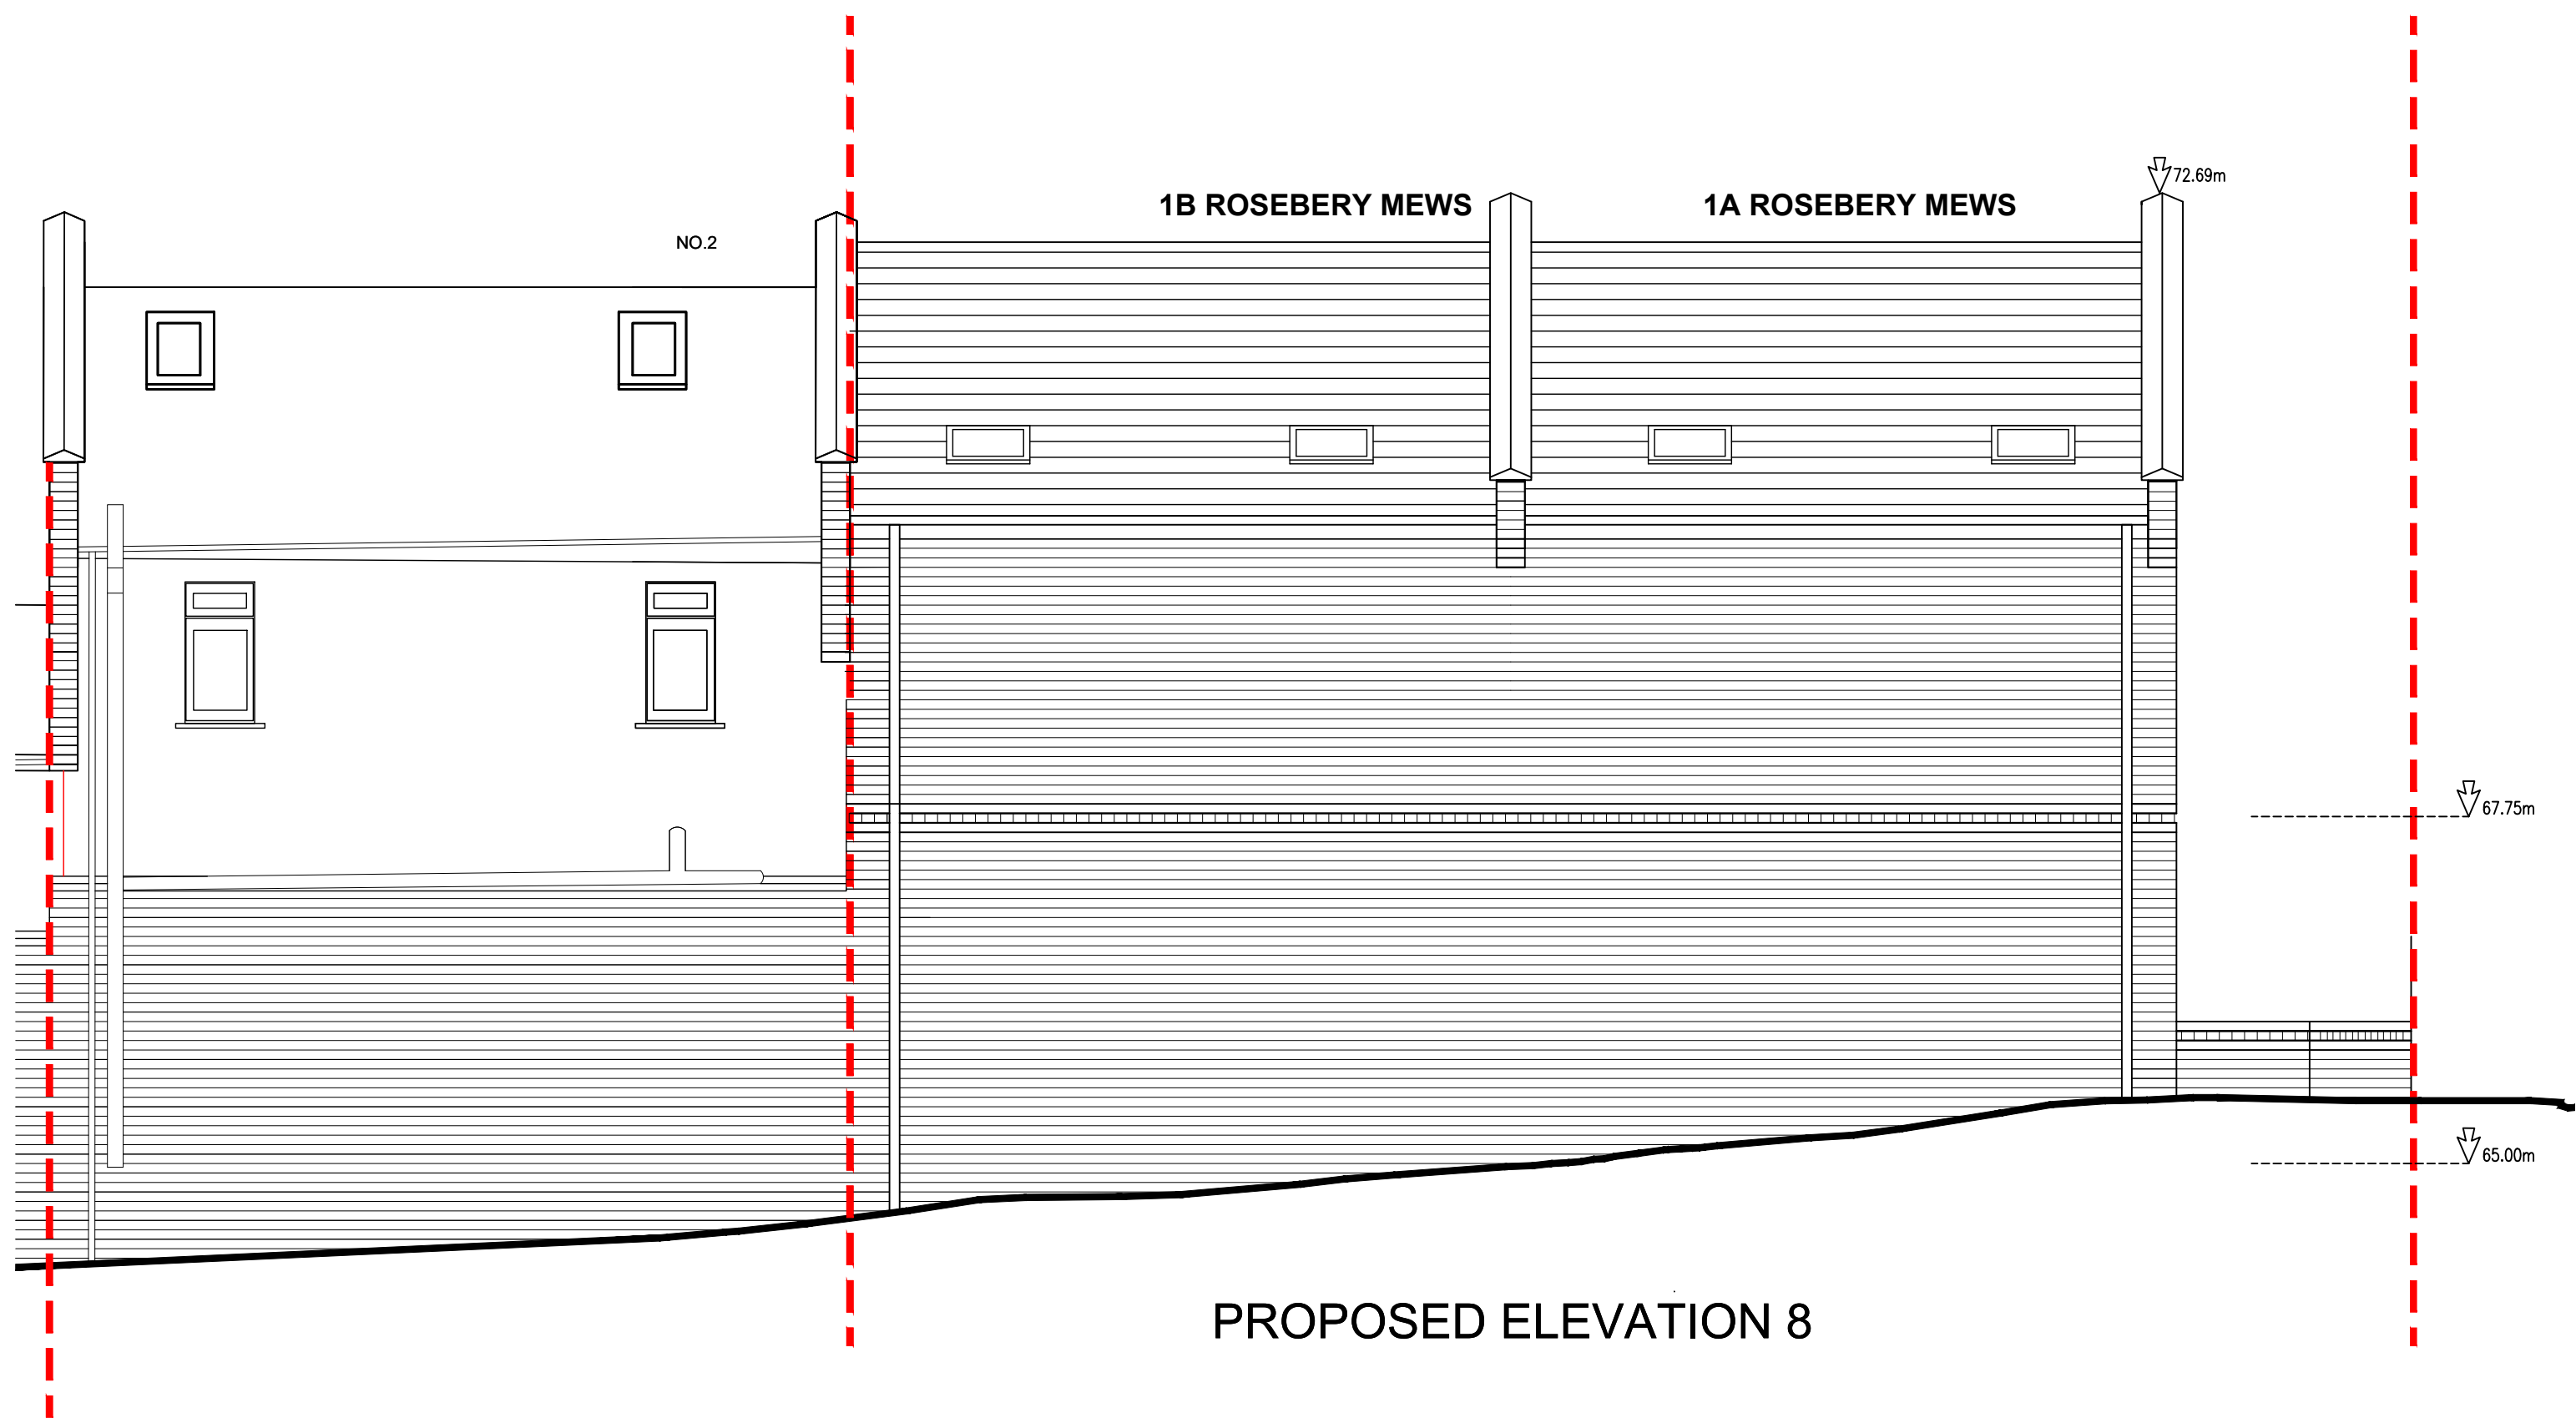

PROPOSED ELEVATION 8

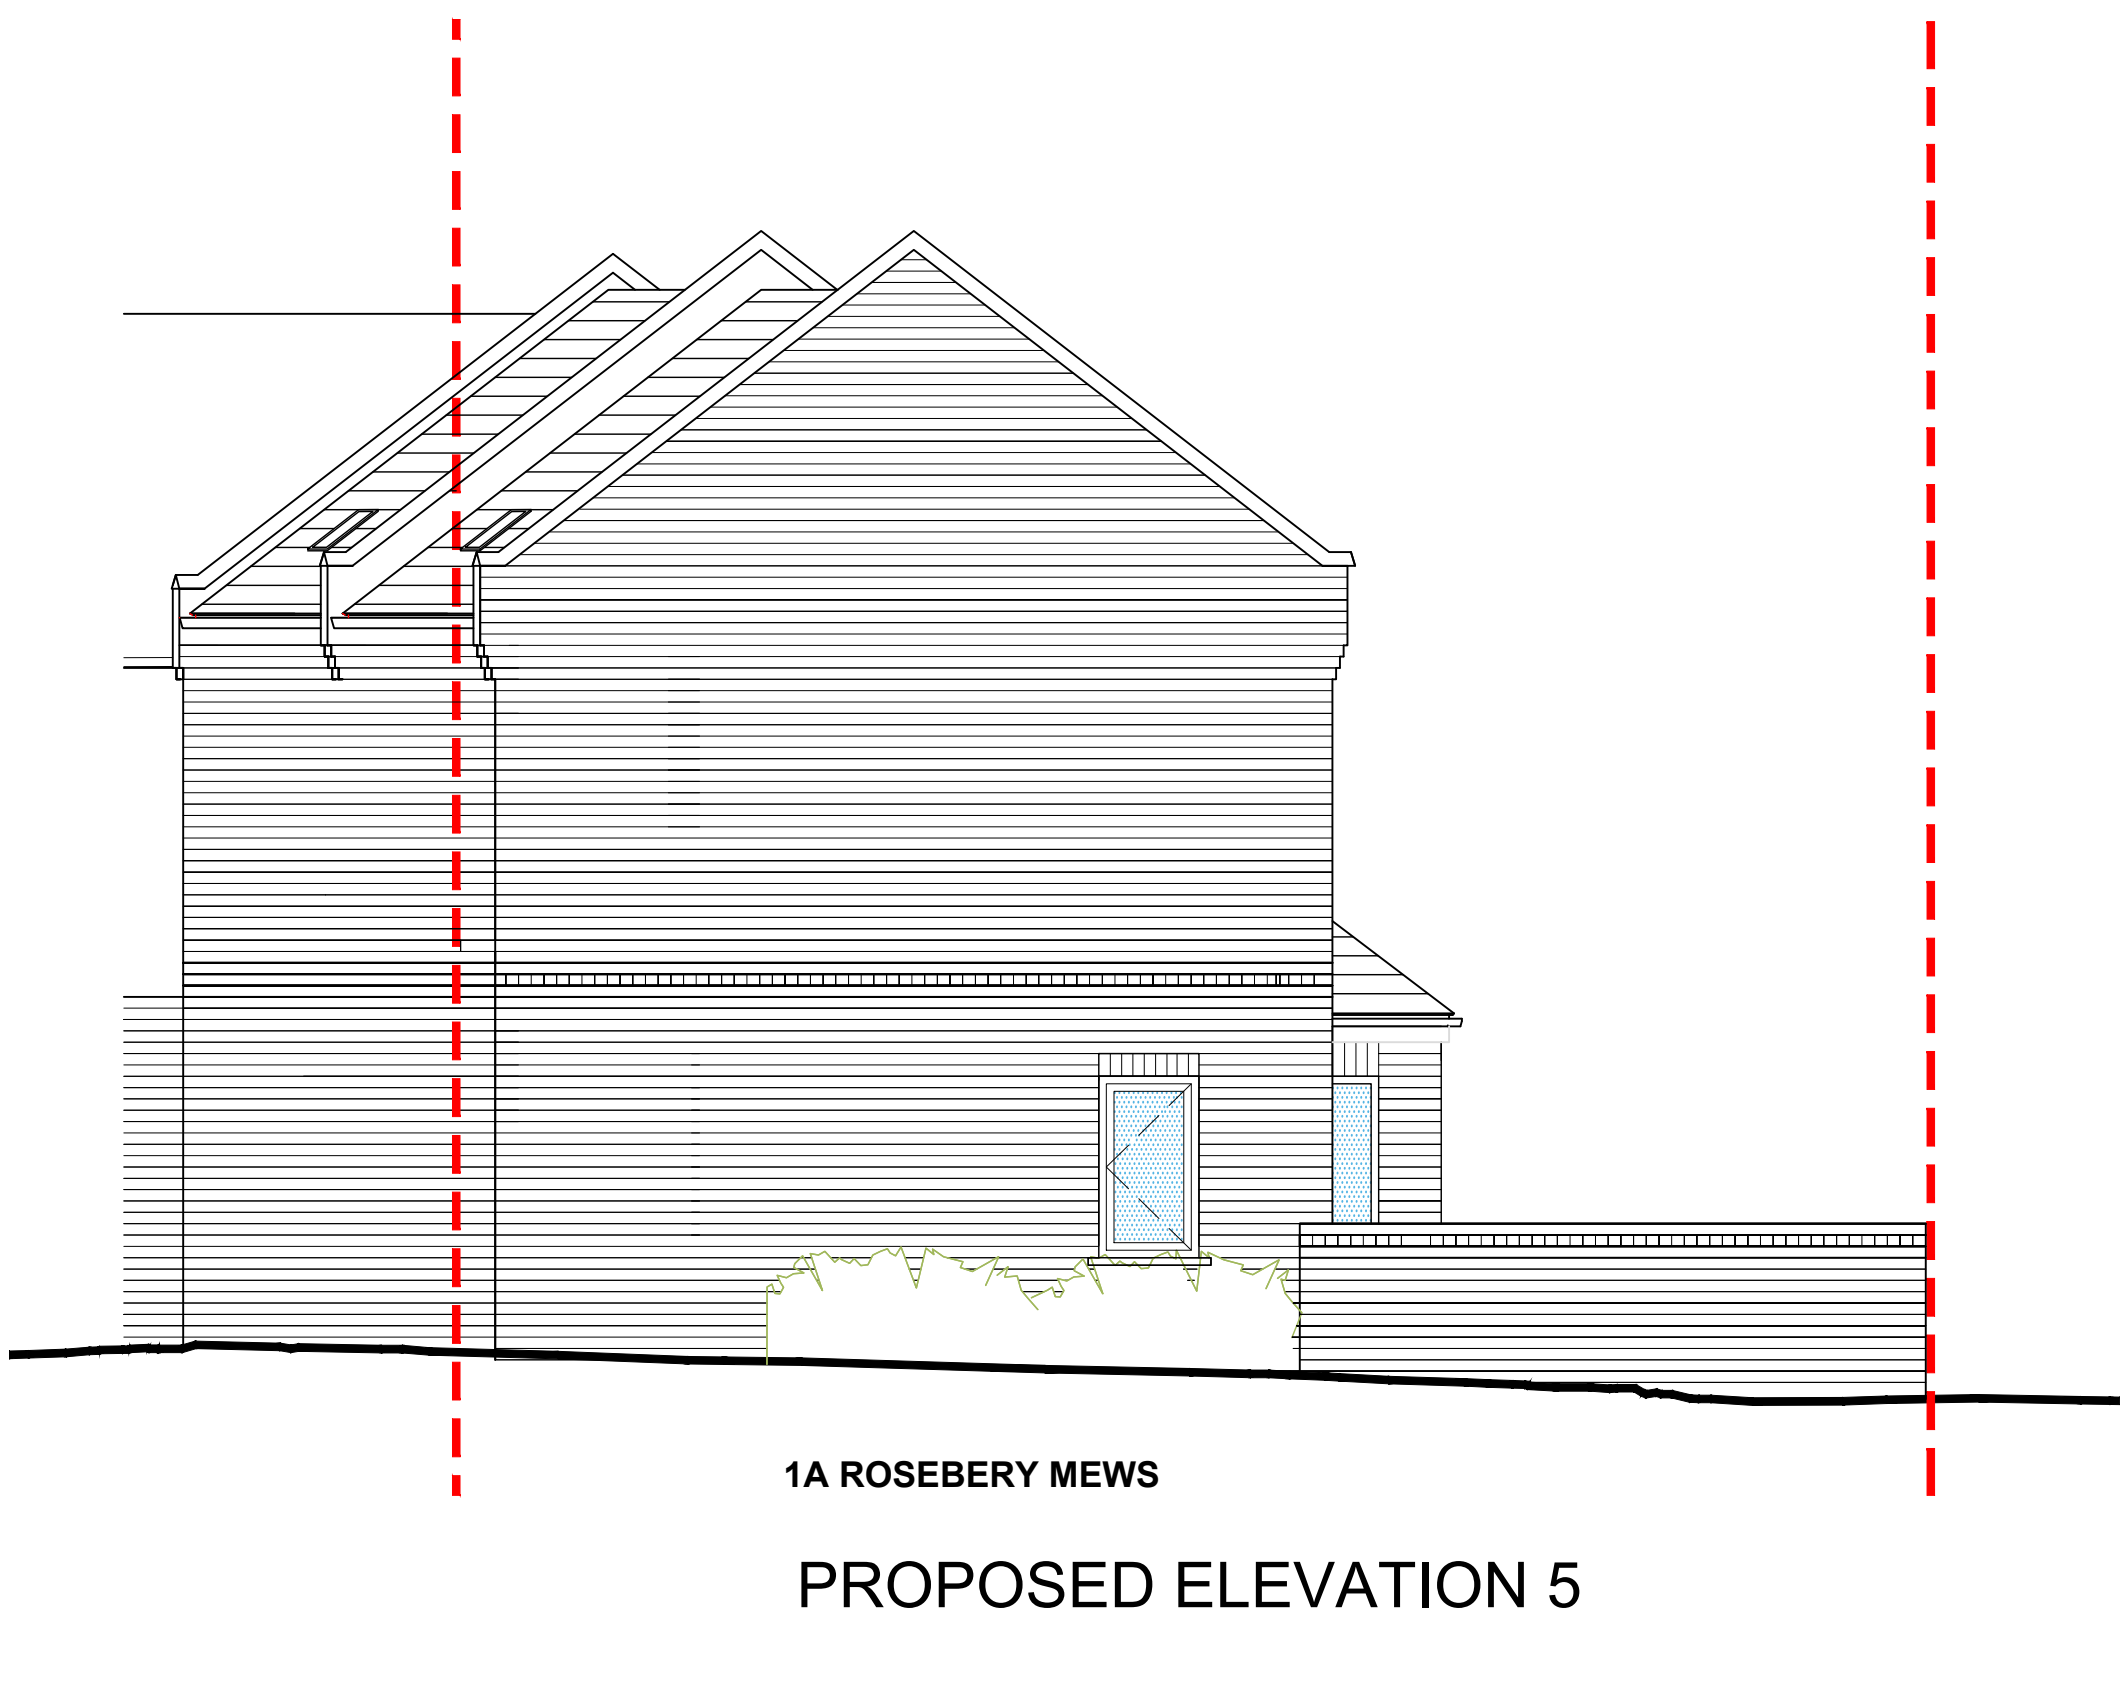

1A ROSEBERY MEWS
PROPOSED ELEVATION 5

All dimensions to be checked on site. Written dimensions to be followed in preference to scaled dimensions.
All errors and omissions to be reported to the architect.

ARCHITECT DRAWINGS

- 22 671 GA10 Existing / Proposed Site and Location Plan
- 22 671 GA11 Existing Floor Plans (No 88)
- 22 671 GA12 Existing Elevations (No 88)
- 22 671 GA13 Proposed Floor Plans Lower Ground and Ground (No 88)
- 22 671 GA14 Proposed Floor Plans First and Second (No 88)
- 22 671 GA15 Proposed Elevations (No 88)
- 22 671 GA16 Proposed Section (No 88)
- 22 671 GA17 Existing Floor Plans and Elevations (1 Mews)
- 22 671 GA18 Proposed Floor Plans (1 Mews)
- 22 671 GA19 Proposed Elevations (1 Mews)

B - 29.10.24 - Planning Issue - OK
A - 04.09.24 - Planning Issue - NA
X - 12.04.24 - Planning Issue - DC

PLANNING

Rev. Date Description Drawn



The Old Registry Office,
20 Amersham Hill
High Wycombe,
Buckinghamshire,
HP13 6NZ

Tel: 01494 512717
Fax: 01494 471714
email: info@tw-2.co.uk

Project
MR. M.S. CHANA
88 ALEXANDRA PARK ROAD
MUSWELL HILL
LONDON
N10 2AE

Drawing Title

PROPOSED
Elevations
(1 Mews)

Date 20.09.22 Scale 1:50 Cad Ref @ A1 Drawn NA Checked

Drawing No.
22 671 GA 19 B

