




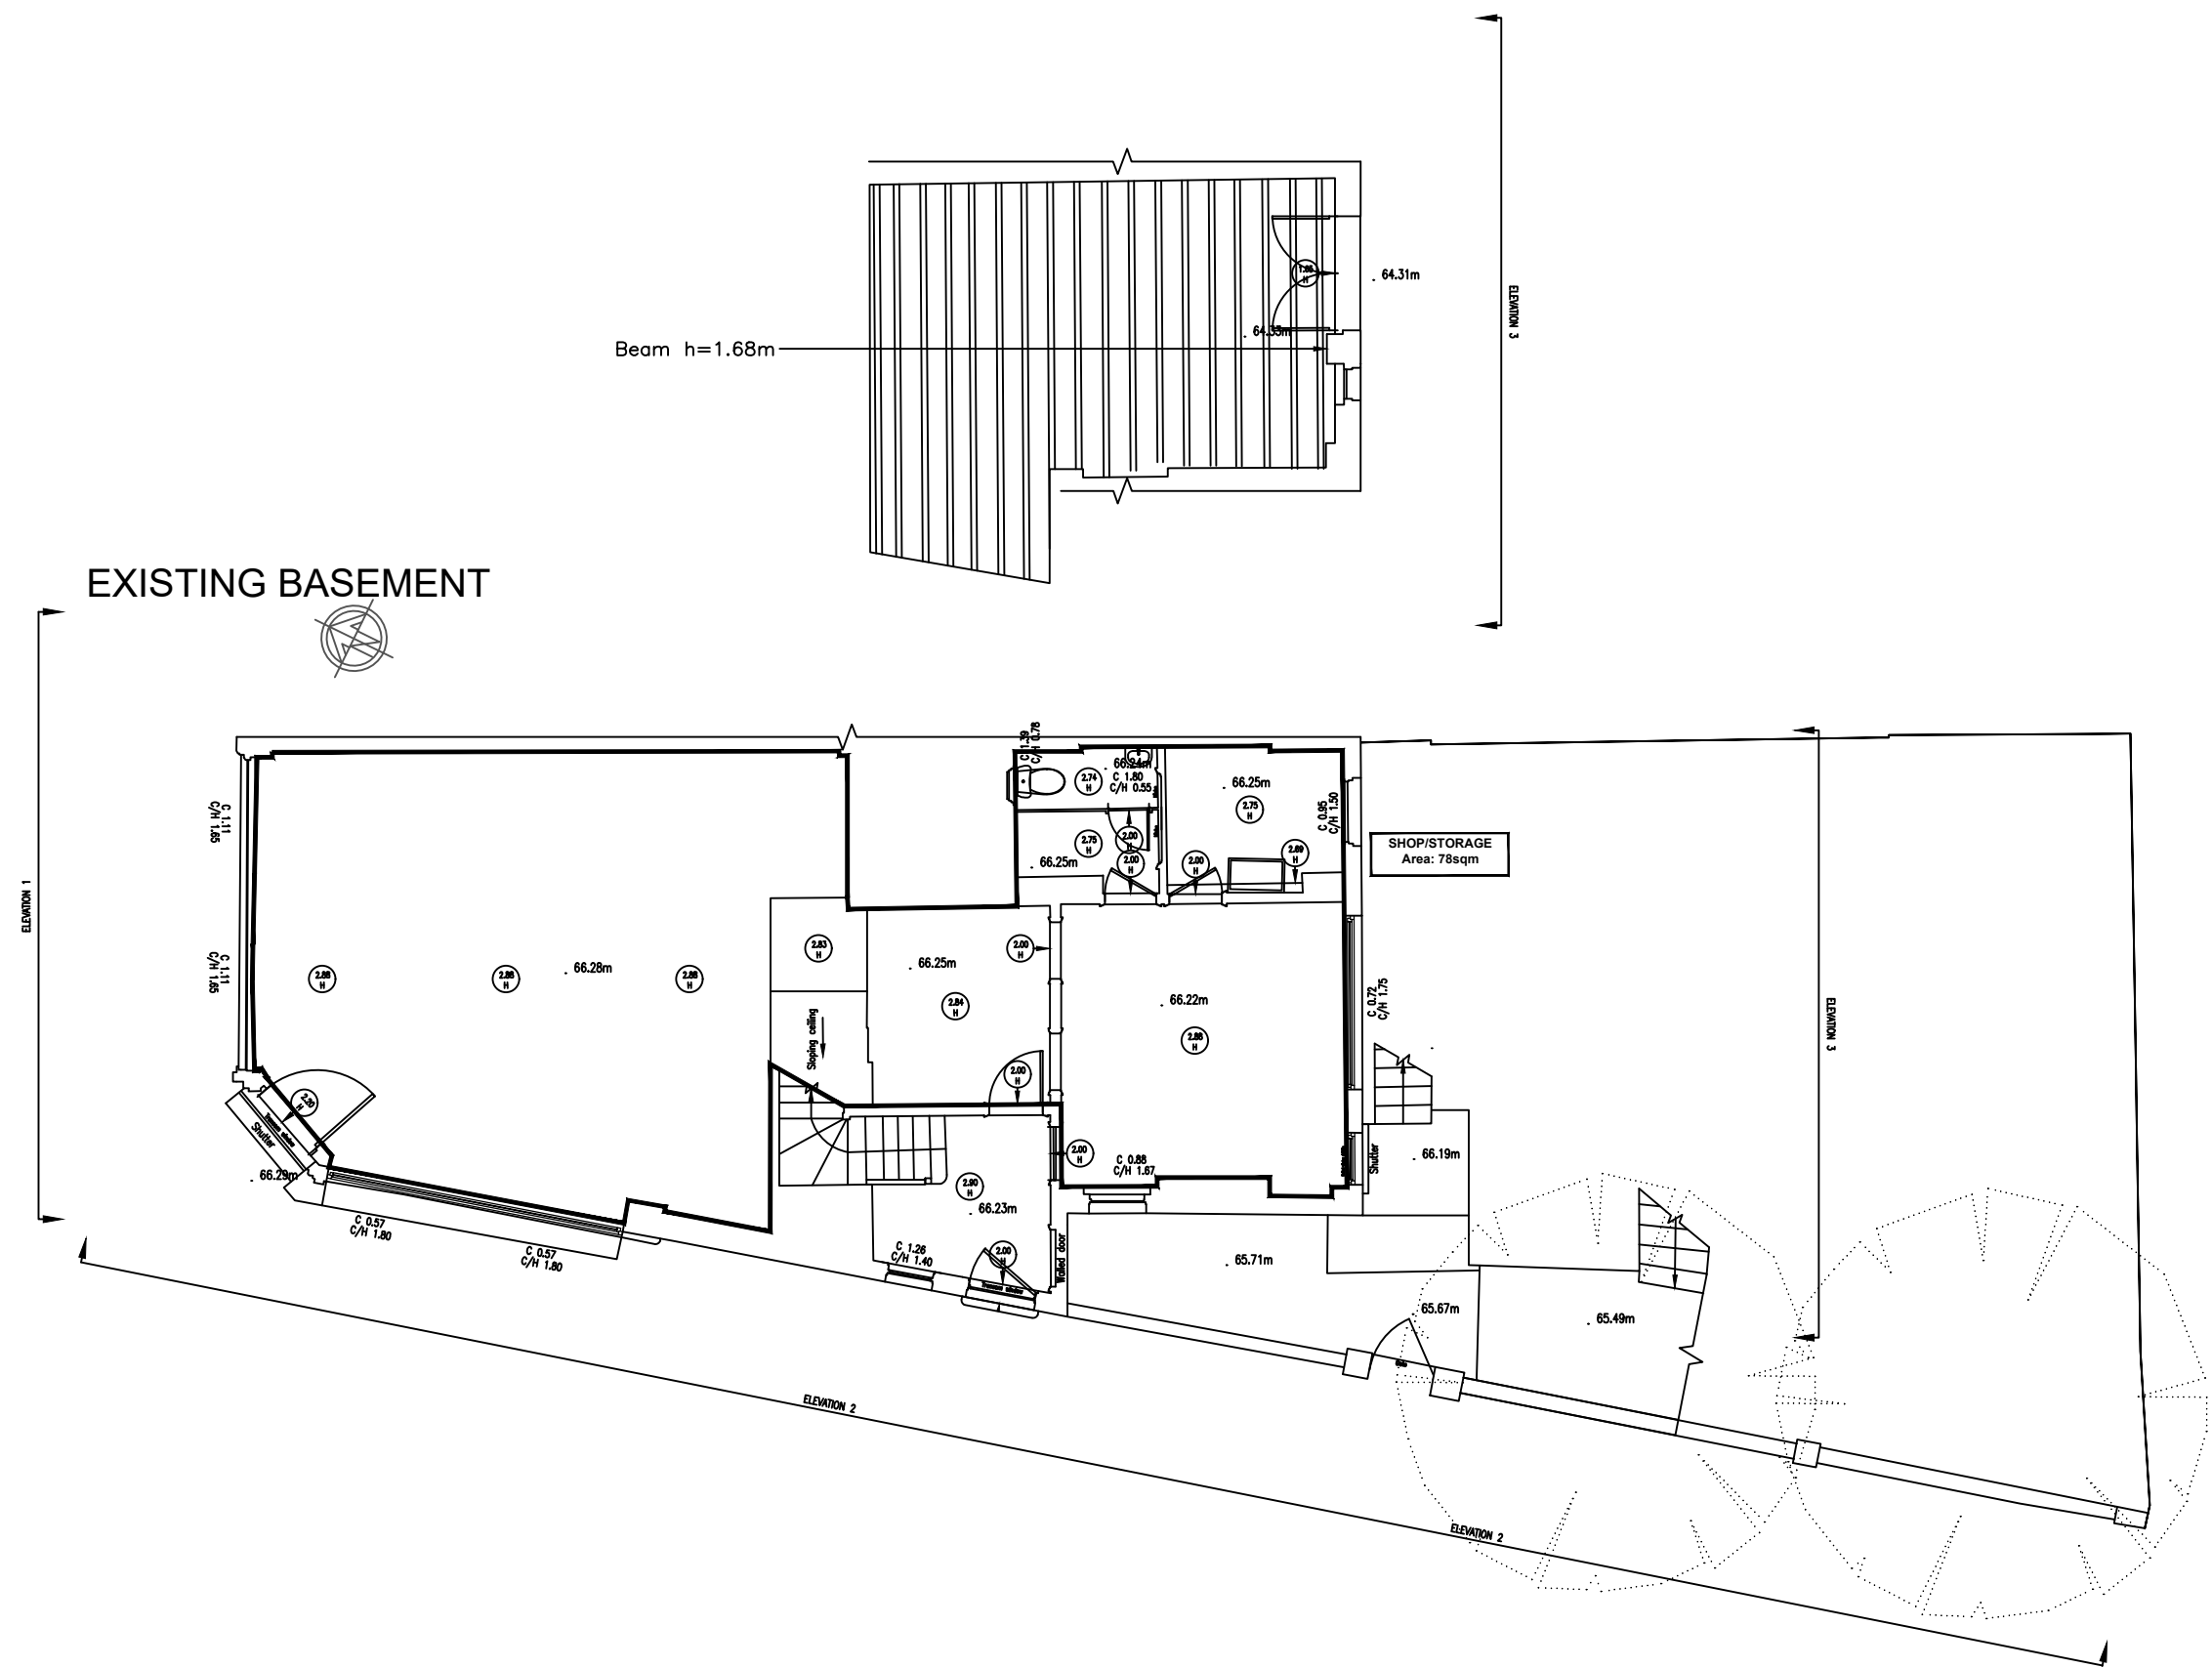

EXISTING BASEMENT

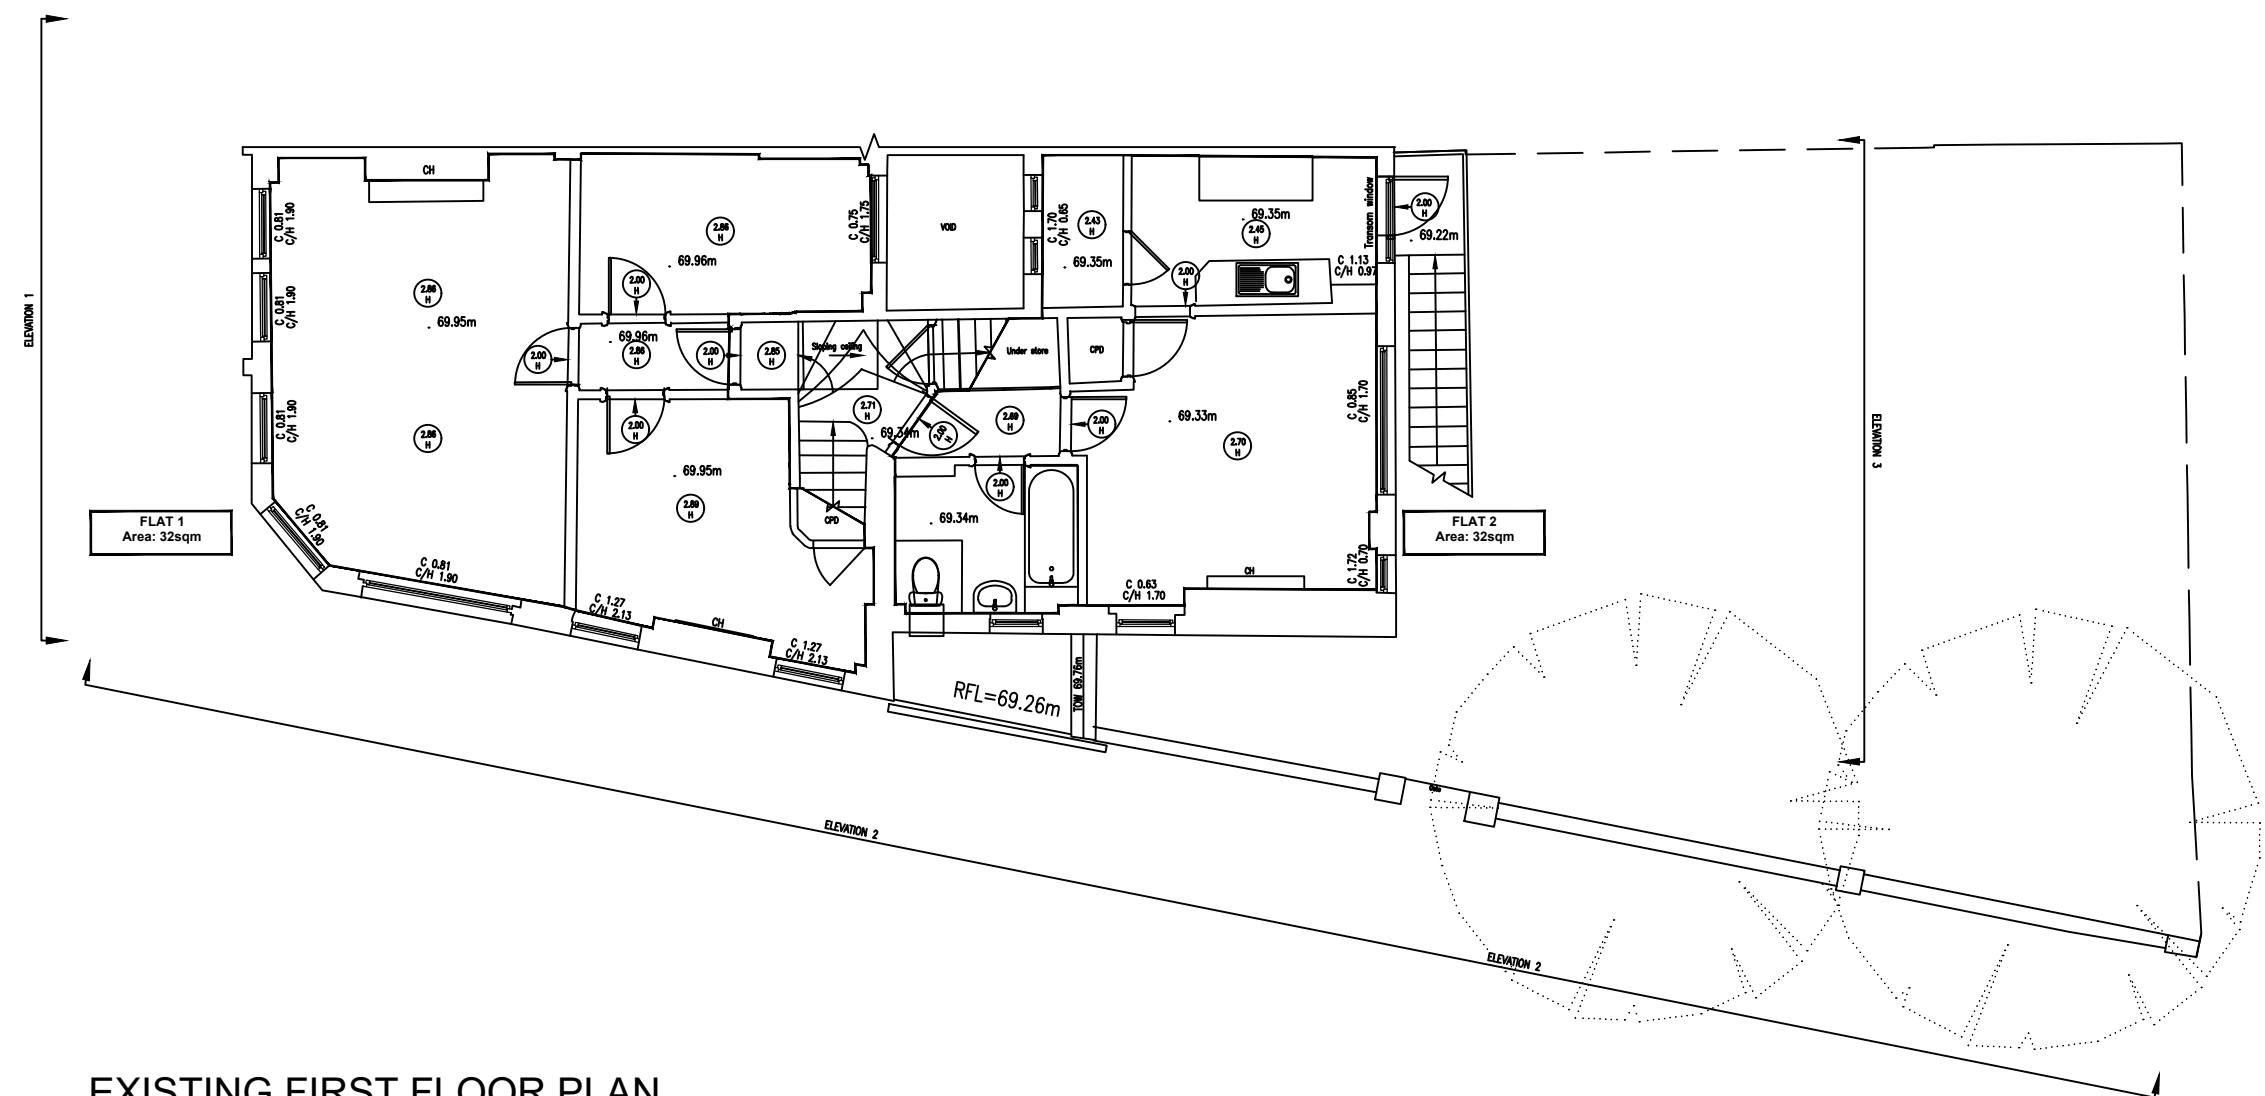


EXISTING GROUND FLOOR PLAN

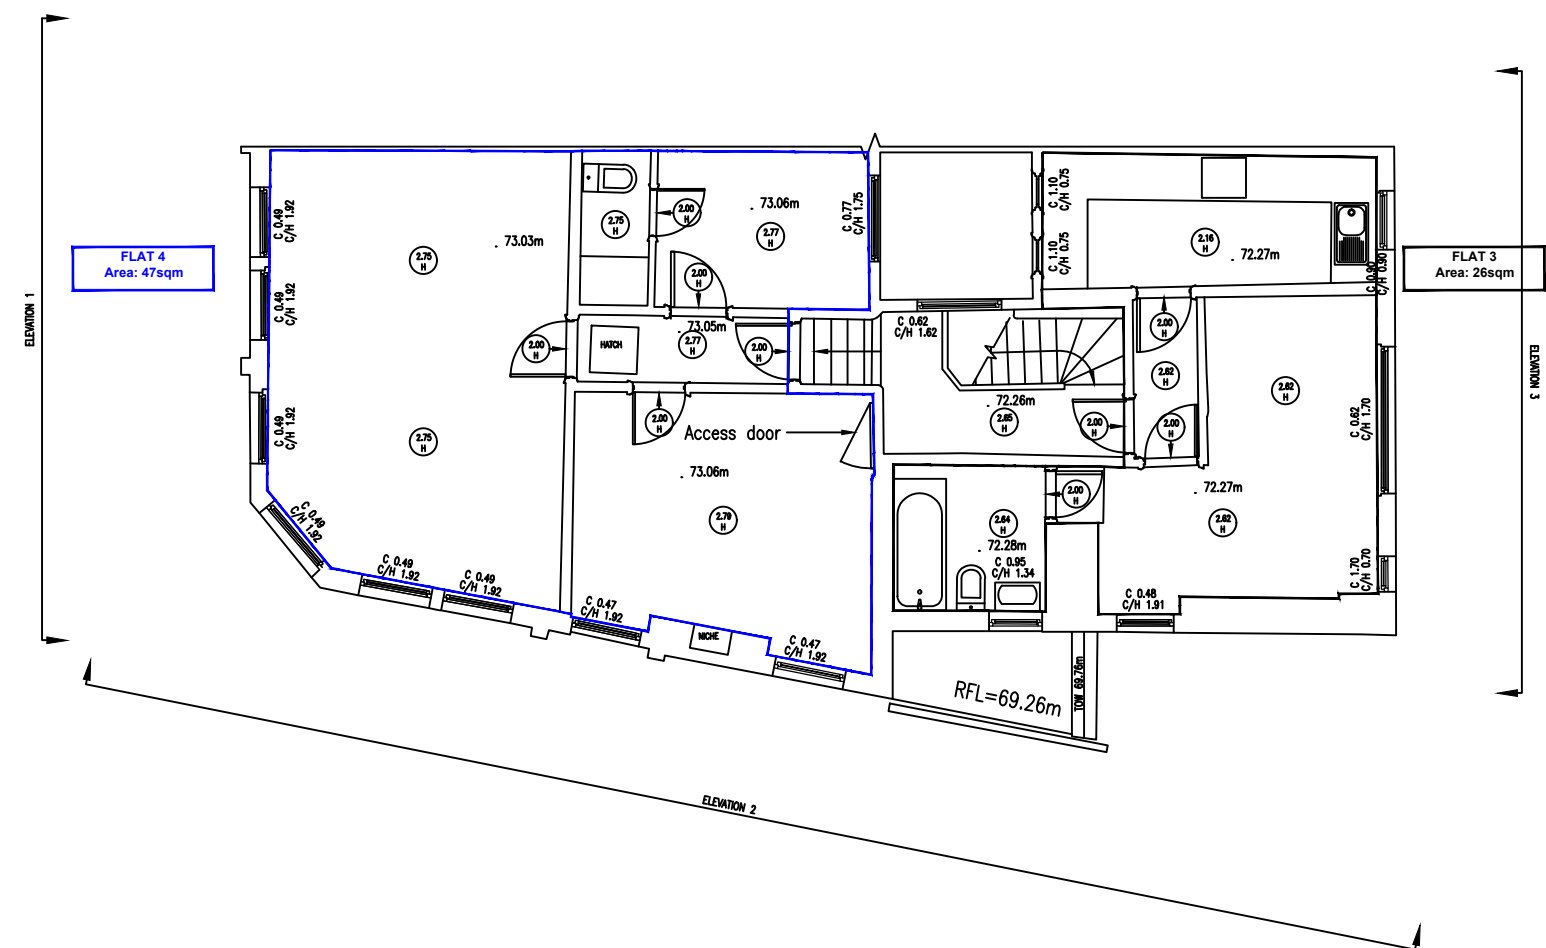

EXISTING FIRST FLOOR PLAN



EXISTING SECOND FLOOR PLAN

 

All dimensions to be checked on site. Written dimensions to be followed in preference to scaled dimensions.
All errors and omissions to be reported to the architect.

ARCHITECT DRAWINGS

- 22 671 GA10 Existing / Proposed Site and Location Plan
- 22 671 GA11 Existing Floor Plans (No 88)
- 22 671 GA12 Existing Elevations (No 88)
- 22 671 GA13 Proposed Floor Plans Ground and First (No 88)
- 22 671 GA14 Proposed Floor Plans Second (No 88)
- 22 671 GA15 Proposed Elevations (No 88)
- 22 671 GA16 Proposed Section (No 88)
- 22 671 GA17 Existing Floor Plans and Elevations (1 Mews)
- 22 671 GA18 Proposed Floor Plans (1 Mews)
- 22 671 GA19 Proposed Elevations (1 Mews)

X - 12.04.24 - Planning Issue - DC

PLANNING

Rev.	Date	Description	Drawn
------	------	-------------	-------



The Old Registry Office,
20 Amersham Hill
High Wycombe,
Buckinghamshire,
HP13 6NZ

Tel: 01494 512717
Fax: 01494 471714
email: info@tw-2.co.uk

Project
MR. M.S. CHANA
88 ALEXANDRA PARK ROAD
MUSWELL HILL
LONDON
N10 2AE

Drawing Title
EXISTING
Floor Plans (No 88)

Date	Scale	Cad Ref	Drawn	Checked
23.09.22	1:100 @ A1		NA	

Drawing No.
22 671 GA 11

