

All dimensions to be checked on site. Written dimensions to be followed in preference to scaled dimensions.
All errors and omissions to be reported to the architect.

ARCHITECT DRAWINGS

22 671 GA10
Existing / Proposed Site and Location Plan
22 671 GA11
Existing Floor Plans (No 88)
22 671 GA12
Existing Elevations (No 88)
22 671 GA13
Proposed Floor Plans Lower Ground and Ground (No 88)
22 671 GA14
Proposed Floor Plans First and Second (No 88)
22 671 GA15
Proposed Elevations (No 88)
22 671 GA16
Proposed Section (No 88)
22 671 GA17
Existing Floor Plans and Elevations (1 Mews)
22 671 GA18
Proposed Floor Plans (1 Mews)
22 671 GA19
Proposed Elevations (1 Mews)

B - 29.10.24 - Planning Issue - OK
A - 04.09.24 - Planning Issue - NA
X - 12.04.24 - Planning Issue - DC

PLANNING

Rev. Date Description Drawn



The Old Registry Office,
20 Amersham Hill
High Wycombe,
Buckinghamshire,
HP13 6NZ

Tel: 01494 512717
Fax: 01494 471714
email: info@tw-2.co.uk




Project
MR. M.S. CHANA
88 ALEXANDRA PARK ROAD
MUSWELL HILL
LONDON
N10 2AE

Drawing Title


PROPOSED
Section AA

Date 20.09.22 Scale 1:50 Cad Ref @ A1 Drawn NA Checked

Drawing No.
22 671 GA 16 B

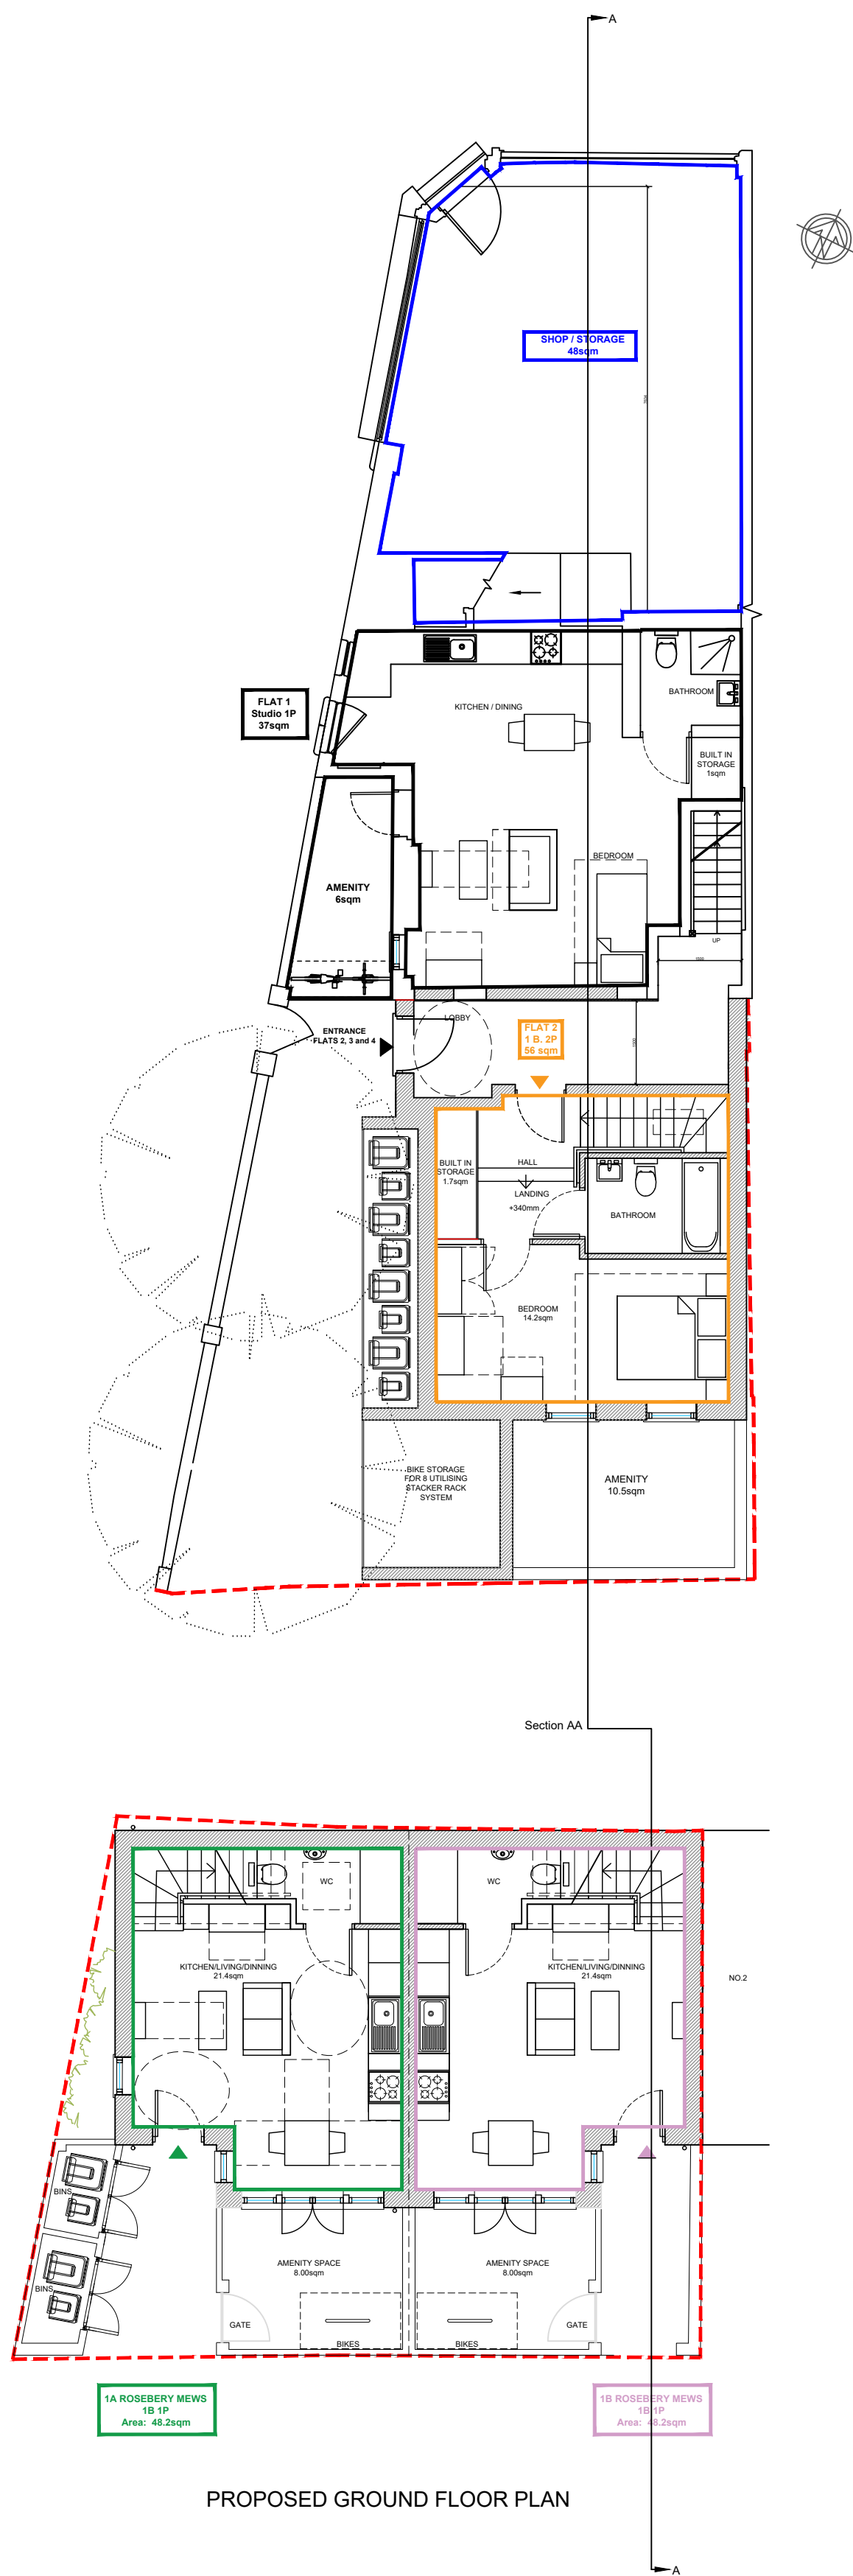  

ROSEBURY ROAD ELEVATION

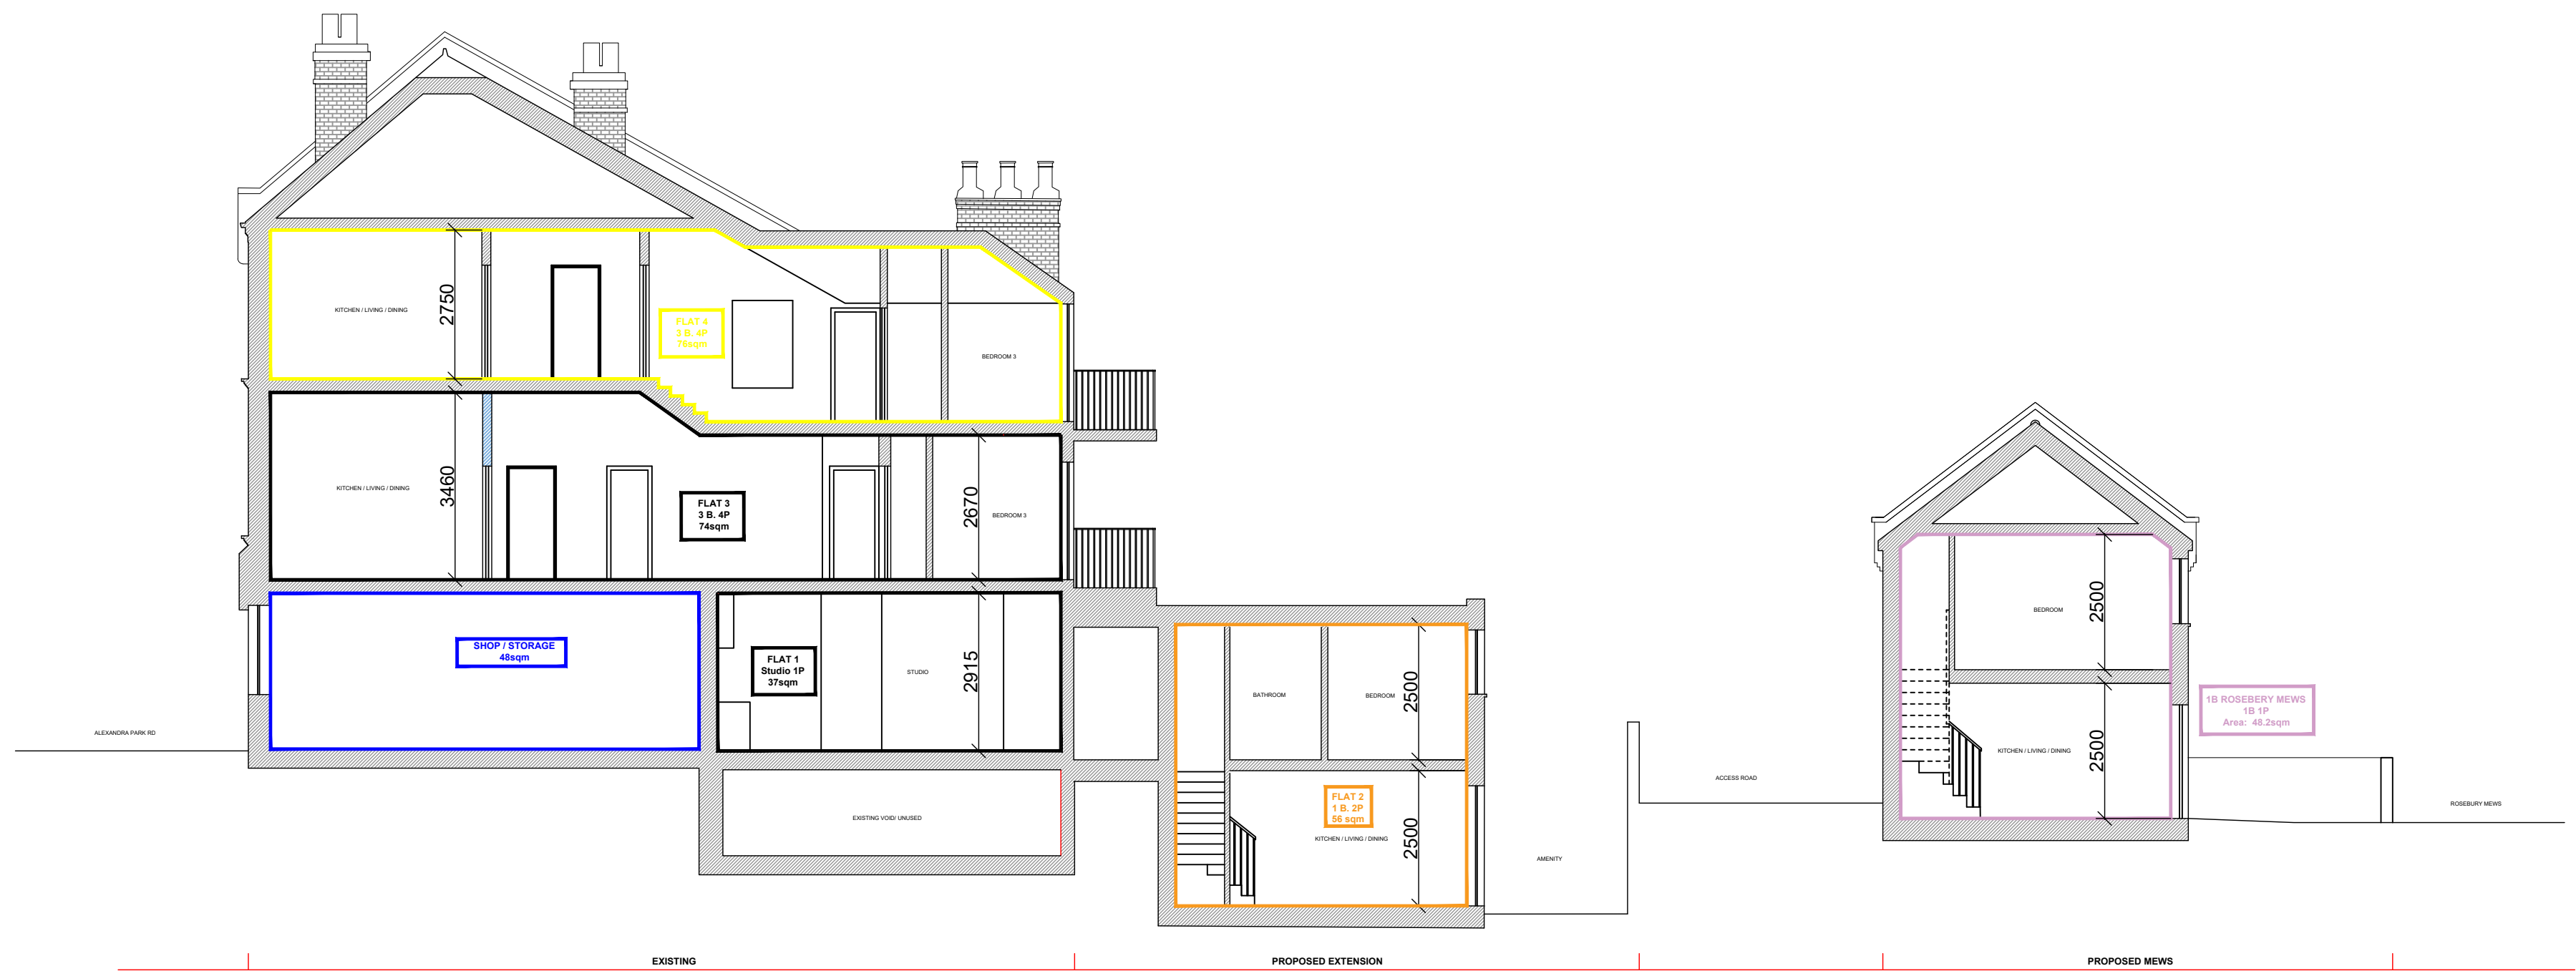

PROPOSED SECTION AA