


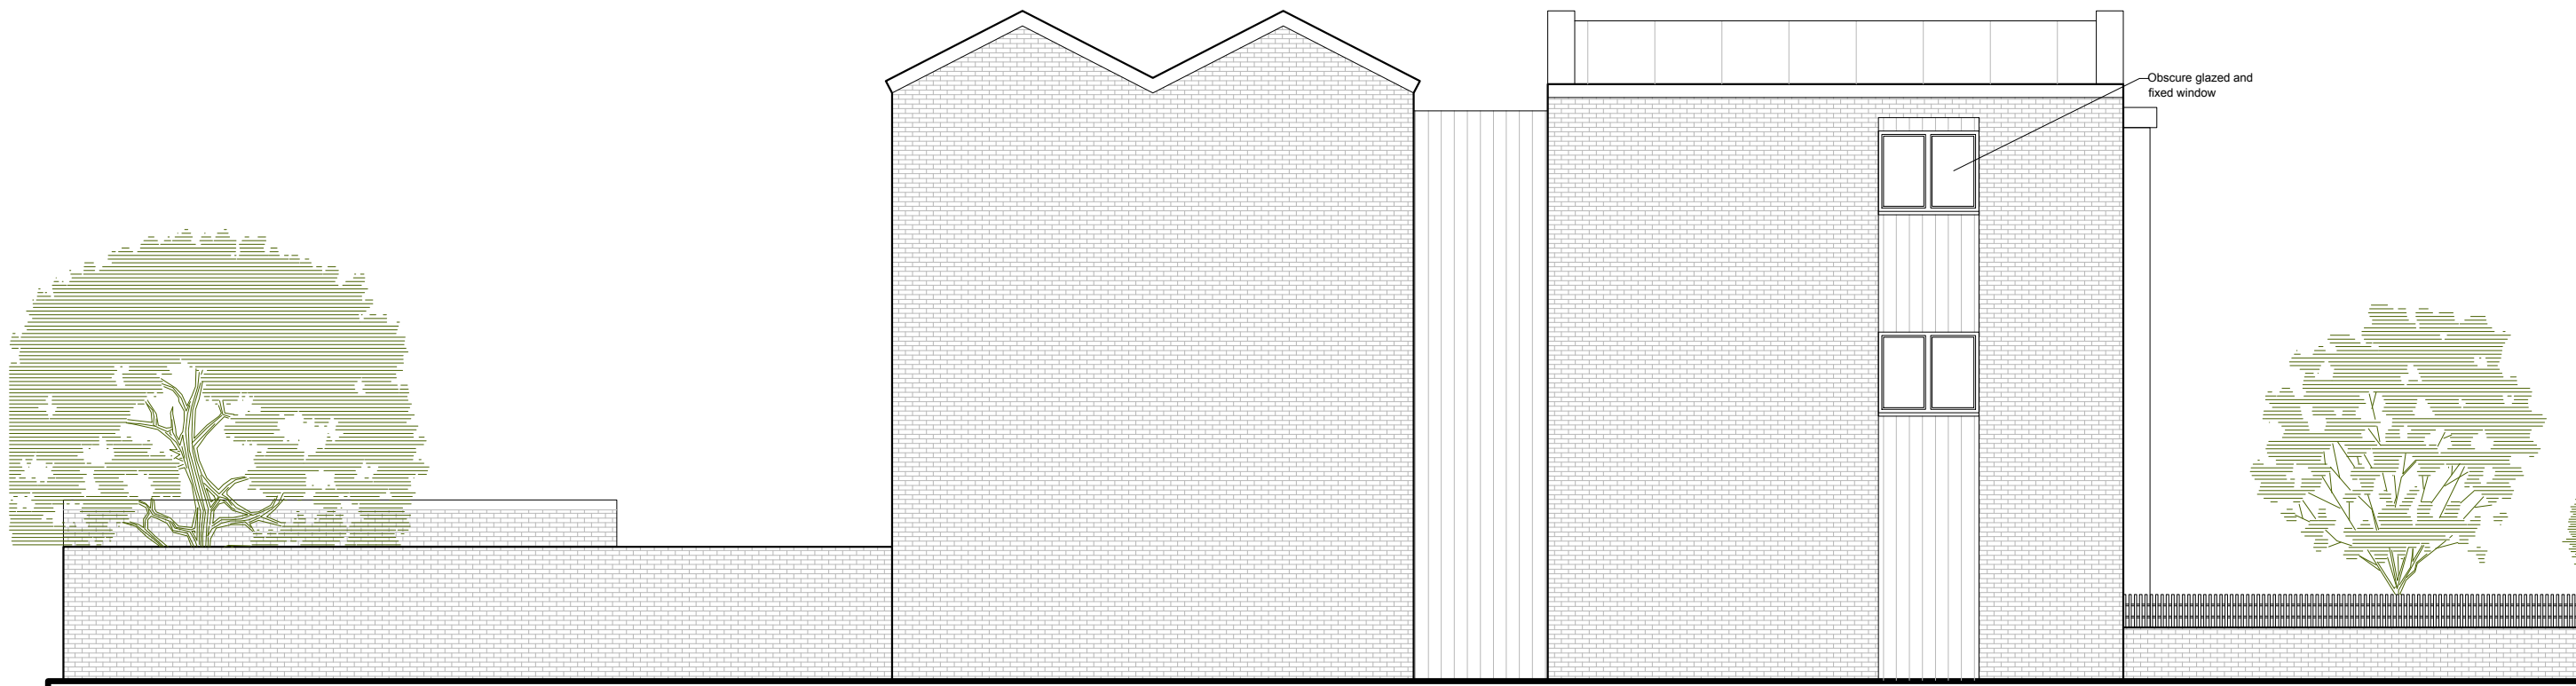

As-approved side elevation (South)
Scale 1:100




As-approved side elevation (North)
Scale 1:100





As-approved front elevation (West)
Scale 1:100



As-approved rear elevation (East)
Scale 1:100

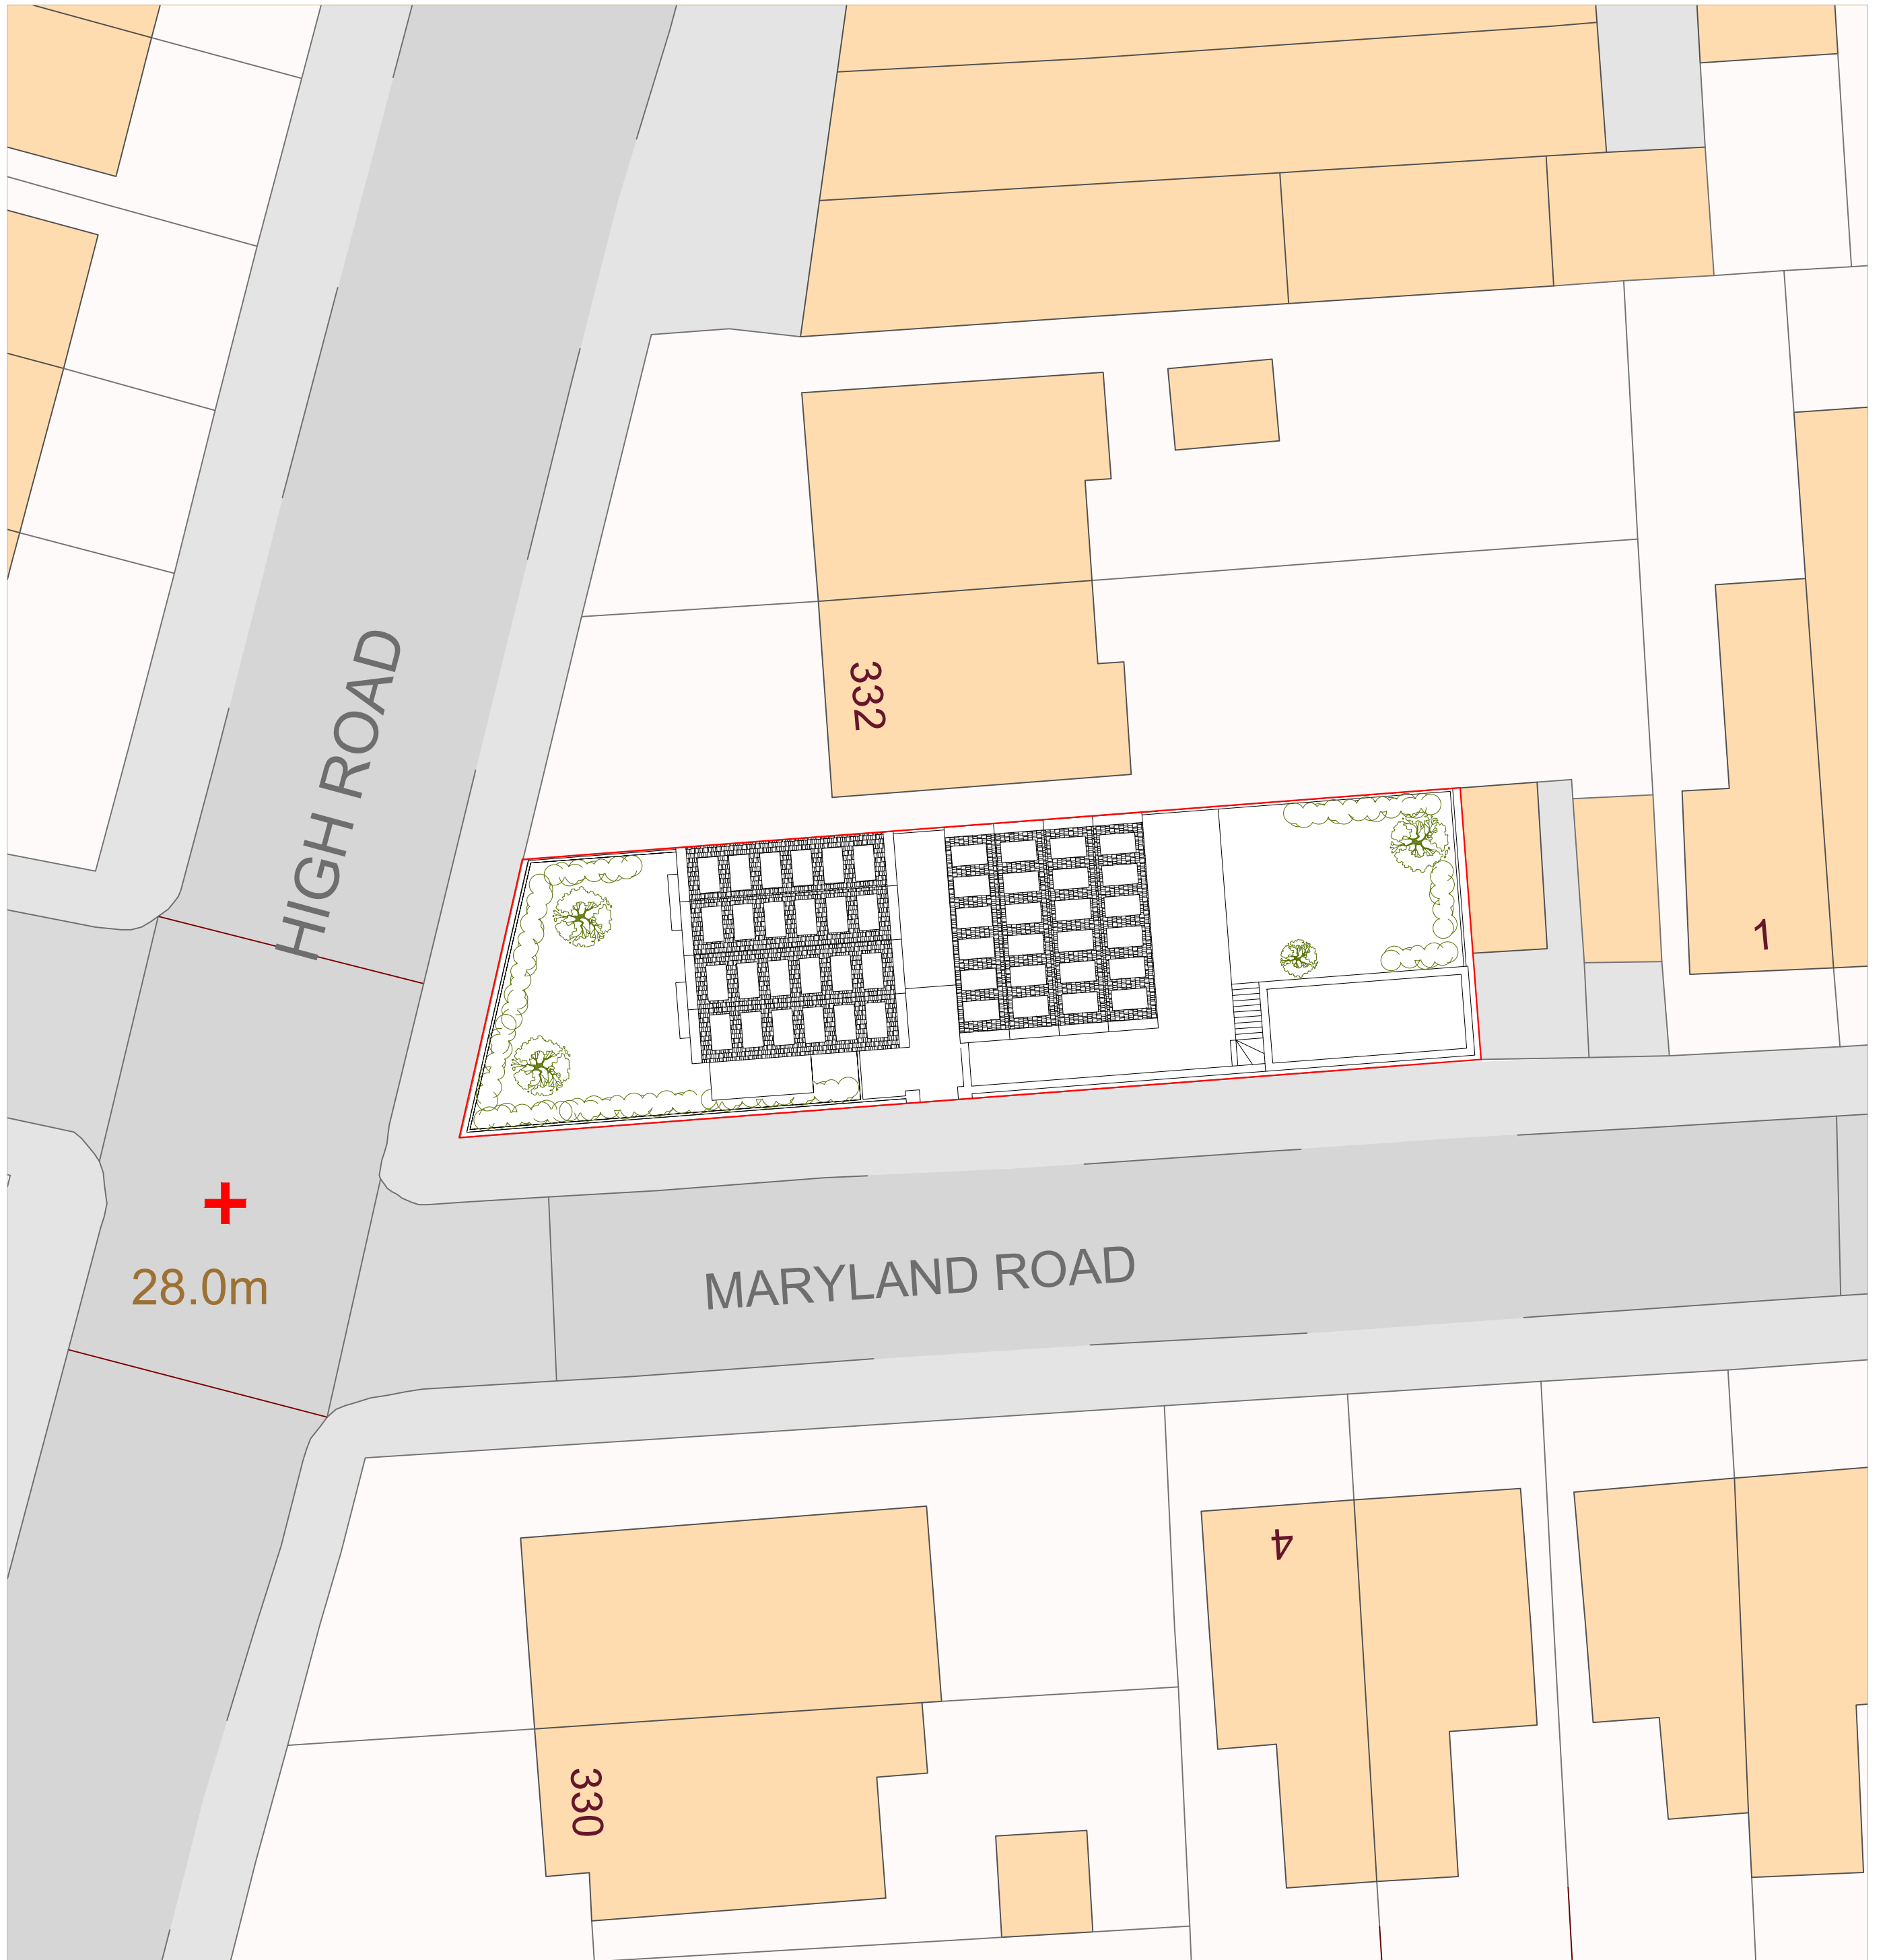

As-approved block plan
Scale 1:200

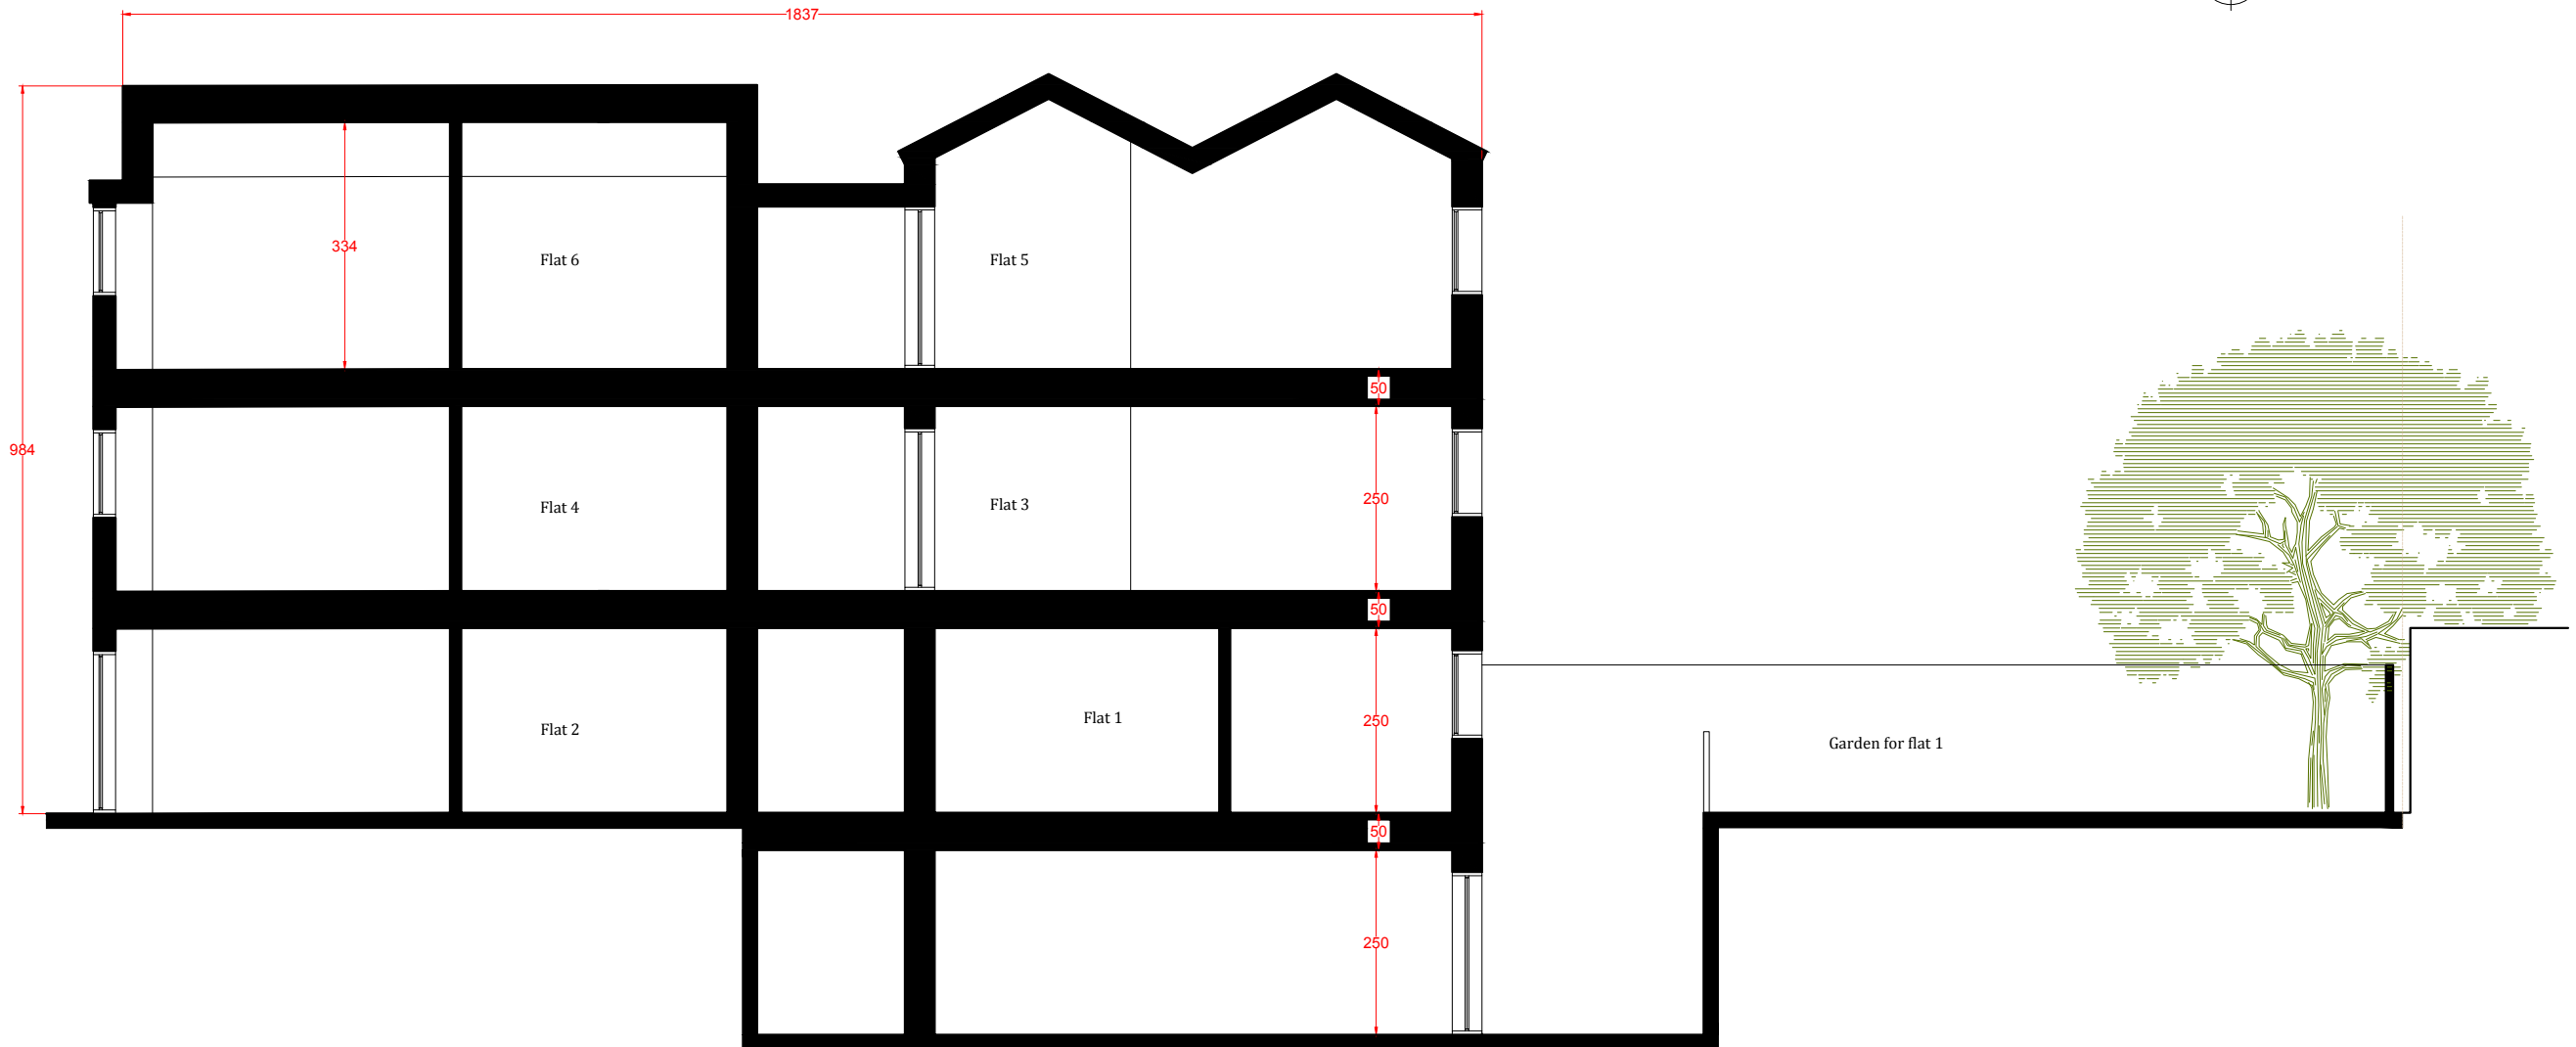 

As-approved section A-A
Scale 1:100



AYGUL BOYRAZ
ARCHITECTURE & INTERIOR DESIGN

Contact: Ms. Aygul Boyraz
Email: info@aygulboyraz.com
Tel: +44 737 930 0892

Project Title
Langford, Maryland Road,
Wood Green,
London, N22 5AR

Sheet Title
As-approved section, elevations
& block plan
(HGY/2024/0111)

Scale
1:100 @ A1

Drawn By
AYGUL BOYRAZ

Reference Number
075A_PL04A

Date
08/04/2025

Notes
This drawing is not to be copied, altered or
changed without permission.
While this drawing can be used as a base
drawing for construction purposes, it is VERY
IMPORTANT that all dimensions are checked
carefully and on site before any work
commences or any materials are ordered.
This drawing can be used as part of a planning
application, although the planning officer may
ask for more specific information about some
aspects of the design.
The drawing intends to illustrate the general
arrangement of the project proposals. As it
stands this drawing does not include all of the
detail necessary for a full plans building
regulations application.
Aygul Boyraz Architecture & Interior Design
LTD. is only in charge of the planning
application process and we hold no
responsibility in the construction phase.