




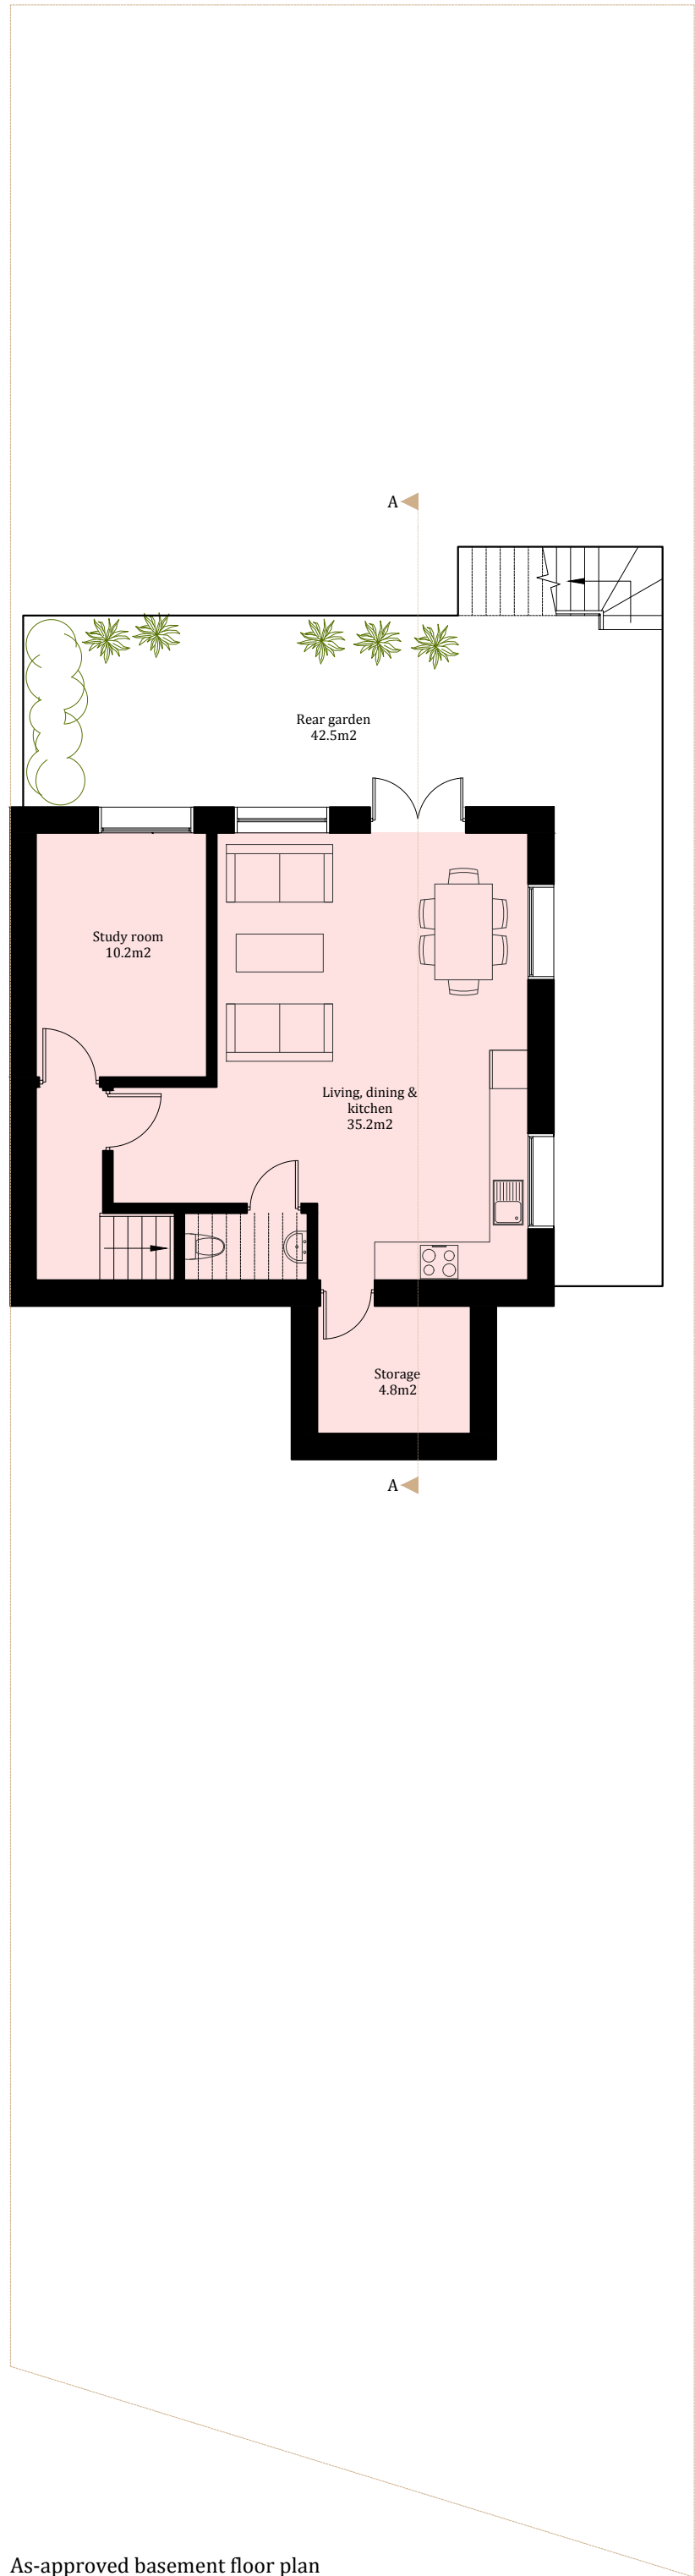


As-approved basement floor plan

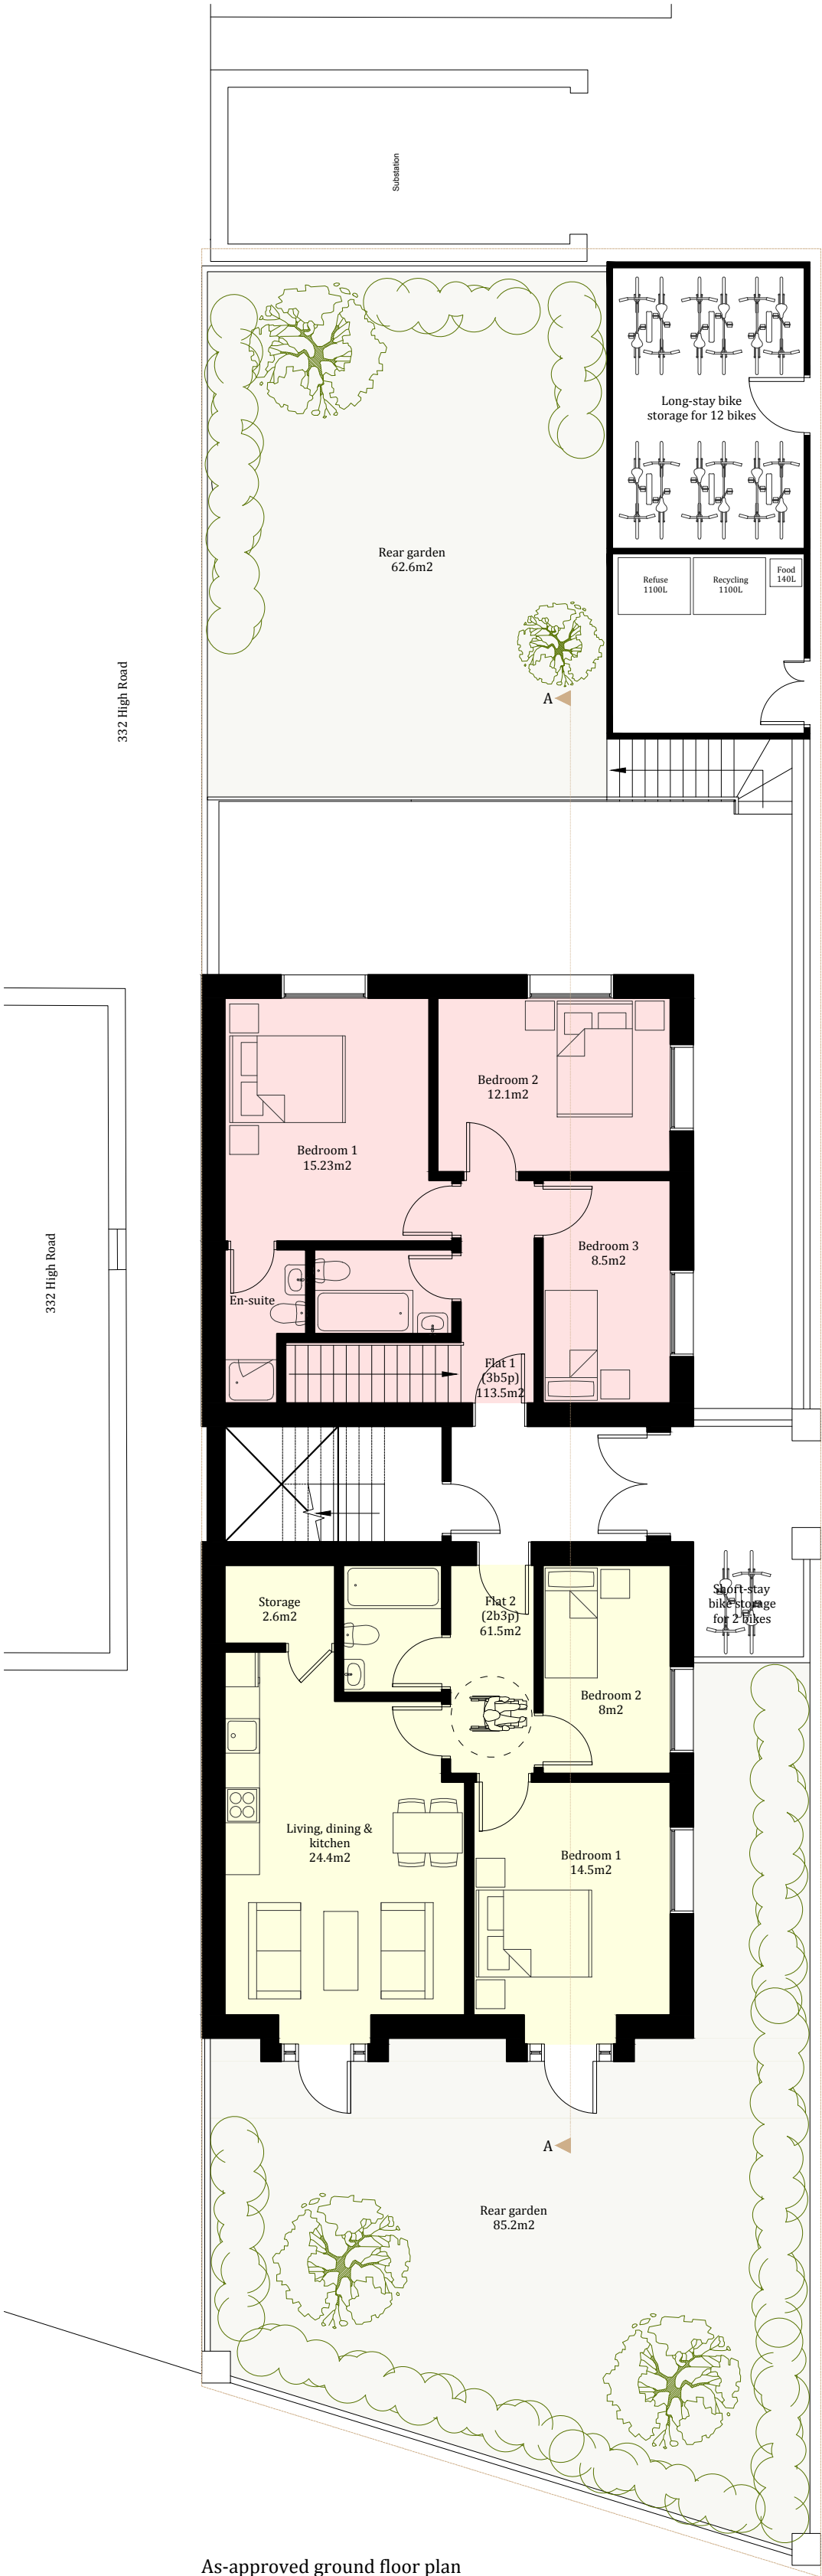


As-approved ground floor plan

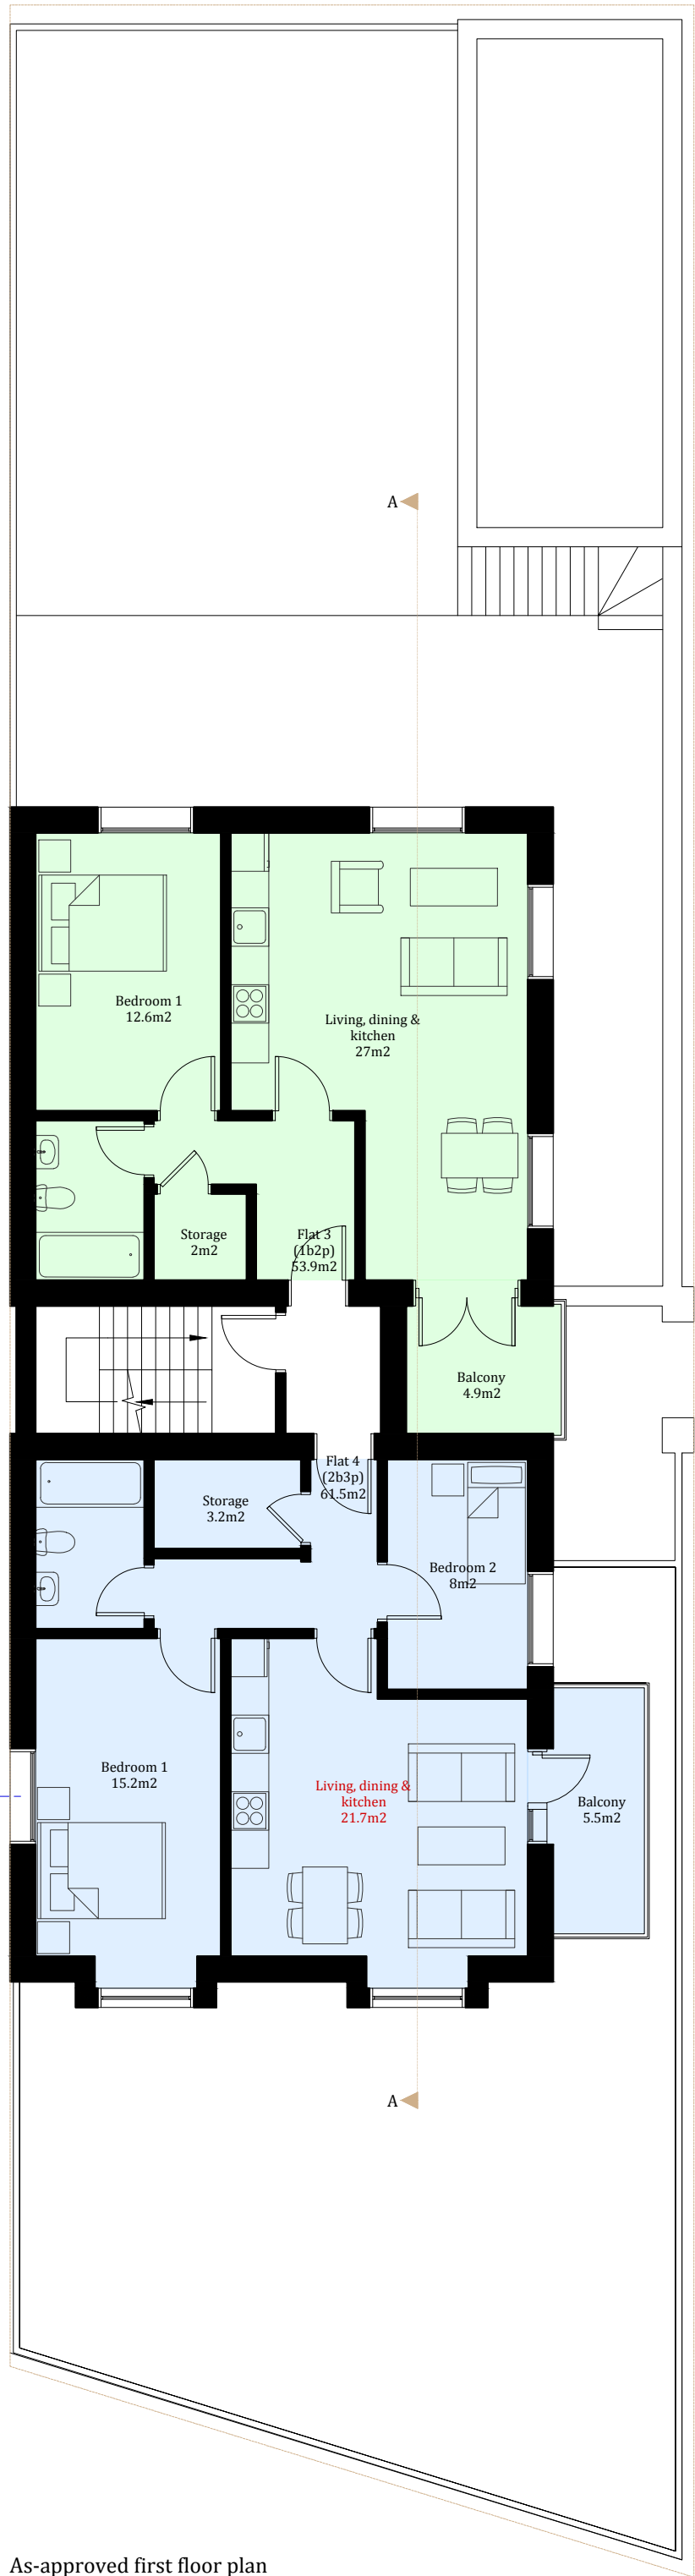

As-approved first floor plan

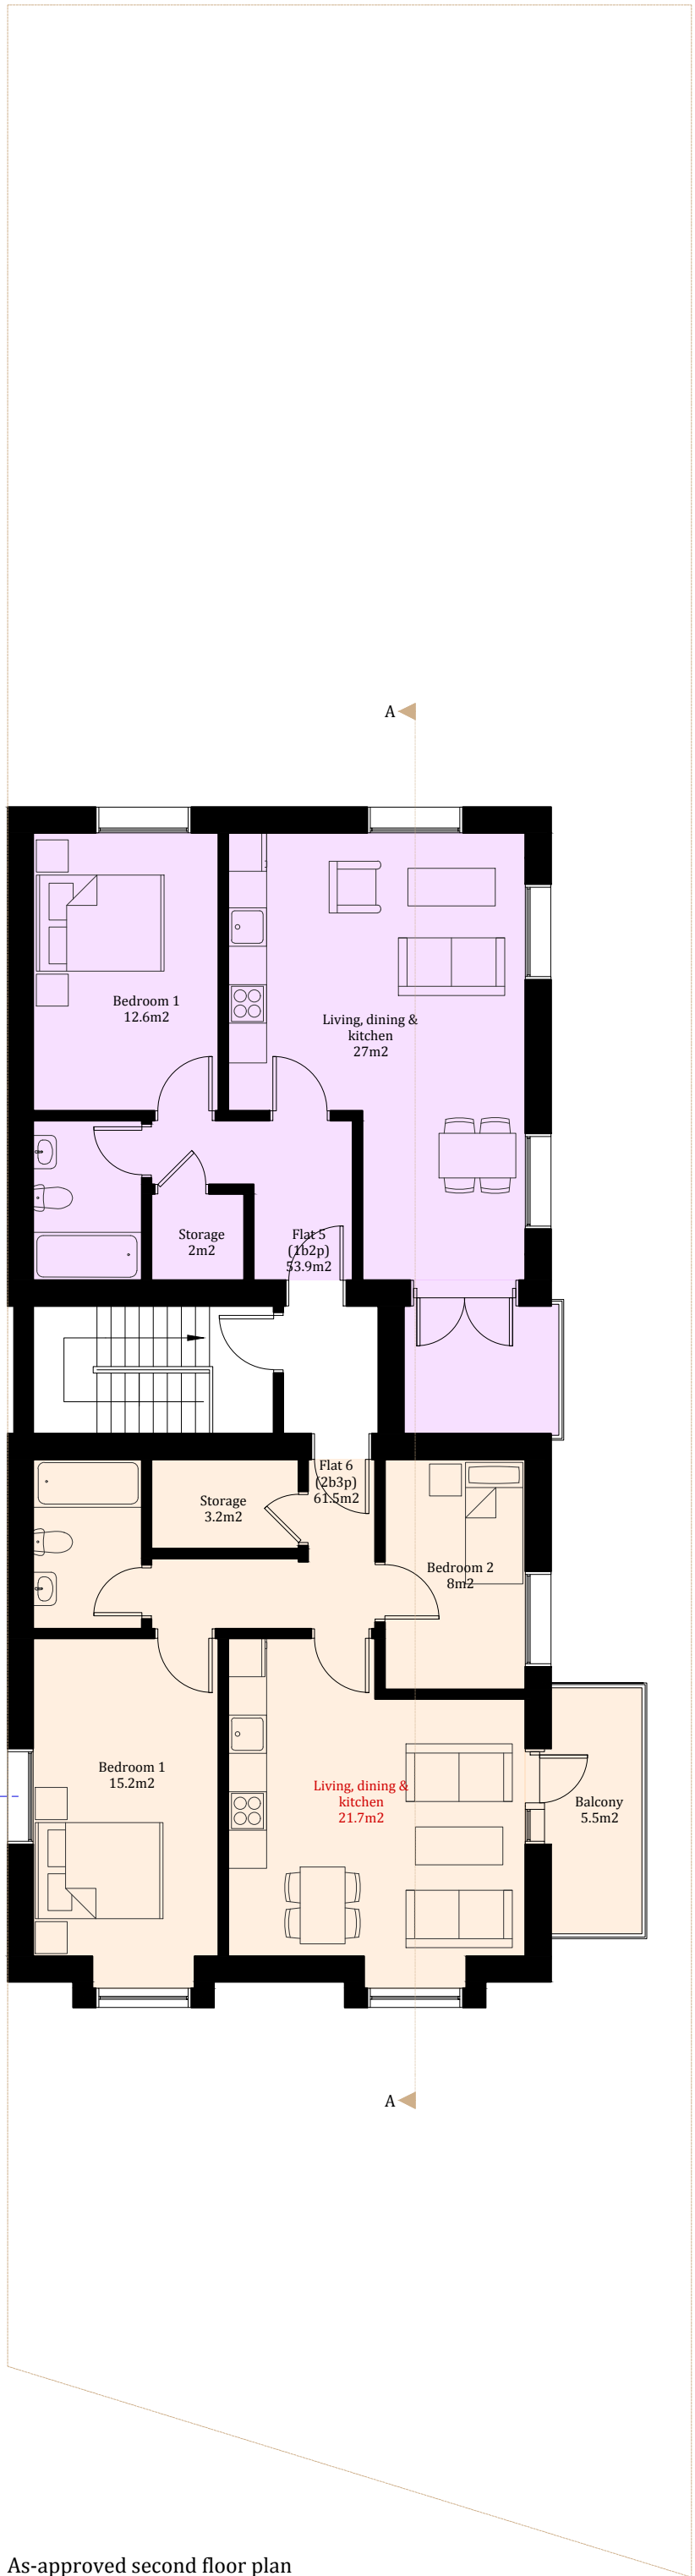

As-approved second floor plan

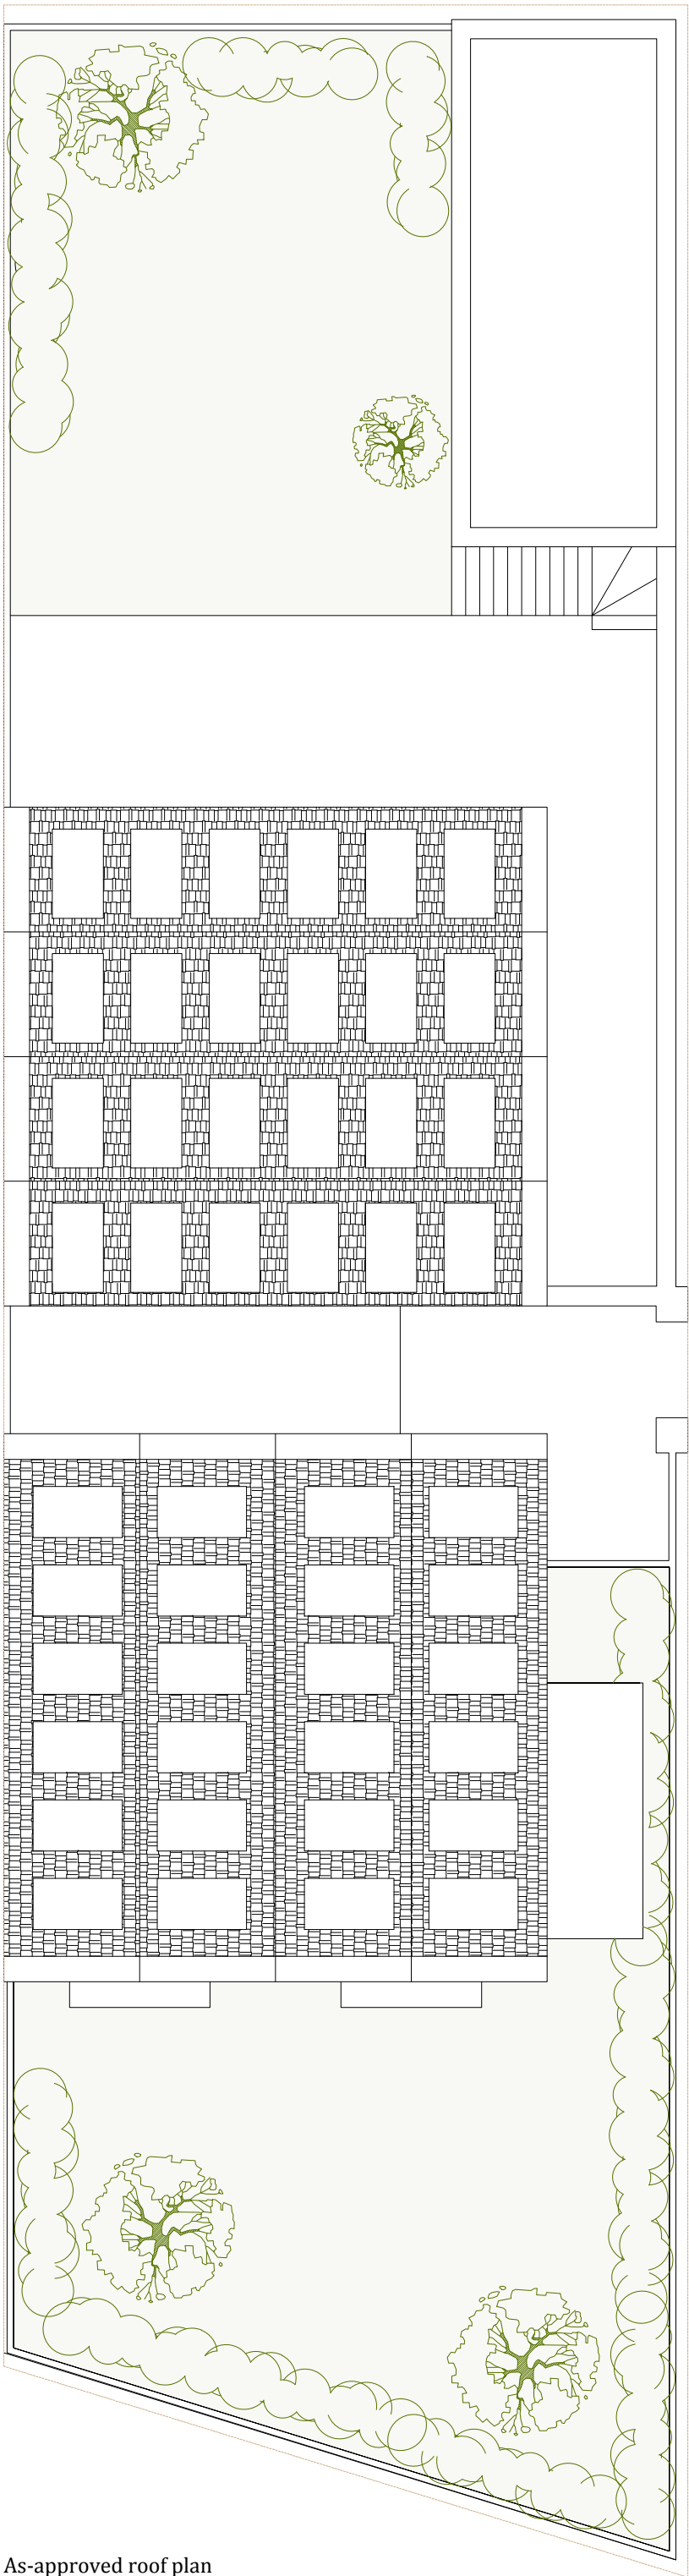

As-approved roof plan



AYGUL BOYRAZ

ARCHITECTURE & INTERIOR DESIGN

Contact:

Mr. Aygul Boyraz

Email:

info@aygulboyraz.com

Tel:

+44 737 930 0892

Project Title

Langford, Maryland Road,
Wood Green,
London, N22 5AR

Sheet Title

As-approved plans, sections
and elevations

Scale

1:100 @ A1

Drawn By

AYGUL BOYRAZ

Reference Number

075A_PL03A

Date

08/04/2025

Notes

This drawing is not to be copied, altered or
changed without permission.

While this drawing can be used as a base
drawing for construction purposes, it is VERY
IMPORTANT that all dimensions are checked
carefully and on site before any work
commences or any materials are ordered.

This drawing can be used as part of a planning
application, although the planning officer may
ask for more specific information about some
aspects of the design.

The drawing intends to illustrate the general
arrangement of the project proposals. As it
stands this drawing does not include all of the
detail necessary for a full plans building
regulations application.

Aygul Boyraz Architecture & Interior Design
LTD. is only in charge of the planning
application process and we hold no
responsibility in the construction phase.