

P2	2025.04.30	ISSUE planning update	IR	LL
P1	2024.10.01	ISSUE Planning	LL	EL
rev	date	description	revised by	audited by
stage	drawing title			suitability code
PLANNING	PROPOSED Site Location Plan			S2

ARCHITECT
that

68-80 Hanbury Street
London
E1 5JL



020 7081 4316
info@architectthat.com
www.architectthat.com

client
Mr M. Kocakerim

project
Nehir Residences
London

THIS DRAWING IS COPYRIGHT

scale	drawn by	audited by	job no	originator	zone	level	type	role	dwg no	revision
1:50@A1 1:100@A3	LL	EL	644	AT	ZZ	B1	DR	A	3.1.000	P2

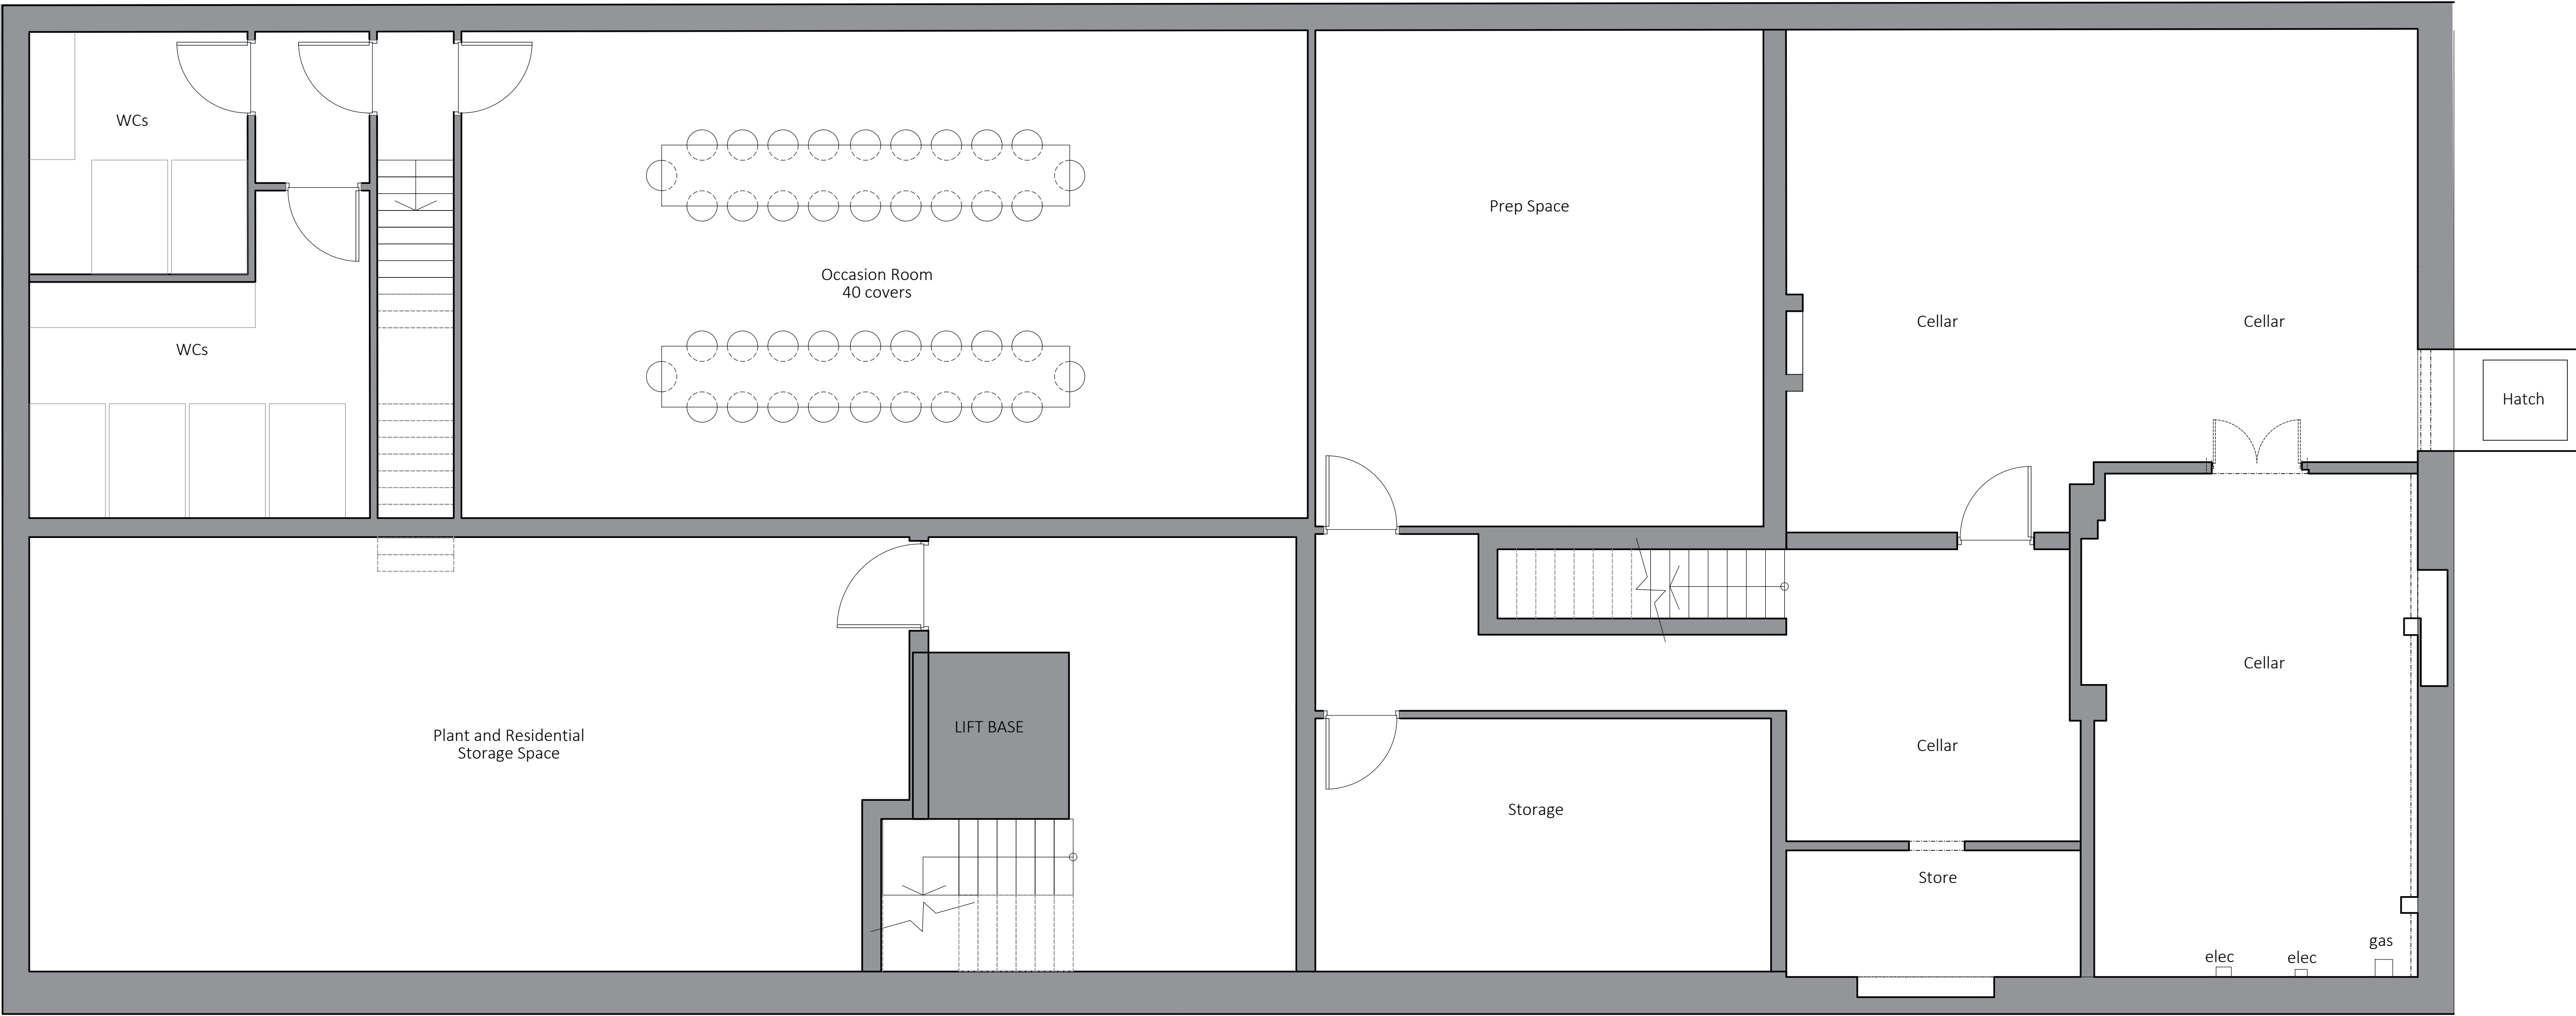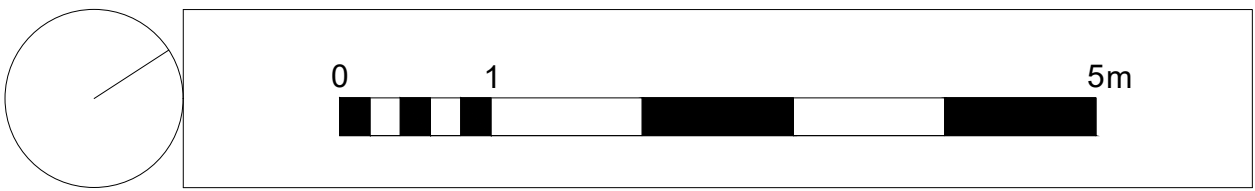

Proposed Basement Plan

P3	2025.06.20	ISSUE planning update	IR	LL	
P2	2025.04.30	ISSUE planning update	IR	LL	
P1	2024.10.01	ISSUE Planning	LL	EL	
rev	date	description		revised by	audited by
stage PLANNING		drawing title PROPOSED Basement Plan			suitability code S2

ARCHITECT
that

68-80 Hanbury Street
London
E1 5JL

client
Mr M. Kocakerim

020 7081 4316
info@architectthat.com
www.architectthat.com

project
Nehir Residences
London

THIS DRAWING IS COPYRIGHT

scale
1:50@A1
1:100@A3

drawn by
LL

audited by
EL

job no
644

originator
AT

zone
ZZ

level
B1



type
DR

role
A

dwg no
3.1.001

revision
P3

CONTRACTORS ARE NOT TO SCALE DIMENSIONS FROM THIS DRAWING

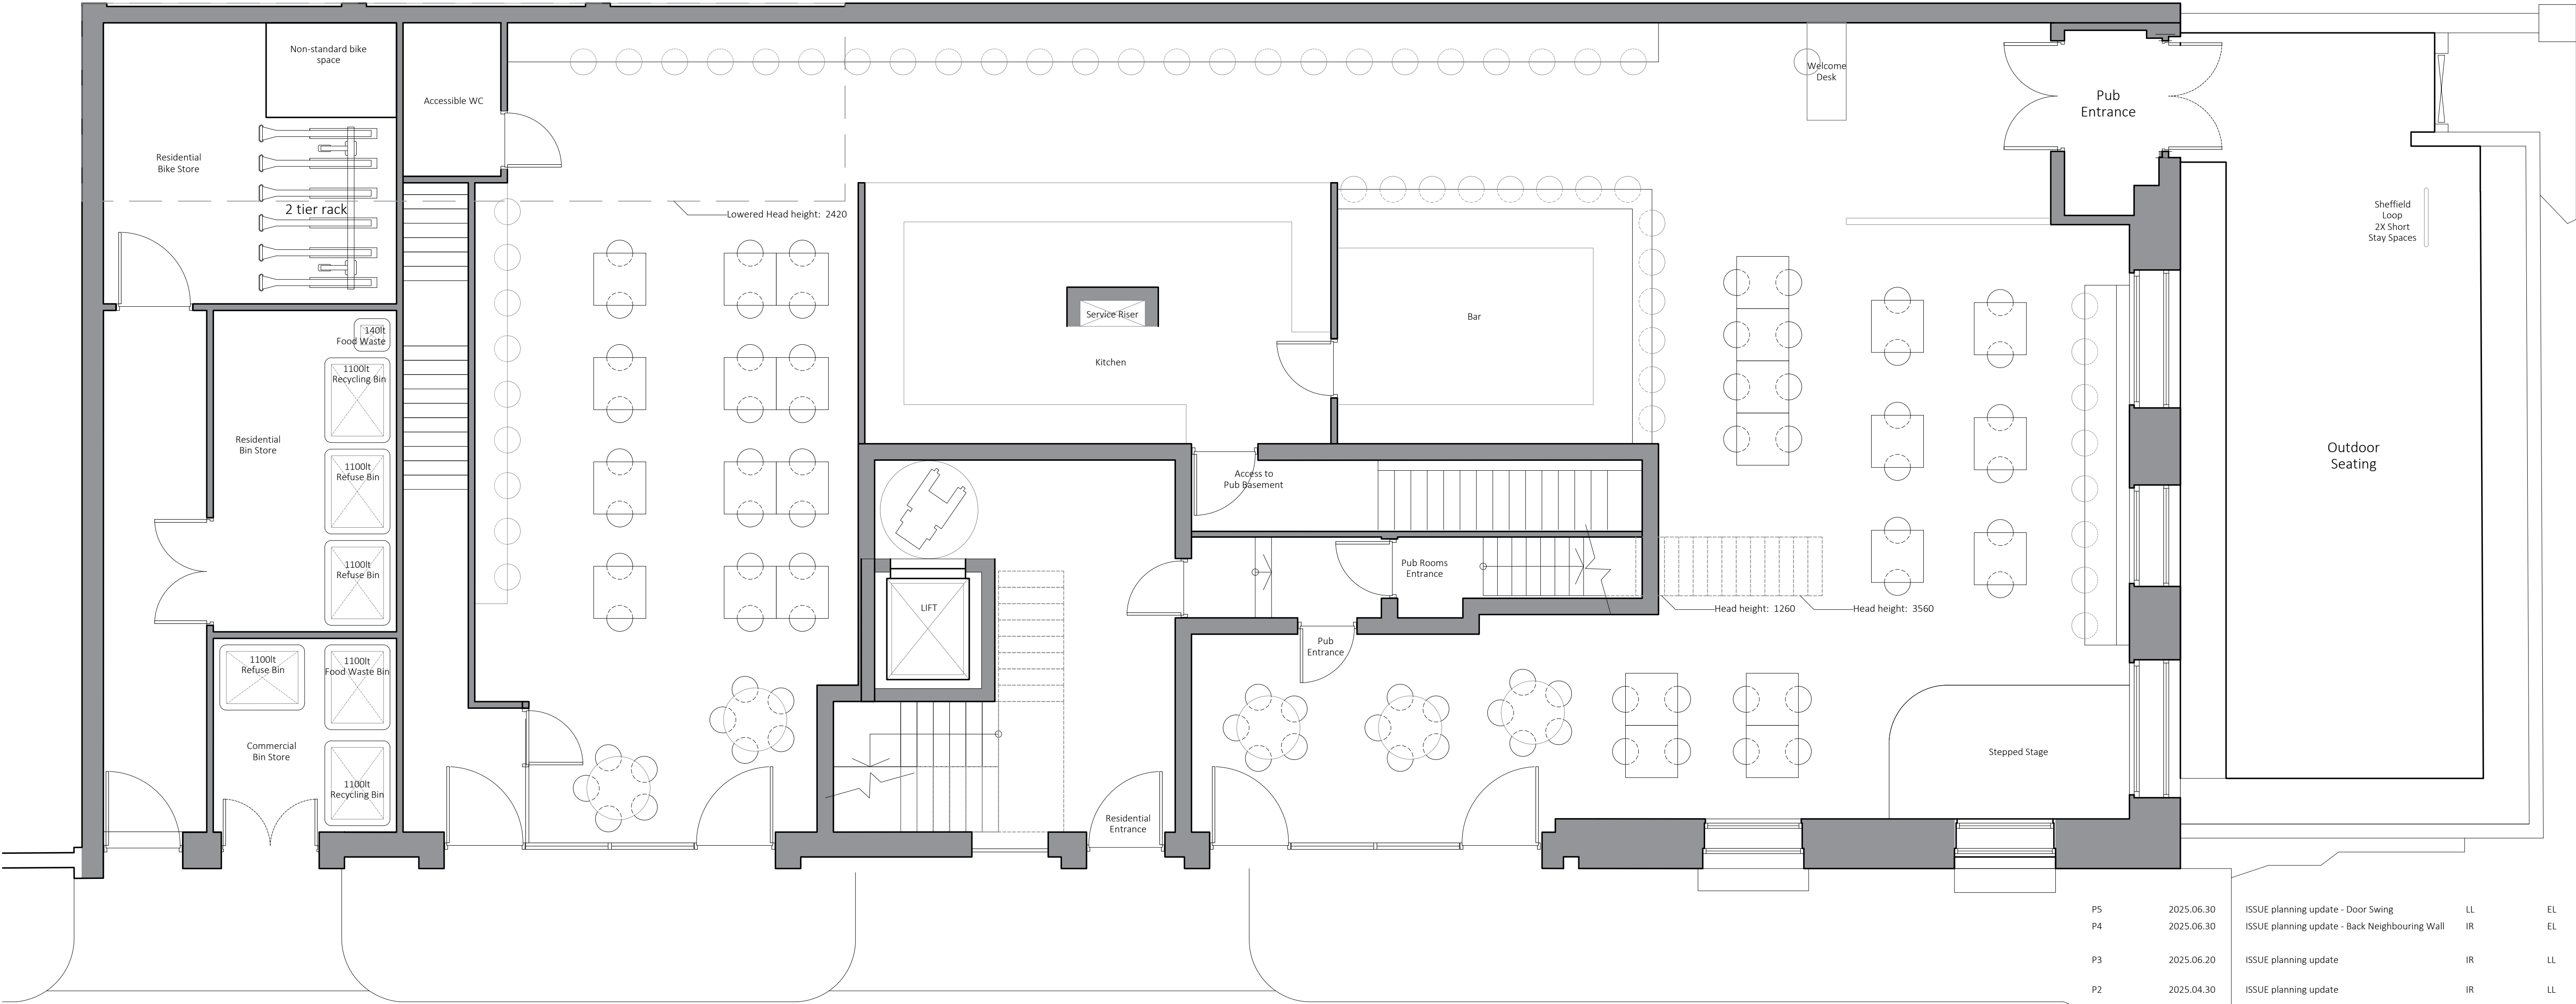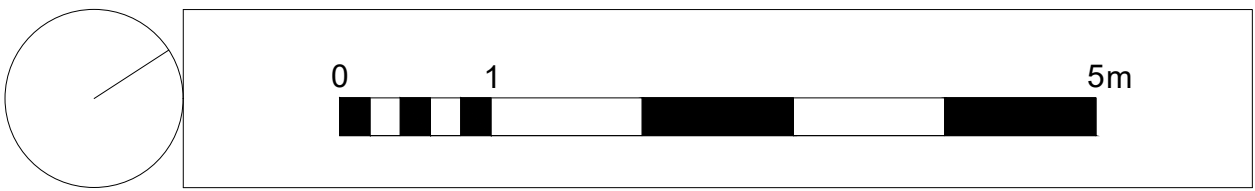

Proposed Ground Floor Plan
Indicative Commercial Space Layout

P5	2025.06.30	ISSUE planning update - Door Swing	LL	EL
P4	2025.06.30	ISSUE planning update - Back Neighbouring Wall	IR	EL
P3	2025.06.20	ISSUE planning update	IR	LL
P2	2025.04.30	ISSUE planning update	IR	LL
P1	2024.10.01	ISSUE Planning	LL	EL
rev	date	description	revised by	audited by
stage		drawing title		suitability code
PLANNING		PROPOSED Ground Floor Plan		S2

ARCHITECT
that

68-80 Hanbury Street
London
E1 5JL



client
Mr M. Kocakerim

project
Nehir Residences
London

020 7081 4316
info@architectthat.com
www.architectthat.com

THIS DRAWING IS COPYRIGHT

scale	drawn by	audited by	job no	originator	zone	level	type	role	dwg no	revision
1:50@A1 1:100@A3	LL	EL	644	AT	ZZ	B1	DR	A	3.1.002	P5

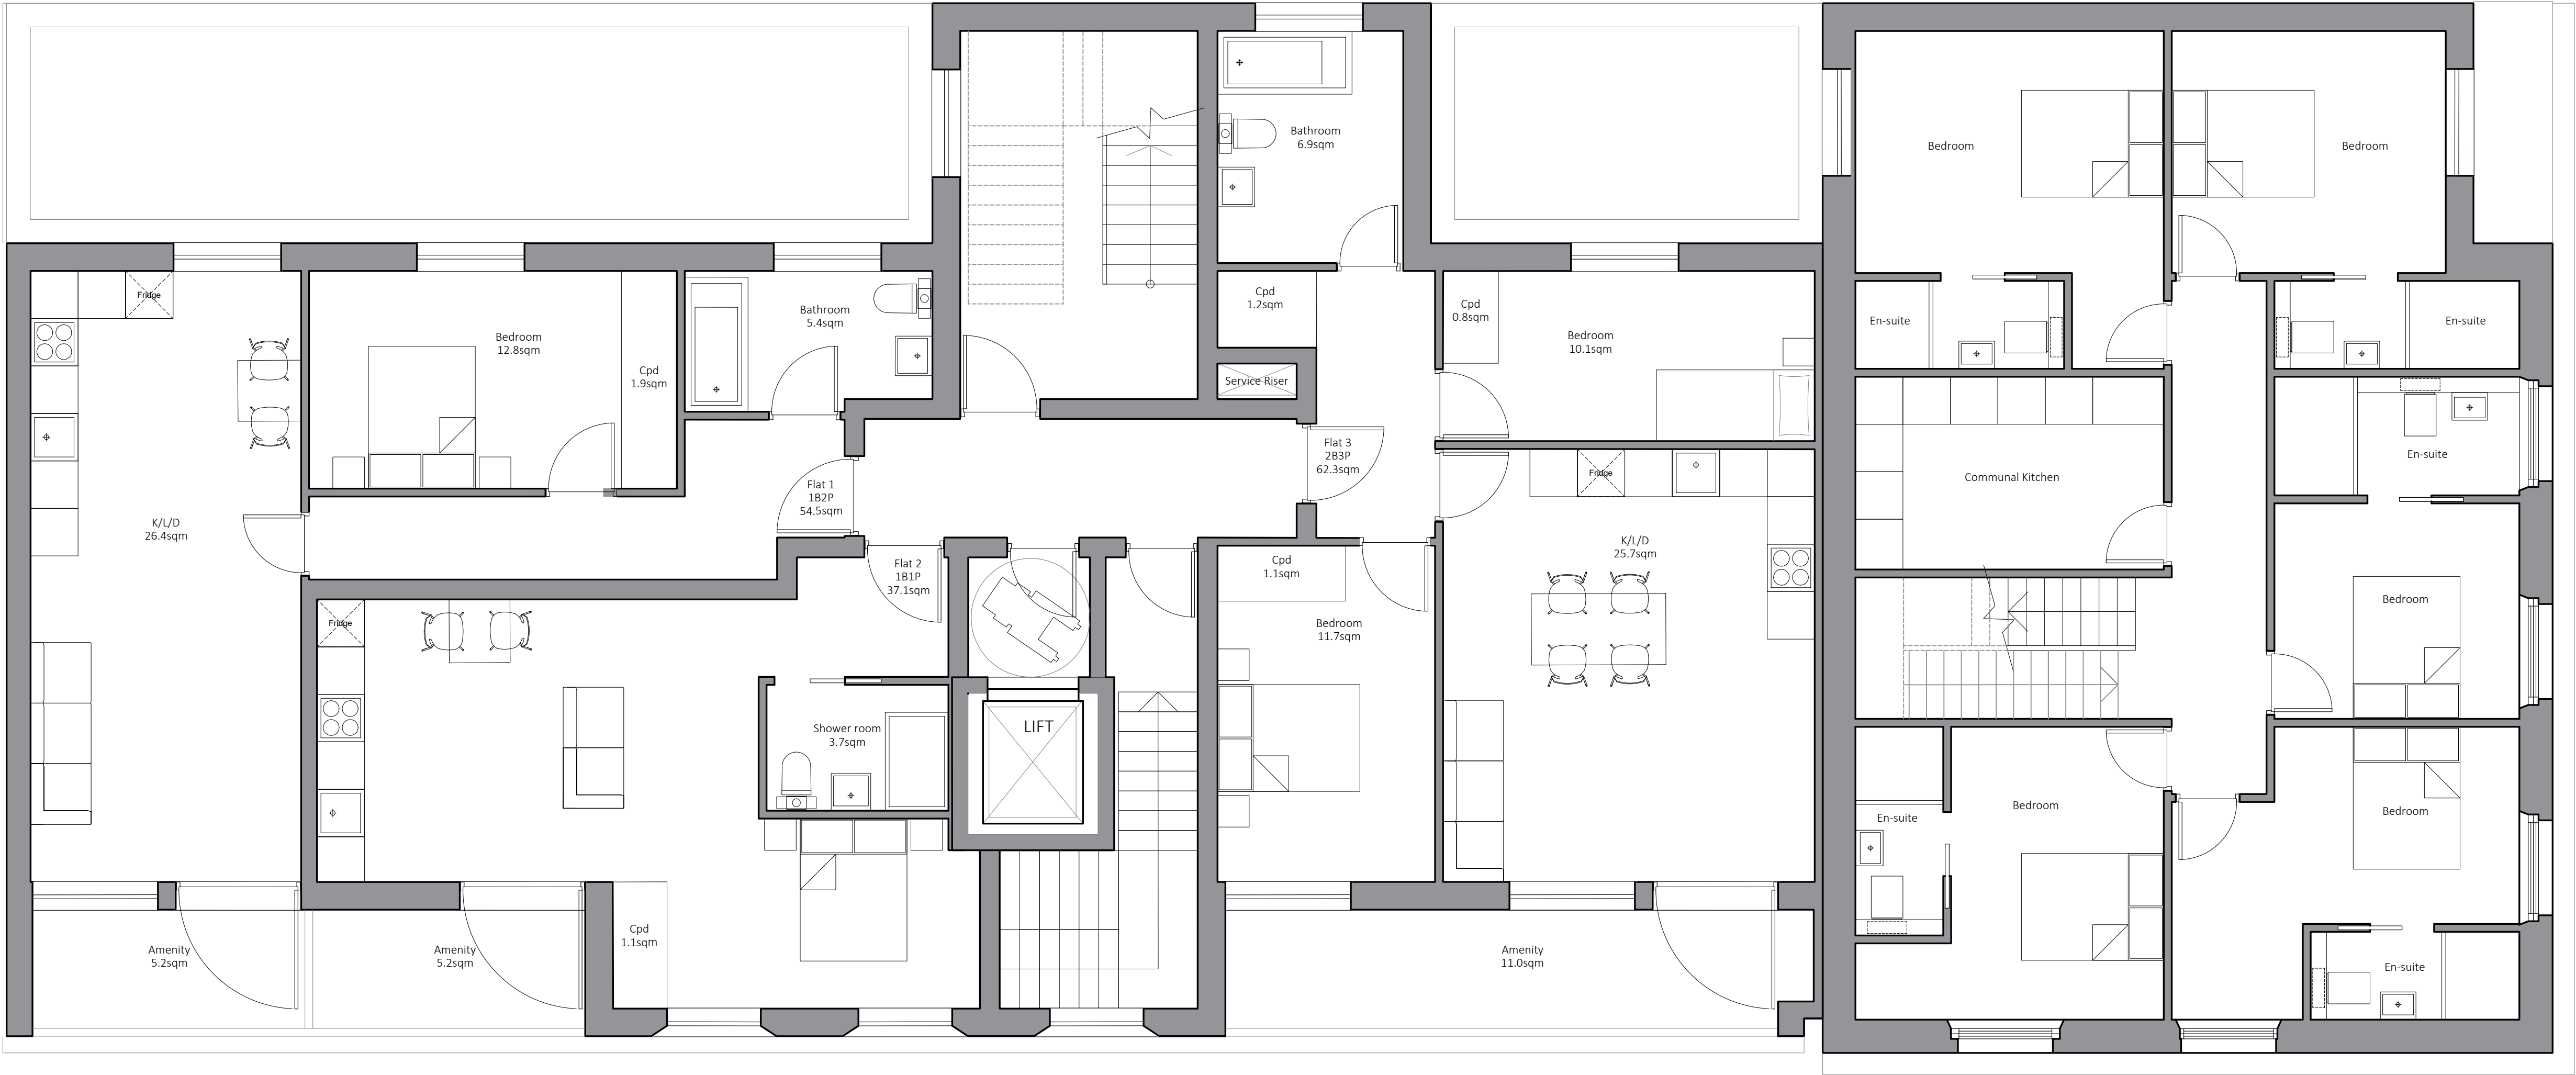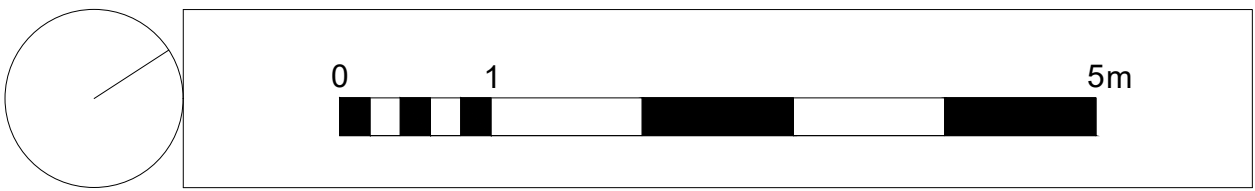

Proposed First Floor Plan

P3	2025.06.20	ISSUE planning update	IR	LL	
P2	2025.04.30	ISSUE planning update	IR	LL	
P1	2024.10.01	ISSUE Planning	LL	EL	
rev	date	description		revised by	audited by
stage PLANNING		drawing title PROPOSED First Floor Plan		suitability code S2	

ARCHITECT

that

68-80 Hanbury Street
London
E1 5UL

020 7081 4316
info@architectthat.com
www.architectthat.com

client
Mr M. Kocakerim

project
The Duke of Edinburgh
London

THIS DRAWING IS COPYRIGHT

scale
1:50@A1
1:100@A3

drawn by
LL

audited by
EL

job no
644

originator
- AT -

zone
- ZZ -



level
- B1 -

type
- DR -

role
- A -

dwg no
3.1.003

revision
P3

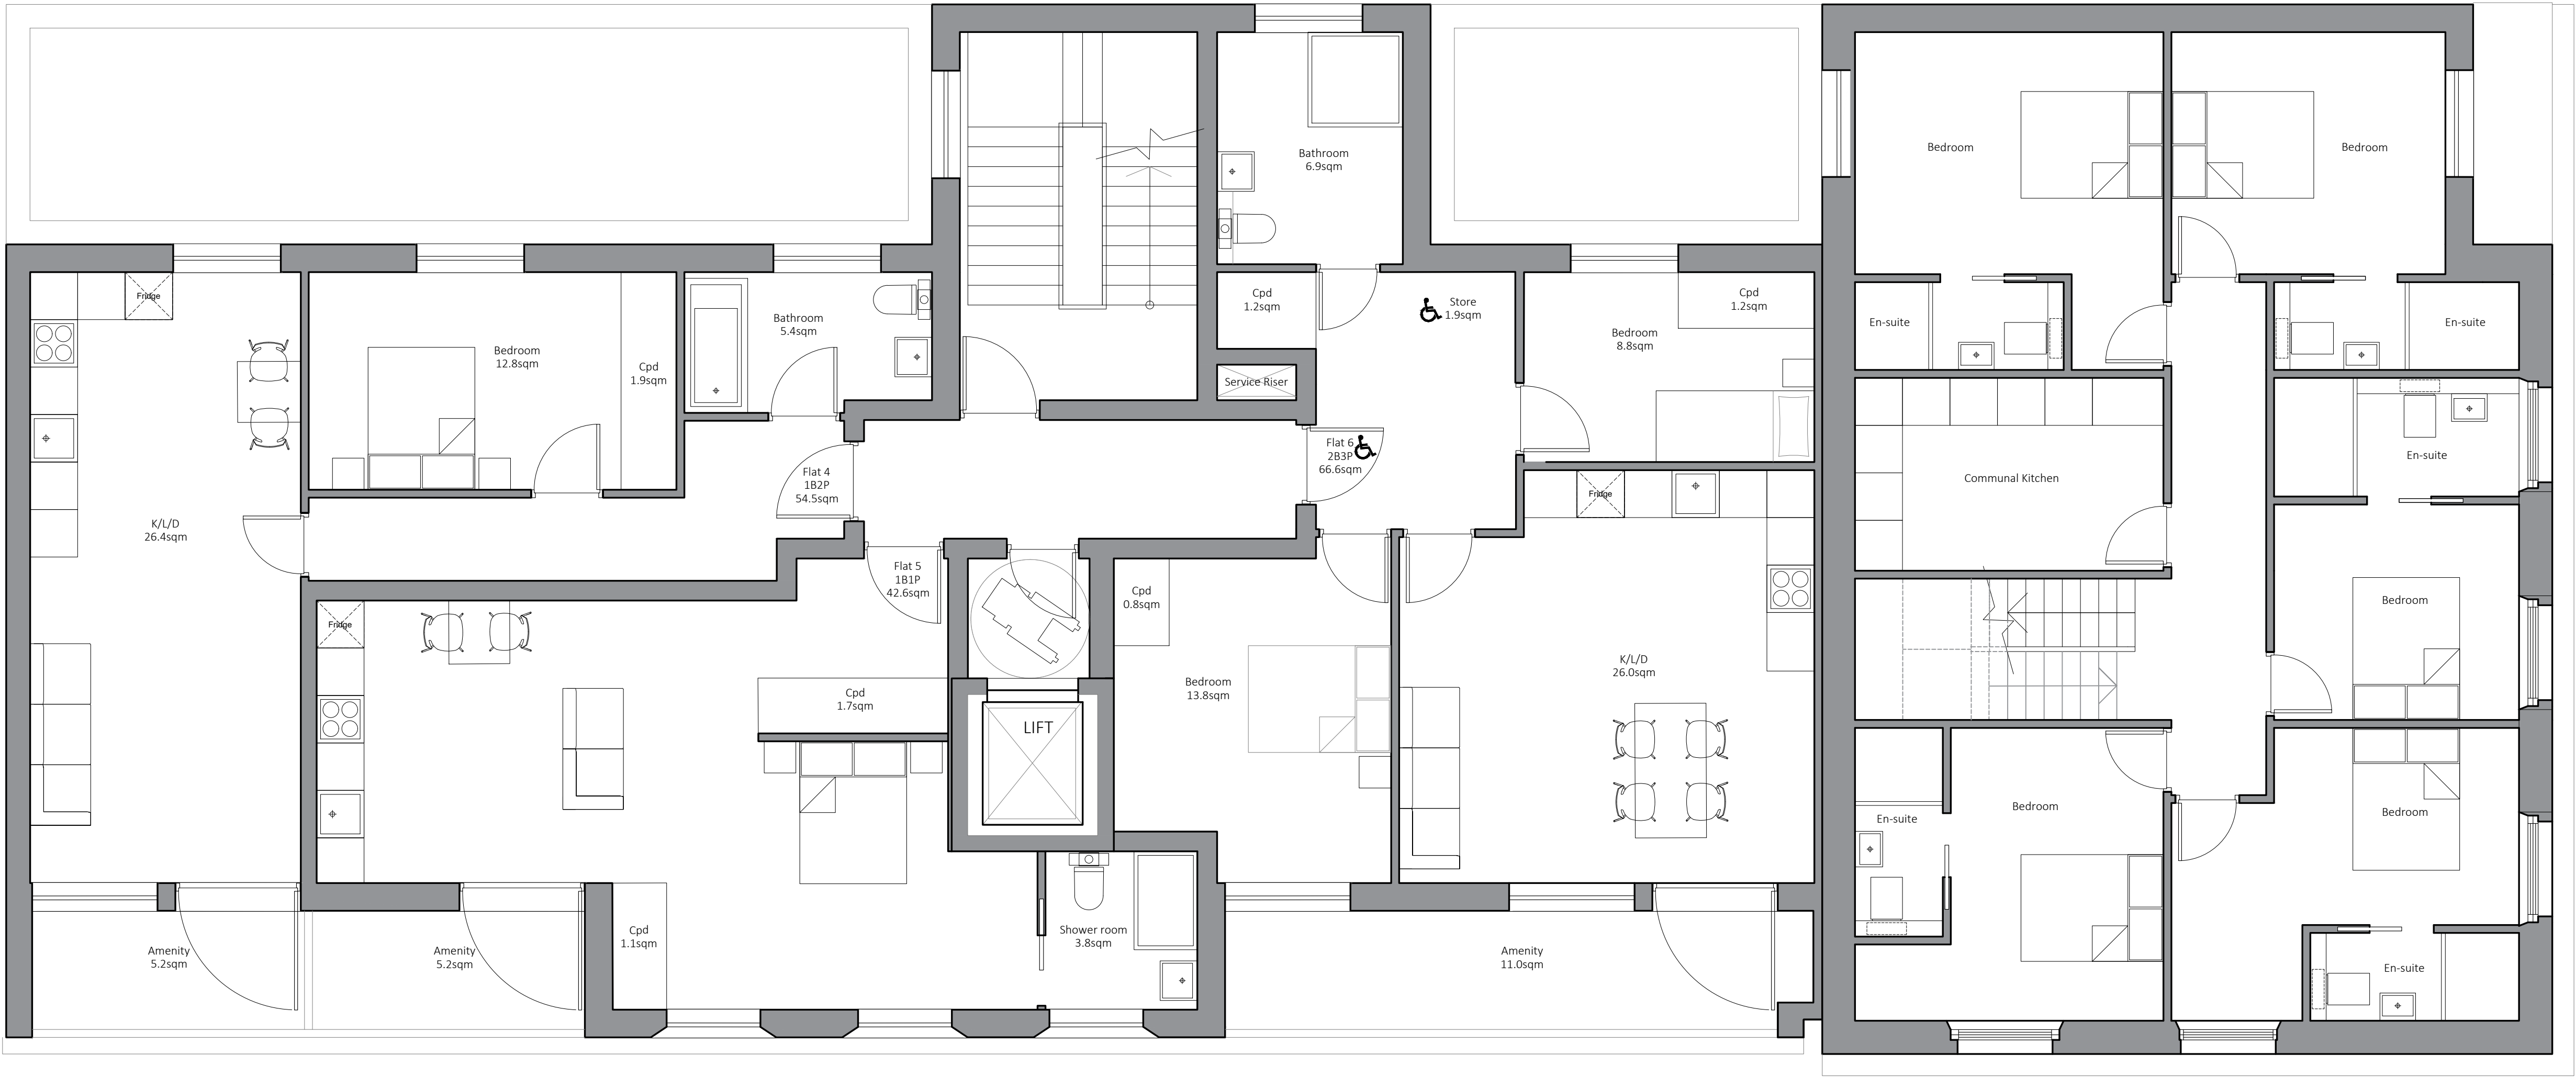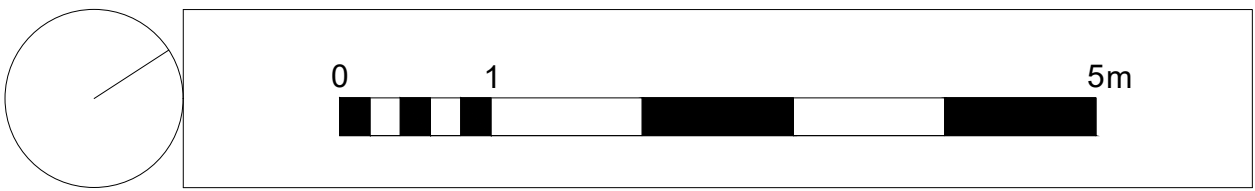

Proposed Second Floor Plan

P3	2025.06.20	ISSUE planning update	IR	LL
P2	2025.04.30	ISSUE planning update	IR	LL
P1	2024.10.01	ISSUE Planning	LL	EL
rev	date	description	revised by	audited by
stage PLANNING	drawing title PROPOSED Second Floor Plan			suitability code S2

ARCHITECT
that

68-80 Hanbury Street
London
E1 5UL

client
Mr M. Kocakerim

project
The Duke of Edinburgh
London

020 7081 4316
info@architectthat.com
www.architectthat.com

scale
1:50@A1
1:100@A3

drawn by
LL

audited by
EL

job no
644

originator
AT

zone
ZZ

level
B1

type
DR



role
A

dwg no
3.1.004

revision
P3

CONTRACTORS ARE NOT TO SCALE DIMENSIONS FROM THIS DRAWING

THIS DRAWING IS COPYRIGHT

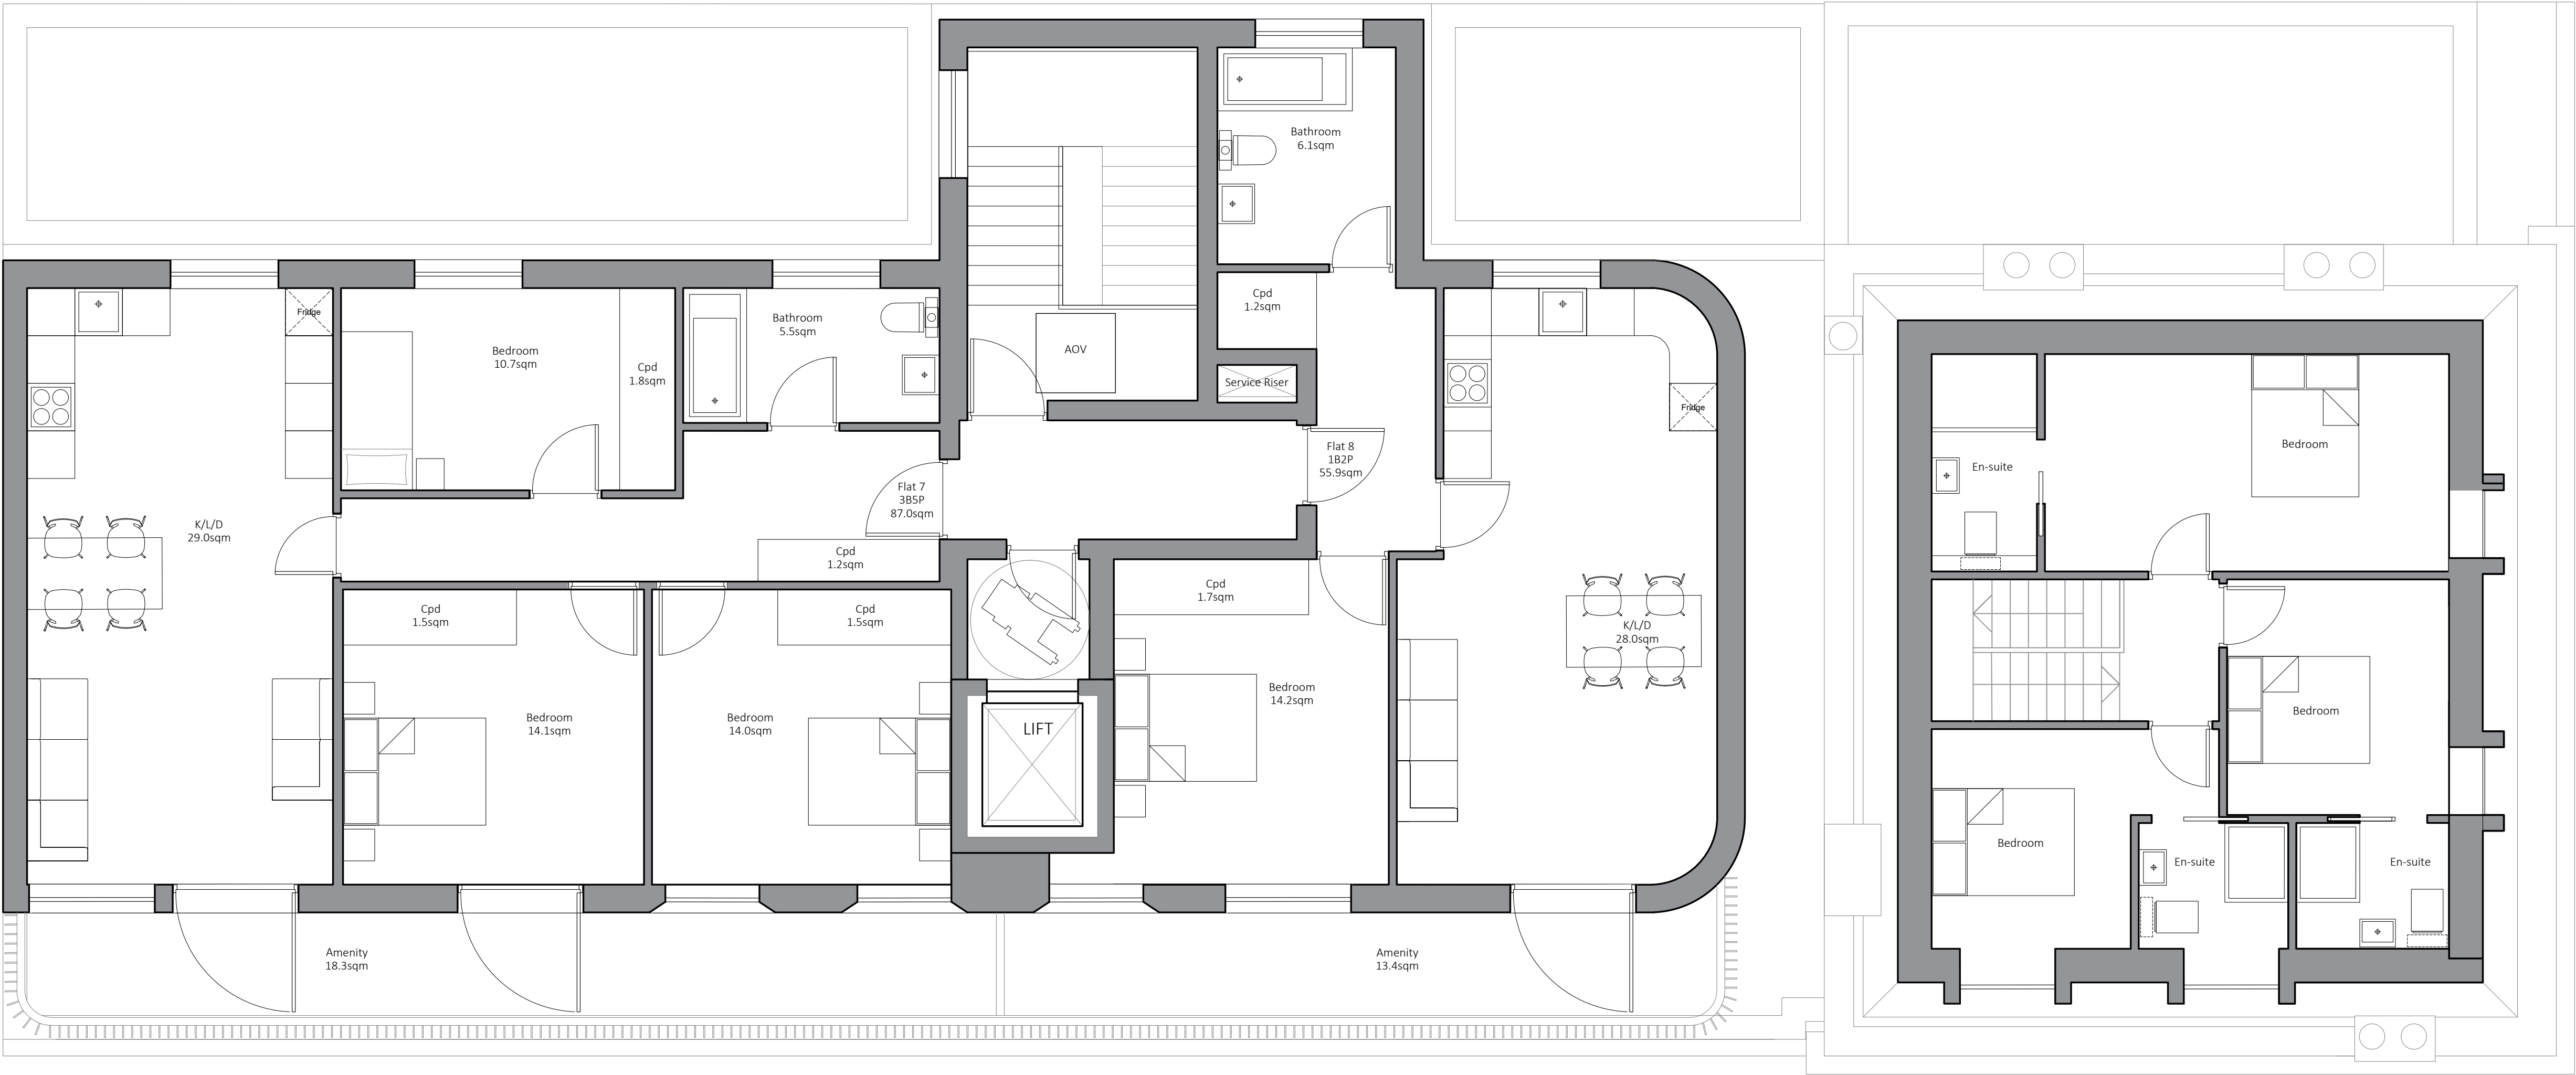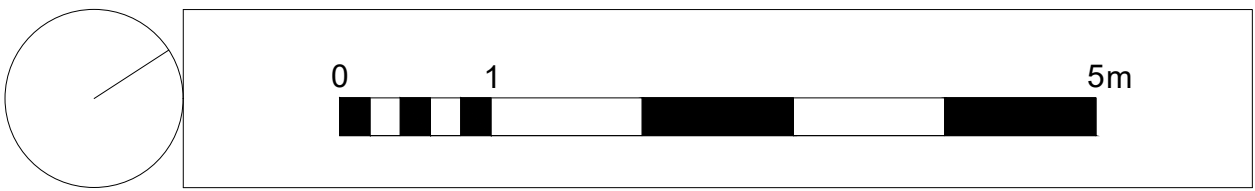

Proposed Third Floor Plan

P3	2025.06.20	ISSUE planning update	IR	LL
P2	2025.04.30	ISSUE planning update	IR	LL
P1	2024.10.01	ISSUE Planning	LL	EL
rev	date	description	revised by	audited by
stage	PLANNING	drawing title	suitability code	
		PROPOSED Third Floor Plan	S2	

ARCHITECT

that

68-80 Hanbury Street
London
E1 5UL

020 7081 4316
info@architectthat.com
www.architectthat.com

client
Mr M. Kocakerim

project
Nehir Residences
London

THIS DRAWING IS COPYRIGHT

scale
1:50@A1
1:100@A3

drawn by
LL

audited by
EL

job no
644

originator
AT

zone
ZZ



level
B1

type
DR

role
A

dwg no
3.1.005

revision
P3

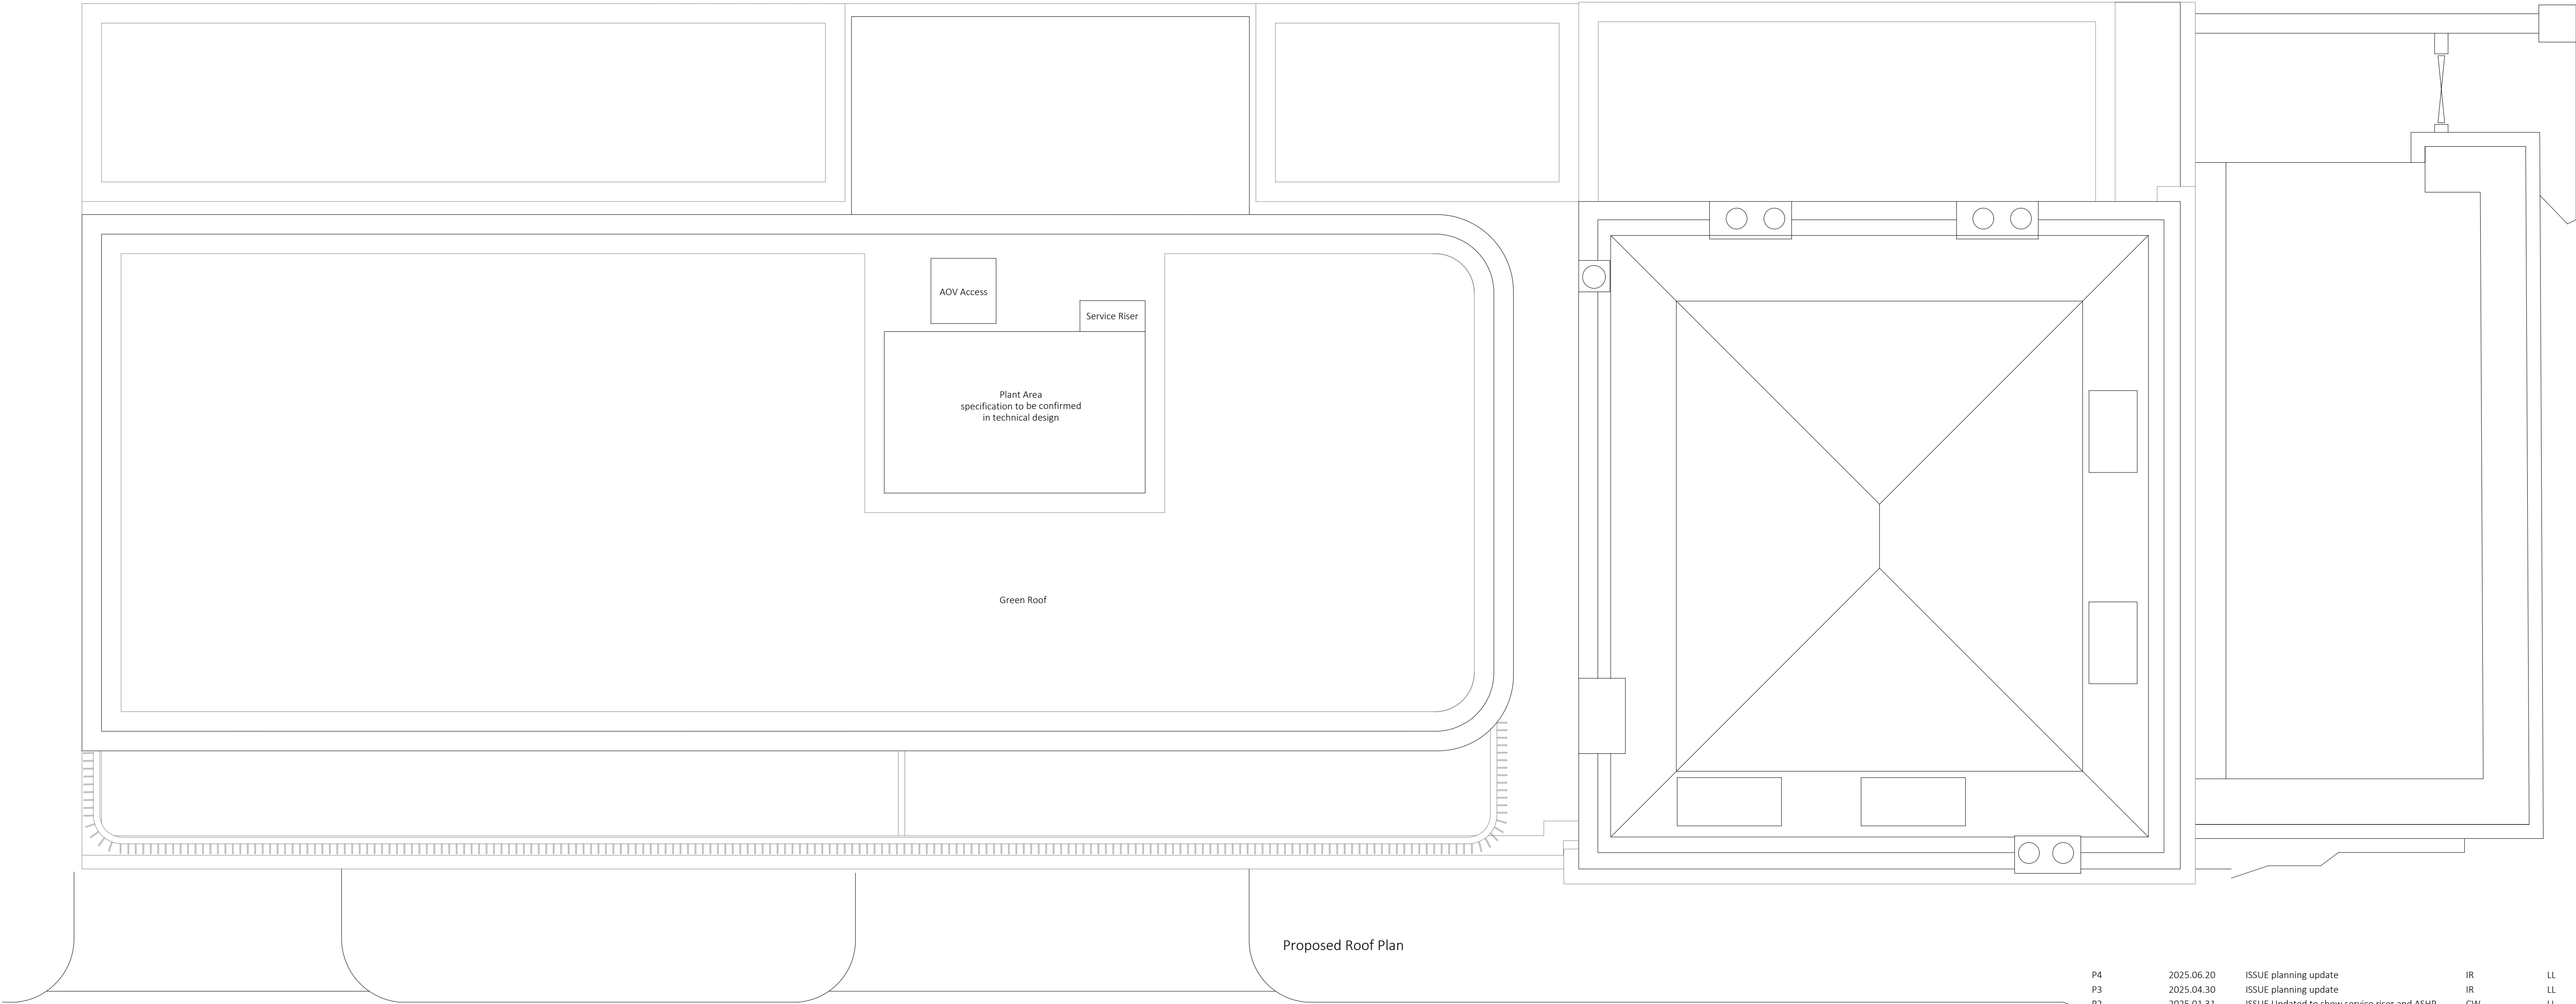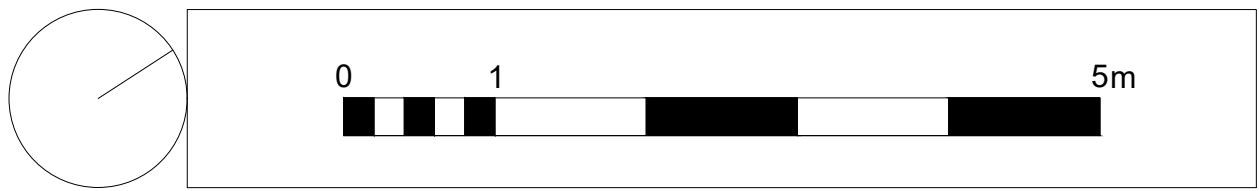

Proposed Roof Plan

P4	2025.06.20	ISSUE planning update	IR	LL
P3	2025.04.30	ISSUE planning update	IR	LL
P2	2025.01.31	ISSUE Updated to show service riser and ASHP	CW	LL
P1	2024.10.01	ISSUE Planning	LL	EL

rev	date	description	revised by	audited by
stage	drawing title		suitability code	
PLANNING	PROPOSED Roof Plan		S2	

ARCHITECT
that

68-80 Hanbury Street
London
E1 5JL

client
Mr M. Kocakerim

020 7081 4316
info@architectthat.com
www.architectthat.com

project
Nehir Residences
London

CONTRACTORS ARE NOT TO SCALE DIMENSIONS FROM THIS DRAWING

THIS DRAWING IS COPYRIGHT											
scale	drawn by	audited by	job no	originator	zone	level	type	role	dwg no	revision	
1:50@A1 1:100@A3	LL	EL	644	- AT	- ZZ	- B1	- DR	A	3.1.006	P4	



P4	2025.06.20	ISSUE planning update	IR	LL
P3	2025.04.30	ISSUE planning update	IR	LL
P2	2025.01.31	ISSUE Updated to show service riser and ASHP	CW	LL
P1	2024.10.01	ISSUE Planning	LL	EL

rev	date	description	revised by	audited by
stage PLANNING		drawing title PROPOSED Coburg Road East Elevation		suitability code S2

CONTRACTORS ARE NOT TO SCALE DIMENSIONS FROM THIS DRAWING

ARCHITECT that

68-80 Hanbury Street
London
E1 5JL
client
Mr M. Kocakerim

project
**Nehir Residences
London**

020 7081 4316
info@architectthat.com
www.architectthat.com

THIS DRAWING IS COPYRIGHT

scale	drawn by	audited by	job no	originator	zone	level	type	role	dwg no	revision
1:50@A3 1:10@A1	LL	EL	644	AT	- ZZ	- XX	- DR	- A	- 3.2.001	P4



P3	2025.04.30	ISSUE planning update	IR	LL
P2	2025.01.31	ISSUE Updated to show service riser and ASHP	CW	LL
P1	2024.10.01	ISSUE Planning	LL	EL

rev	date	description	revised by	audited by
stage PLANNING		drawing title PROPOSED Meyes Road North Elevation		suitability code S2

ARCHITECT

that



68-80 Hanbury Street
London
E1 5JL

client
Mr M. Kocerakim

020 7081 4316
info@architectthat.com
www.architectthat.com

project
Nehir Residences
London

THIS DRAWING IS COPYRIGHT										
scale	drawn by	audited by	job no	originator	zone	level	type	role	dwg no	revision
1:50@A1 1:100@A3	LL	EL	644	AT	ZZ	XX	DR	A	3.2.002	P3

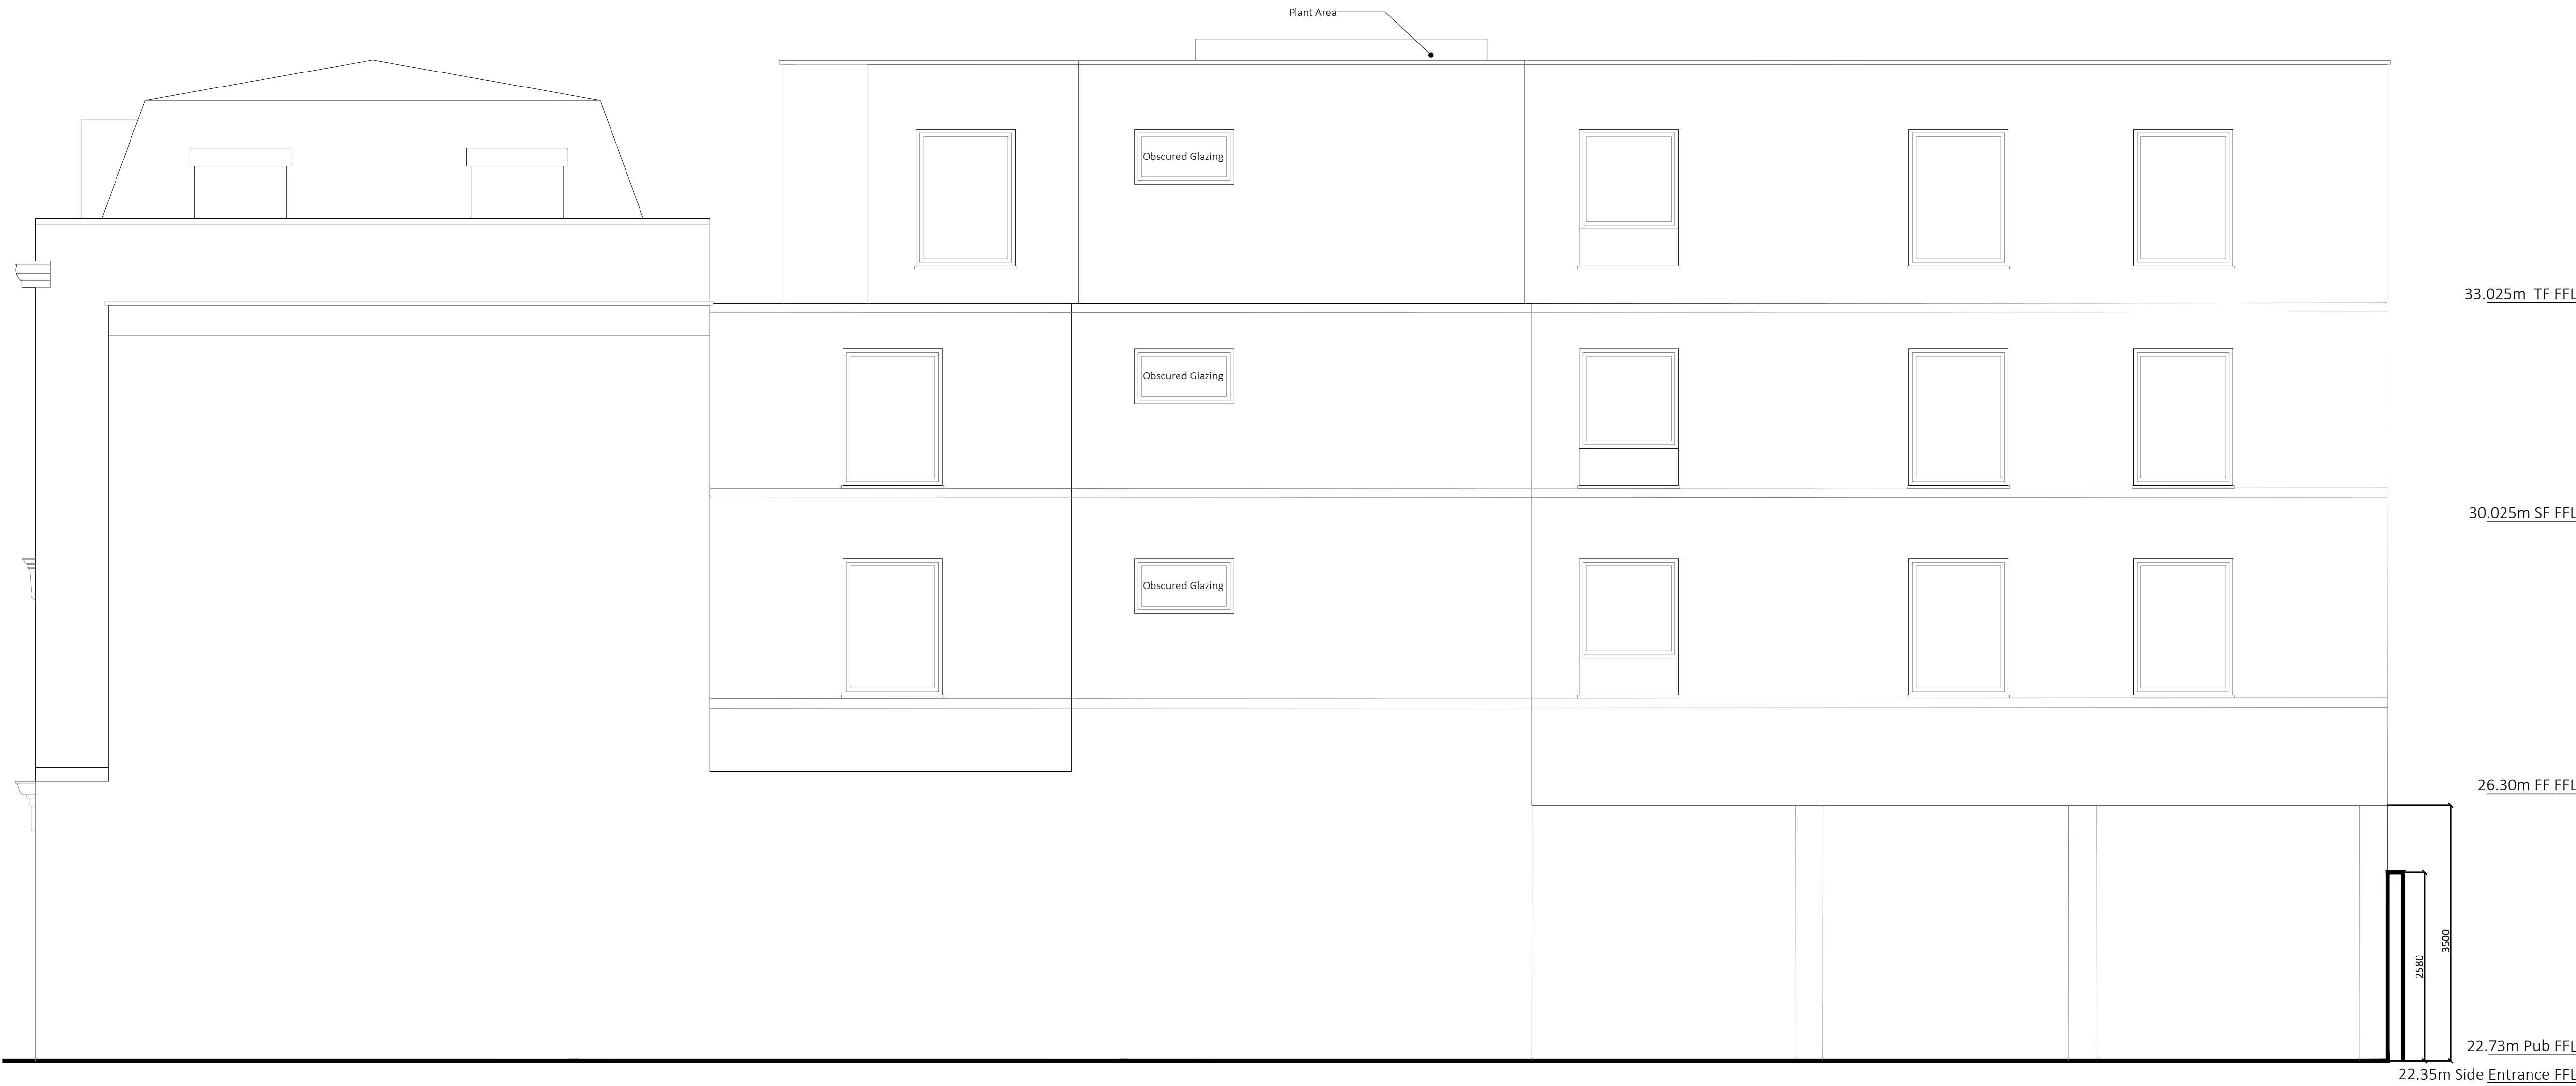
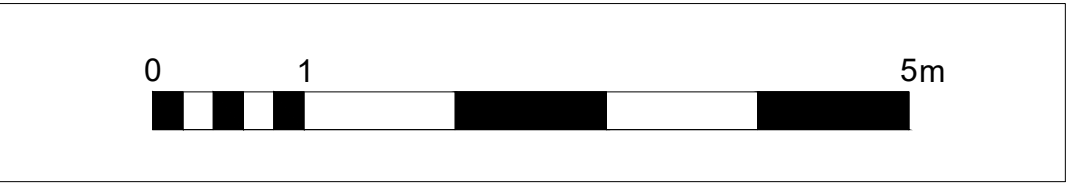


Side Elevation
West Elevation

P5	2025.06.30	ISSUE planning update - Back Neighbouring Wall	IR	EL
P4	2025.06.20	ISSUE planning update	IR	LL
P3	2025.04.30	ISSUE planning update	IR	LL
P2	2025.01.31	ISSUE Updated to show service riser and ASHP	CW	LL
P1	2024.10.01	ISSUE Planning	LL	EL

rev	date	description	revised by	audited by
stage PLANNING		drawing title PROPOSED West Elevation	suitability code S2	

ARCHITECT that			68-80 Hanbury Street London E1 5JL				020 7081 4316 info@architectthat.com www.architectthat.com				
			client Mr M. Kocakerim				project Nehir Residences London				
			THIS DRAWING IS COPYRIGHT								
			scale: 1:50@A1 1:100@A3				drawn by LL				
audited by EL				job no 644				originator AT			
				zone ZZ				level XX			
				type DR				role A			
				dwg no 3.2.003				revision P5			

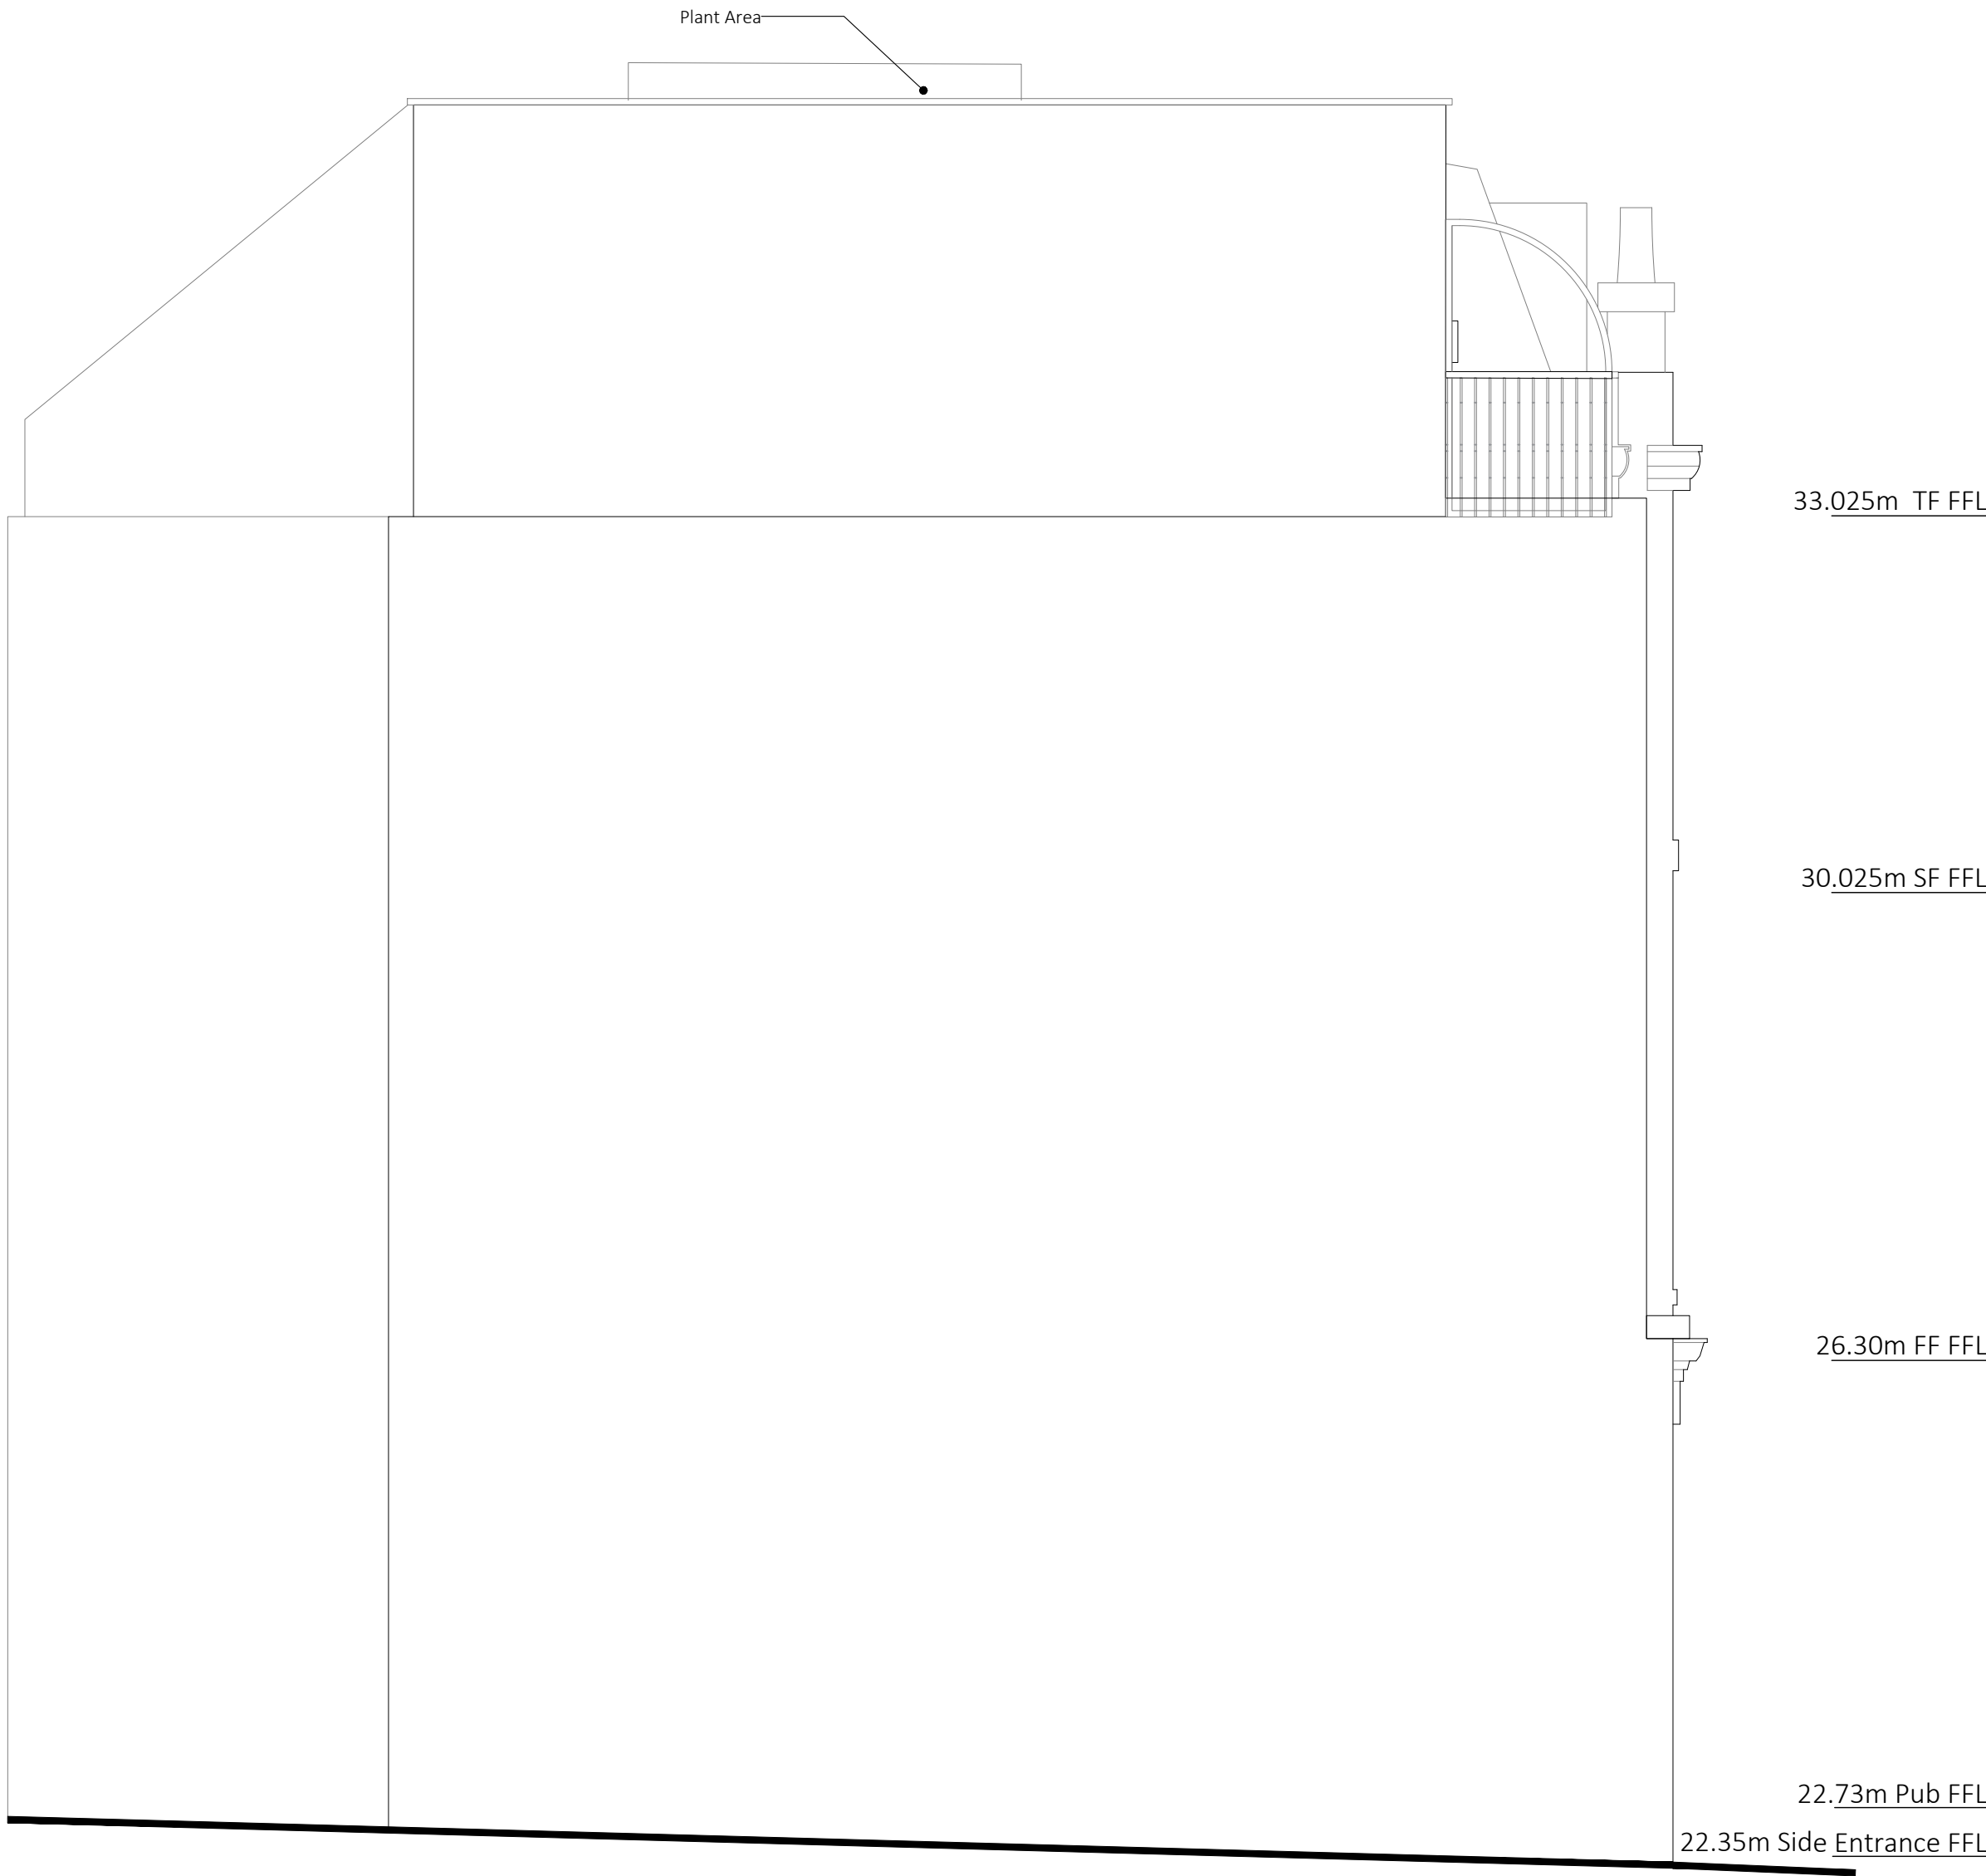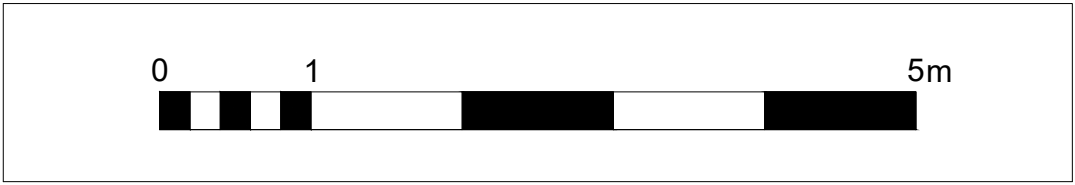

Rear Elevation
South Elevation



P3	2025.04.30	ISSUE planning update	IR	LL
P2	2025.01.31	ISSUE Updated to show service riser and ASHP	CW	LL
P1	2024.10.01	ISSUE Planning	LL	EL

rev	date	description	revised by	audited by
-----	------	-------------	------------	------------

stage	drawing title	suitability code
PLANNING	PROPOSED South Elevation	S2

ARCHITECT that		CONTRACTORS ARE NOT TO SCALE DIMENSIONS FROM THIS DRAWING	
		68-80 Hanbury Street London E1 5JL	
		020 7081 4316 info@architectthat.com www.architectthat.com	
		client Mr M. Kocakerim	project Nehir Residences London
THIS DRAWING IS COPYRIGHT			

scale	drawn by	audited by	job no	originator	zone	level	type	role	dwg no	revision
1:50@A1 1:100@A3	LL	EL	644	- AT	- ZZ	- XX	- DR	A	- 3.2.004	P3

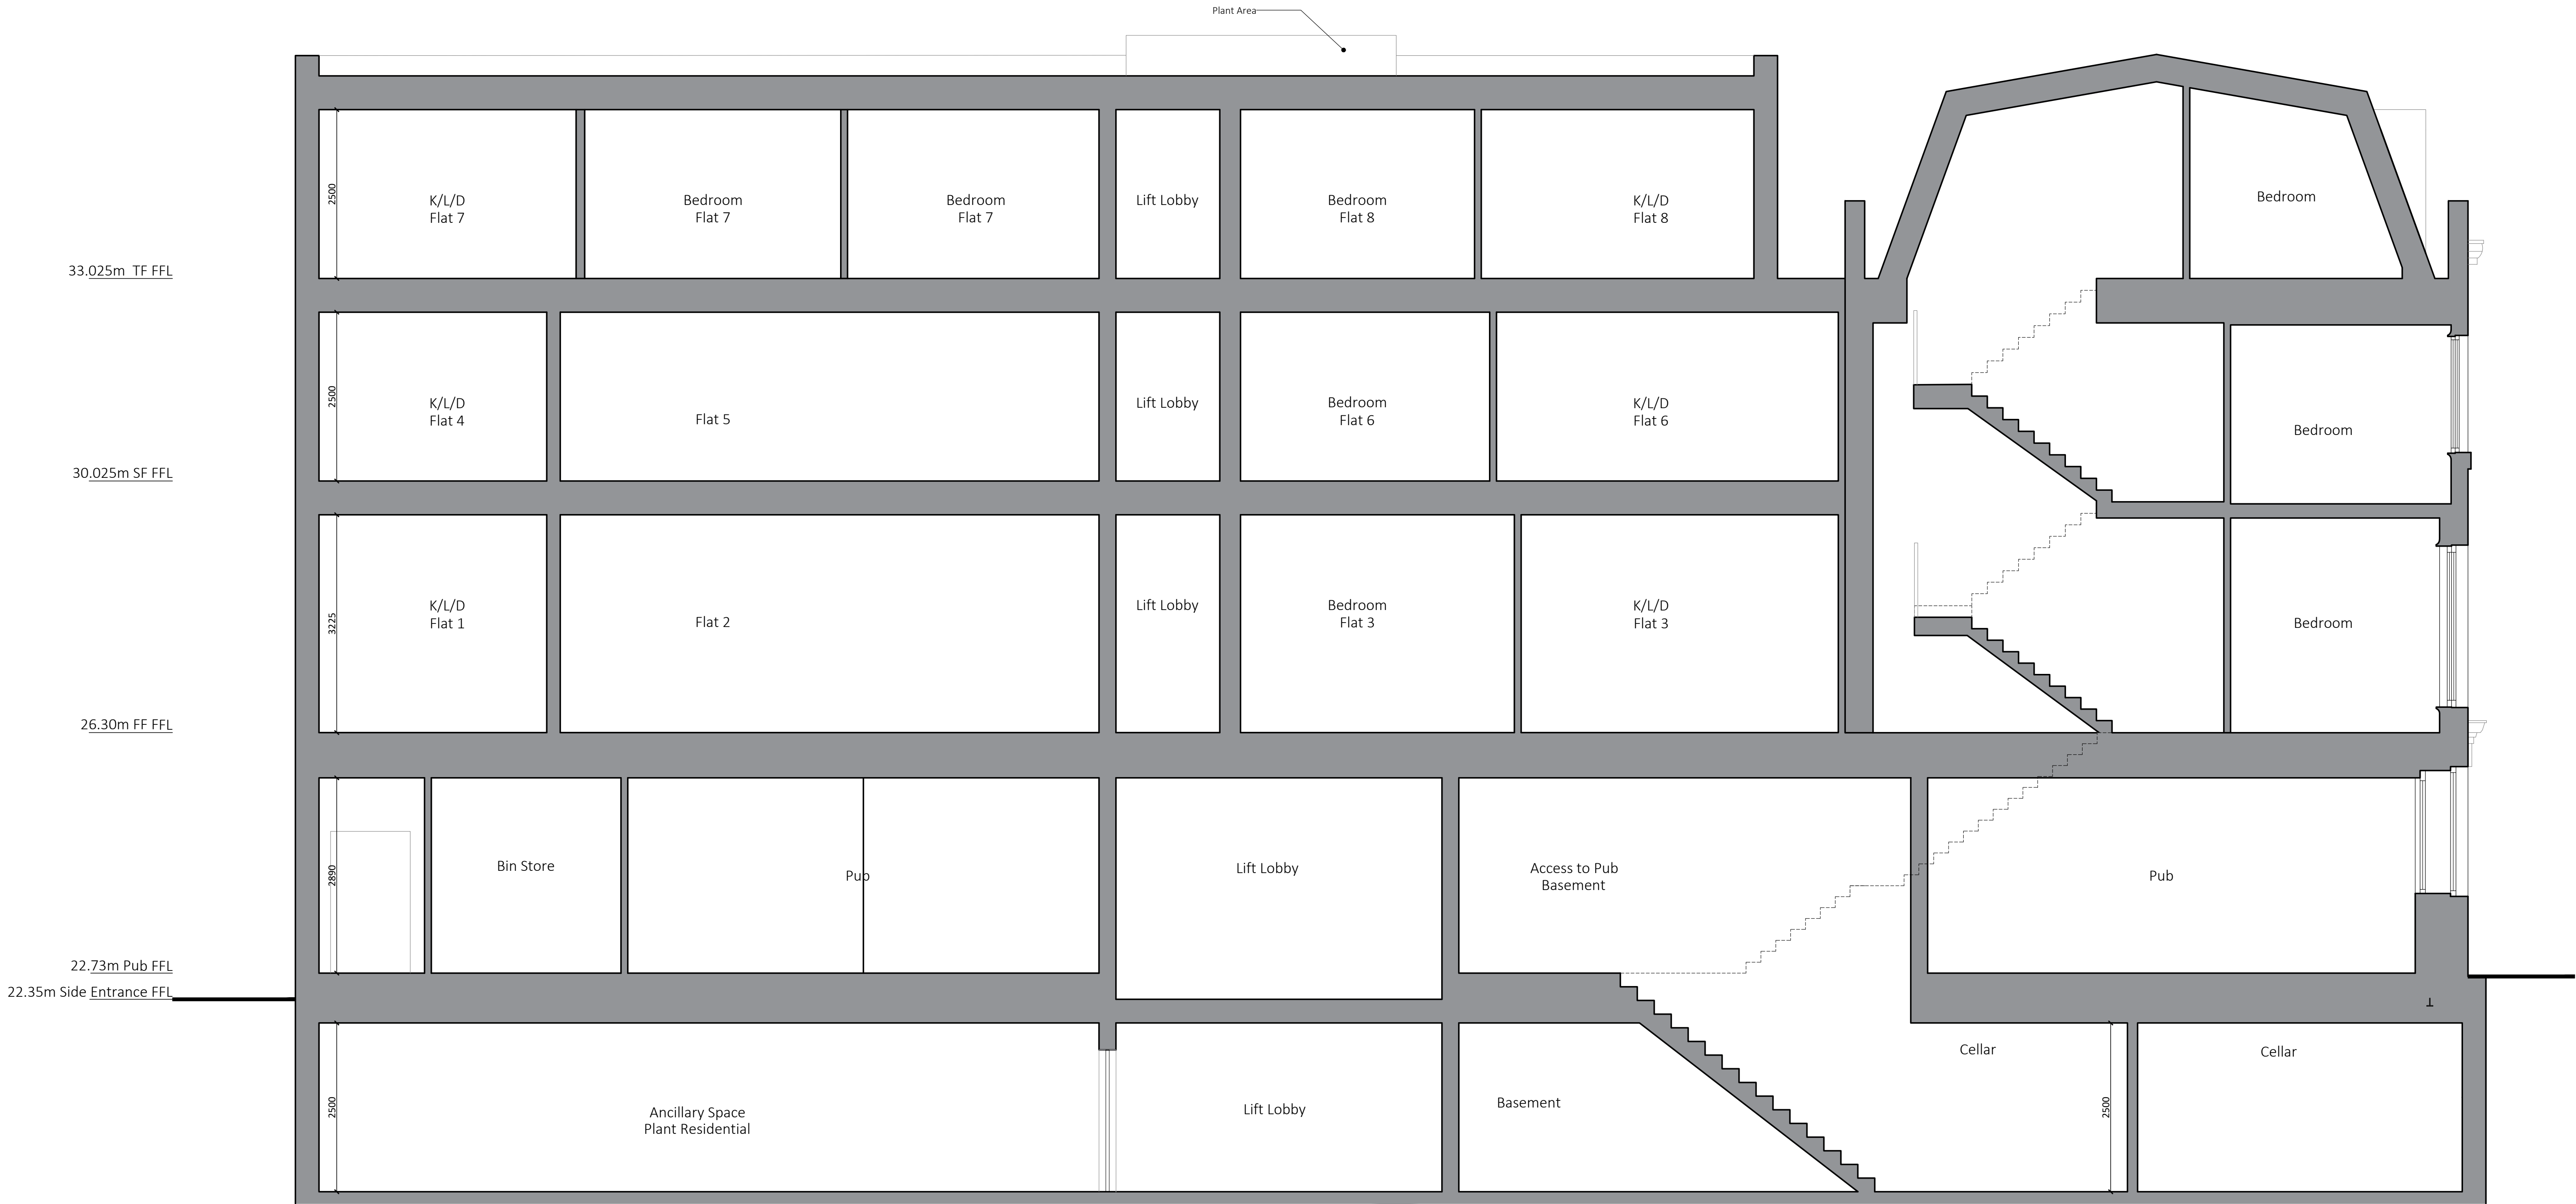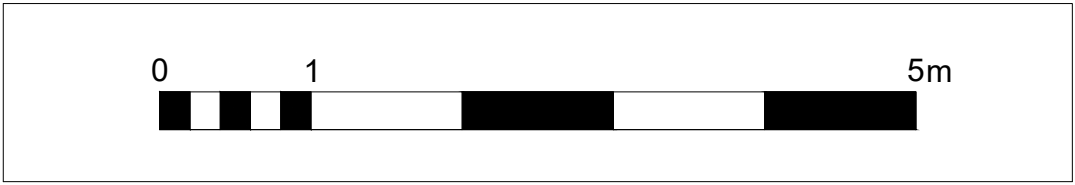

P4	2025.06.20	ISSUE planning update	IR	LL
P3	2025.04.30	ISSUE planning update	IR	LL
P2	2025.01.31	ISSUE Updated to show service riser and ASHP	CW	LL
P1	2024.10.01	ISSUE Planning	LL	EL
rev	date	description	revised by	audited by
stage		drawing title	suitability code	
PLANNING		PROPOSED Section A-A	S2	

ARCHITECT
that

68-80 Hanbury Street
London
E1 5JL


client
Mr M. Kocakerim

project
Nehir Residences
London

020 7081 4316
info@architectthat.com
www.architectthat.com



CONTRACTORS ARE NOT TO SCALE DIMENSIONS FROM THIS DRAWING

scale	drawn by	audited by	job no	originator	zone	level	type	role	dwg no	revision
1:50@A1 1:100@A3	LL	EL	644	AT	ZZ	B1	DR	A	3.3.001	P3

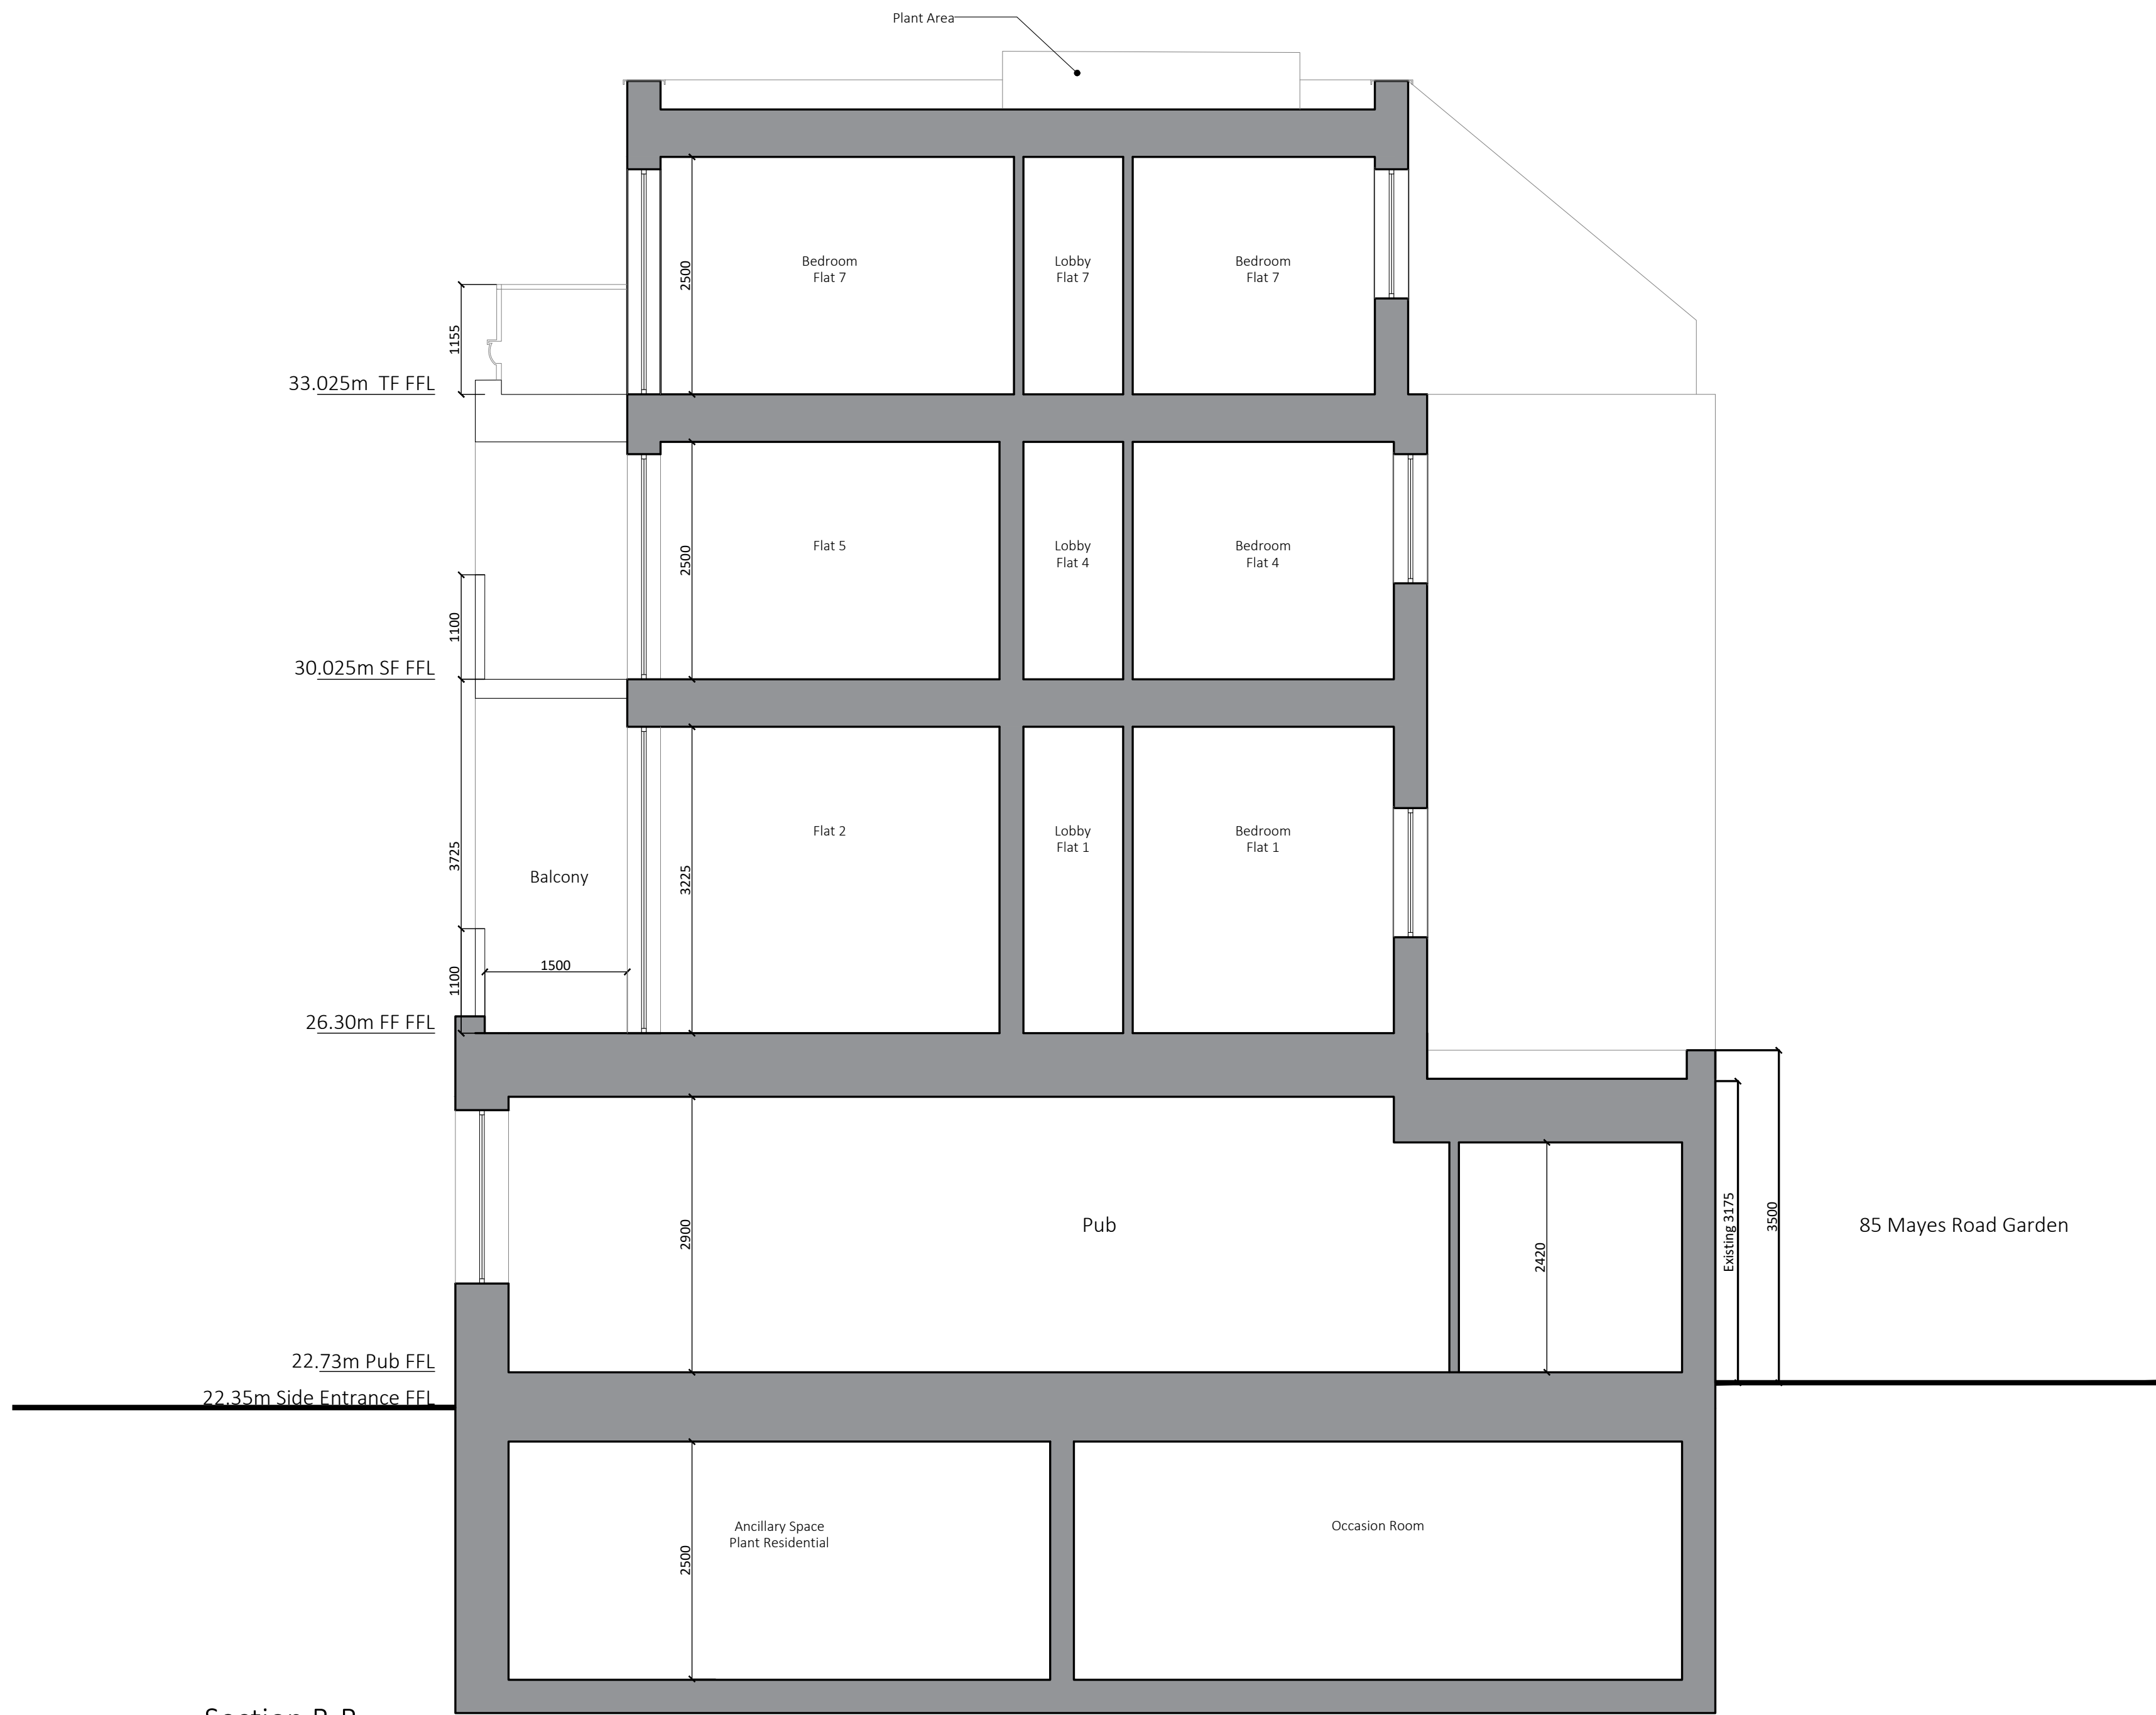

85 Mayes Road Garden

scale	drawn by	audited by	job no	originator	zone	level	type	role	dwg no	revision
1:50@A1 1:100@A3	LL	EL	644 -	AT -	ZZ -	B1 -	DR -	A -	3.3.002	P5

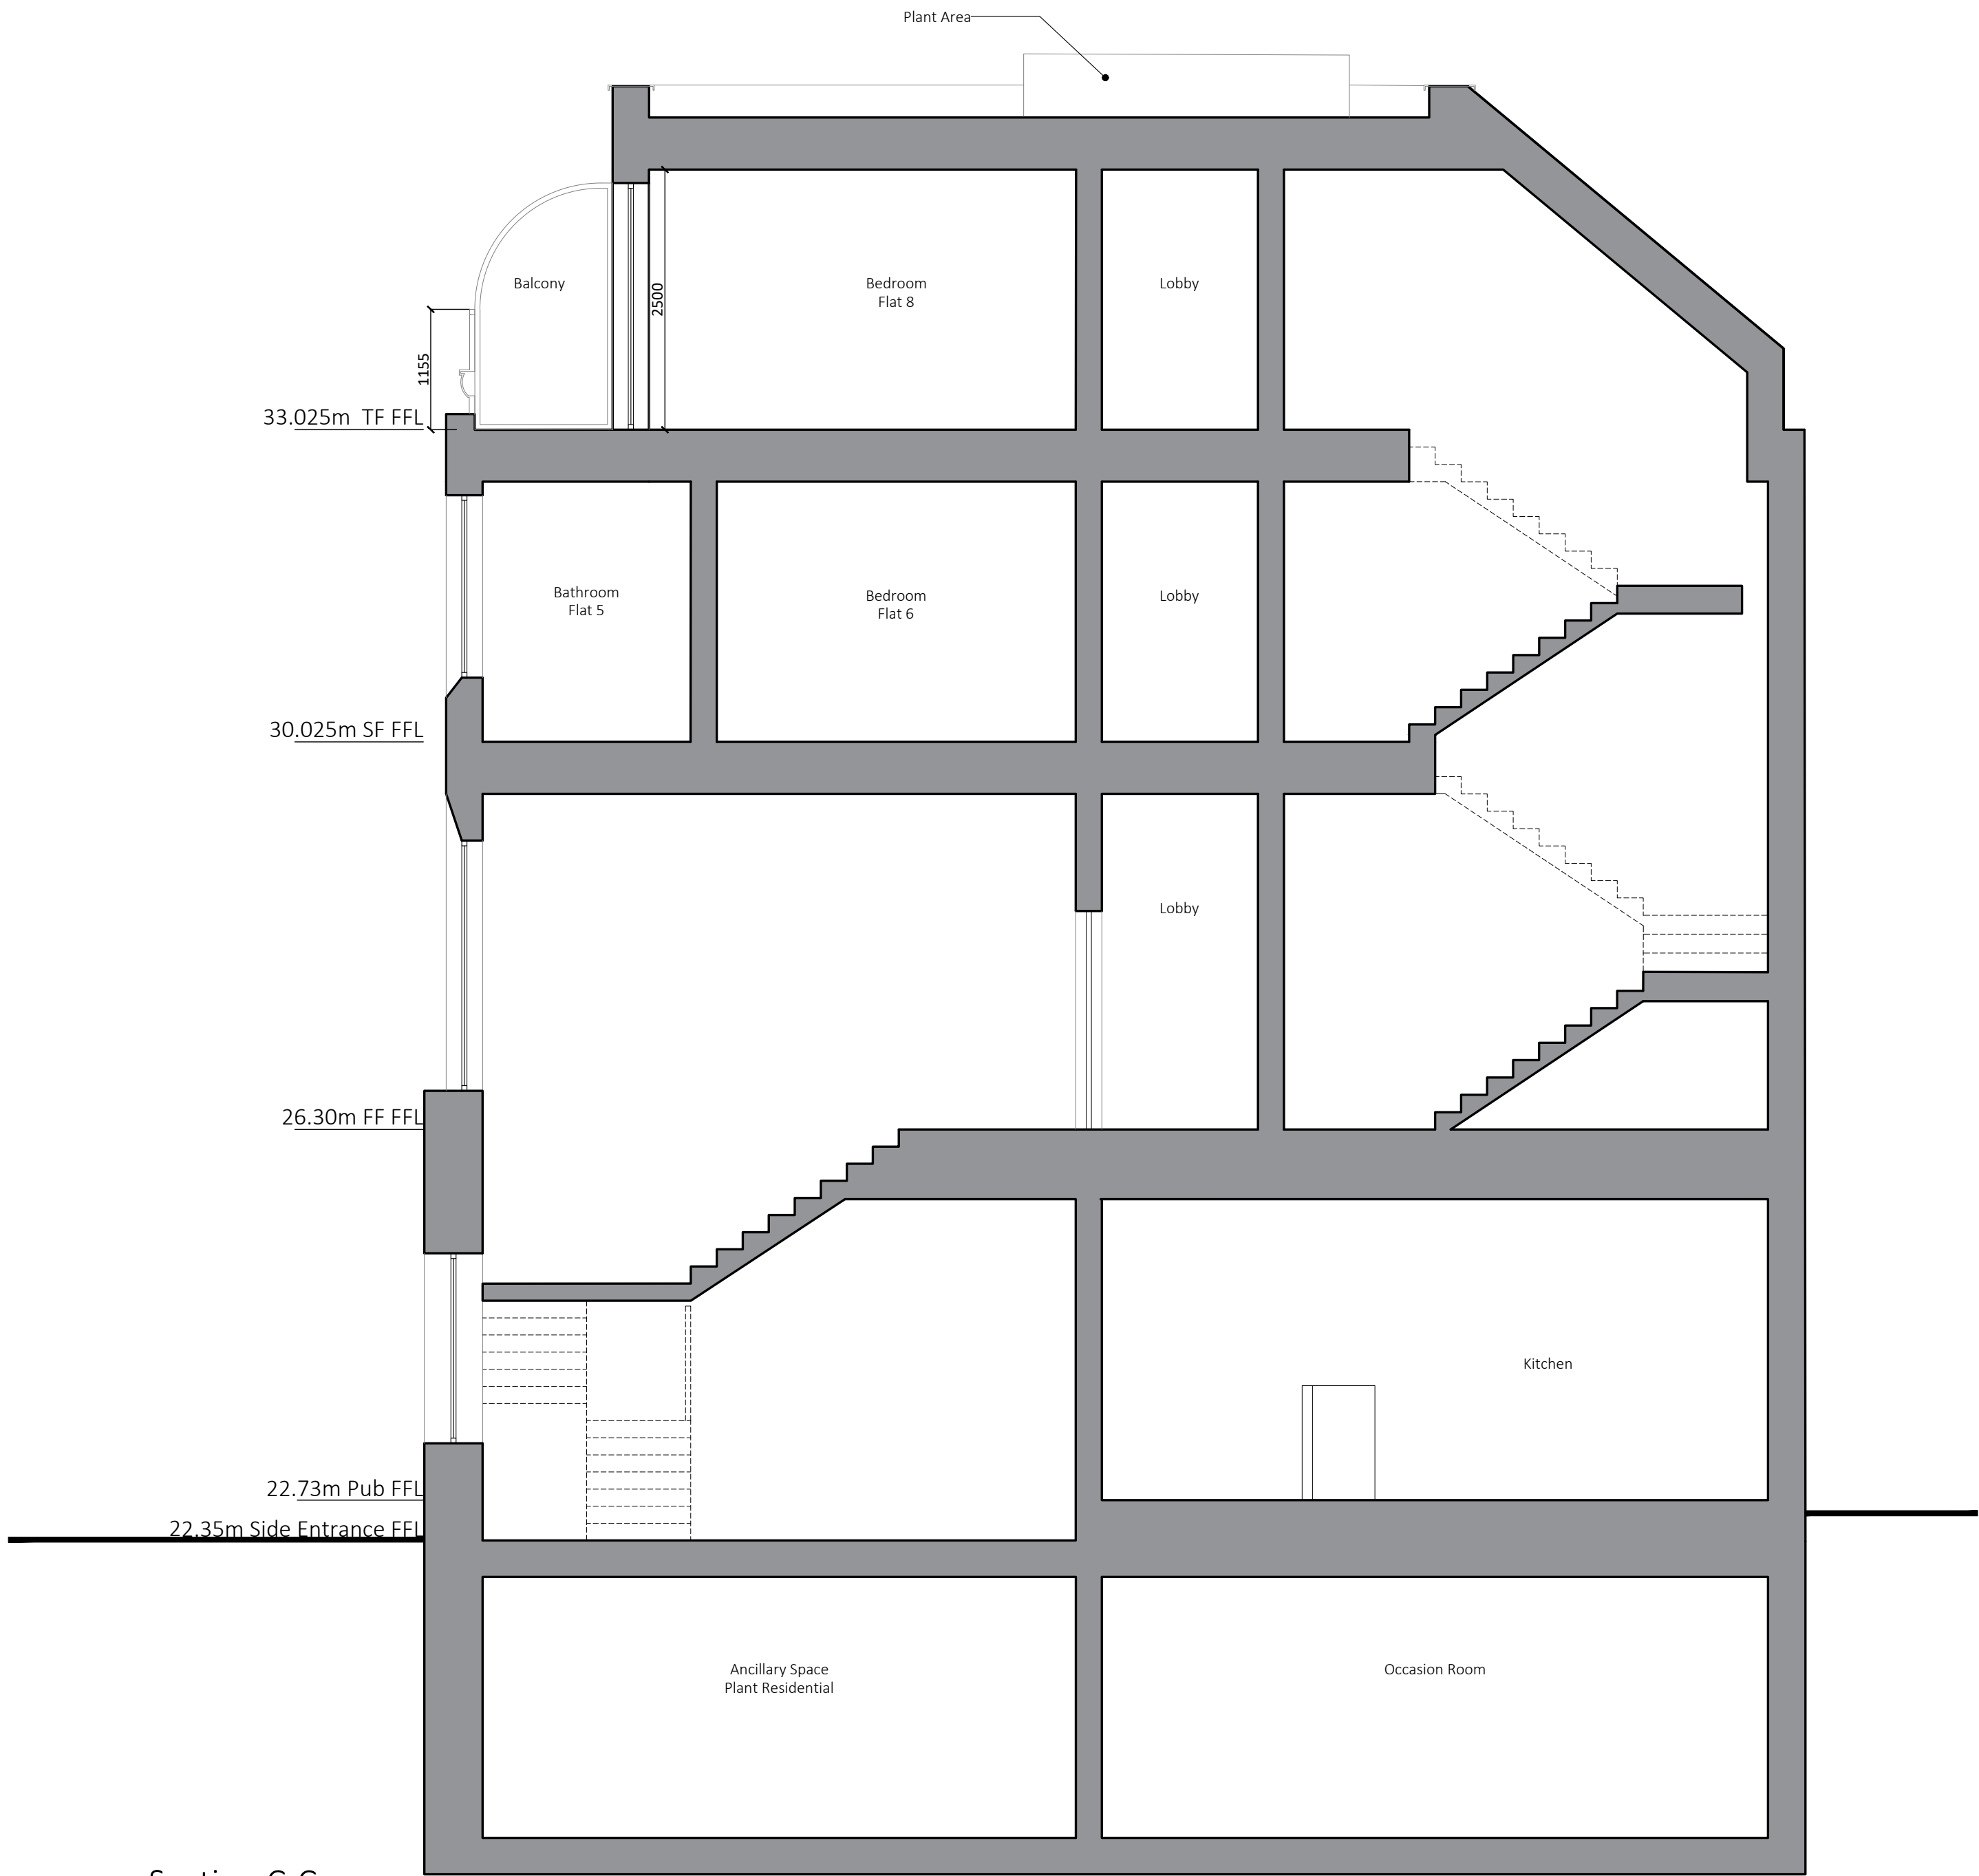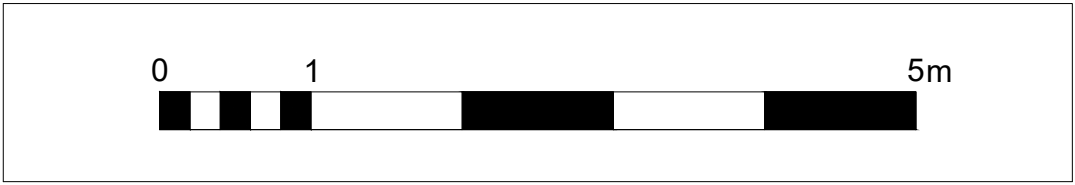

Section C-C

P3	2025.04.30	ISSUE planning update	IR	LL
P2	2025.01.31	ISSUE Updated to show service riser and ASHP	CW	LL
P1	2024.10.01	ISSUE Planning	LL	EL

rev	date	description	revised by	audited by
-----	------	-------------	------------	------------

stage	drawing title	suitability code
PLANNING	PROPOSED Section C-C	S2

ARCHITECT

that

68-80 Hanbury Street
London
E1 5JL



020 7081 4316
info@architectthat.com
www.architectthat.com

client
Mr M. Kocakerim

project
Nehir Residences
London

THIS DRAWING IS COPYRIGHT

scale:	drawn by	audited by	job no	originator	zone	level	type	role	dwg no	revision
1:50@A1 1:100@A3	LL	EL	644	AT	- ZZ	- B1	- DR	- A	- 3.3.003	P3

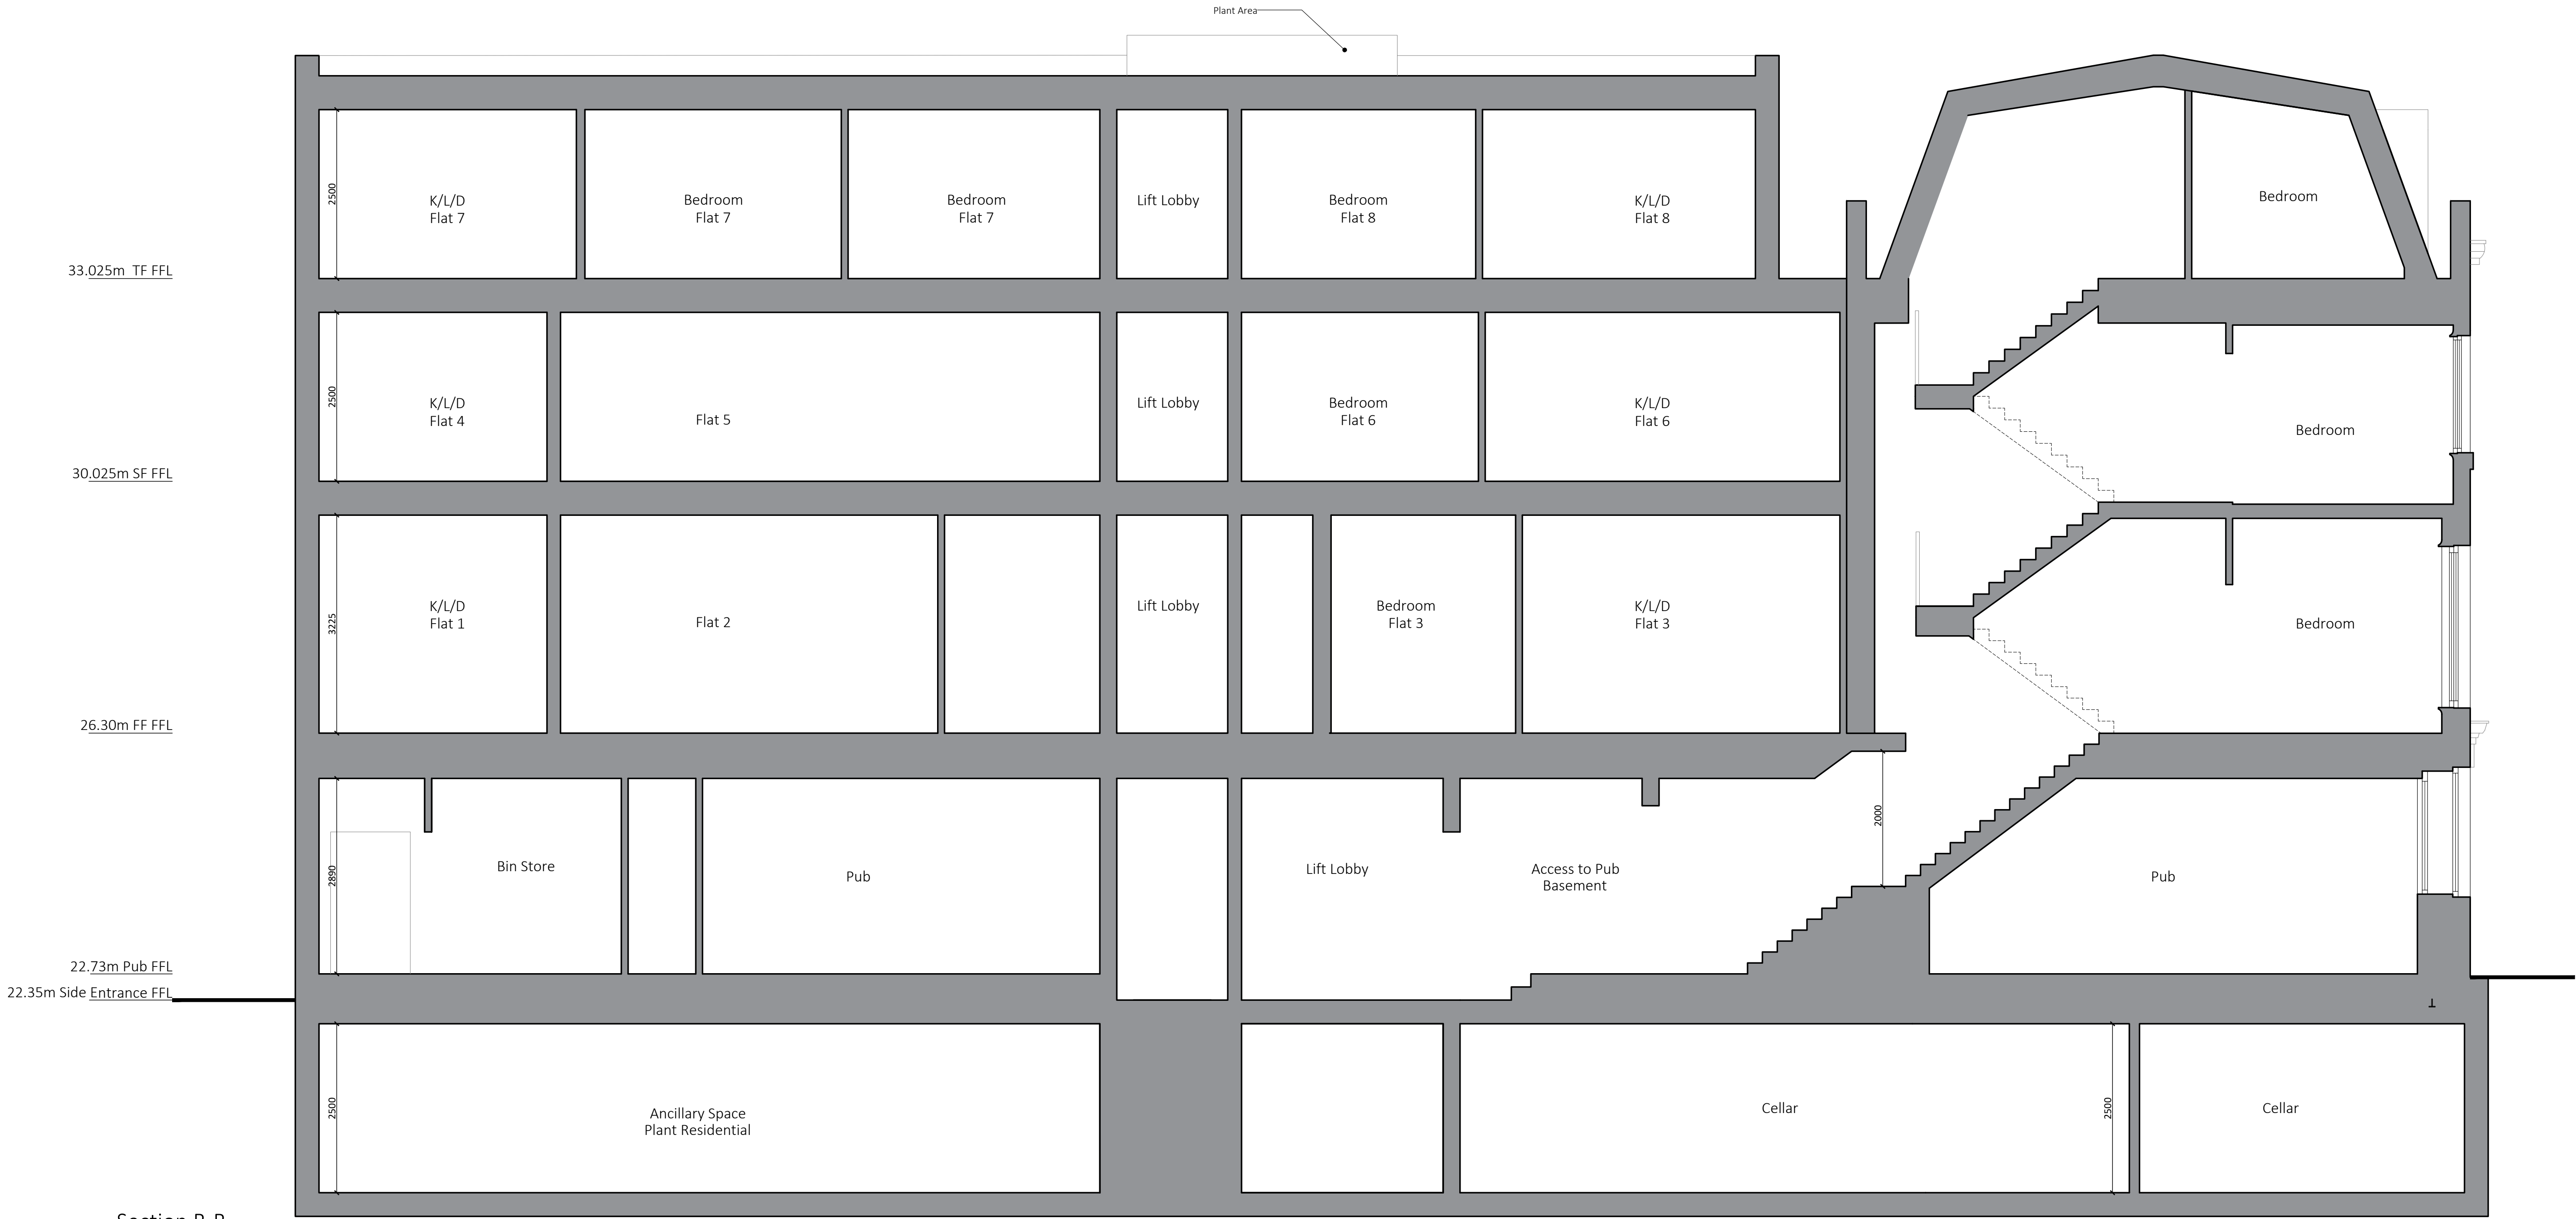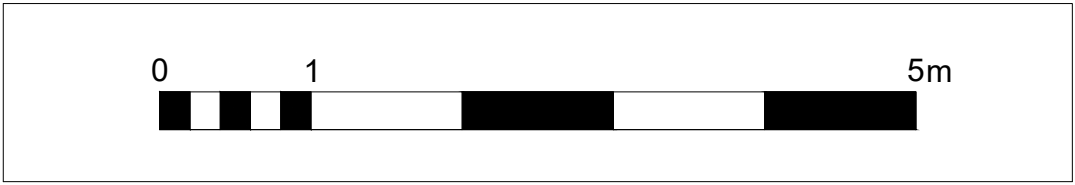

Section B-B

P1	2025.06.20	ISSUE planning update	IR	LL
rev	date	description	revised by	audited by
stage PLANNING		drawing title PROPOSED Section D-D		suitability code S2

ARCHITECT
that

68-80 Hanbury Street
London
E1 5JL
client
Mr M. Kocakerim


project
Nehir Residences
London

CONTRACTORS ARE NOT TO SCALE DIMENSIONS FROM THIS DRAWING

THIS DRAWING IS COPYRIGHT

020 7081 4316
info@architectthat.com
www.architectthat.com

scale 1:50@A1 1:100@A3	drawn by IR	audited by LL	job no 644	originator - AT -	zone - ZZ -	level - B1 -	type - DR -	role - A -	dwg no 3.3.004	revision P1
------------------------------	----------------	------------------	---------------	----------------------	----------------	-----------------	----------------	---------------	-------------------	----------------

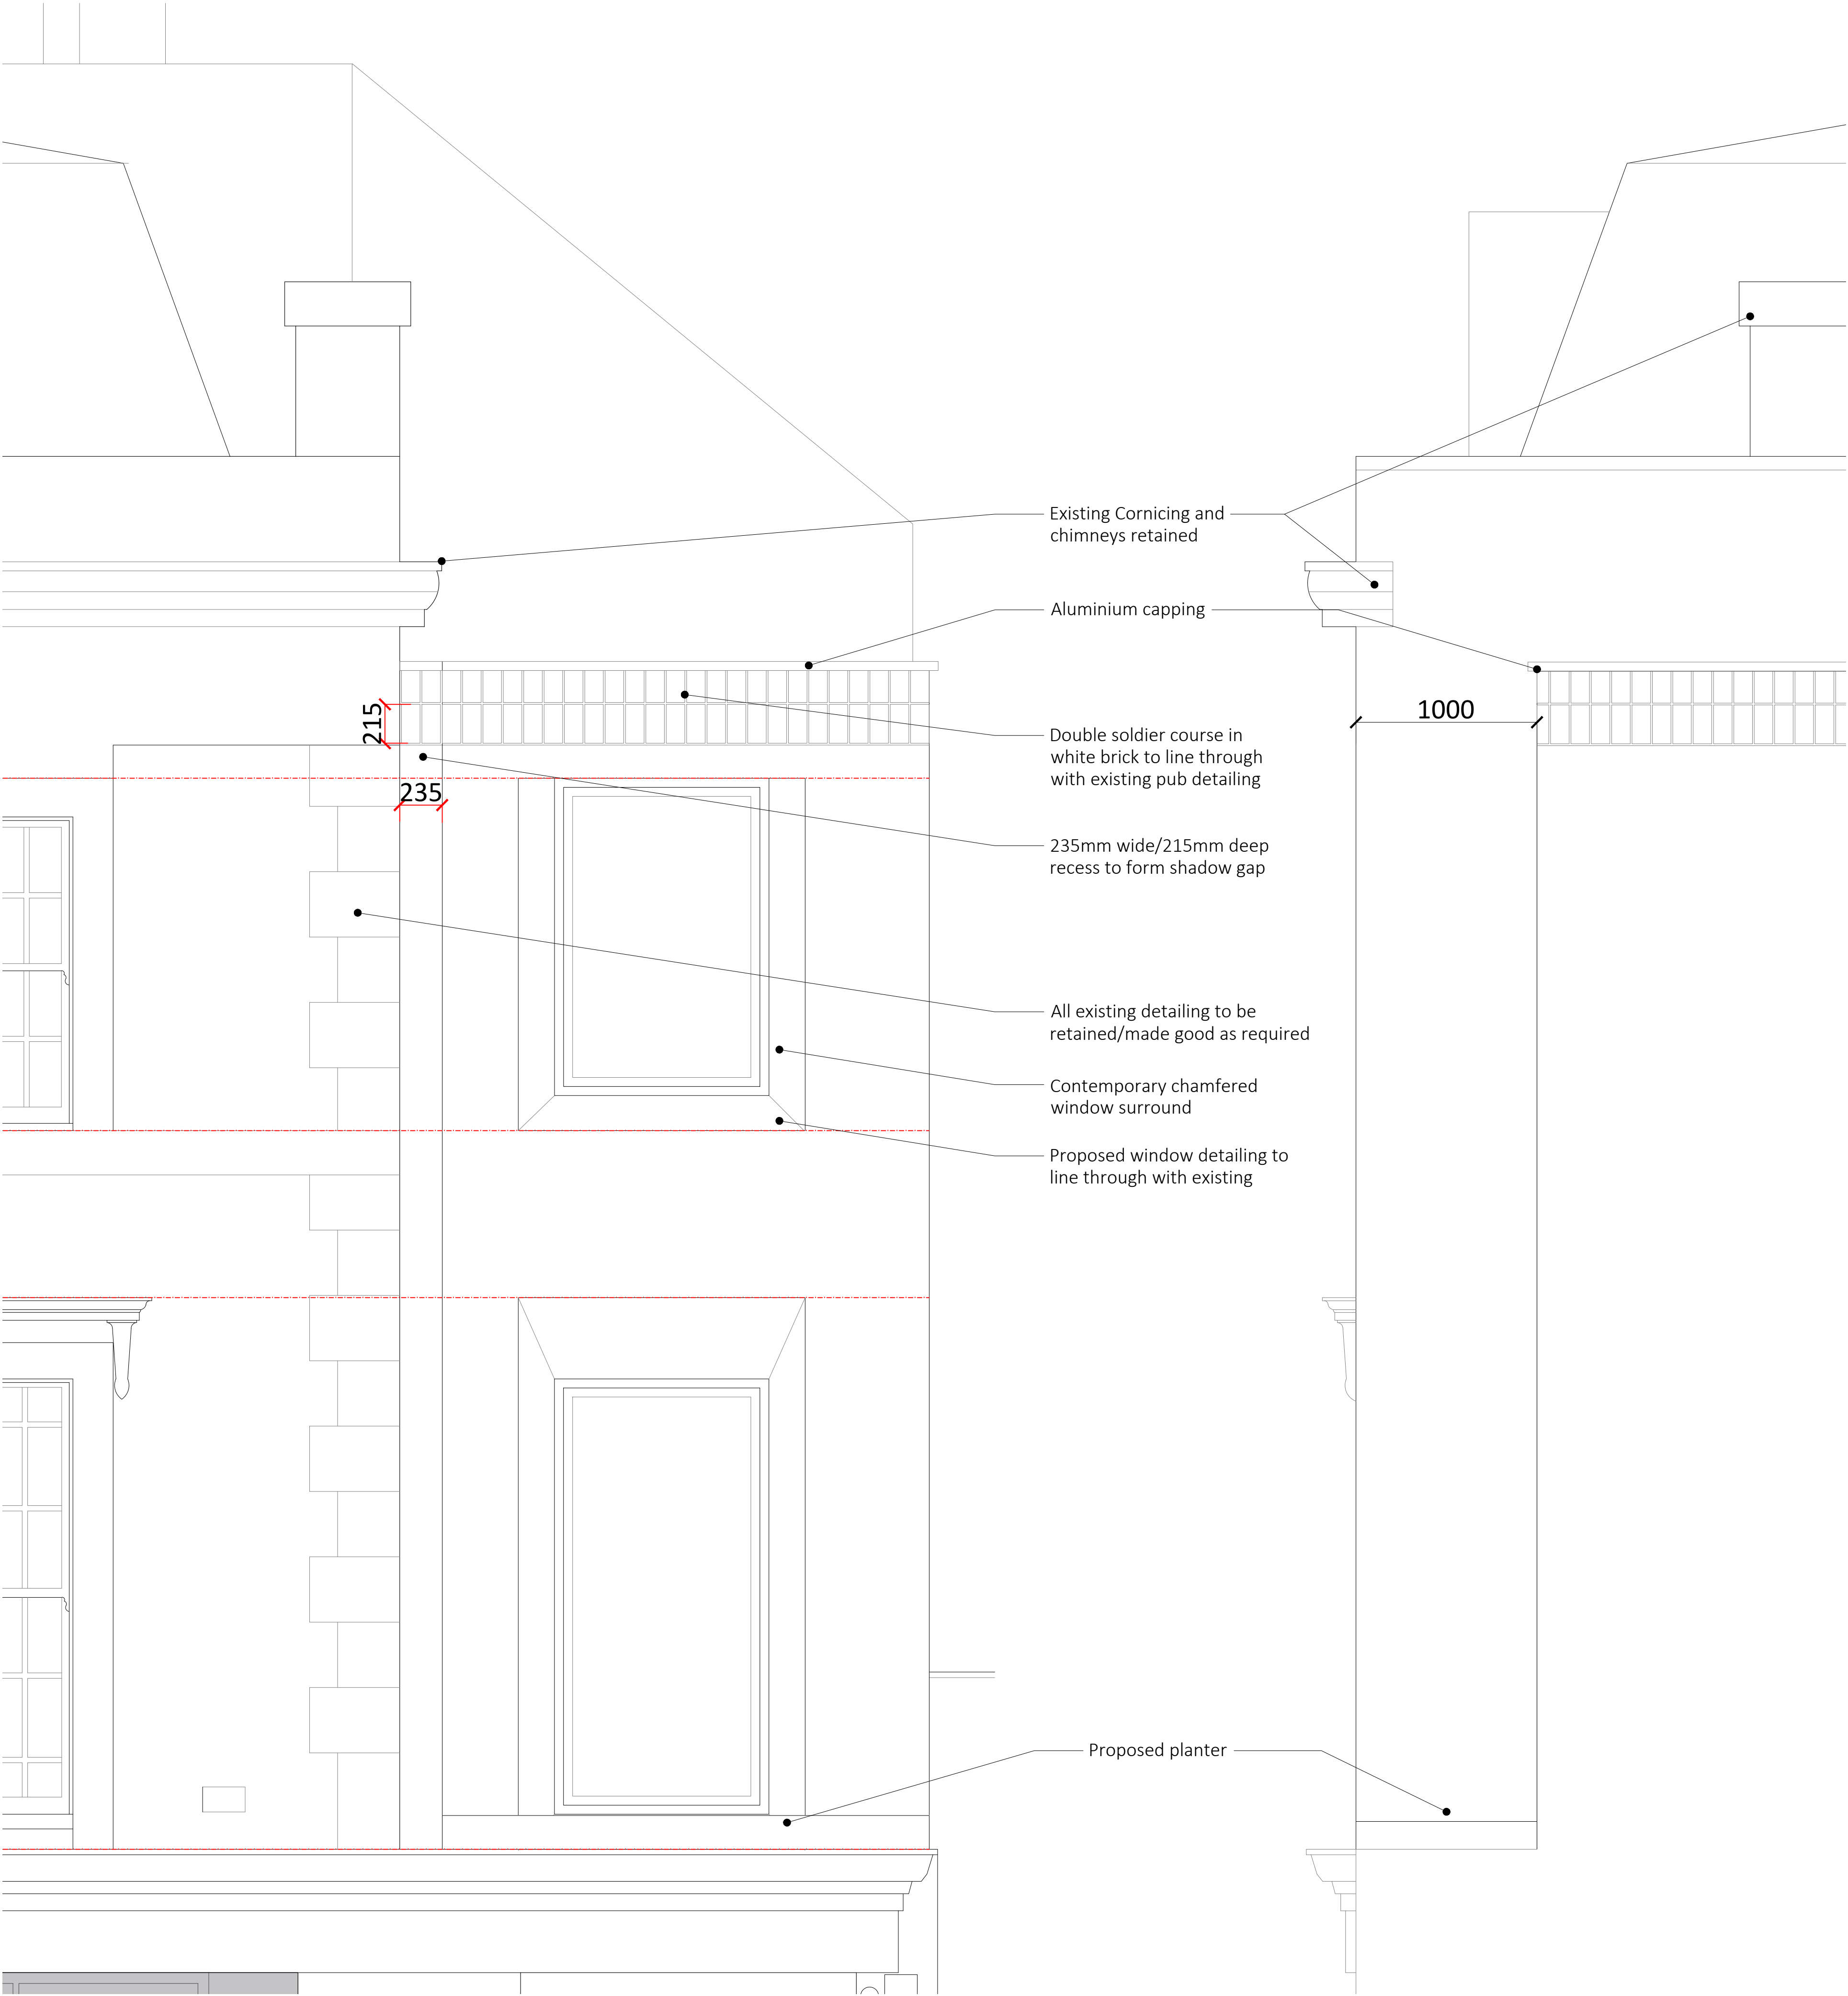


Front Elevation Infill Extension


Side Elevation Infill Extension




P2	2025.04.30	ISSUE planning update	IR	LL
P1	2024.10.01	ISSUE Planning	LL	EL
rev	date	description	revised by	audited by
stage	drawing title			suitability code
PLANNING	PROPOSED Infill Extension Component Drawing			S2
CONTRACTORS ARE NOT TO SCALE DIMENSIONS FROM THIS DRAWING				
ARCHITECT that		68-80 Hanbury Street London E1 5JL		
		020 7081 4316 info@architectthat.com www.architectthat.com		
		client		
		project		
		Mr M. Kocakerim		
		Nehir Residences London		
THIS DRAWING IS COPYRIGHT				
scale	drawn by	audited by	job no	originator
1:20@A1	LL	EL	644	AT
		zone	level	type
		- ZZ -	- XX -	- DR -
		role	dwg no	revision
		A	- 3.4.001	P2

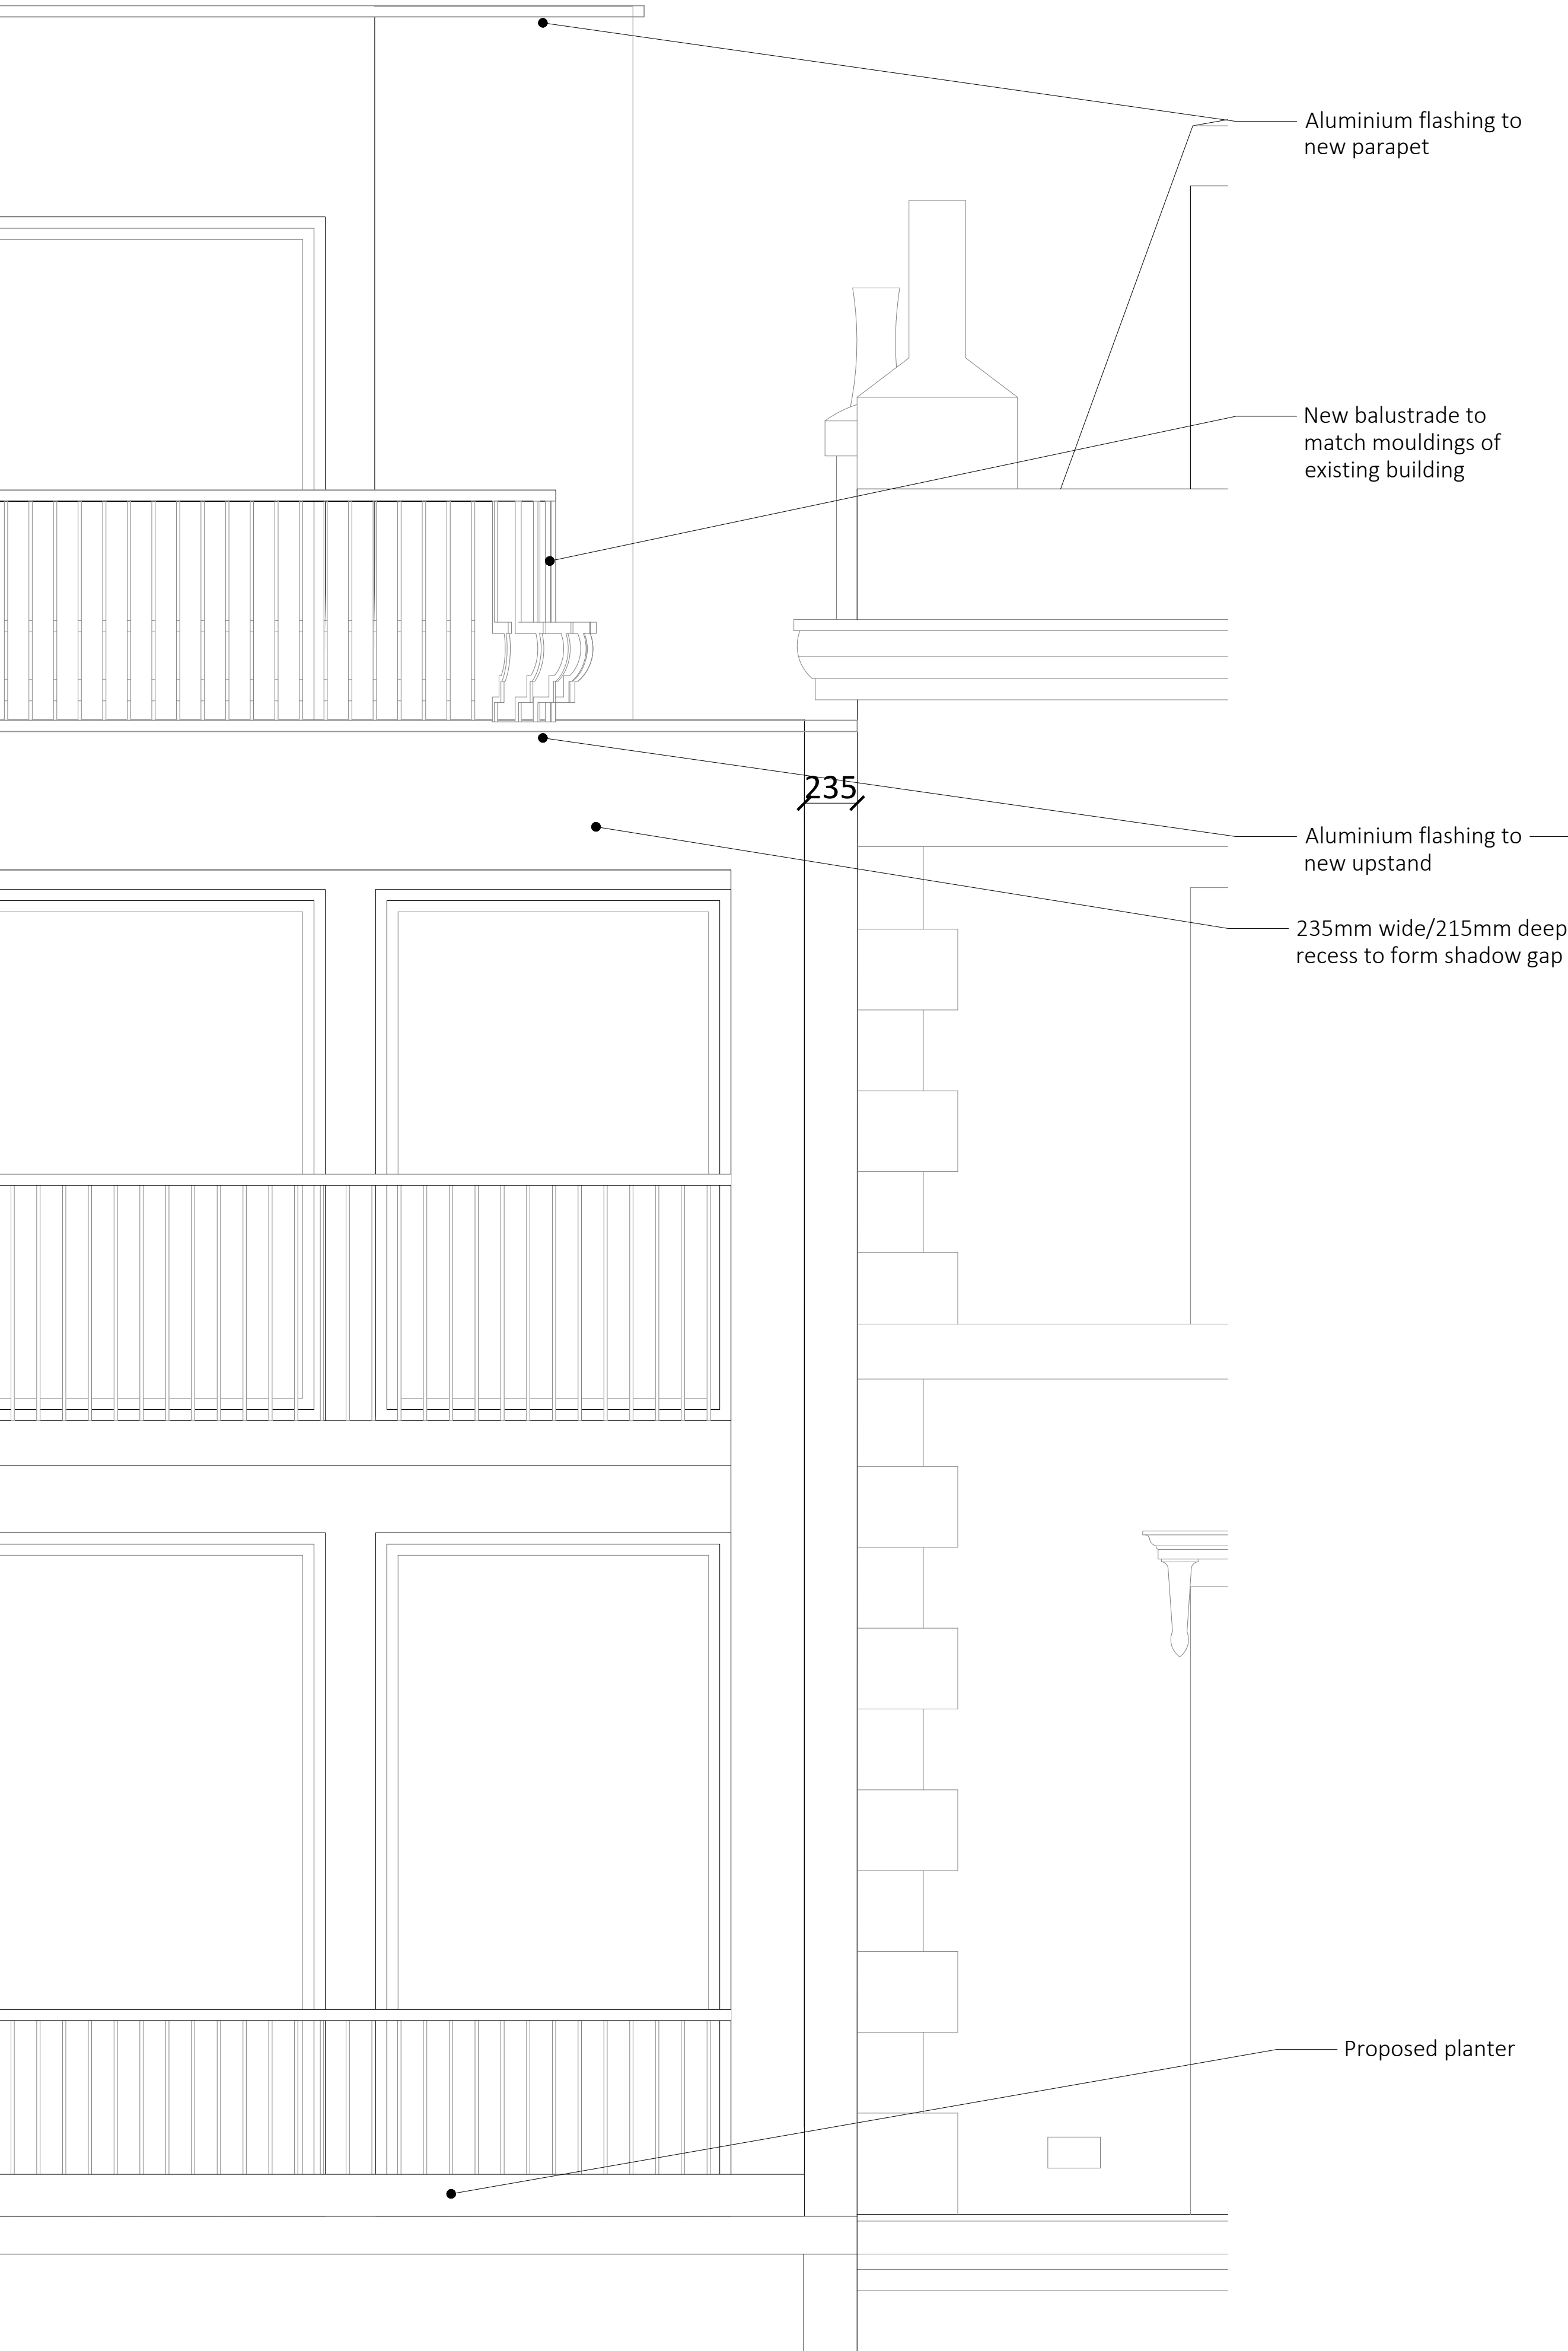


Side Elevation Junction 1:20

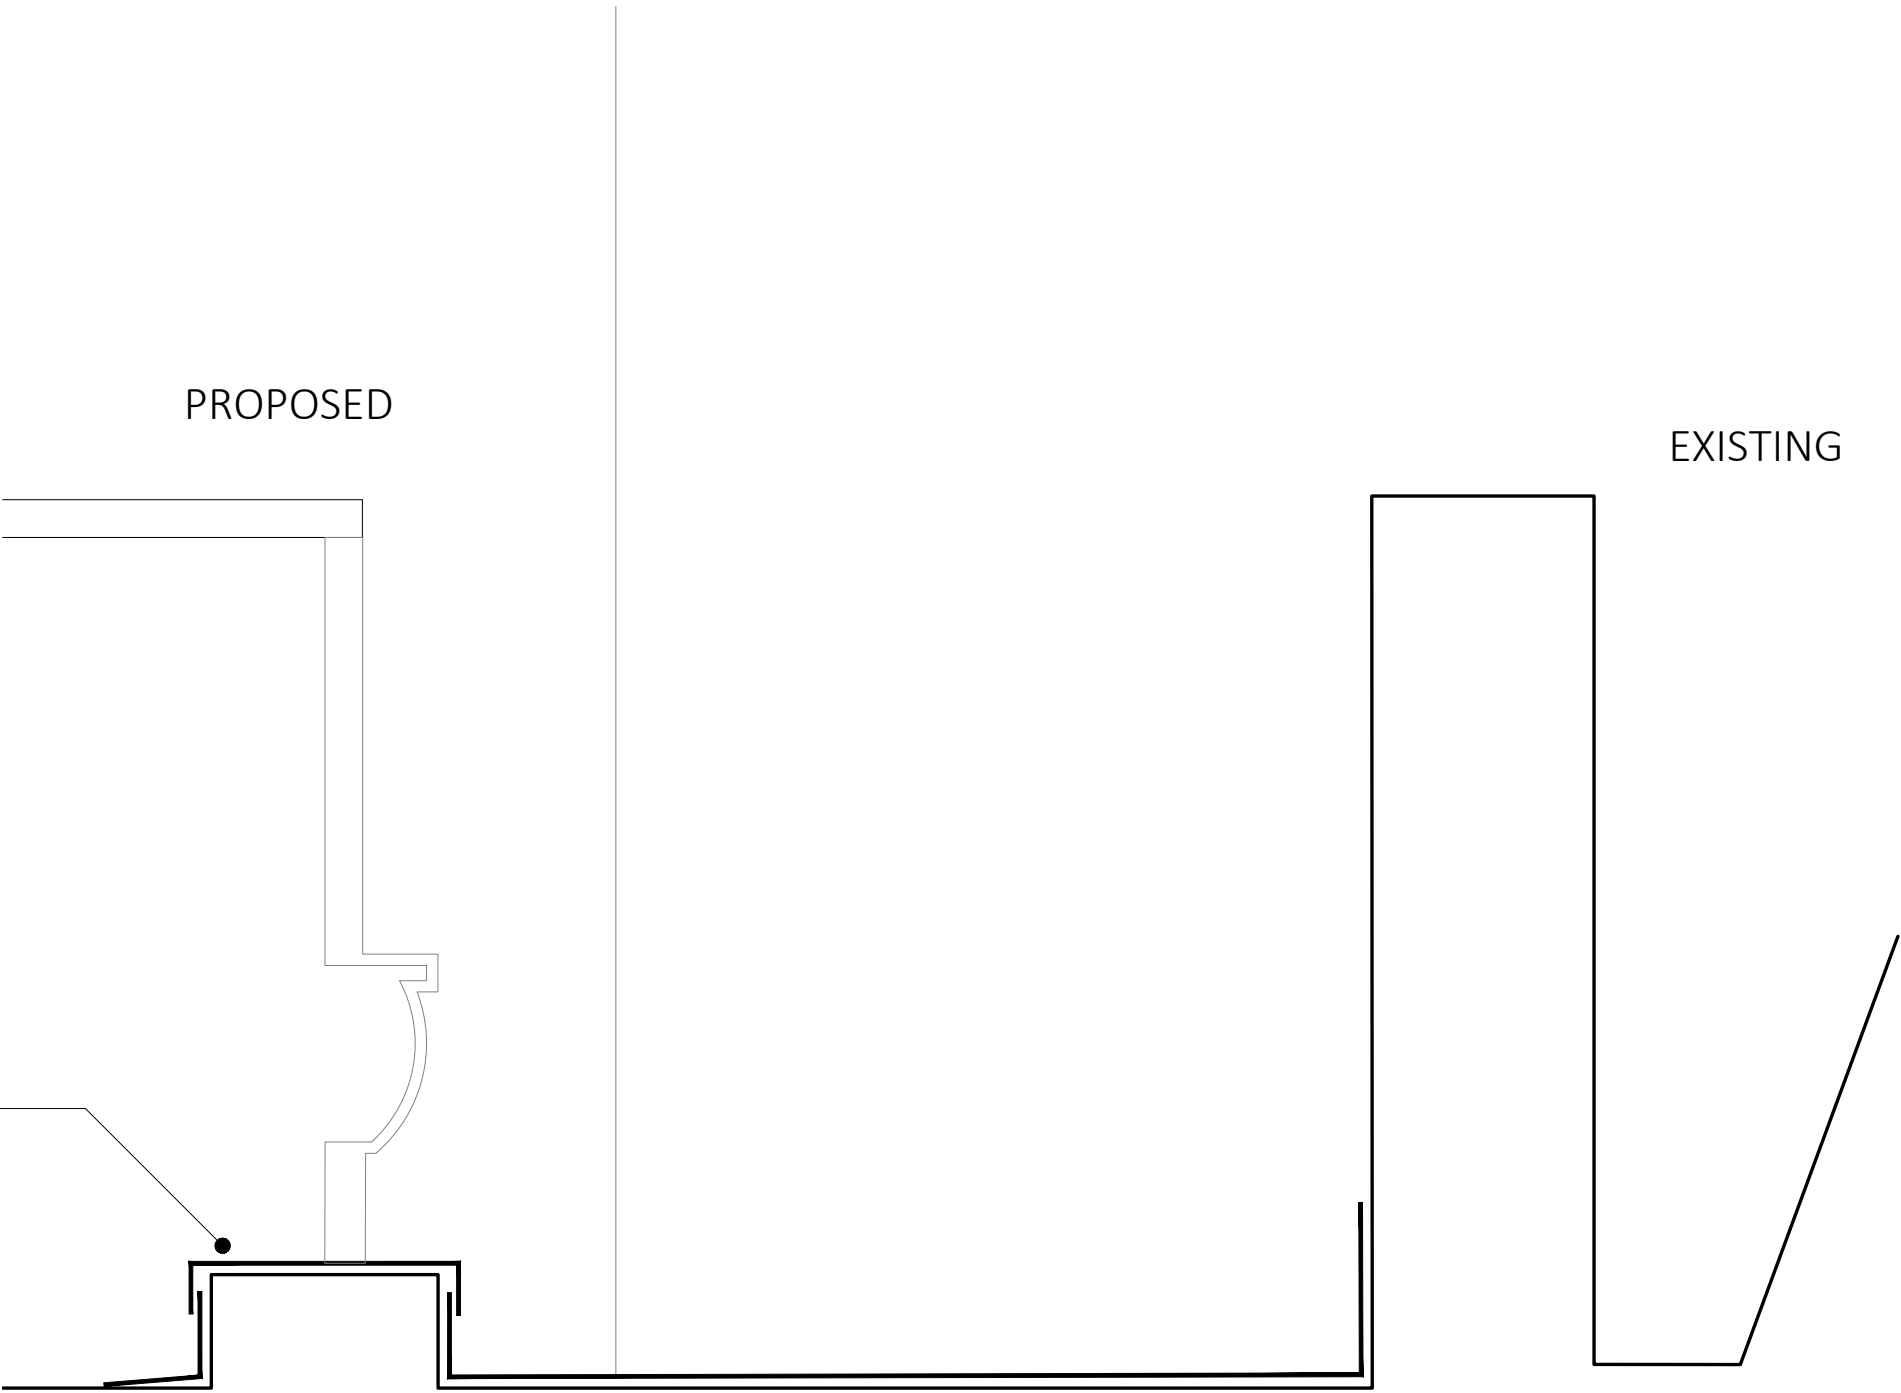


Flashing Detail 1:10
Blue hatch indicates existing

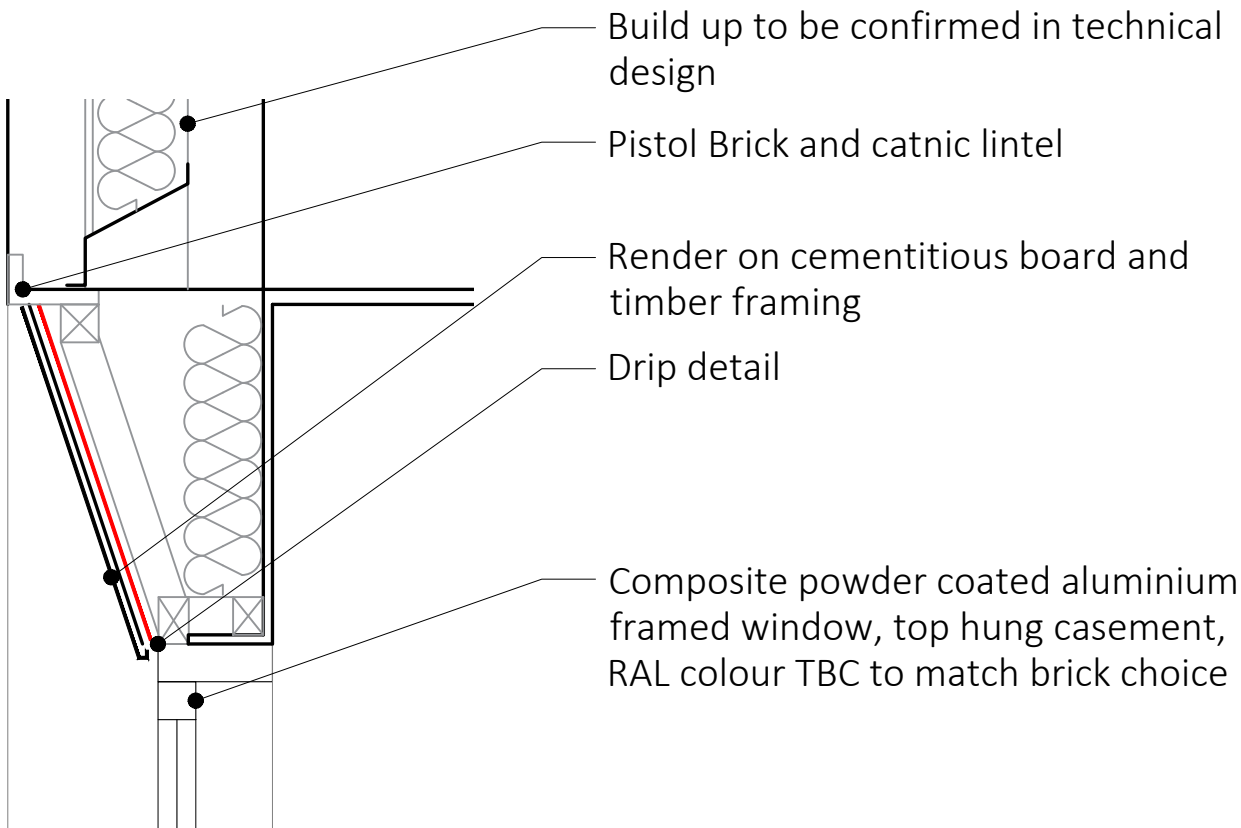

Chamfered Window Head Detail 1:10

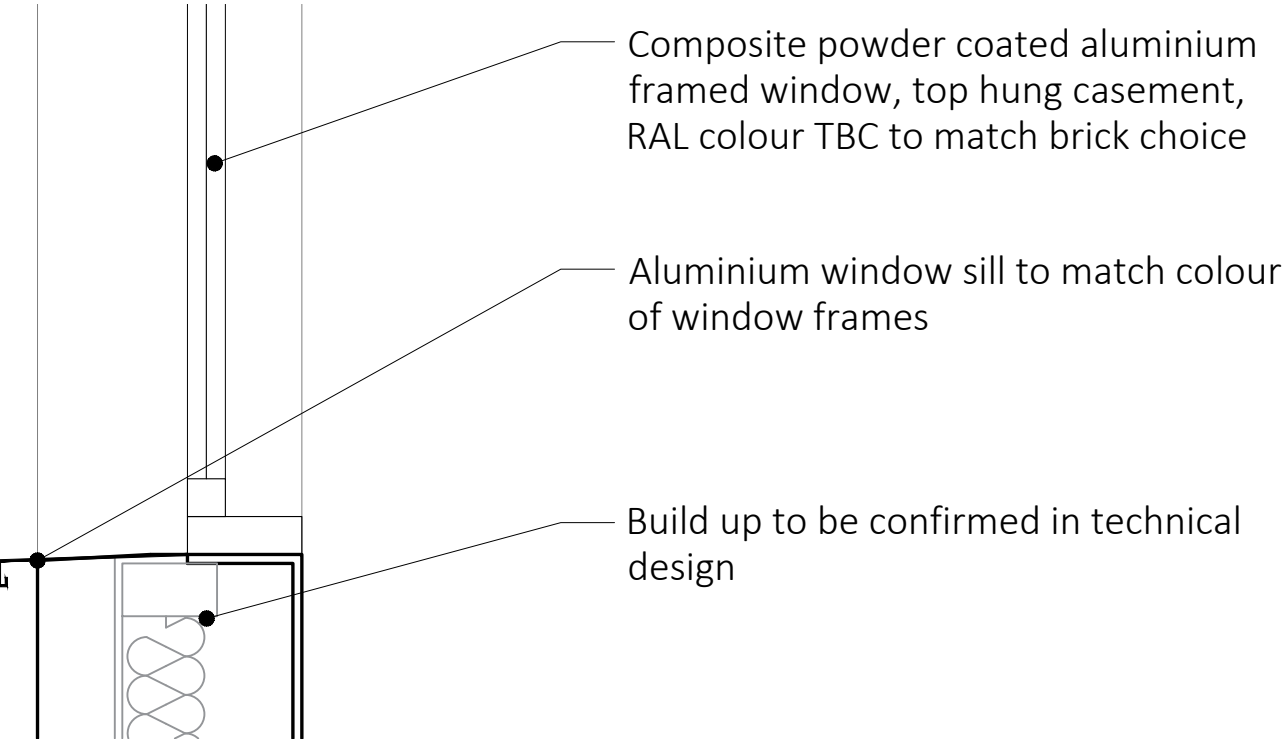

Flat Window Sill Detail 1:10

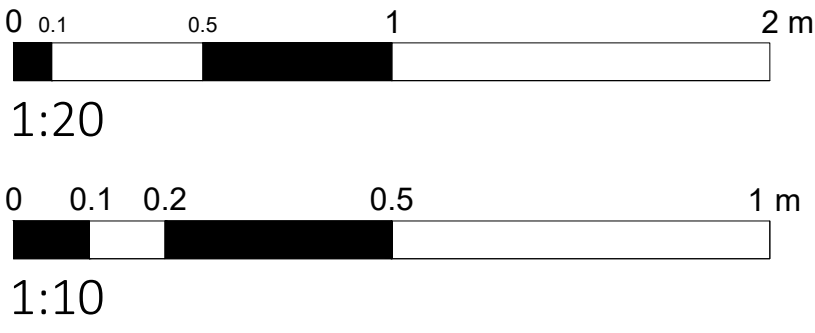

2025.06.20		ISSUE planning update		IR	LL	
P1	2025.04.30	ISSUE Planning		LL		EL
rev	date	description			revised by	audited by
stage PLANNING		drawing title PROPOSED Extension Indicative Detail Drawing			suitability code S2	
				CONTRACTORS ARE NOT TO SCALE DIMENSIONS FROM THIS DRAWING		
ARCHITECT that				68-80 Hanbury Street London E1 5JL		
				020 7081 4316 info@architectthat.com www.architectthat.com		
				client Mr M. Kocakerim		
				project Nehir Residences London		
THIS DRAWING IS COPYRIGHT						
scale Indicated	drawn by LL	audited by EL	job no 644 -	originator AT -	zone ZZ -	level XX -
				type DR -	role A -	dwg no 3.4.002
						revision P2