


NOTE: THIS DRAWING MUST NOT BE SCALED.
THE CONTRACTOR IS TO CHECK ALL DIMENSIONS ON SITE

NOTES:


Apartment Building:
27 no. 1m x 2m photovoltaic panels
16 no. ASHP's

Pavilion Buildings (each):
10 no. 1m x 2m photovoltaic panels
2 no. ASHP's

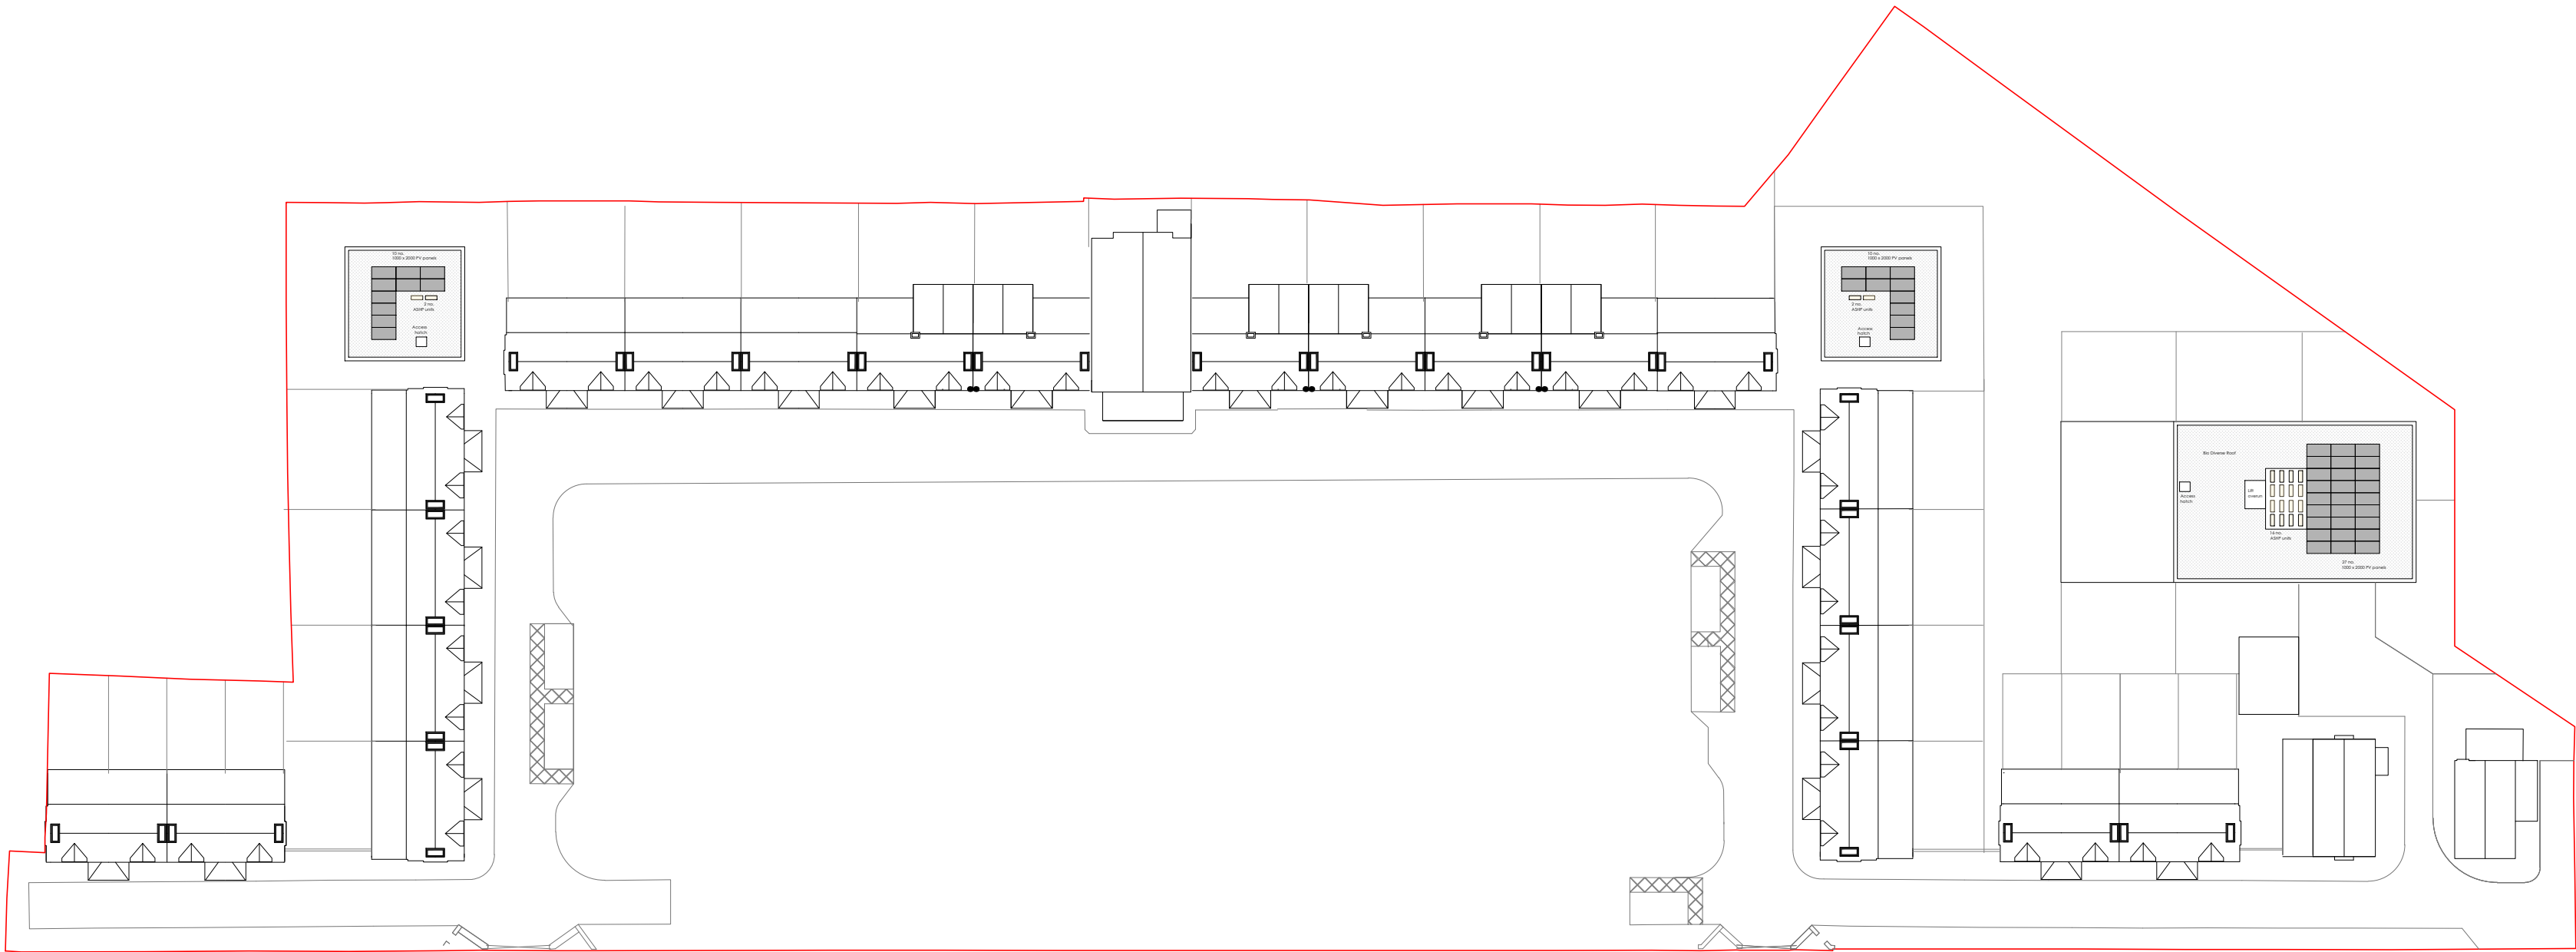

ROOF PLAN - 1:500 @ A2

Note: Indicative layout of ASHPs/PVs subject to engineers design

 

PROJECT

Edmansons Close
Bruce Grove
Haringey

CLIENT

The Drapers'

DRAWING ORIGINATOR

d+b studios
85 HOLMESDALE ROAD
TEDDINGTON TW11 9LQ
+44 (0) 7810 481 900
www.dplusbstudios.com

DRAWING TITLE

Roof Plan
Proposed

JOB NO db-001		SCALE 1:500 @ A2	DRAWN BY PD	ISSUE DATE SEPT 2022		REVISION 02	
DRAWING STATUS Planning			CHECKED BY PD	PAPER SIZE A2			
PROJECT CODE	COMPANY CODE	DOC. CODE	PACKAGE NO CODE	LEVEL	ZONE / SUBZONE	SUB ZONE	DRAWING NUMBER
EC	d+b	GA	XXX	00	XX	XXX	035