

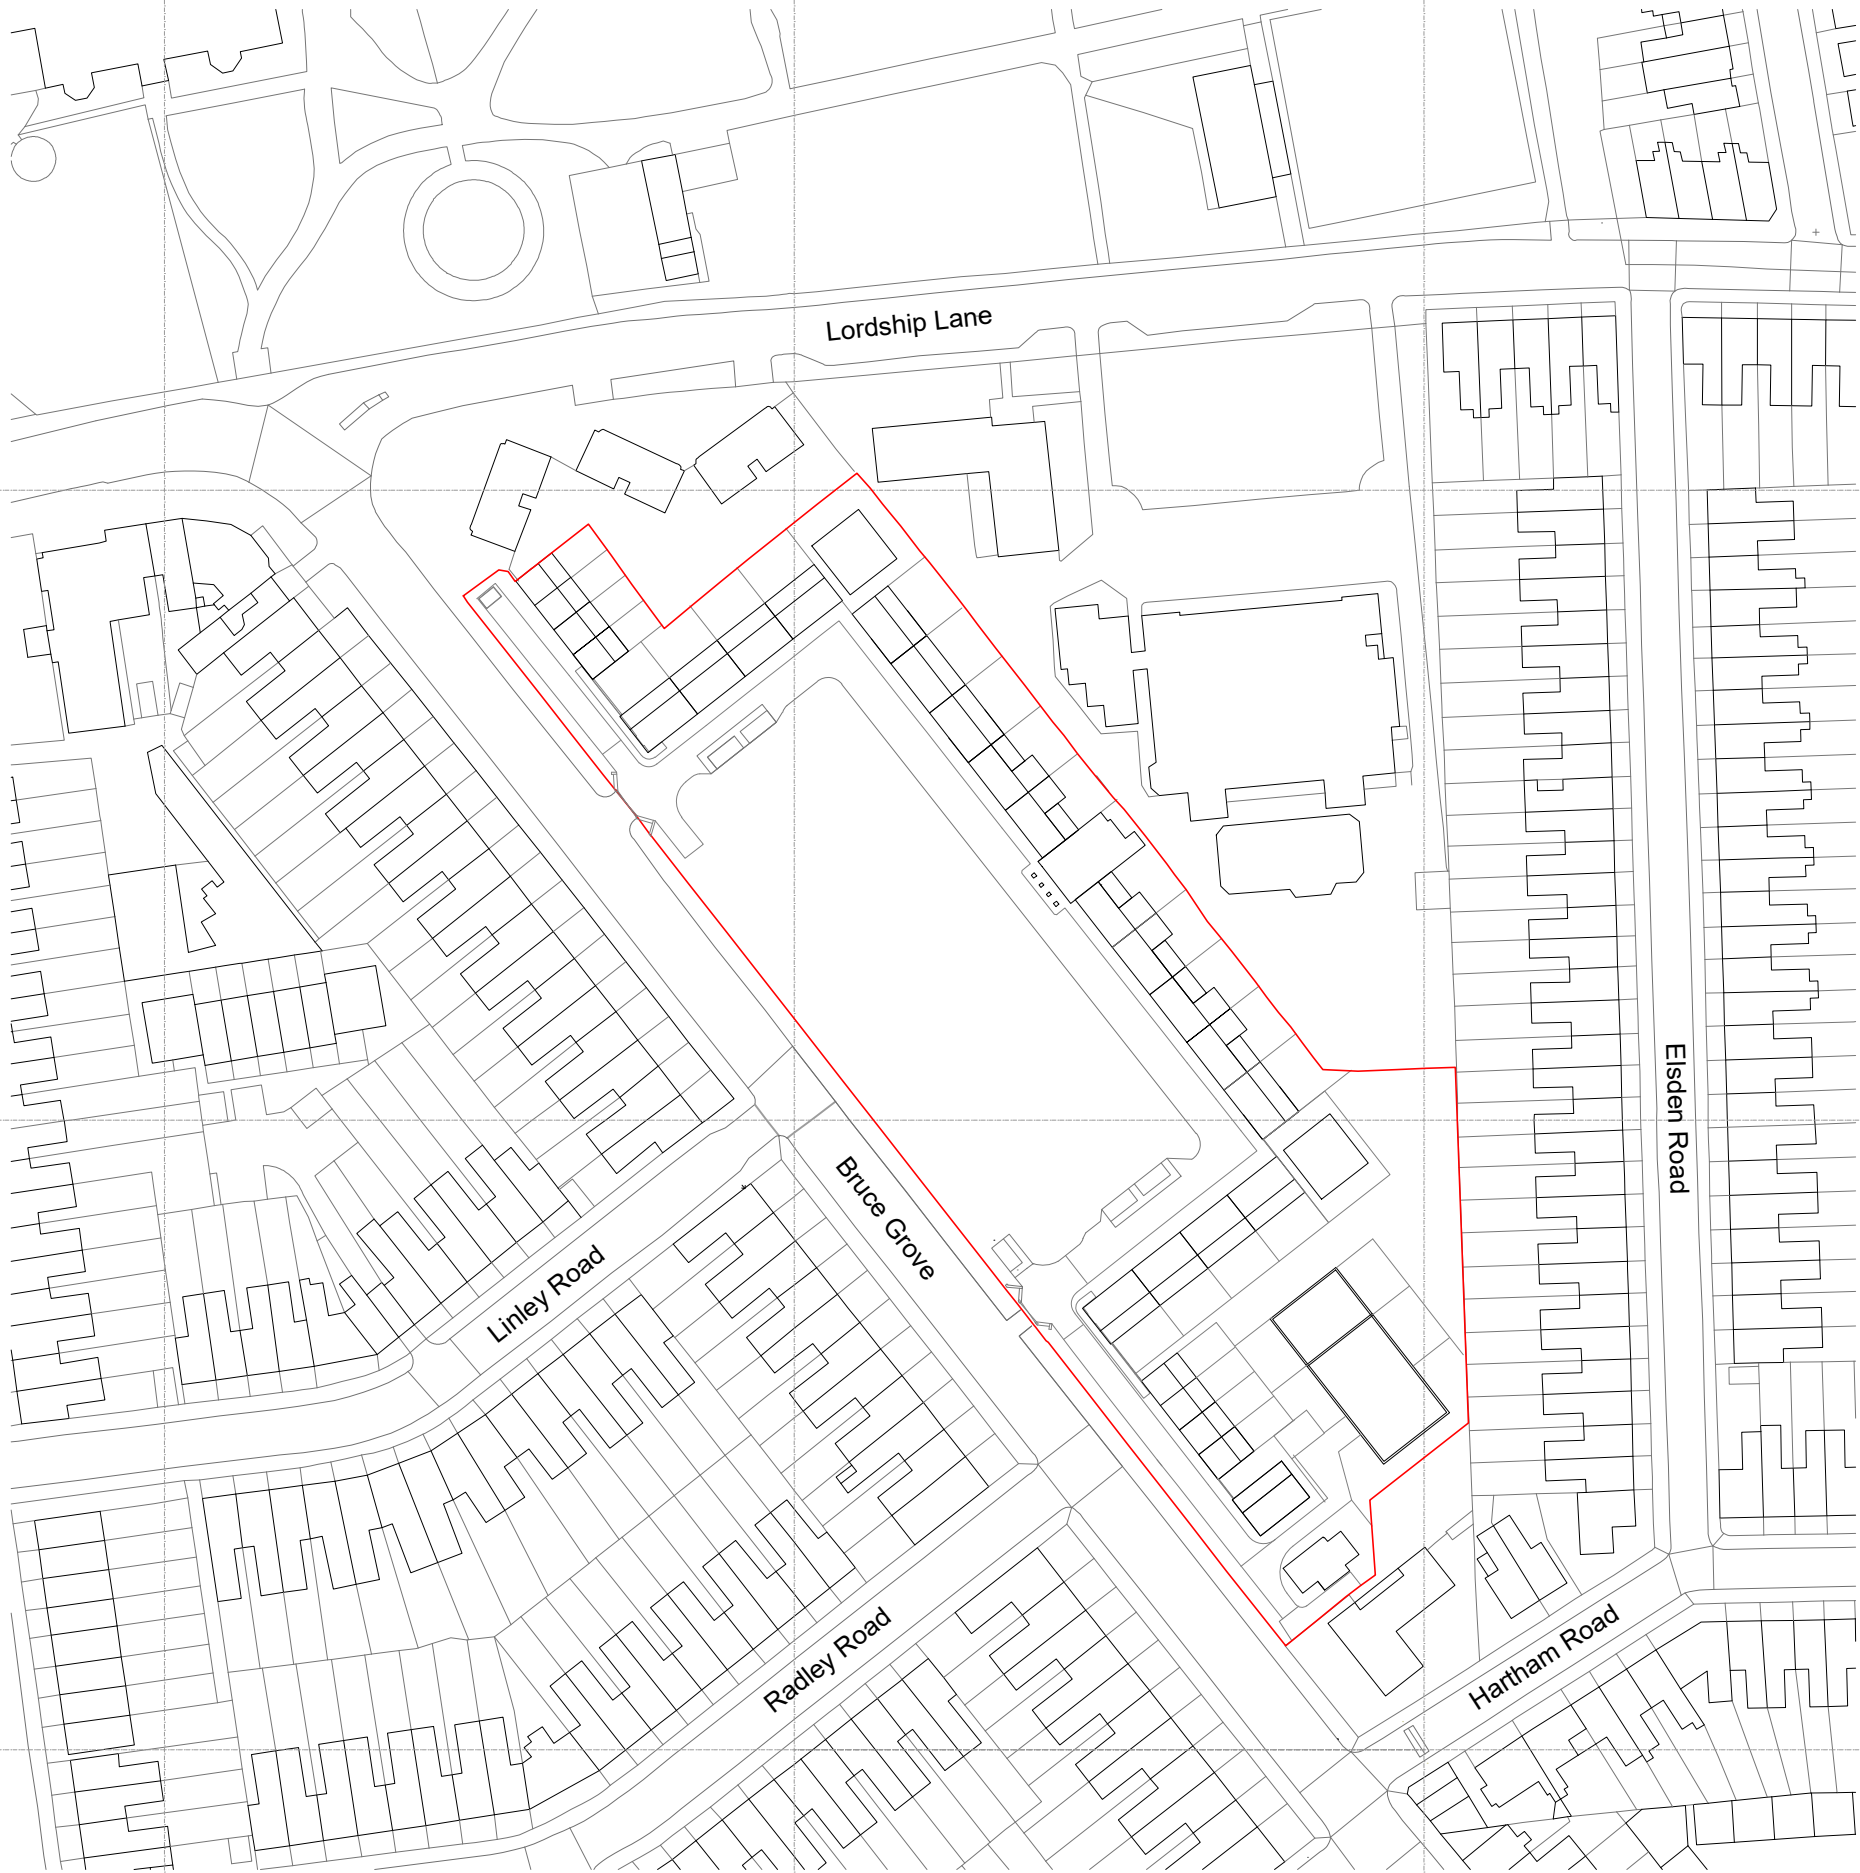


NOTE: THIS DRAWING MUST NOT BE SCALED.
THE CONTRACTOR IS TO CHECK ALL DIMENSIONS ON SITE

 

PLANNING APPLICATION BOUNDARY

 

PROJECT

Edmansons Close
Bruce Grove
Haringey

CLIENT

The Drapers'

DRAWING ORIGINATOR

d+b studios
85 HOLMESDALE ROAD
TEDDINGTON TW11 9LQ
+44 (0) 7810 481 900
www.dplusbstudios.com

DRAWING TITLE

SITE PLAN
PROPOSED

JOB NO
db-001

SCALE
1:1250

DRAWN BY
PD

ISSUE DATE
SEPT 2022

REVISION

01

DRAWING STATUS
PLANNING

CHECKED BY
PD

PAPER SIZE
A3

PROJECT CODE	COMPANY CODE	DOC. CODE	PACKAGE NO CODE	LEVEL	ZONE / SUBZONE	SUB ZONE	DRAWING NUMBER
EC	d+b	PA	XXX	00	XX	XXX	030