


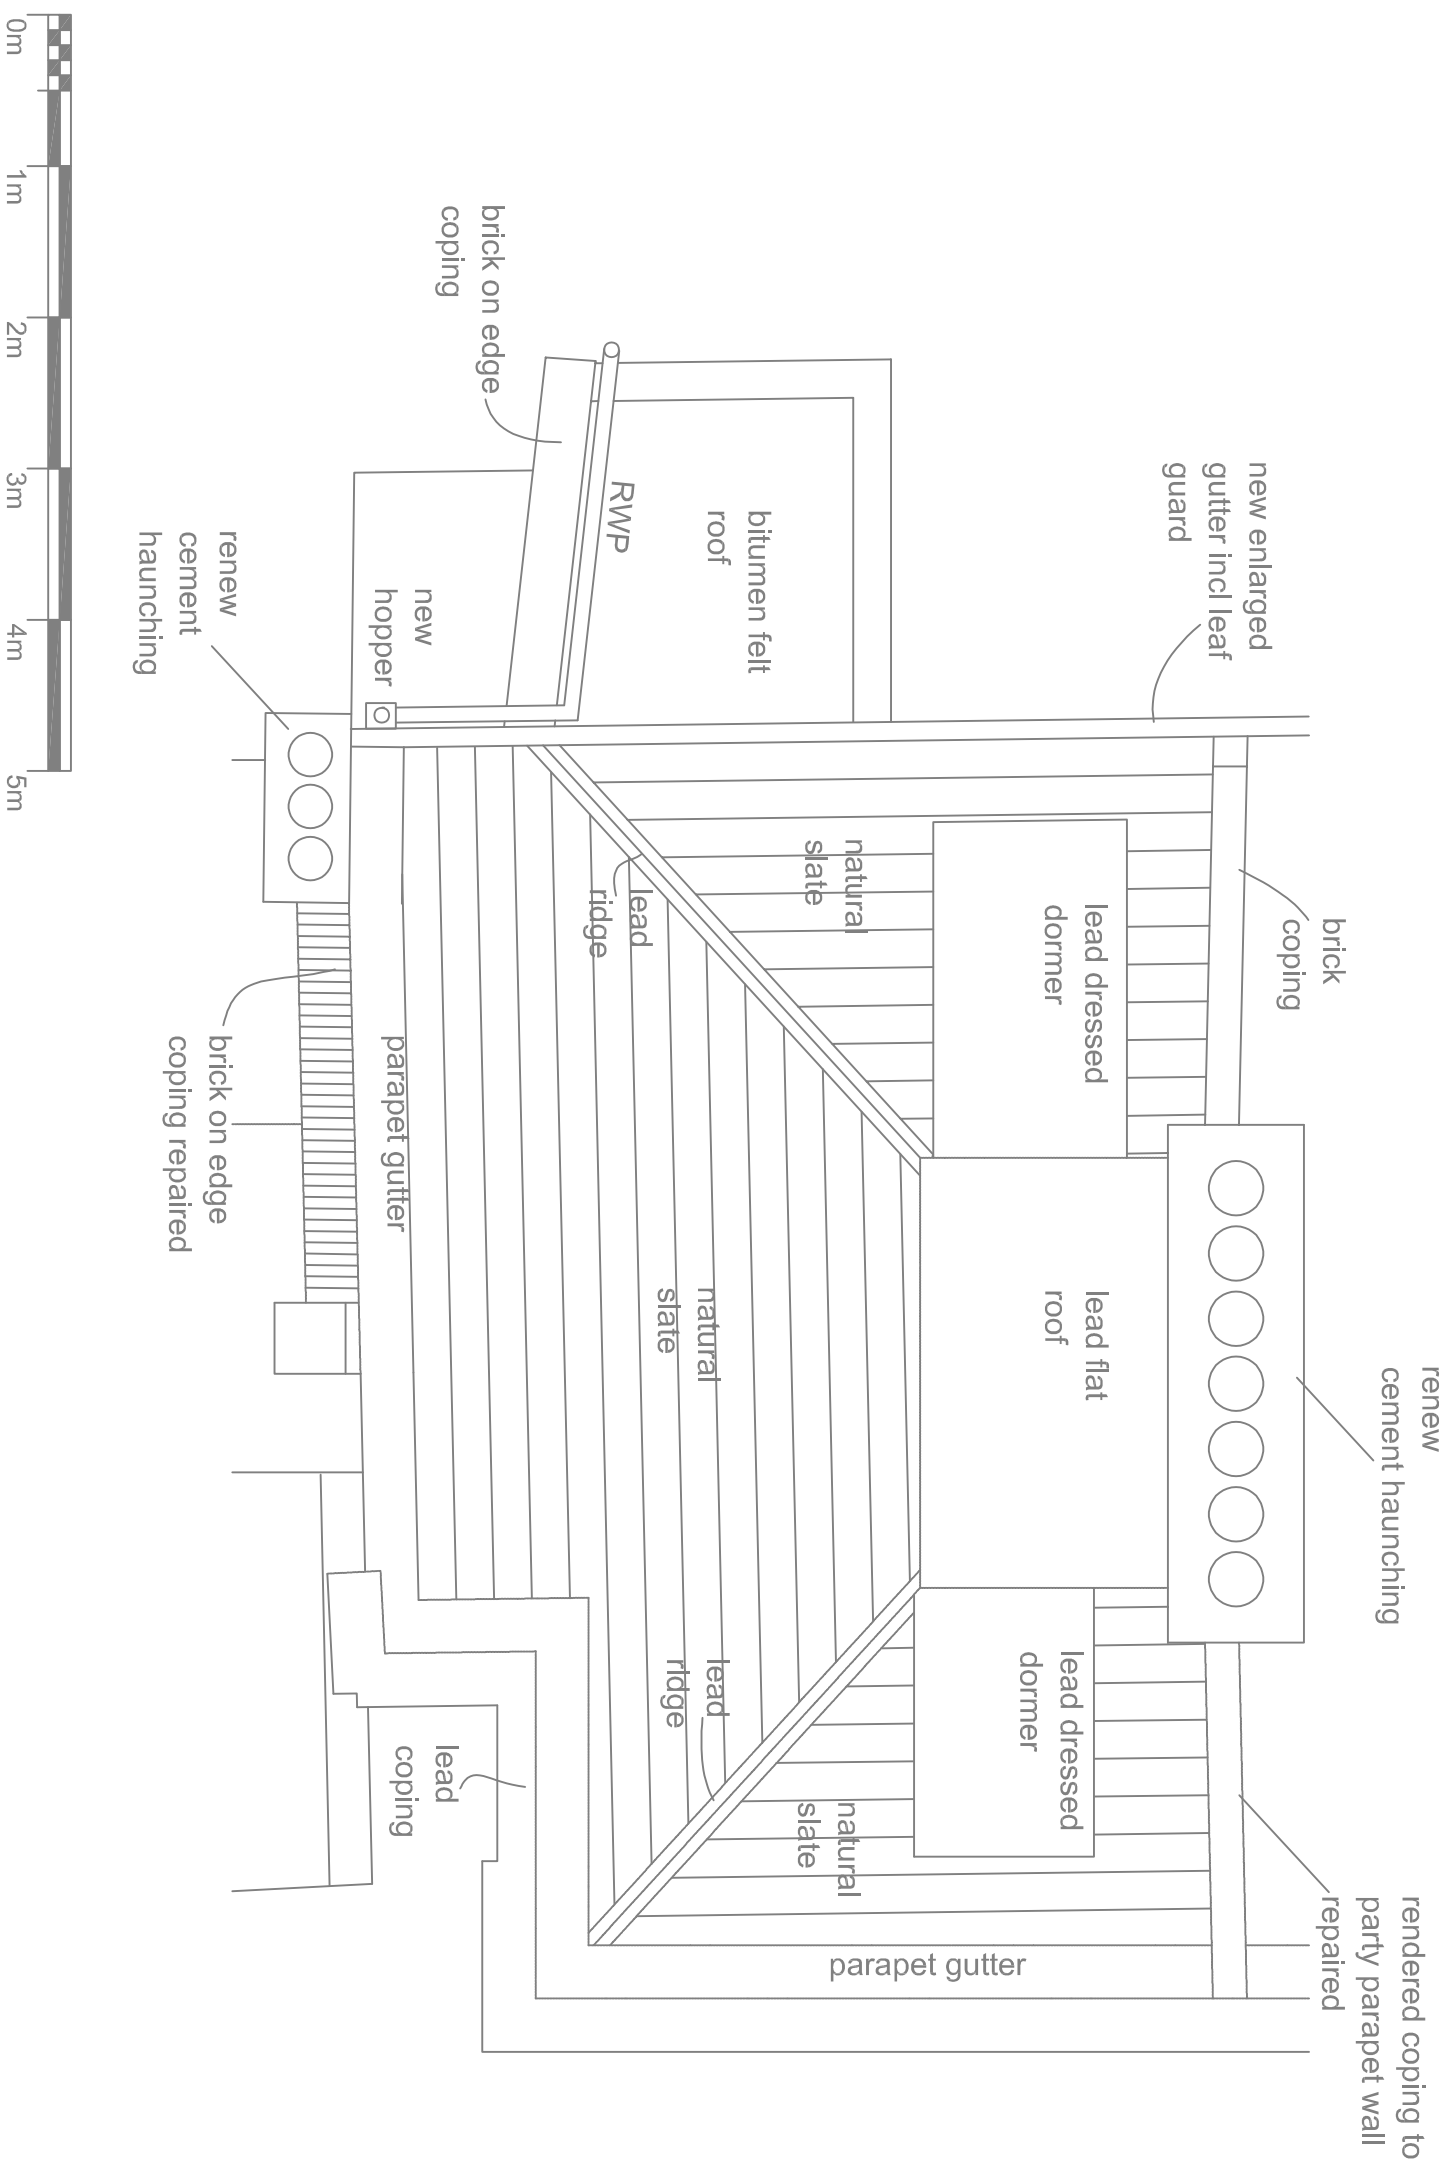

Roof

- Replacement of Spanish slates with Welsh slates
- All new dressed leadwork and flashings
- New water disposal
- Leaf guard protection installed

Note

Natural slate roof existing and new
5 core lead gutter, copings & details

ROOF PLAN - proposed

37 NORTH ROAD N6 4BE

JANUARY 2025

Plans as Proposed Scale 1:50@A3