
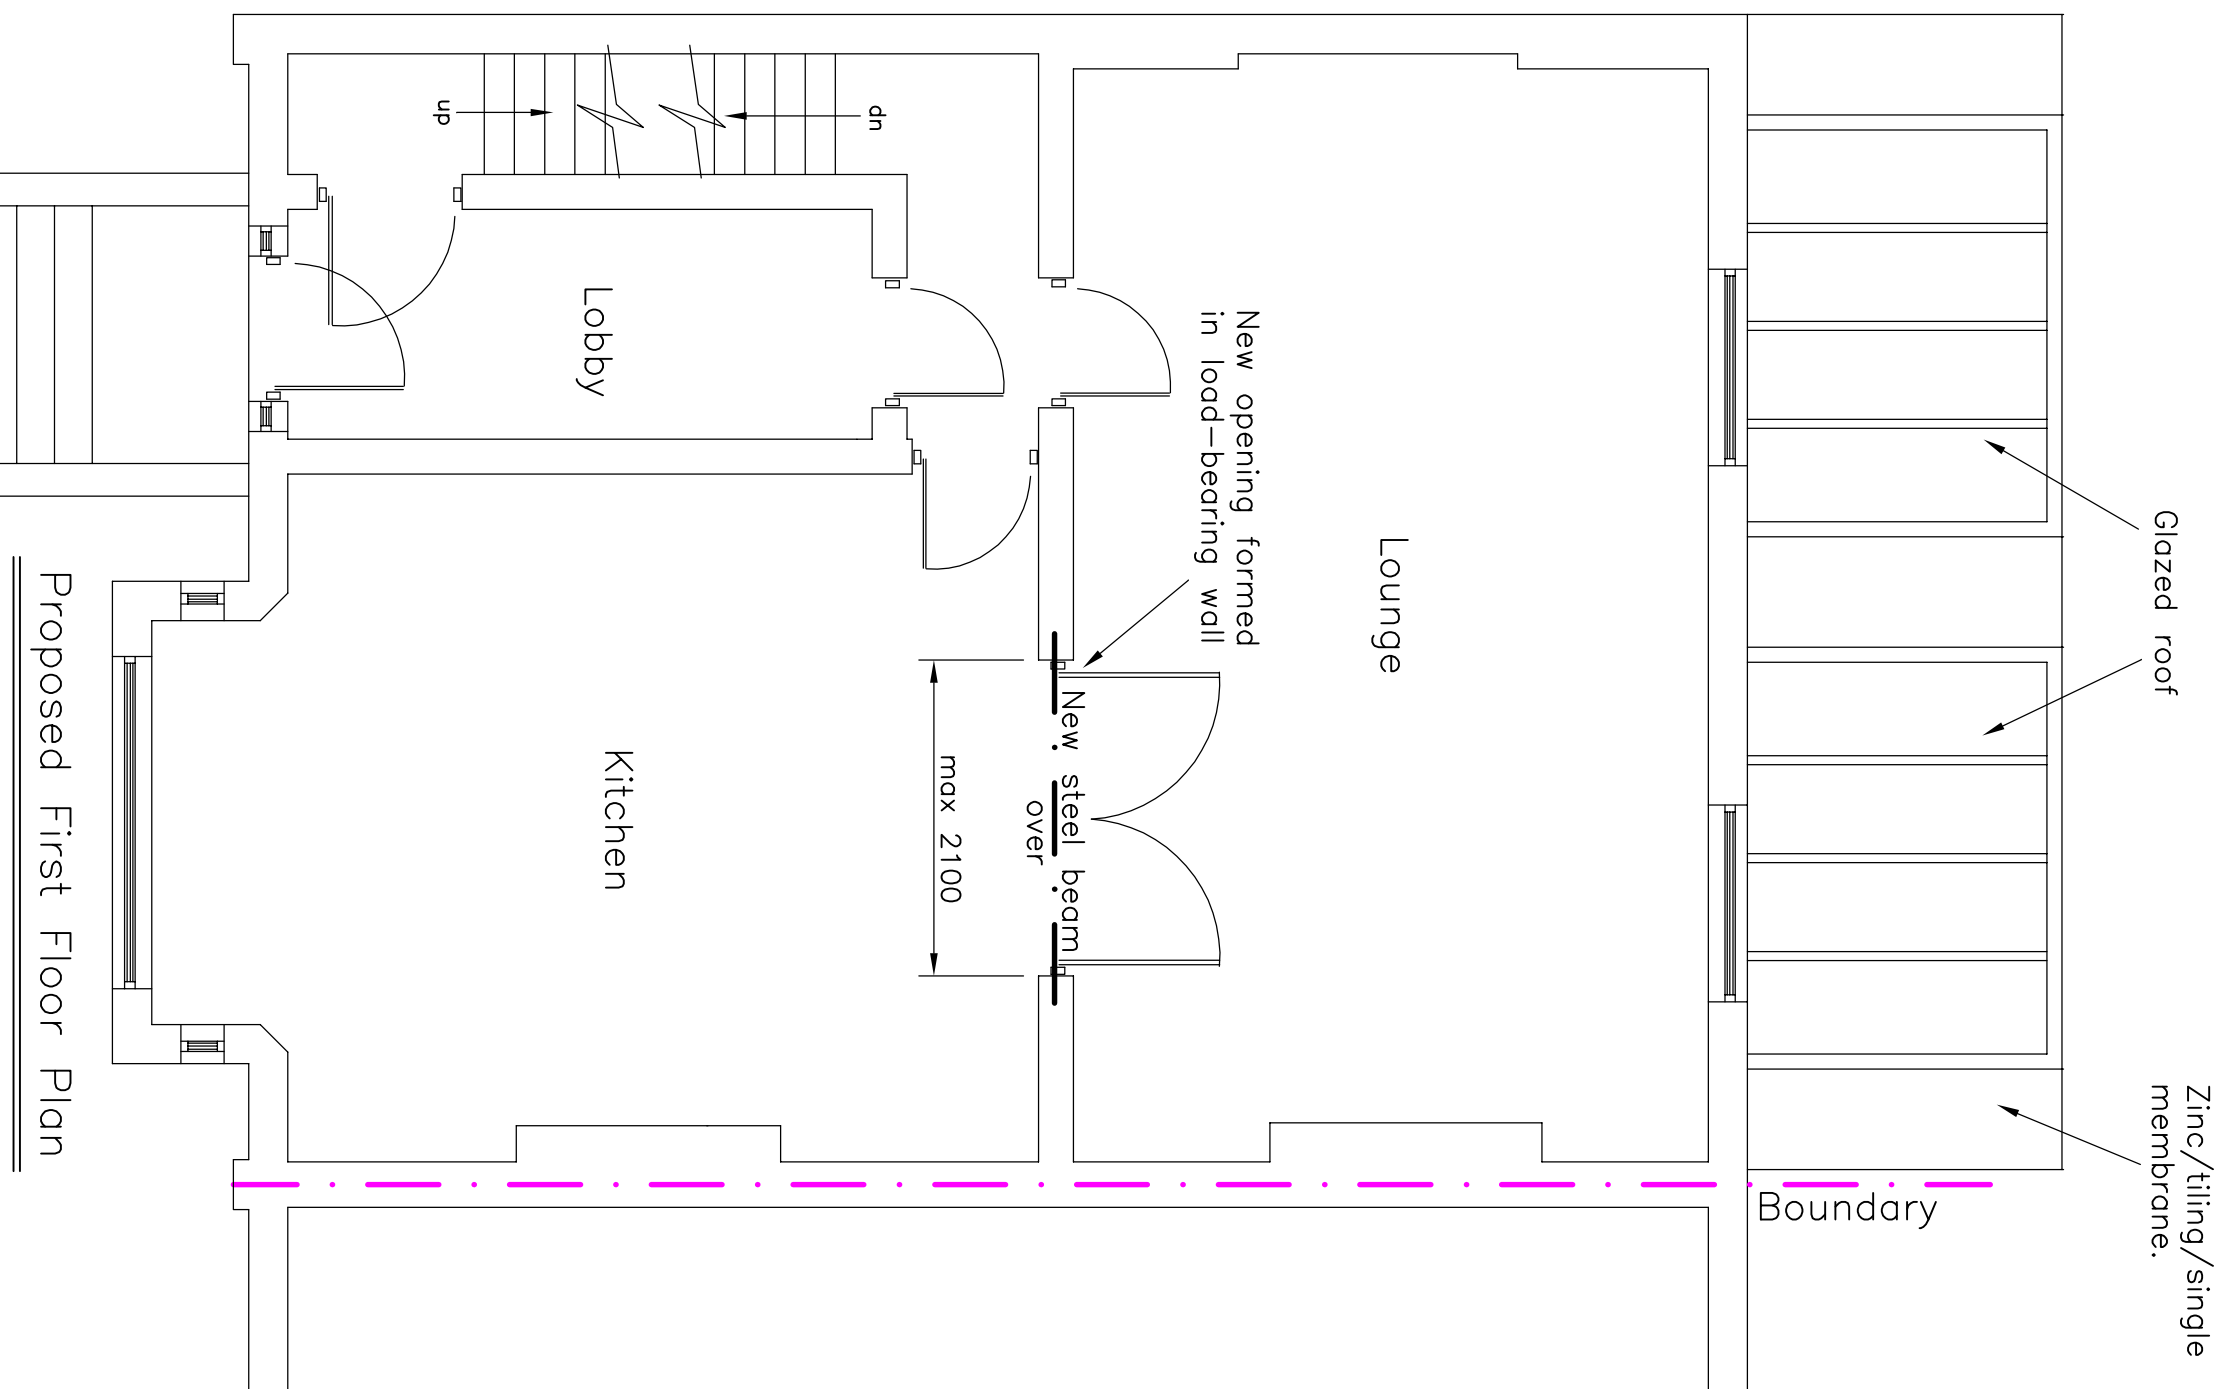


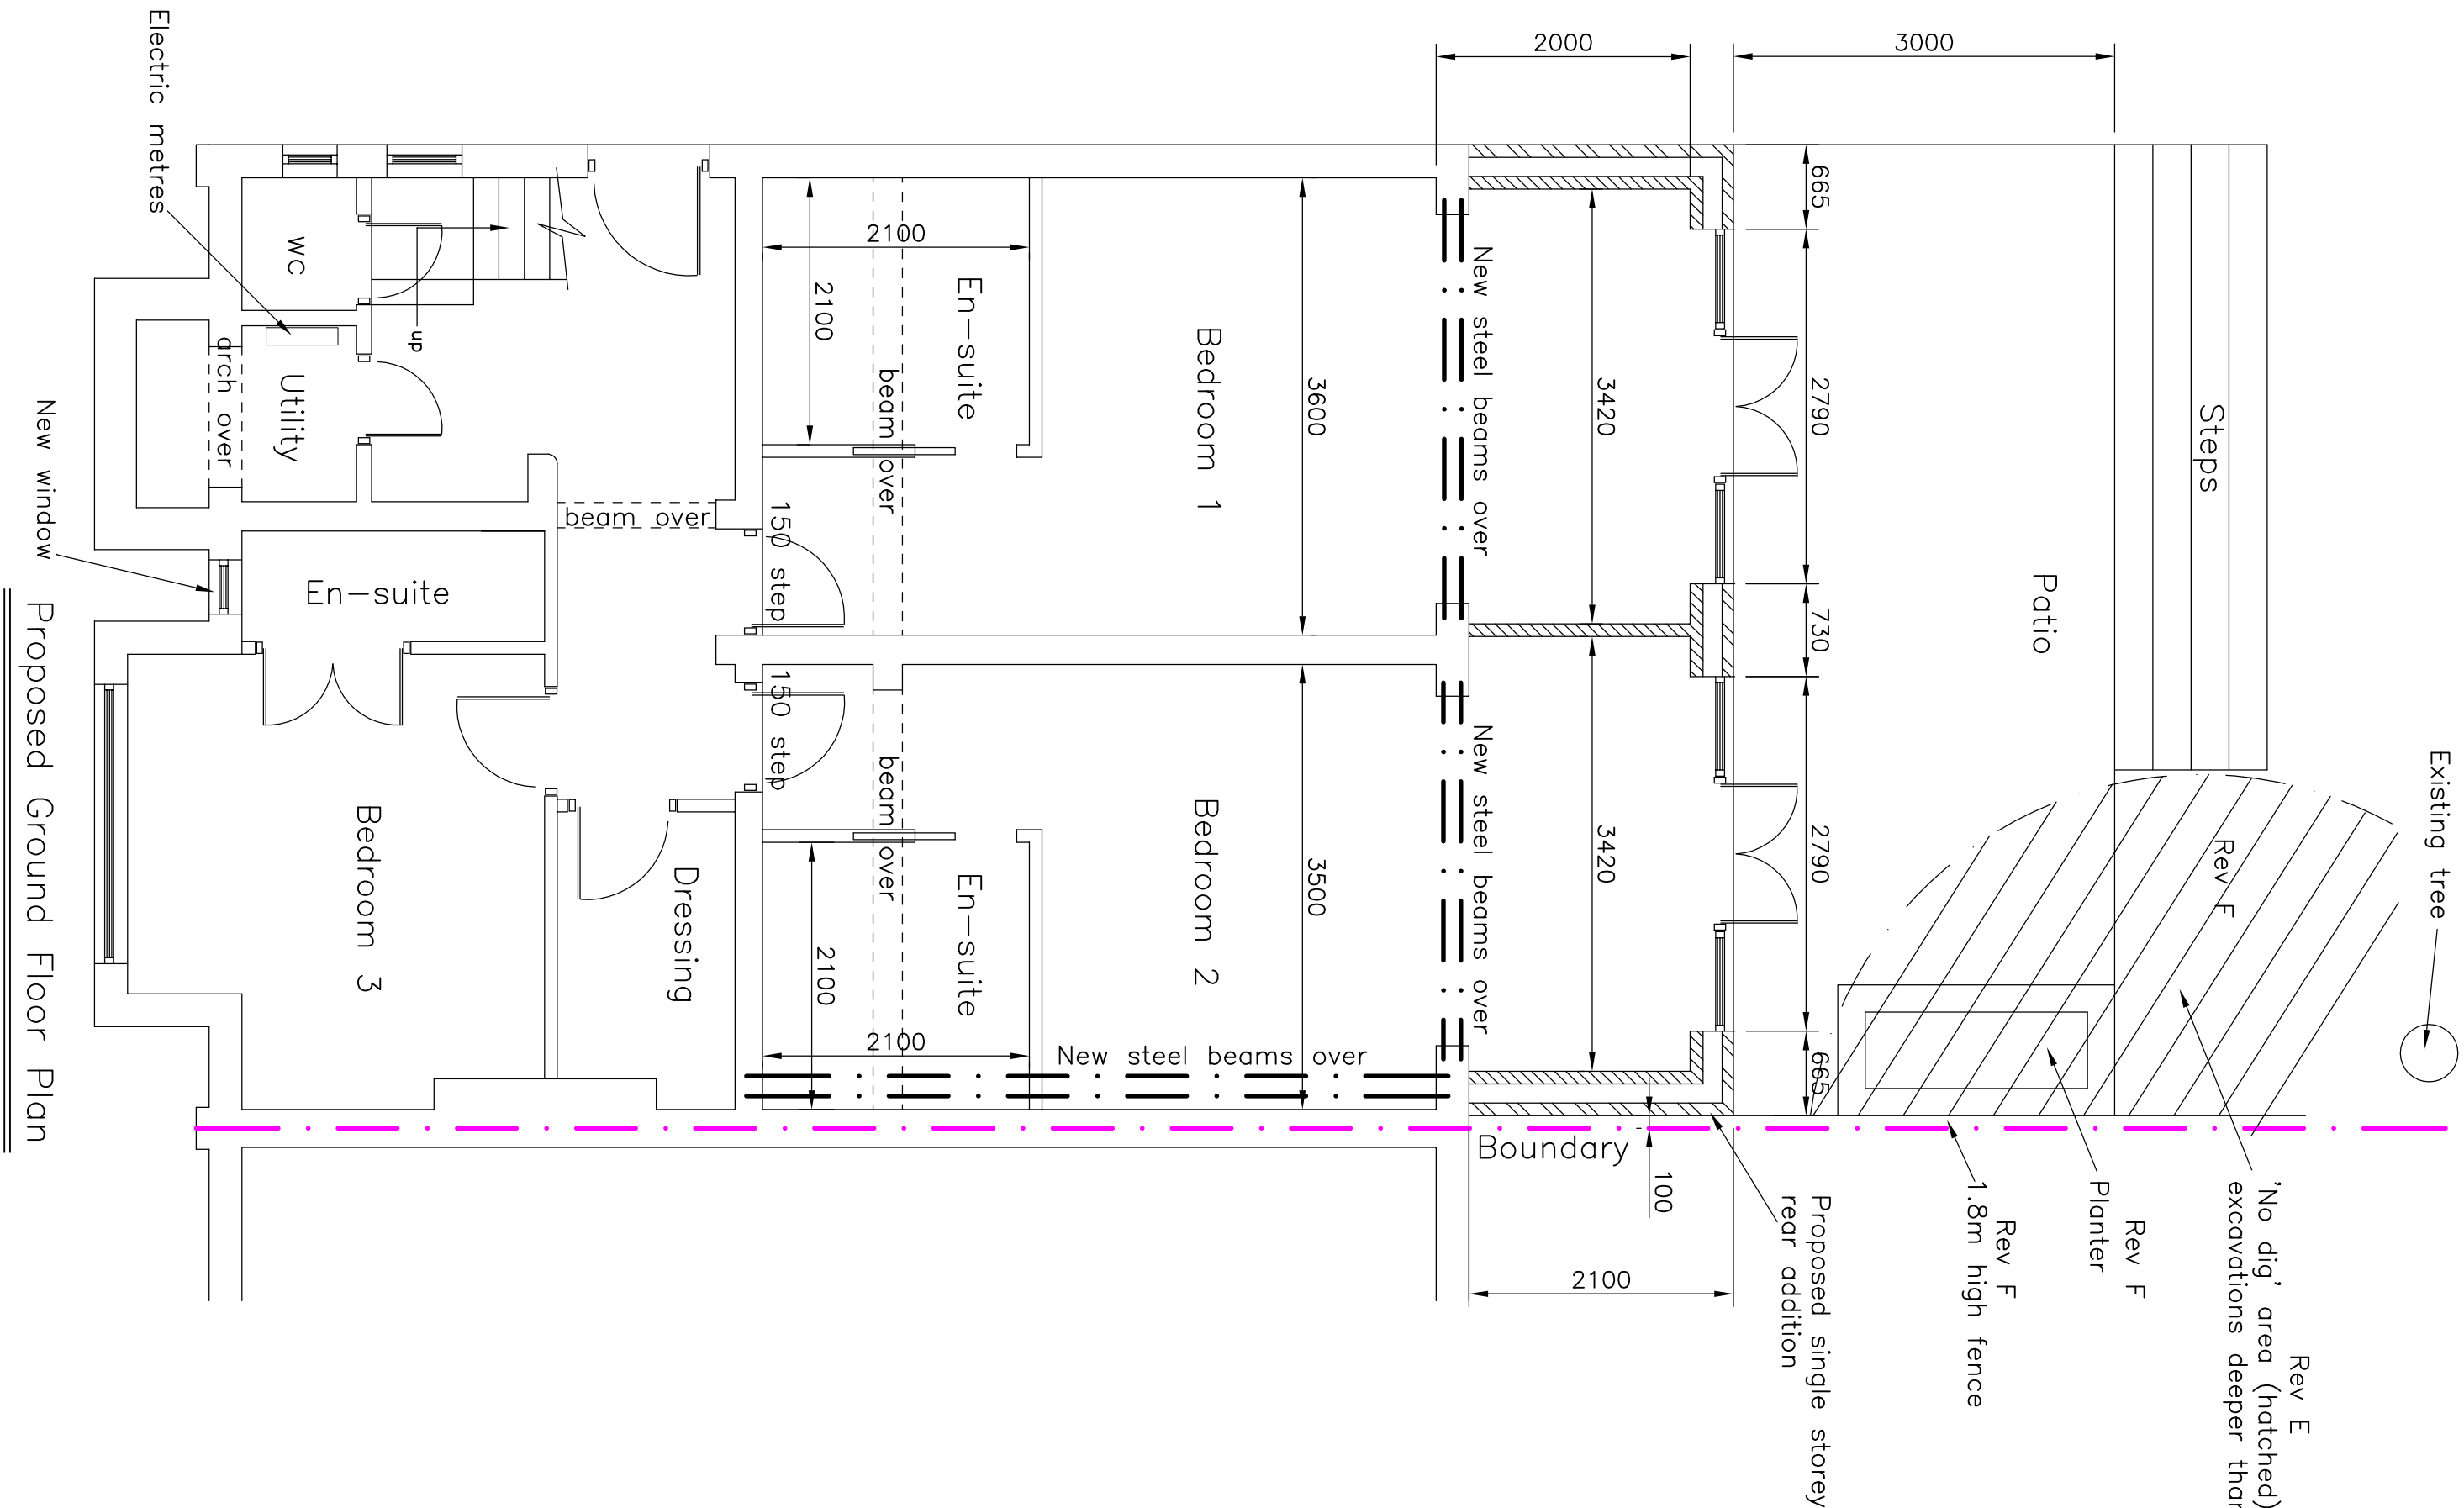

Rev F	Drawing updated	Oct '25
Rev E	'No dig' spec added	Apr '25
Rev D	Drawing updated	Jan '25
Rev C	Drawing updated	Nov '24
Rev B	Patio added	Oct '24
Rev A	Drawing updated	Sept '24

PLANNING DRAWING

Mulbury Designs Ltd

Honeywood House
The Drive
Maresfield Park
Maresfield
East Sussex
TN22 2HA
Tel: 01825 760967
Email: mulburydesigns@hotmail.co.uk

CLIENT:

Sam & Dougie Bruce

TITLE:

Proposed Ground Floor Plan &
First Floor Plan

PROJECT:

Proposed Single Storey Rear
Addition to: Flat A 26, Avenue
Road, Hornsey, N6 5DW

SCALE: 1:50 @ A2

DATE: Aug 2024

DRG NO.

2

REV.

F