


-  Boundary Line
-  New Extension/Enclosure
-  Demolition

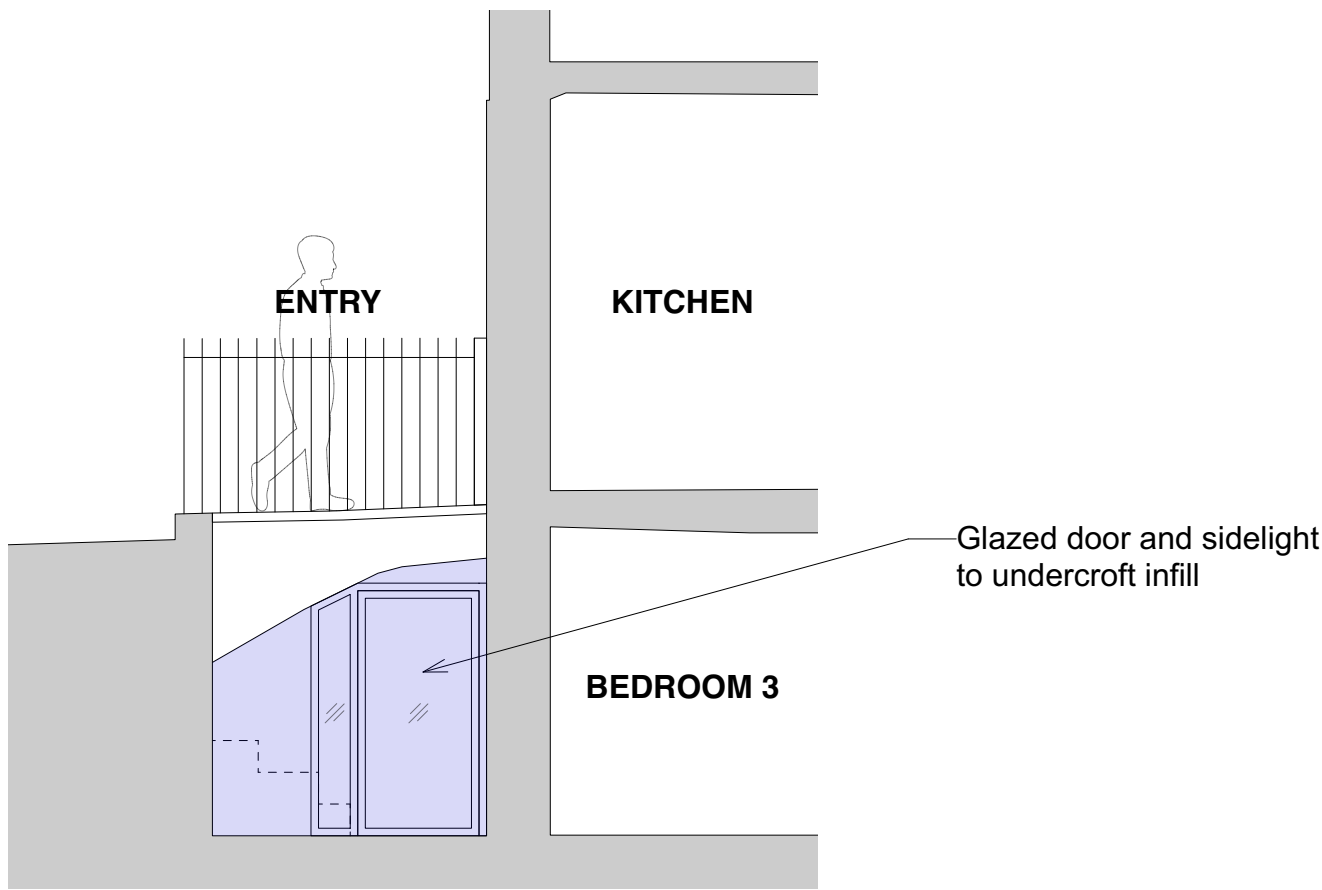

Proposed Section BB

No. 94

No. 92

No. 90

New glazed door and
sidelight to undercroft
enclosure

Existing timber stairs
to be replaced with
metal stair

0 1 2 3 4 5 6 7 8 9 10 M

1:50 @ A1

Proposed Basement Plan

Rev.	Date	Note
A	19/12/2024	Listed Building Consent - Rev A
B	27/11/2025	Listed Building Consent - Rev B

Project: 92 North Road

Client: Allison + Eugene Hayes

Site: 92 North Road, London, N6 4AA



Title: Proposed Basement Plan

Scale: 1:50@A1/ 1:100@A3 Date: 11/01/2025

Drawn by: CB Checked by: LM Approved by:

Job No.	Status	Drawing No.	Rev.
613	Stg. 0-3	613-GA-100	B



HANSONARCHITECTS

RIBA Chartered Practice

tel. (020) 8962 6269

email.info@hansonarchitects.co.uk

Studio 7C Wellington Rd, London NW10 5LJ

www.hansonarchitects.co.uk

Drawing to be read in conjunction with all architect and consultants information. Do not scale from drawing. All dimensions in mm & allow 50mm tolerance. All dimensions to be checked on site. Drawing only to be used for purposes indicated. Notify Architect of any discrepancies. © hanson architects ltd

- Boundary Line
- New Extension/Enclosure
- Demolition

Rev.	Date	Note
A	19/12/2024	Listed Building Consent - Rev A
B	27/11/2025	Listed Building Consent - Rev B

Project: 92 North Road

Client: Allison + Eugene Hayes

Site: 92 North Road, London, N6 4AA

Title: Proposed Ground Floor Plan

Scale: 1:50@A1/ 1:100@A3

Date: 11/01/2025

Drawn by: CB

Checked by: LM

Approved by:

Job No. 613

Status Stg. 0-3

Drawing No. 613-GA-101

Rev. B

0 1 2 3 4 5 6 7 8 9 10 M

1:50 @ A1

Proposed Ground Floor Plan




Boundary Line



New Extension/Enclosure



Demolition

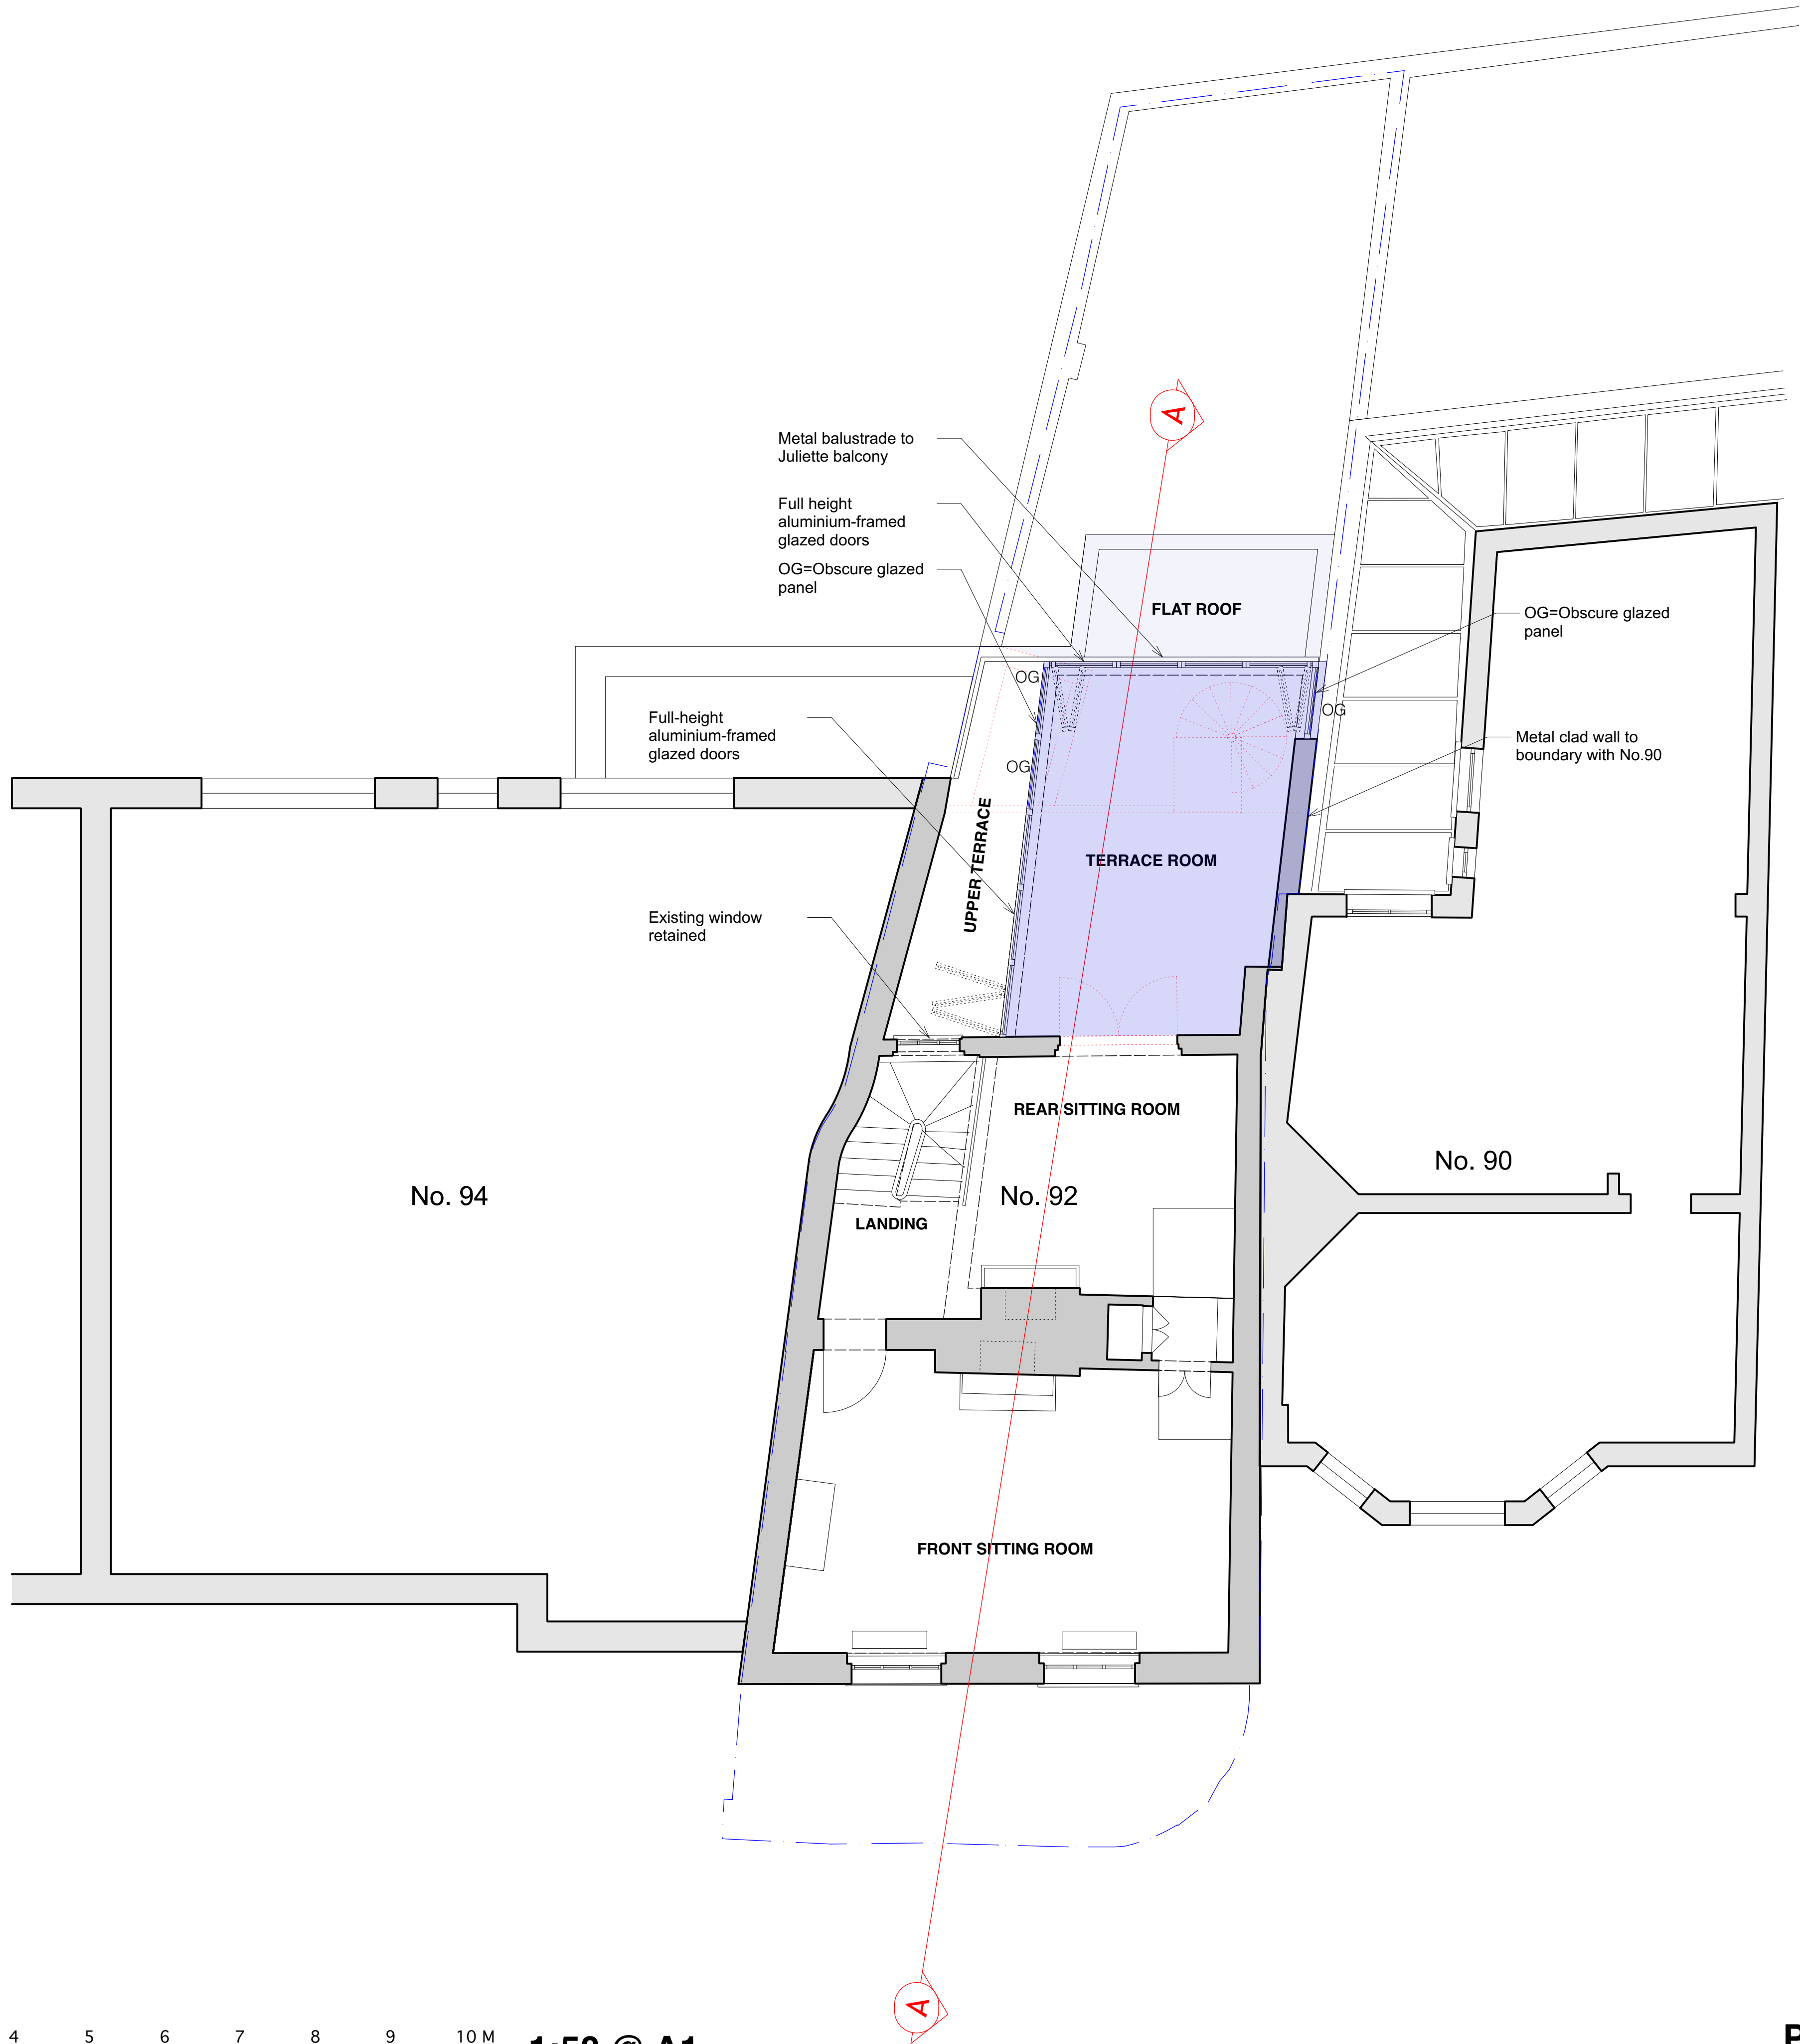

0 1 2 3 4 5 6 7 8 9 10 M

1:50 @ A1

Proposed First Floor Plan

Rev.	Date	Note
A	19/12/2024	Listed Building Consent - Rev A
B	27/11/2025	Listed Building Consent - Rev B

Project: 92 North Road

Client: Allison + Eugene Hayes

Site: 92 North Road, London, N6 4AA



Title: Proposed First Floor Plan

Scale: 1:50@A1/ 1:100@A3

Date: 11/01/2025

Drawn by: CB

Checked by: LM

Approved by:

Job No.

Status

Drawing No.

Rev.

613

Stg. 0-3

613-GA-102

B




Boundary Line



New Extension/Enclosure



Demolition

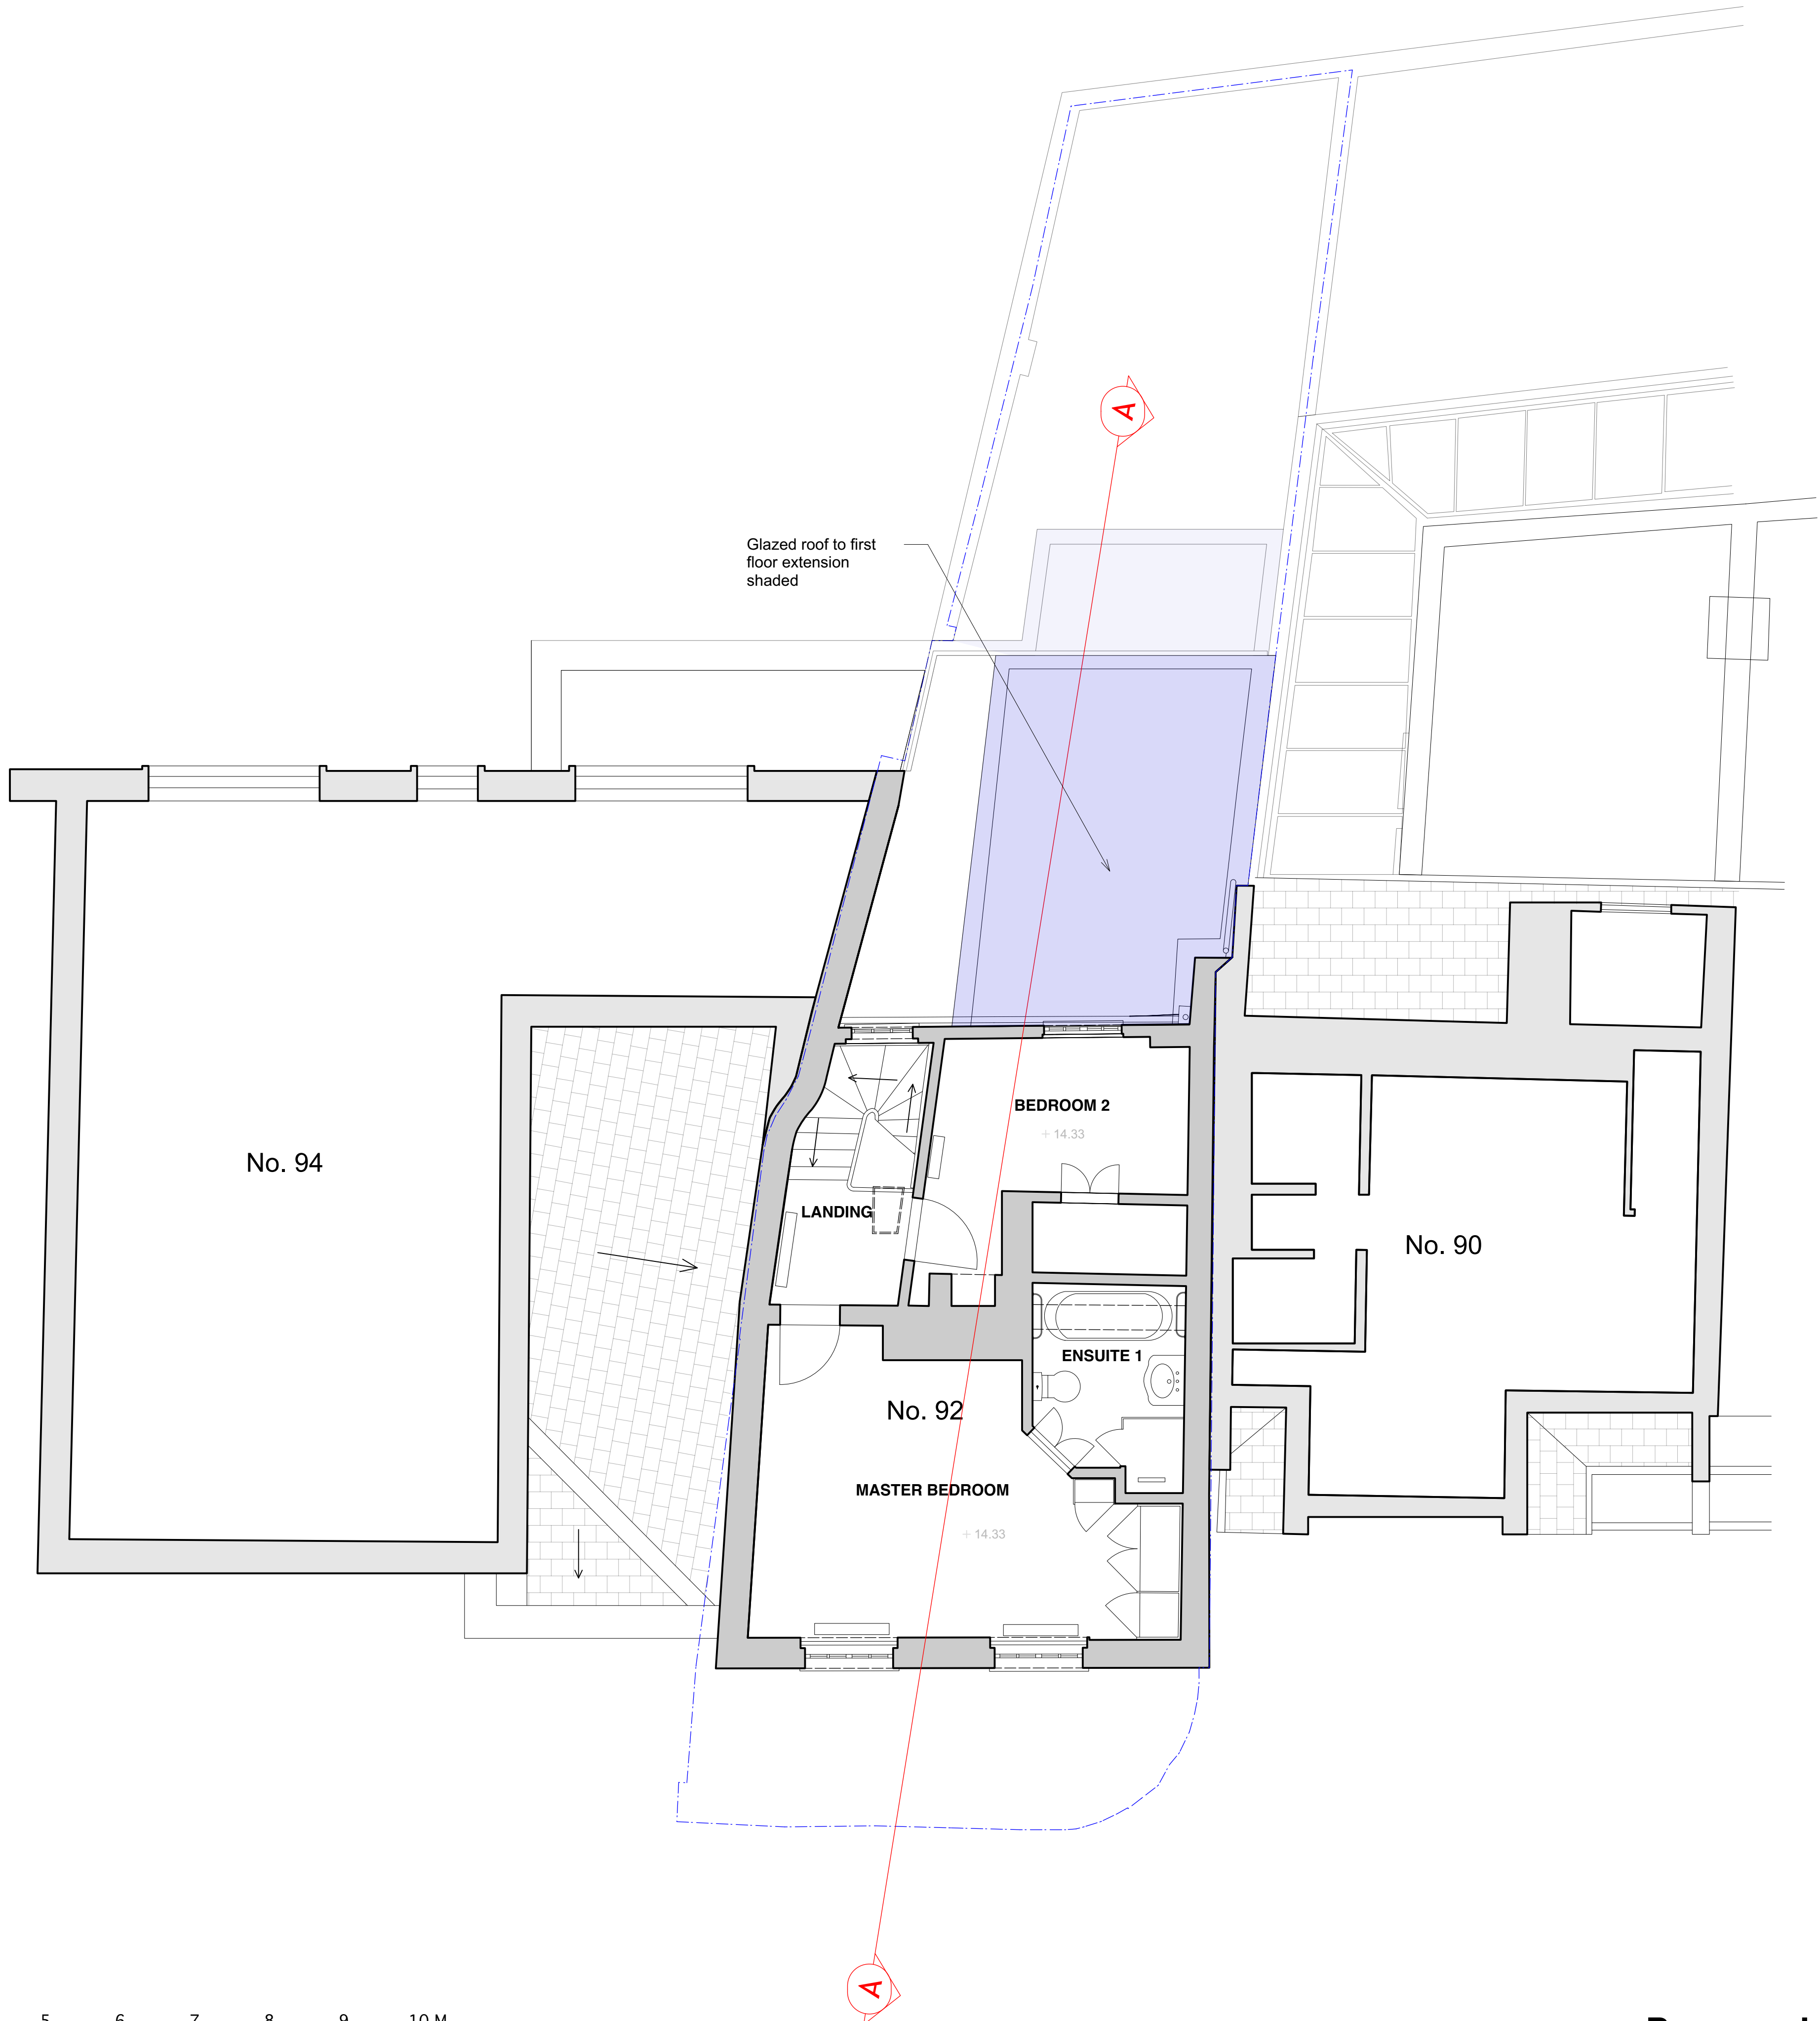

Glazed roof to first
floor extension
shaded

No. 94

BEDROOM 2

+ 14.33

LANDING

No. 92

MASTER BEDROOM

+ 14.33

ENSUITE 1

No. 90

0 1 2 3 4 5 6 7 8 9 10 M

1:50 @ A1

Proposed Second Floor Plan

Rev.	Date	Note
A	19/12/2024	Listed Building Consent - Rev A
B	27/11/2025	Listed Building Consent - Rev B

Project: 92 North Road

Client: Allison + Eugene Hayes

Site: 92 North Road, London, N6 4AA



Title: Proposed Second Floor Plan

Scale: 1:50@A1/ 1:100@A3

Date: 11/01/2025

Drawn by: CB

Checked by: LM

Approved by:

Job No.	Status	Drawing No.	Rev.
613	Stg. 0-3	613-GA-103	B



Boundary Line



New Extension/Enclosure



Demolition



No. 94

No. 90

No. 92

0 1 2 3 4 5 6 7 8 9 10 M

1:50 @ A1

Proposed Roof Plan

Rev.	Date	Note
A	19/12/2024	Listed Building Consent - Rev A
B	27/11/2025	Listed Building Consent - Rev B

Project: 92 North Road

Client: Allison + Eugene Hayes

Site: 92 North Road, London, N6 4AA



Title: Proposed Roof Plan

Scale: 1:50@A1/ 1:100@A3


Date: 11/01/2025

Drawn by: CB

Checked by: LM

Approved by:


Job No.	Status	Drawing No.	Rev.
613	Stg. 0-3	613-GA-104	B

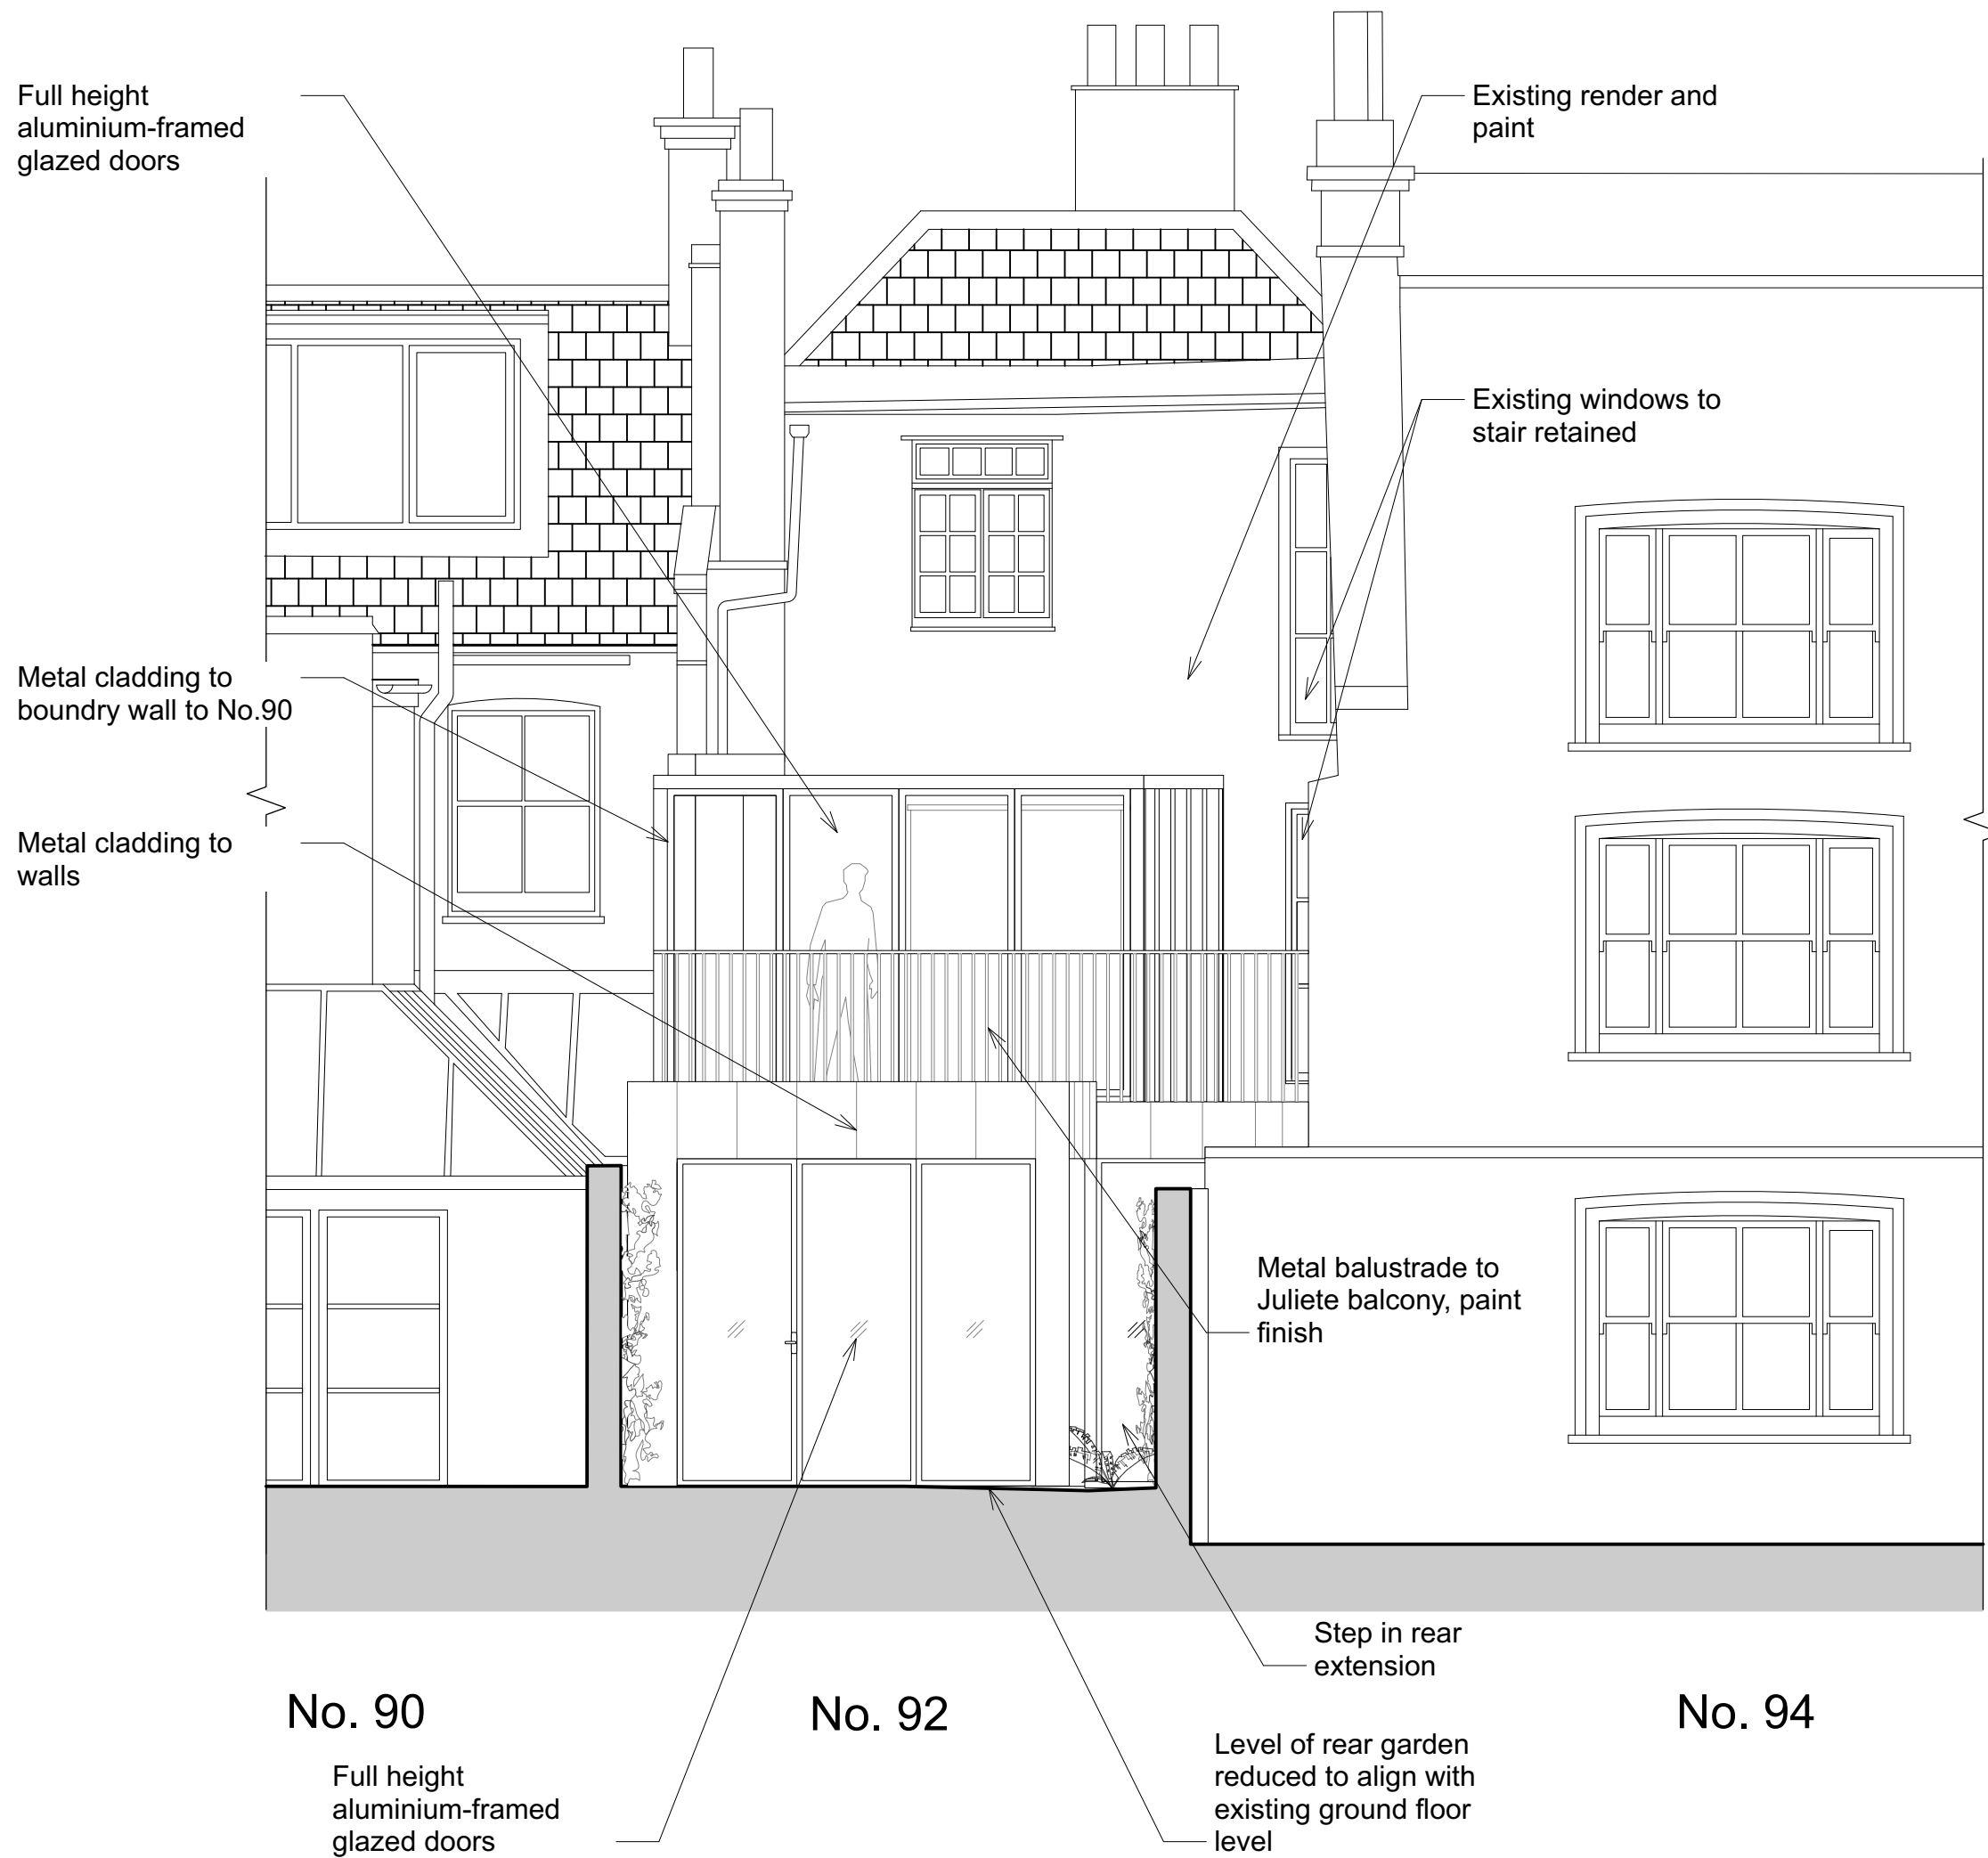

Rev.	Date	Note
A	19/12/2024	Listed Building Consent - Rev A
B	27/11/2025	Listed Building Consent - Rev B

Project: 92 North Road			
Client: Allison + Eugene Hayes			
Site: 92 North Road, London, N6 4AA			
Title: Proposed Rear Elevation			
Scale: 1:50@A1/ 1:100@A3			Date: 11/01/2025
Drawn by: CB		Checked by: LM	Approved by:
Job No. 613	Status Stg. 0-3	Drawing No. 613-GA-200	Rev. B

- New Extension/Enclosure
- Demolition

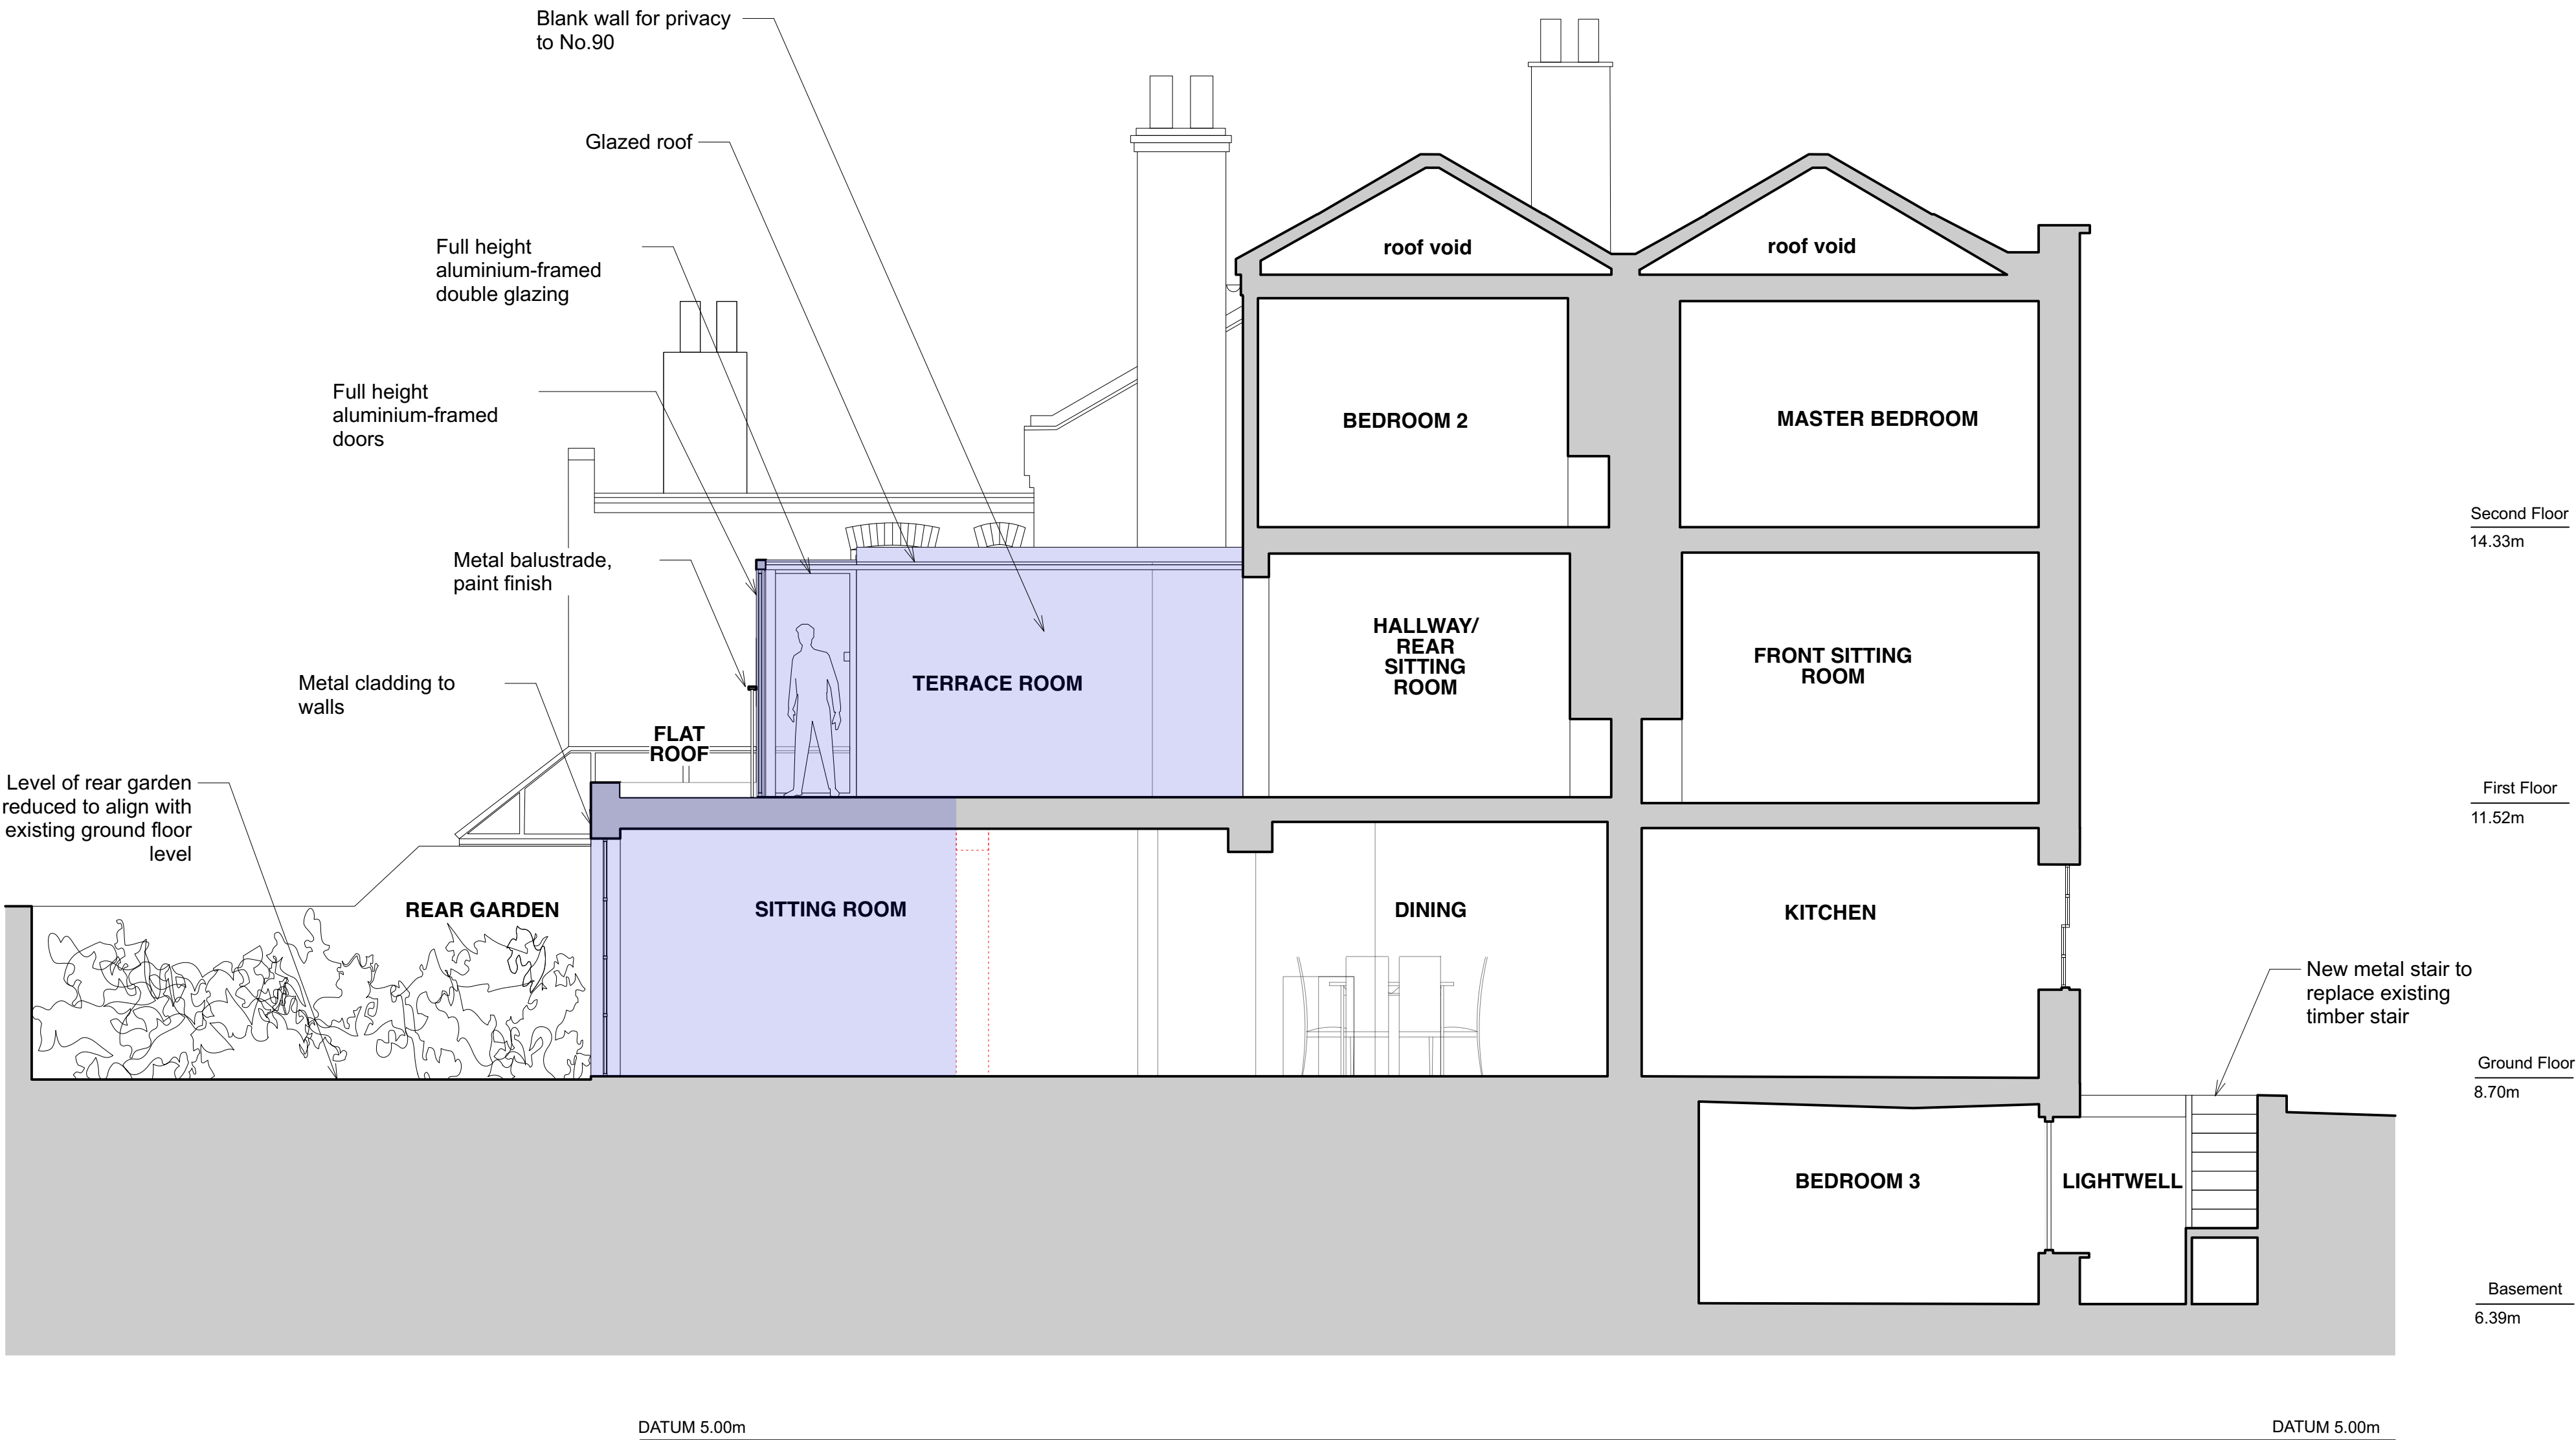

Second Floor
14.33m

First Floor
11.52m

Ground Floor
8.70m

Basement
6.39m

0 1 2 3 4 5 6 7 8 9 10 M

1:50 @ A1

Proposed Section A-A

Rev.	Date	Note
A	19/12/2024	Listed Building Consent - Rev A
B	27/11/2025	Listed Building Consent - Rev B

Project: 92 North Road			
Client: Allison + Eugene Hayes			
Site: 92 North Road, London, N6 4AA			
Title: Proposed Section AA			
Scale: 1:50@A1/ 1:100@A3			Date: 11/01/2025
Drawn by: CB		Checked by: LM	Approved by:
Job No. 613	Status Stg. 0-3	Drawing No. 613-GA-201	Rev. B



0 1 2 3 4 5 6 7 8 9 10 M

1:50 @ A1

Proposed South Elevation

Rev.	Date	Note
A	19/12/2024	Listed Building Consent - Rev A
B	27/11/2025	Listed Building Consent - Rev B

Project: 92 North Road			
Client: Allison + Eugene Hayes			
Site: 92 North Road, London, N6 4AA			
Title: Proposed South Elevation			
Scale: 1:50@A1/ 1:100@A3			Date: 11/01/2025
Drawn by: CB		Checked by: LM	Approved by:
Job No. 613	Status Stg. 0-3	Drawing No. 613-GA-202	Rev. B