



KEY – 4 MEWS HOUSES			
	GIA (SQM)	BEDROOMS	PEOPLE
NO.1	80.8	2	4
NO.2	80.8	2	4
NO.3	80.8	2	4
NO.4	80.8	2	4
KEY – OTHER			
CYCLE ST.	10 X SECURE LOCKABLE STORAGE		
CAR	CAR FREE DEVELOPMENT		
REFUSE	REFUSE ALLOCATION TO THE FRONT		

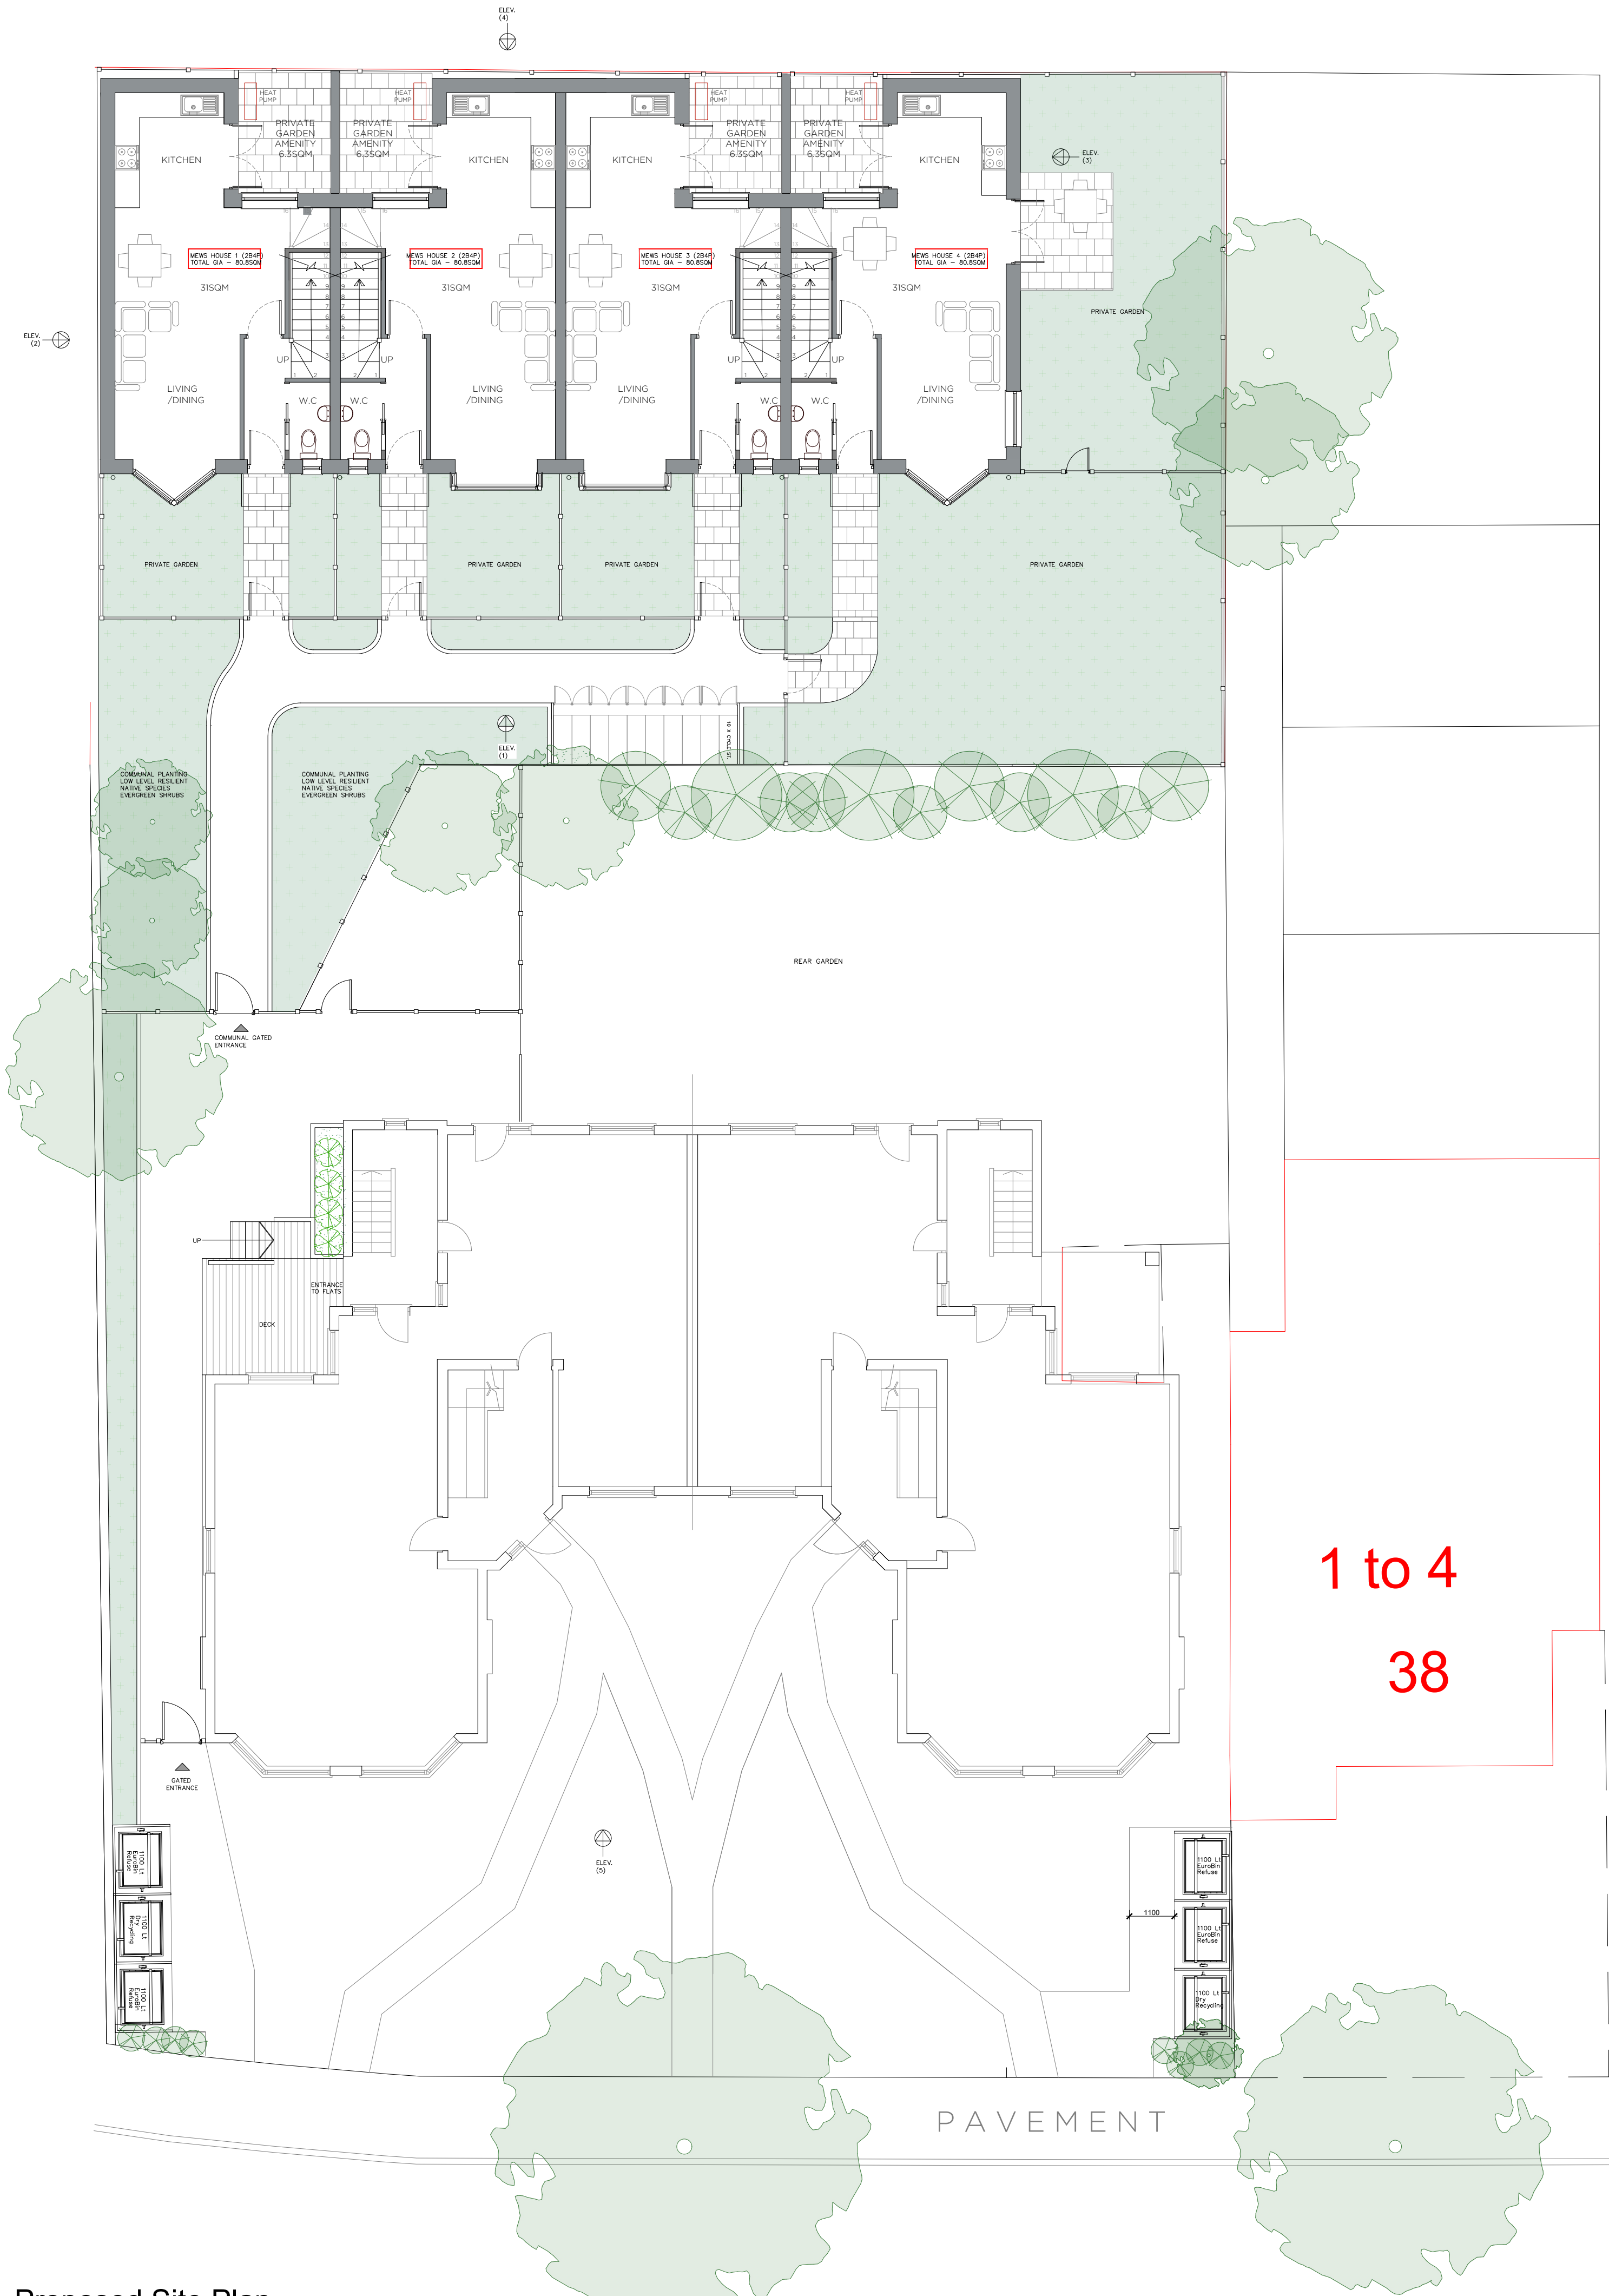

Proposed Site Plan
Scale 1:100

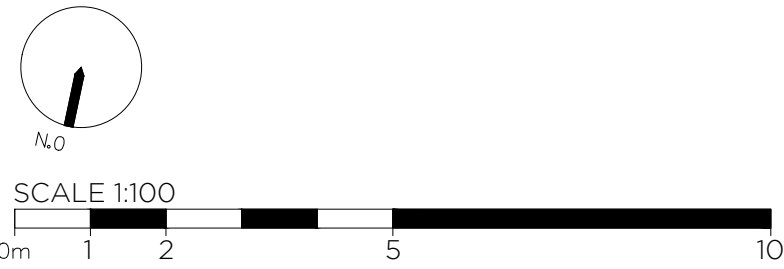

--	--	