


VICINITY MAP



NOT TO SCALE

PROPERTY LINE

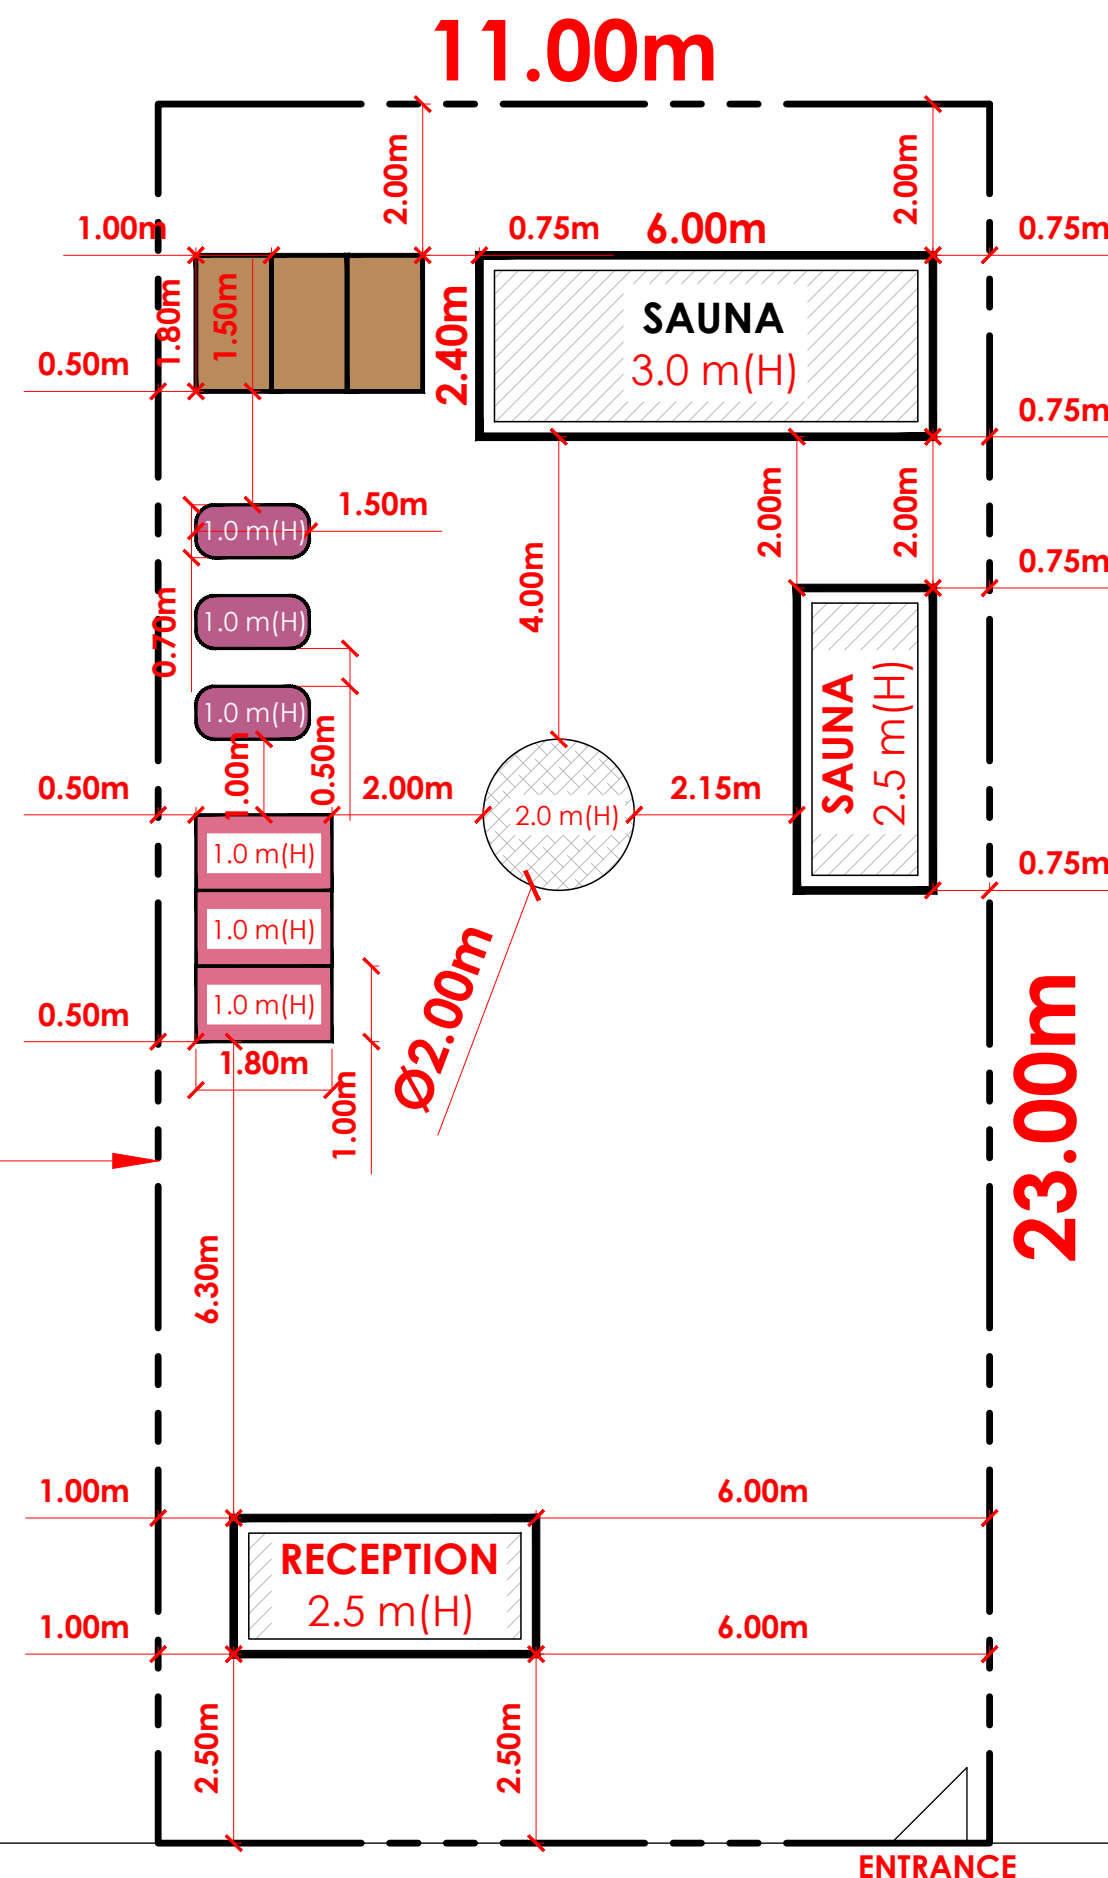

C A R P A R K

SITE PLAN

SCALE: 1:100 @ A3

DATE: 8-22-2024