


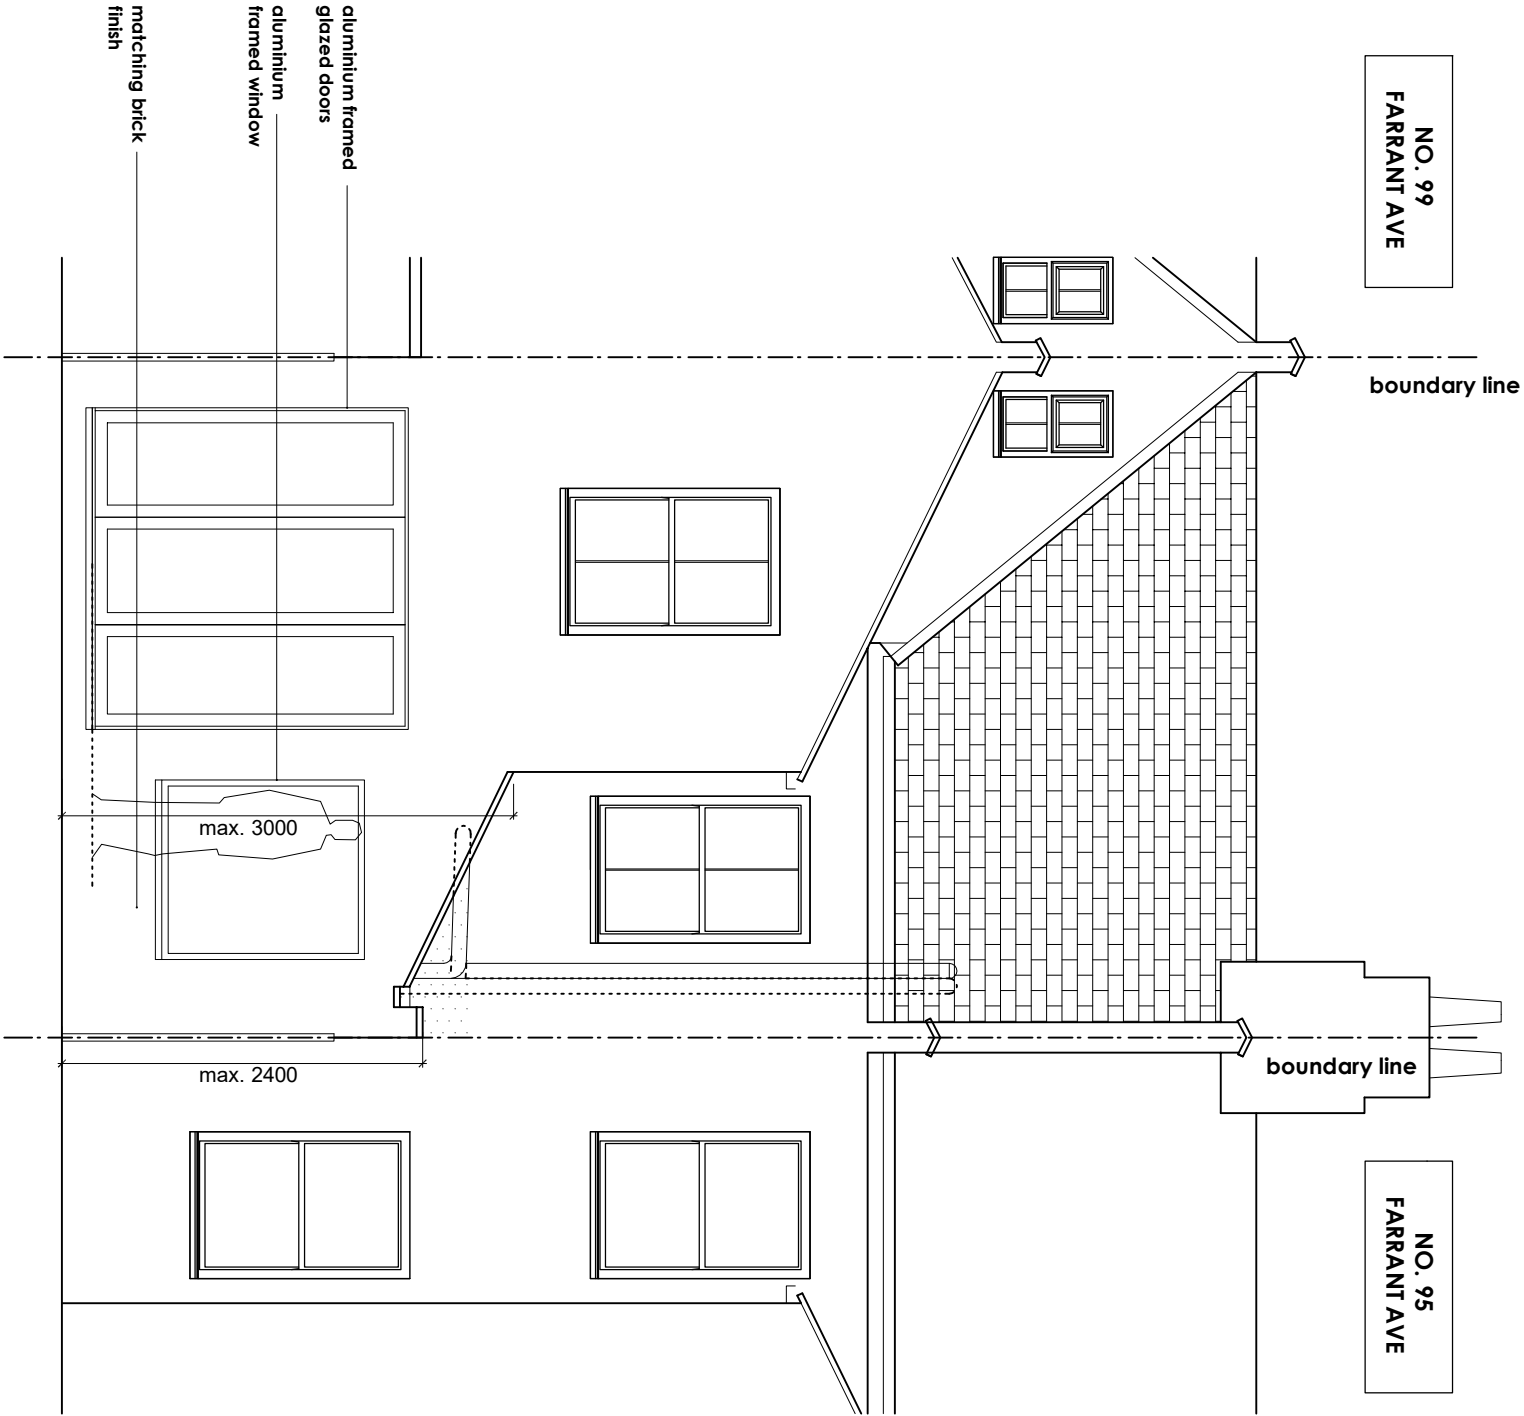

01 PROPOSED REAR ELEVATION
- SCALE 1:50 @ A3

Title	PROPOSED REAR ELEVATION		
Job	97 FARRANT AVENUE, LONDON N22 6PD		
Scale	1:50@A3		
Date	07.24		
Dm	KC		
CHK	--		
Dwg No	FA/PA-301		
Rev	--		
©			
Rev	Rev	Date	Description
	-	19.09.24	Issued for Planning Application
0 0.5 1 1.5 2.5 5m			

