


central reservation



ARCHWAY ROAD

← northbound carriageway

SITE PLAN (1:100) - AS EXISTING

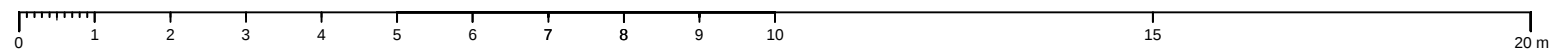

SPUTNIK
STUDIO

www.sputnikstudio.uk
e: kiat@sputnikstudio.uk
t: +44 7525 932 067
92 Dresden Road London N19 3BQ


project title:
4 TILE KILN LANE, LONDON N6
drawing title:
SITE PLAN
- AS EXISTING

scale:
1:100 at A3
project no:
022

status:
P
drawing no:
P-002

issue date:
21.10.2024
revision:
-

Responsibility not accepted for errors made by others in scaling off this drawing.
Figures in millimetres unless otherwise indicated.
All dimensions and levels are approximate and must be checked on site.
© copyright 2024 Sputnik Studio Ltd. All rights reserved.
No reproduction in any material form is permitted without written consent.

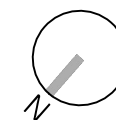

existing 2.7 m wide public pedestrian footpath (raised above carriageway)

+ 86.8

5.6 m

existing retaining wall with approx. 2 m high metal fencing

A

1.9 - 2 m wide land strip (owned by TfL)
with trees A - C

B

C

benchmark roof
height: +91.98

neighbour's shed

earth slope

+ 89.5

bottom patio deck
(raised above slope)

shed

earth slope

middle patio
deck

+ 92.2

existing ash tree

D

sloping land to
rear of no. 5

3.7 m from
Highway boundary

neighbour's rear
garden

neighbour's rear
garden

timber fencing

T1

T2

upper patio deck
with trees T1 - T2

+ 93.1

timber fencing

neighbour's patio deck

neighbour's rear
garden

6

5

4

two-storey terrace house

3

2

red: site boundary

principal elevation/ front entrance

+ 93.6

TILE KILN LANE