


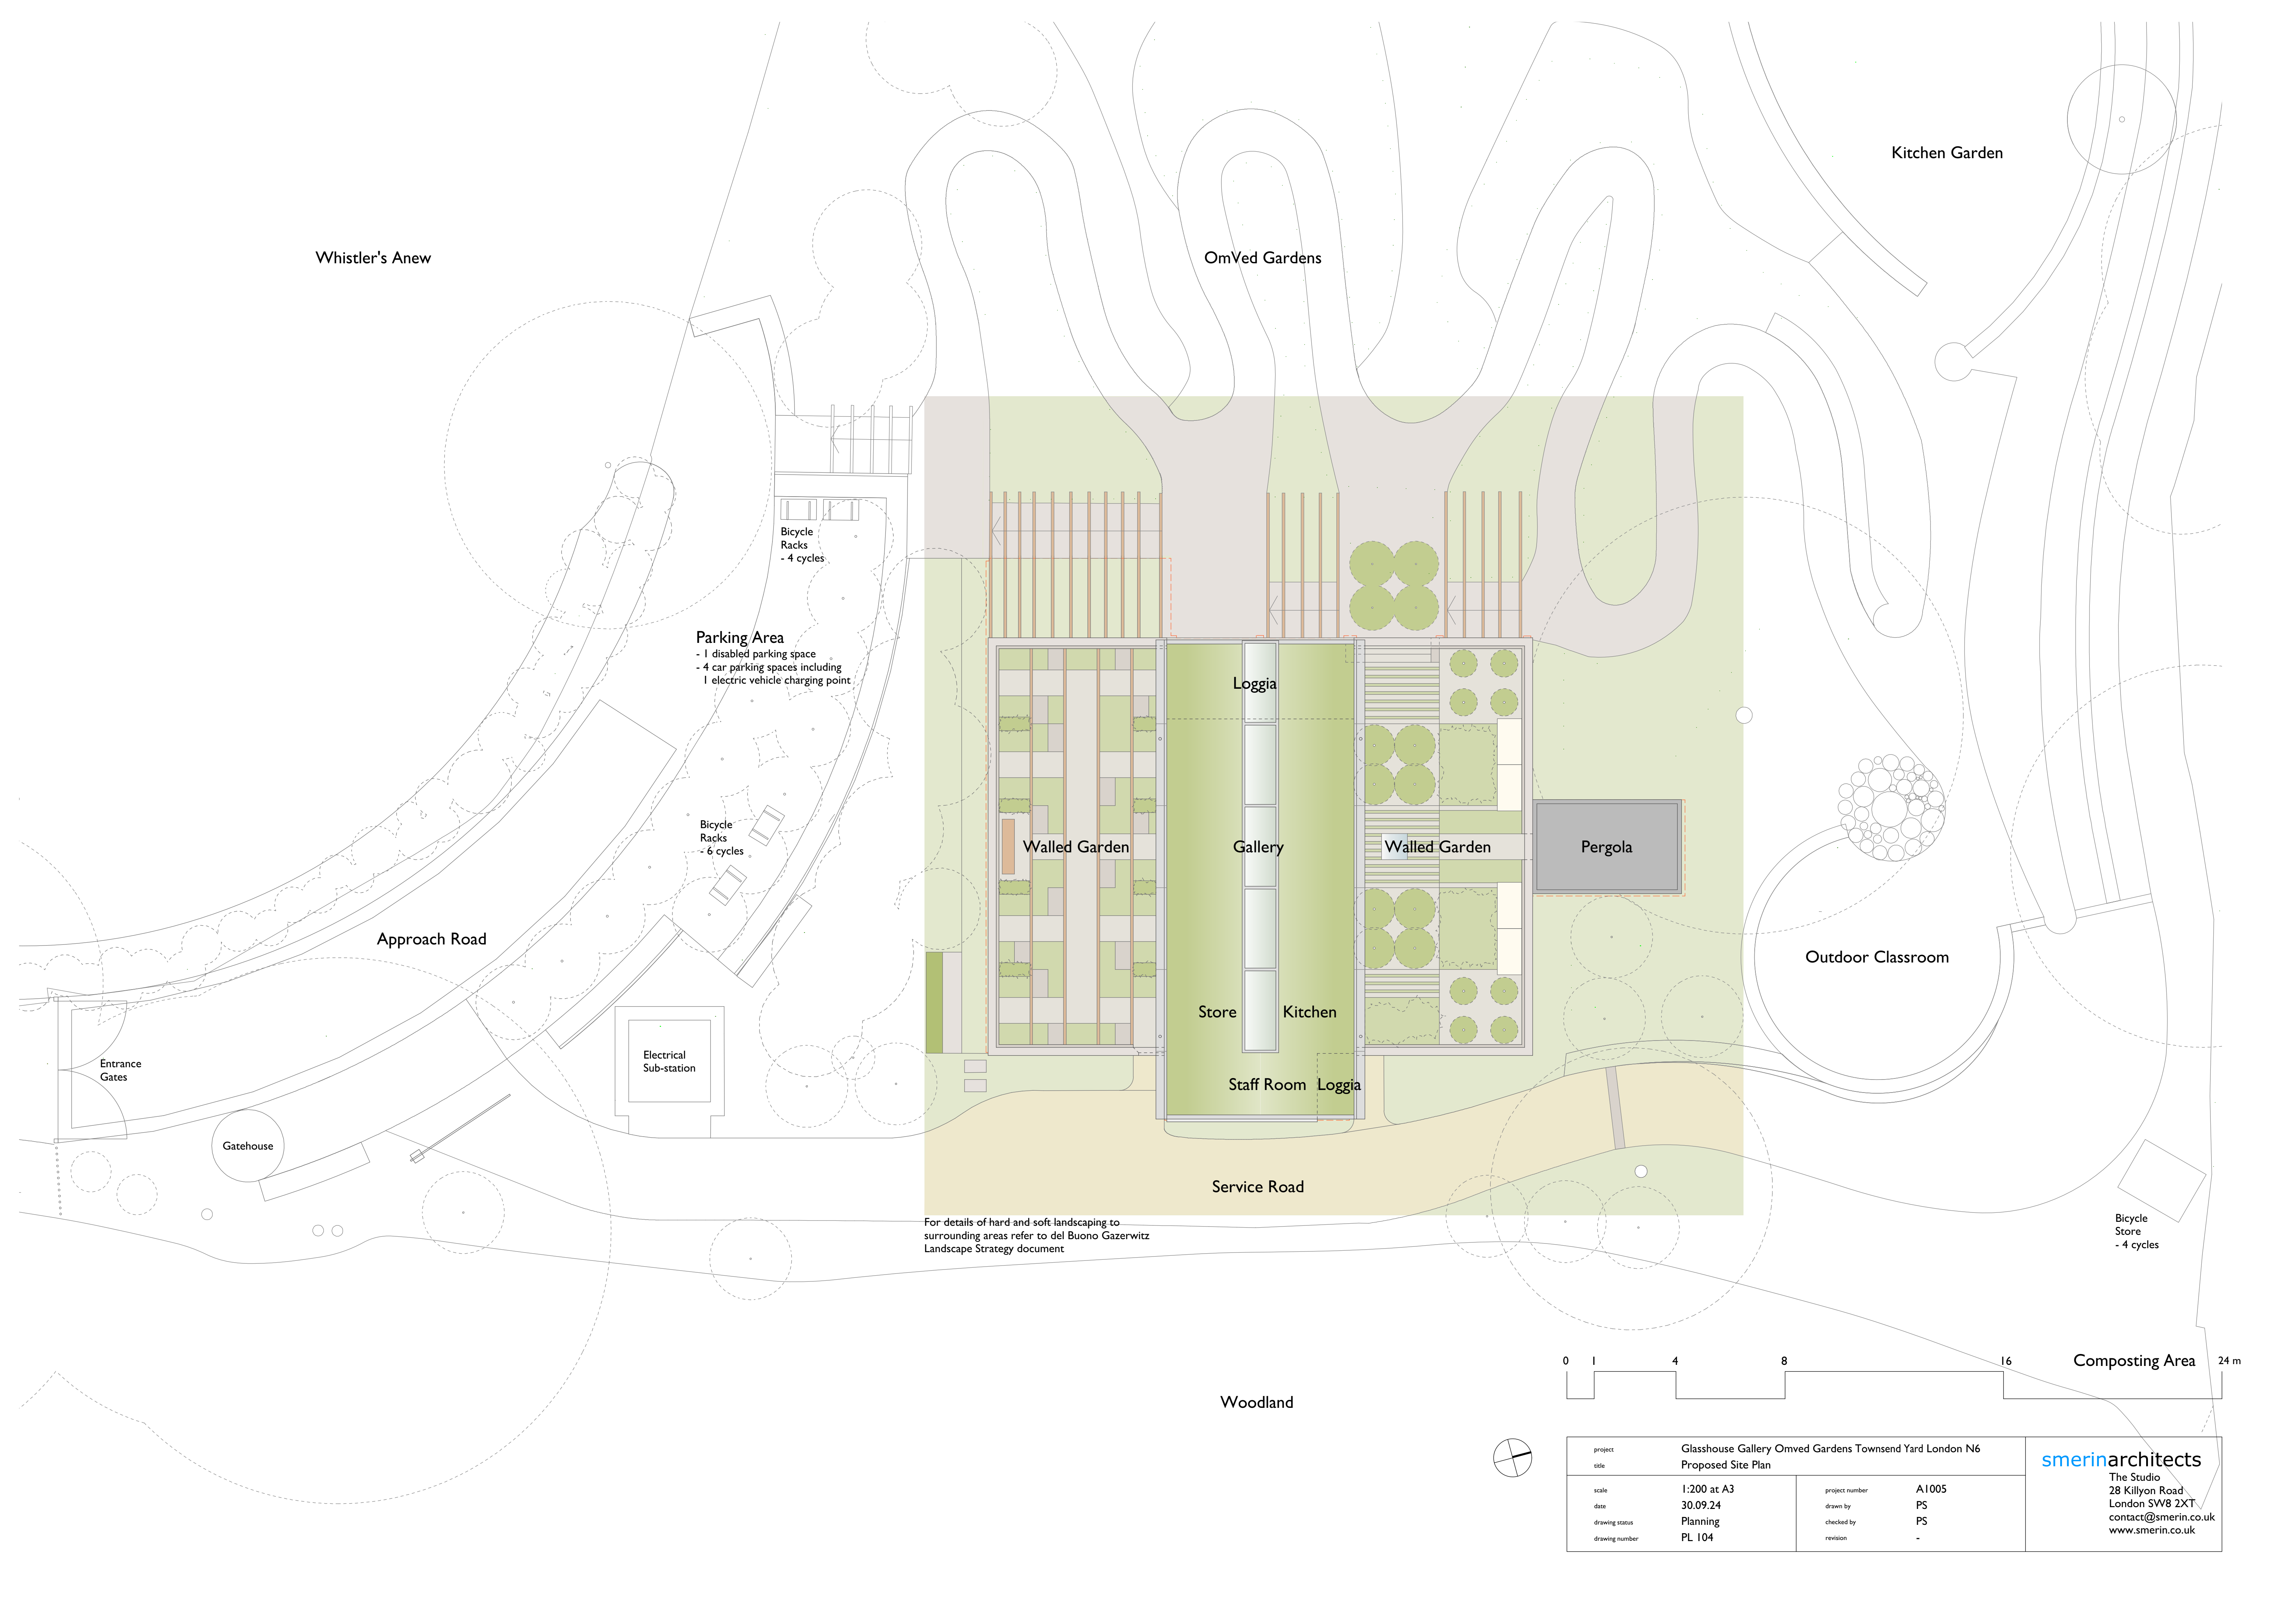

Whistler's Anew

OmVed Gardens

Kitchen Garden

Bicycle
Racks
- 4 cycles

Parking Area
- 1 disabled parking space
- 4 car parking spaces including
1 electric vehicle charging point

Bicycle
Racks
- 6 cycles

Approach Road

Entrance
Gates

Gatehouse

Electrical
Sub-station

Walled Garden

Loggia

Gallery

Walled Garden

Pergola

Store

Kitchen

Staff Room

Loggia

Outdoor Classroom

Service Road



Bicycle
Store
- 4 cycles

For details of hard and soft landscaping to
surrounding areas refer to del Buono Gazerwitz
Landscape Strategy document

Woodland

Composting Area

24 m

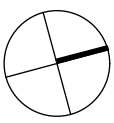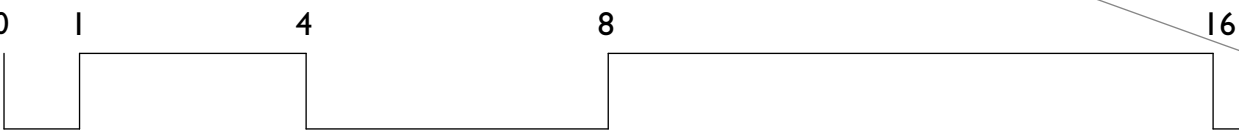

project title	Glasshouse Gallery Omved Gardens Townsend Yard London N6 Proposed Site Plan			smerin architects The Studio 28 Killyon Road London SW8 2XT contact@smerin.co.uk www.smerin.co.uk
scale	1:200 at A3	project number	A1005	
date	30.09.24	drawn by	PS	
drawing status	Planning	checked by	PS	
drawing number	PL 104	revision	-	