

Health and Safety Information

In addition to the hazards/ risks normally associated with the types of work detailed on this drawing, please note the following.

Construction

Maintenance / Cleaning / Operation


Decommissioning / Demolition

Revisions

PL01	08.11.12	PLANNING ISSUE	DGB	DJB
PL02	21.03.13	PLANNING ISSUE RE-SUBMISSION - SCHOOL AND TOWER DESIGN CHANGES	CC	DJB

Material Key


- (A) Brickwork - Buff Brindle
- (B) ACM - Light Silver
- (C) Brickwork - Blue Engineering
- (D) Clear Glazed Balustrade
- (E) PPC White
- (F) High Pressure Laminate - Pale Olive
- (G) PPC - RAL 7003
- (H) High Pressure Laminate - Light Grey/Green
- (I) High Performance Aluminium Window Olive Frame
- (J) High Performance Aluminium Window Dark Grey Frame
- (K) High Performance Aluminium Window Dark Grey Frame Louvre Panel with Yellow Reveal
- (L) Perforated Metal Balustrade Silver
- (M) Metal Handrail/ Screen RAL 7003
- (N) Clear glazing
- (O) Louvres - Dark Grey
- (P) Louvres - Olive Green
- (Q) Roller shutter - Dark Grey
- (R) PPC - Dark Grey
- (S) Omitted
- (T) Omitted
- (U) Metal Screen Fence Dark Grey

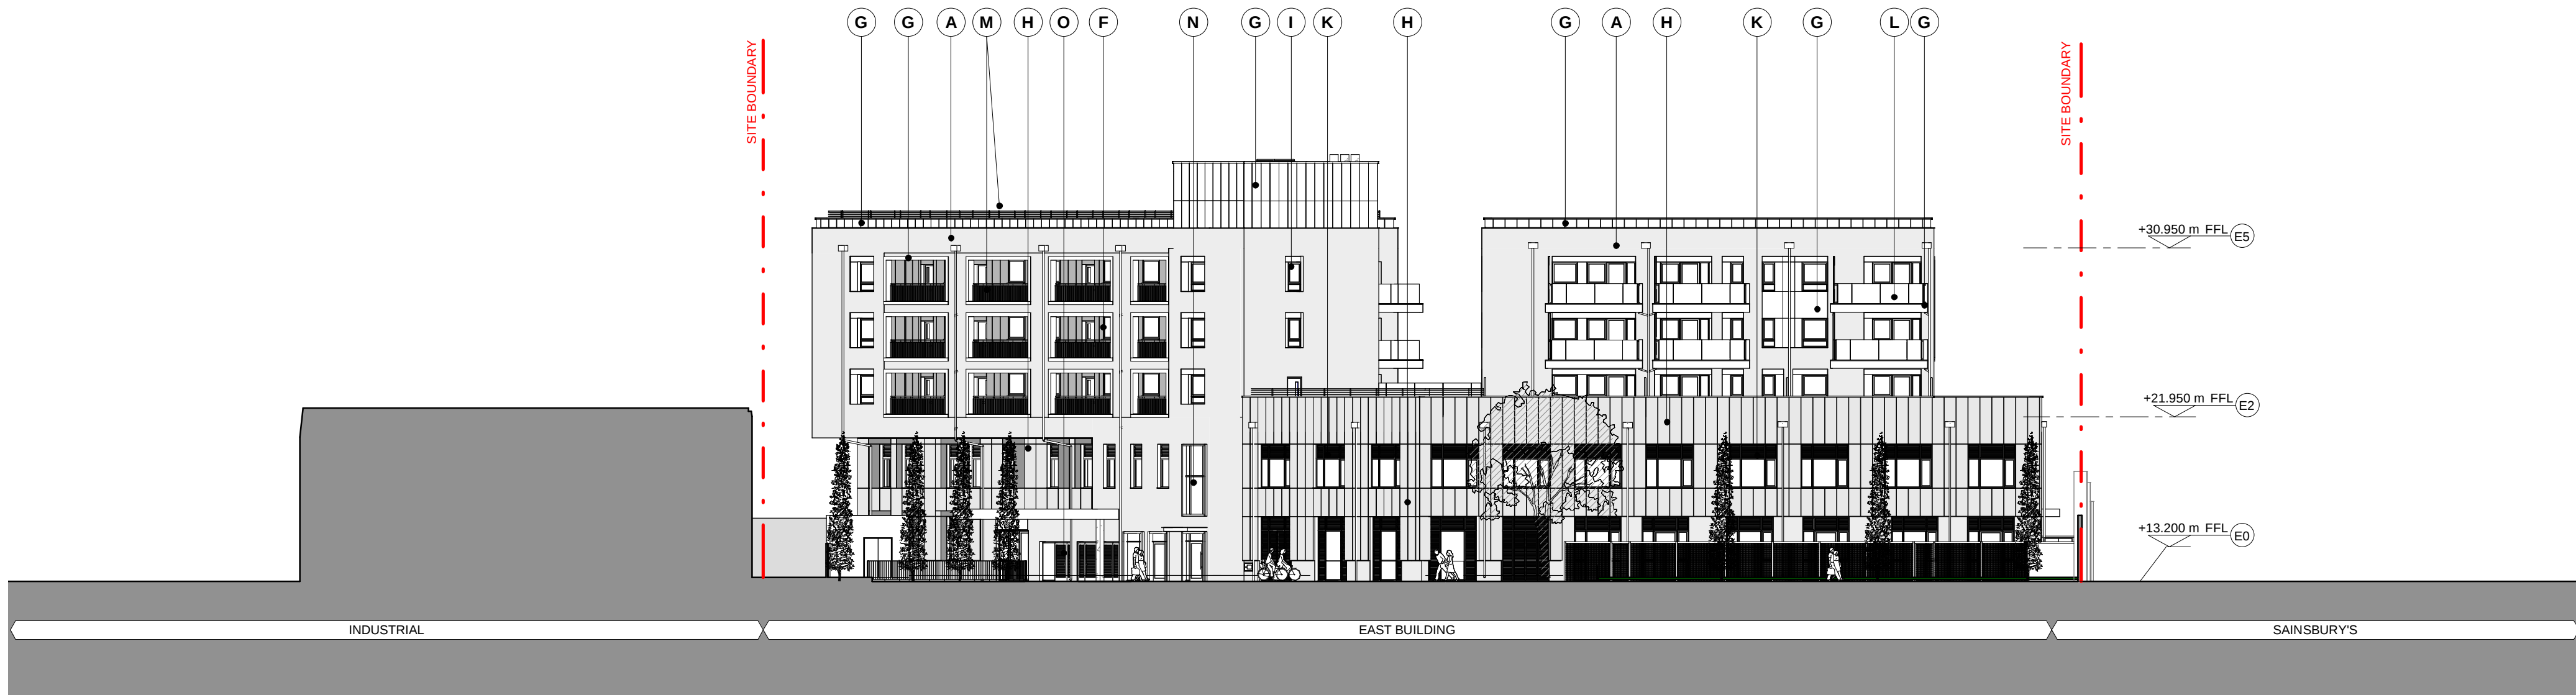


1 ELEVATION
CENTRAL STREET NORTH SOUTH - LOOKING EAST
1 : 250





2 ELEVATION
EAST BLOCK ELEVATION - LOOKING SOUTH EAST
1 : 250

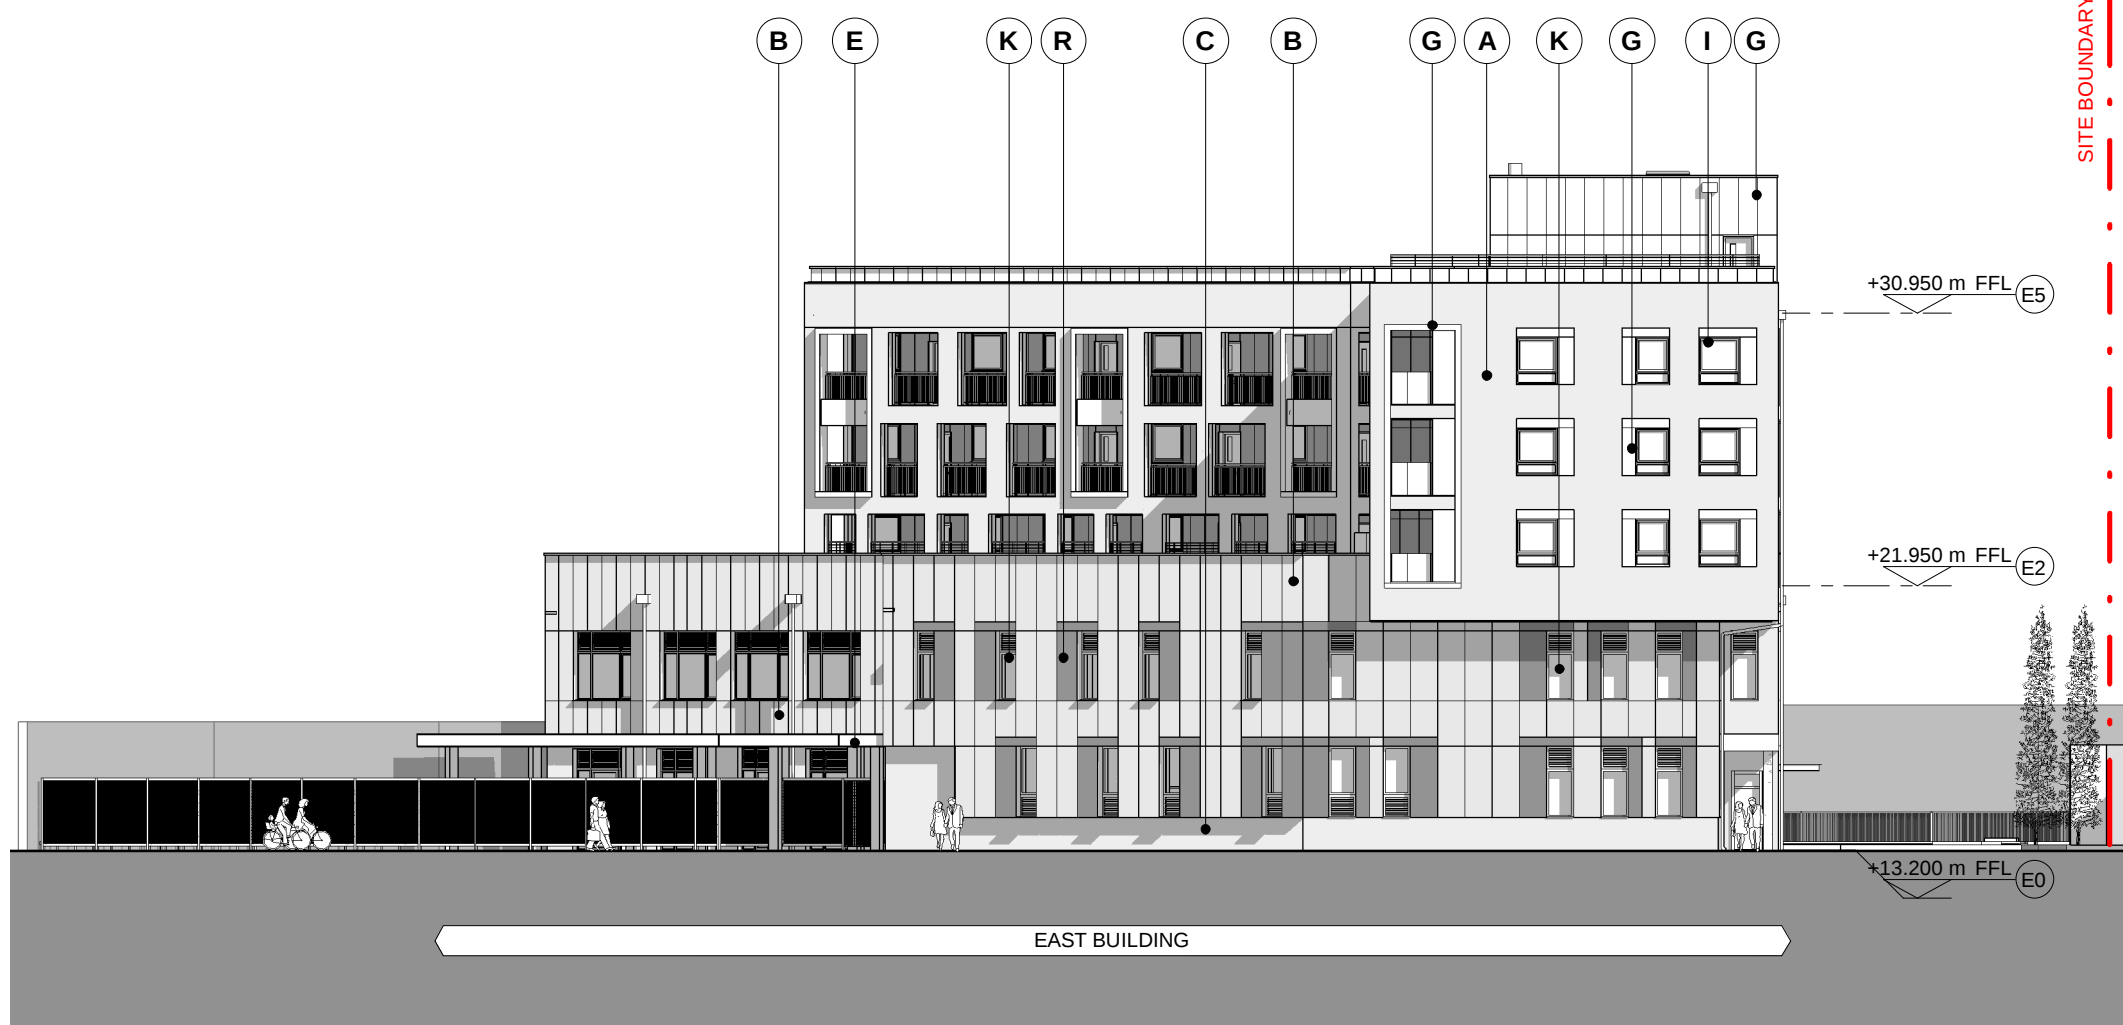

3 ELEVATION
EAST BLOCK ELEVATION - LOOKING SOUTH WEST
1 : 250

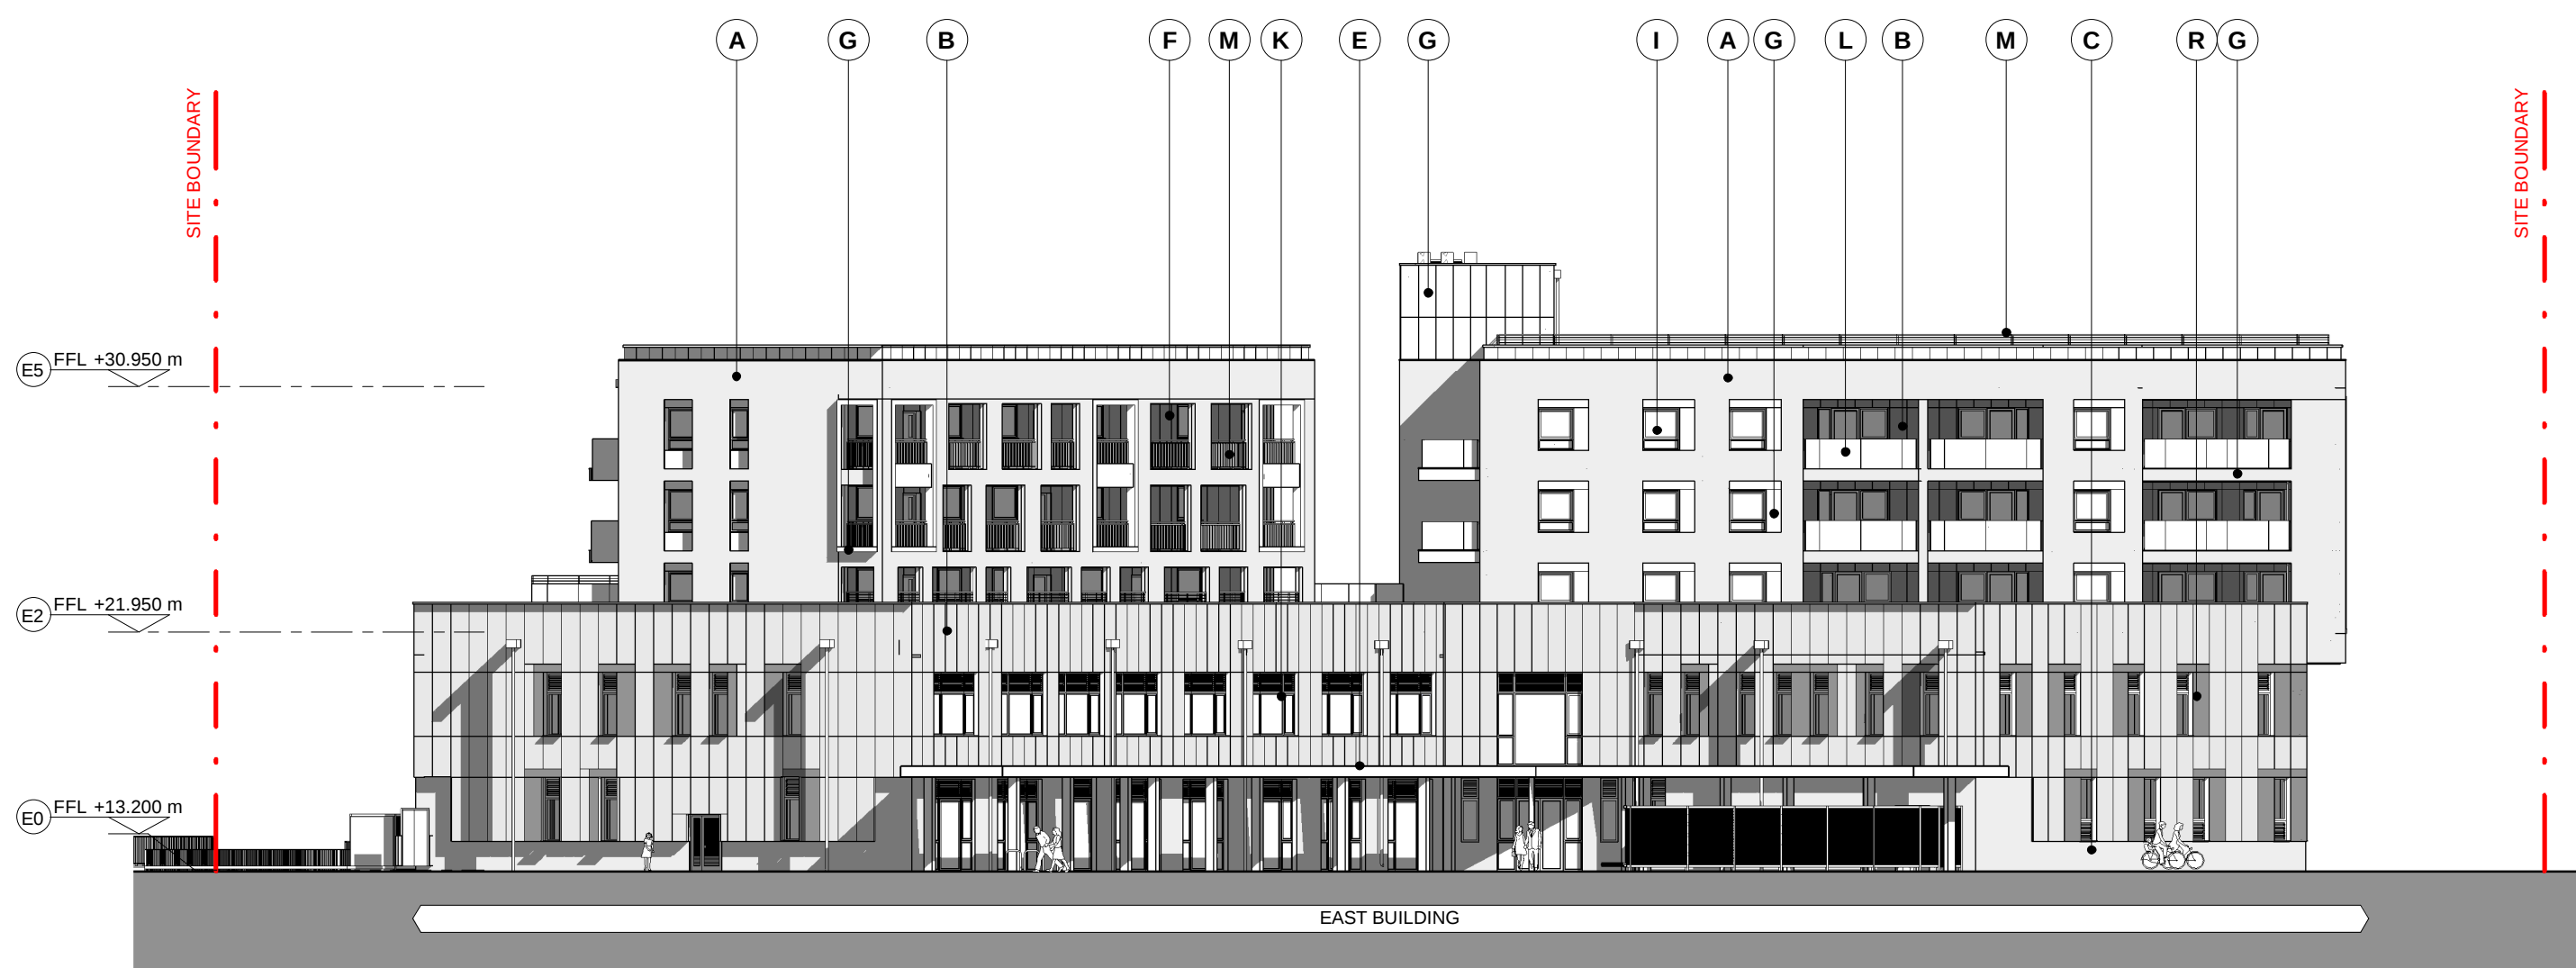

4 ELEVATION
EAST BLOCK ELEVATION - LOOKING NORTH WEST
1 : 250

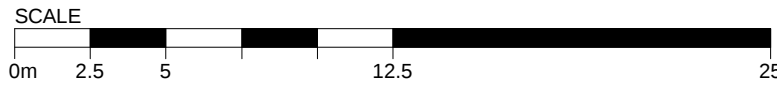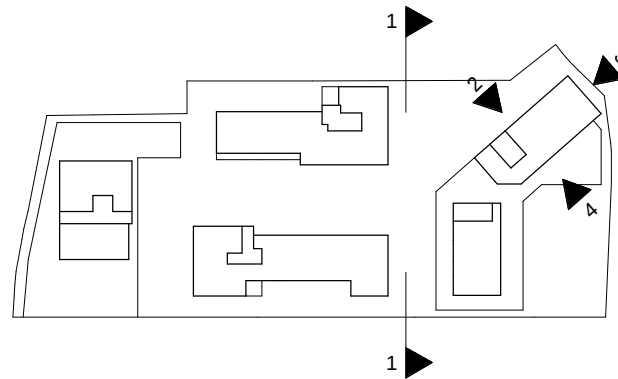

PLANNING

Client

NEWLON HOUSING TRUST

Project

BROOK HOUSE

Drawing title

EAST BUILDING ELEVATIONS

KSS

London
1 James Street
London W1U 1DR
T+44(0)20 7907 2222
F+44(0)20 7907 2299

Sevensoaks
7 Blighs Walk
Sevensoaks TN13 1DB
T+44(0)20 7907 2222
F+44(0)1732 467 841

Project number
11594

Drawing number
308

Revision
PL02