



Haringey Council
Property Services

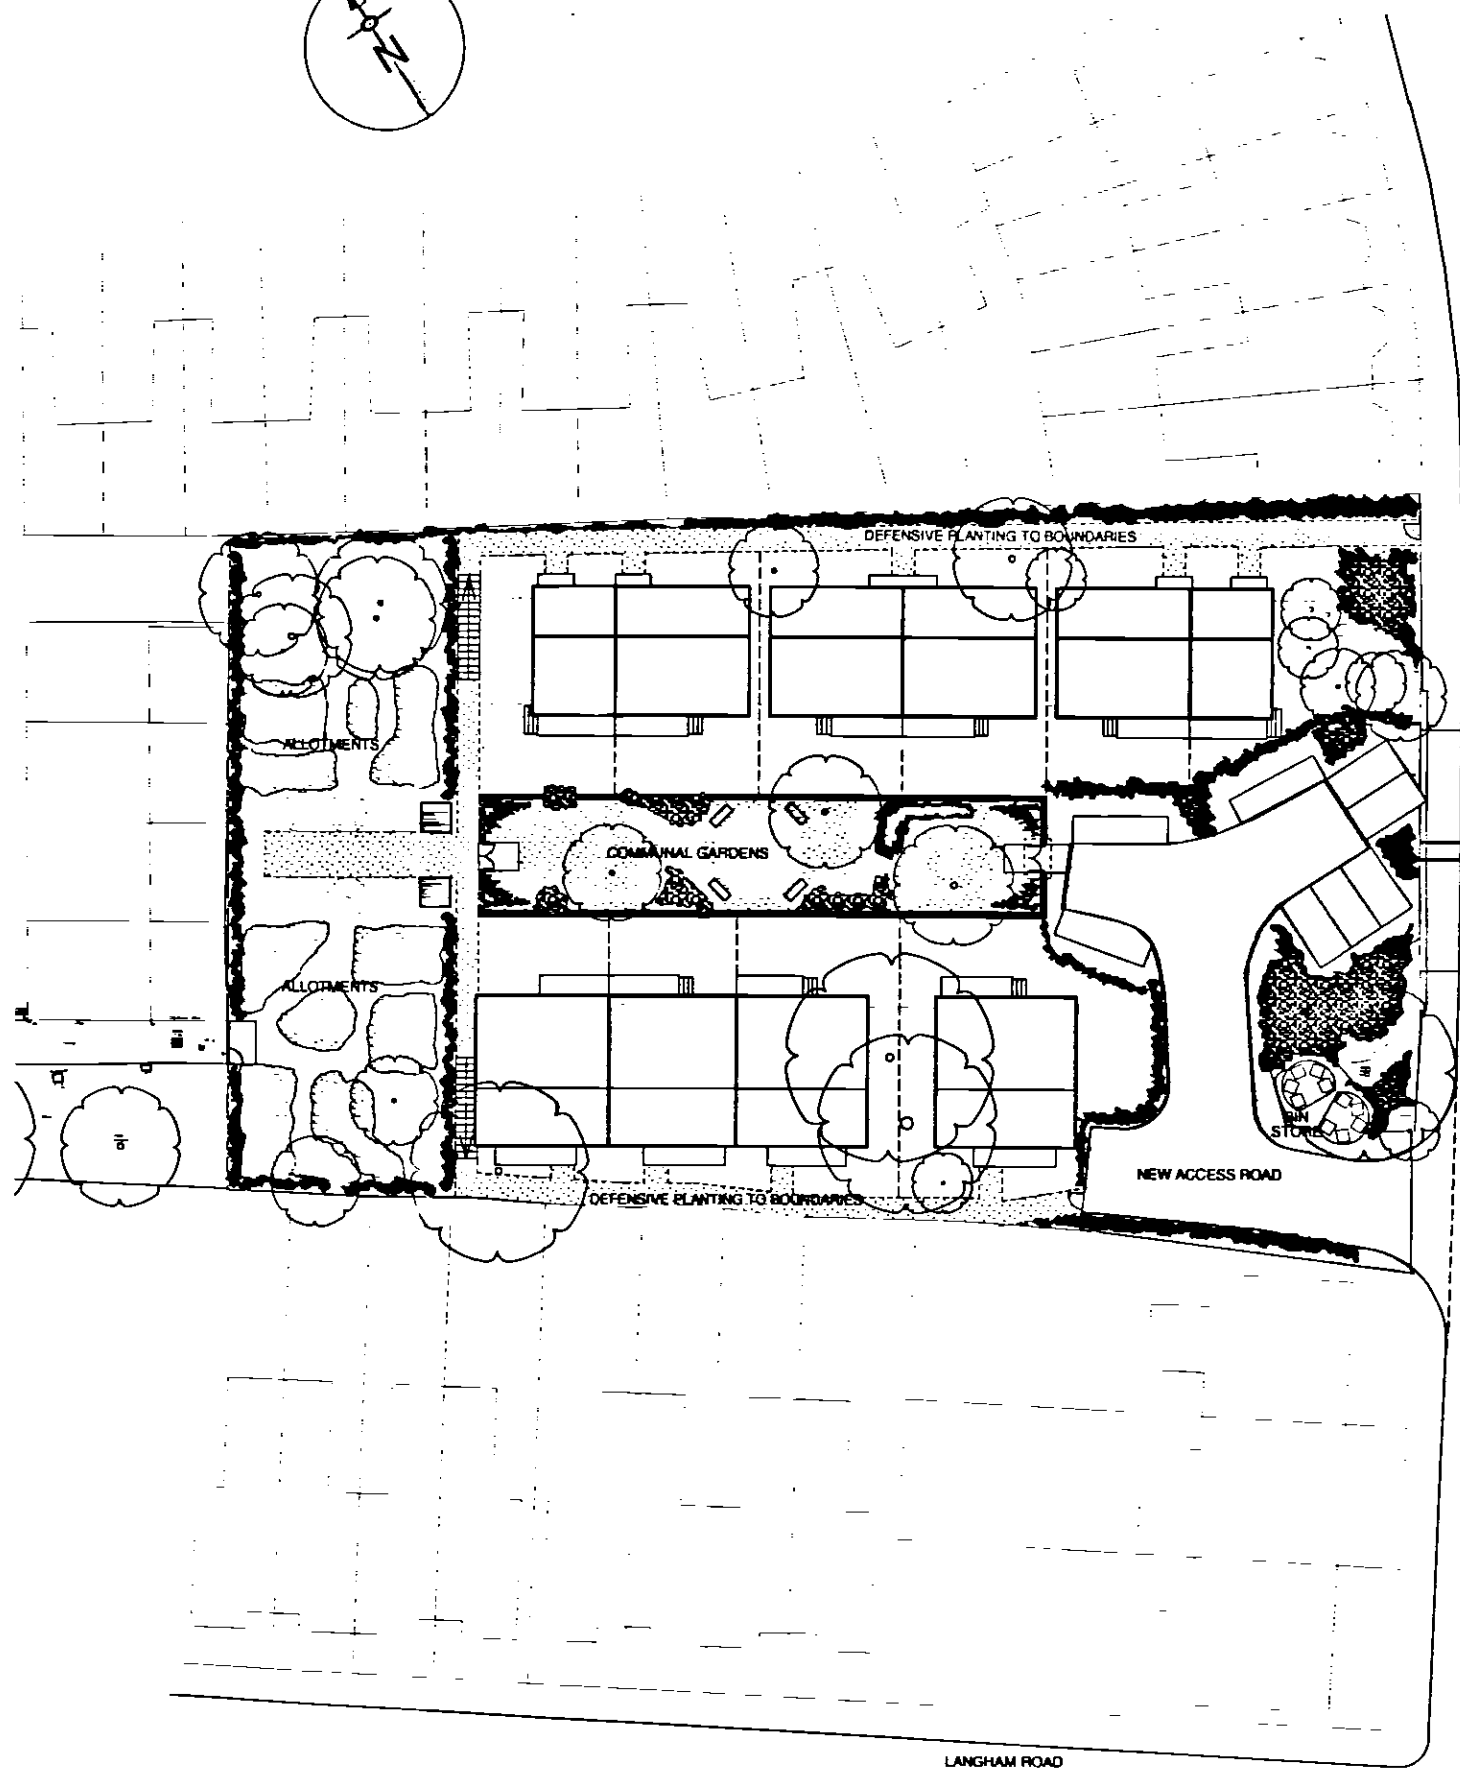

LOCATION PLAN 1:1250

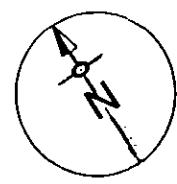

SITE PLAN (SHOWING ROOF) 1:500

Check this drawing is the latest revision
Do not scale from this drawing
Do not use the information on this drawing without
checking all dimensions on site
Do not use any areas indicated for other valuation,
purchase, sale or any other form of legally binding
contract
Do not reproduce any part of this drawing without
prior written consent

Notes

LONDON BOROUGH OF HARINGEY
RECEIVED
04 NOV 2002
2002/1663
DEVELOPMENT CONTROL

Revisions

Rev	Date	Description

ARCHITYPE
The Morocco Store 18 Leatham Street
London SE1 3JA
Tel: 020 7403 2889 Fax: 020 7407 5283
Email: archetype.co.uk

Ivatt Way Self Build
Solon
Location Plan and Site Plan
4105 PL / L / 01
As stated at A3 16/10/02
BH