




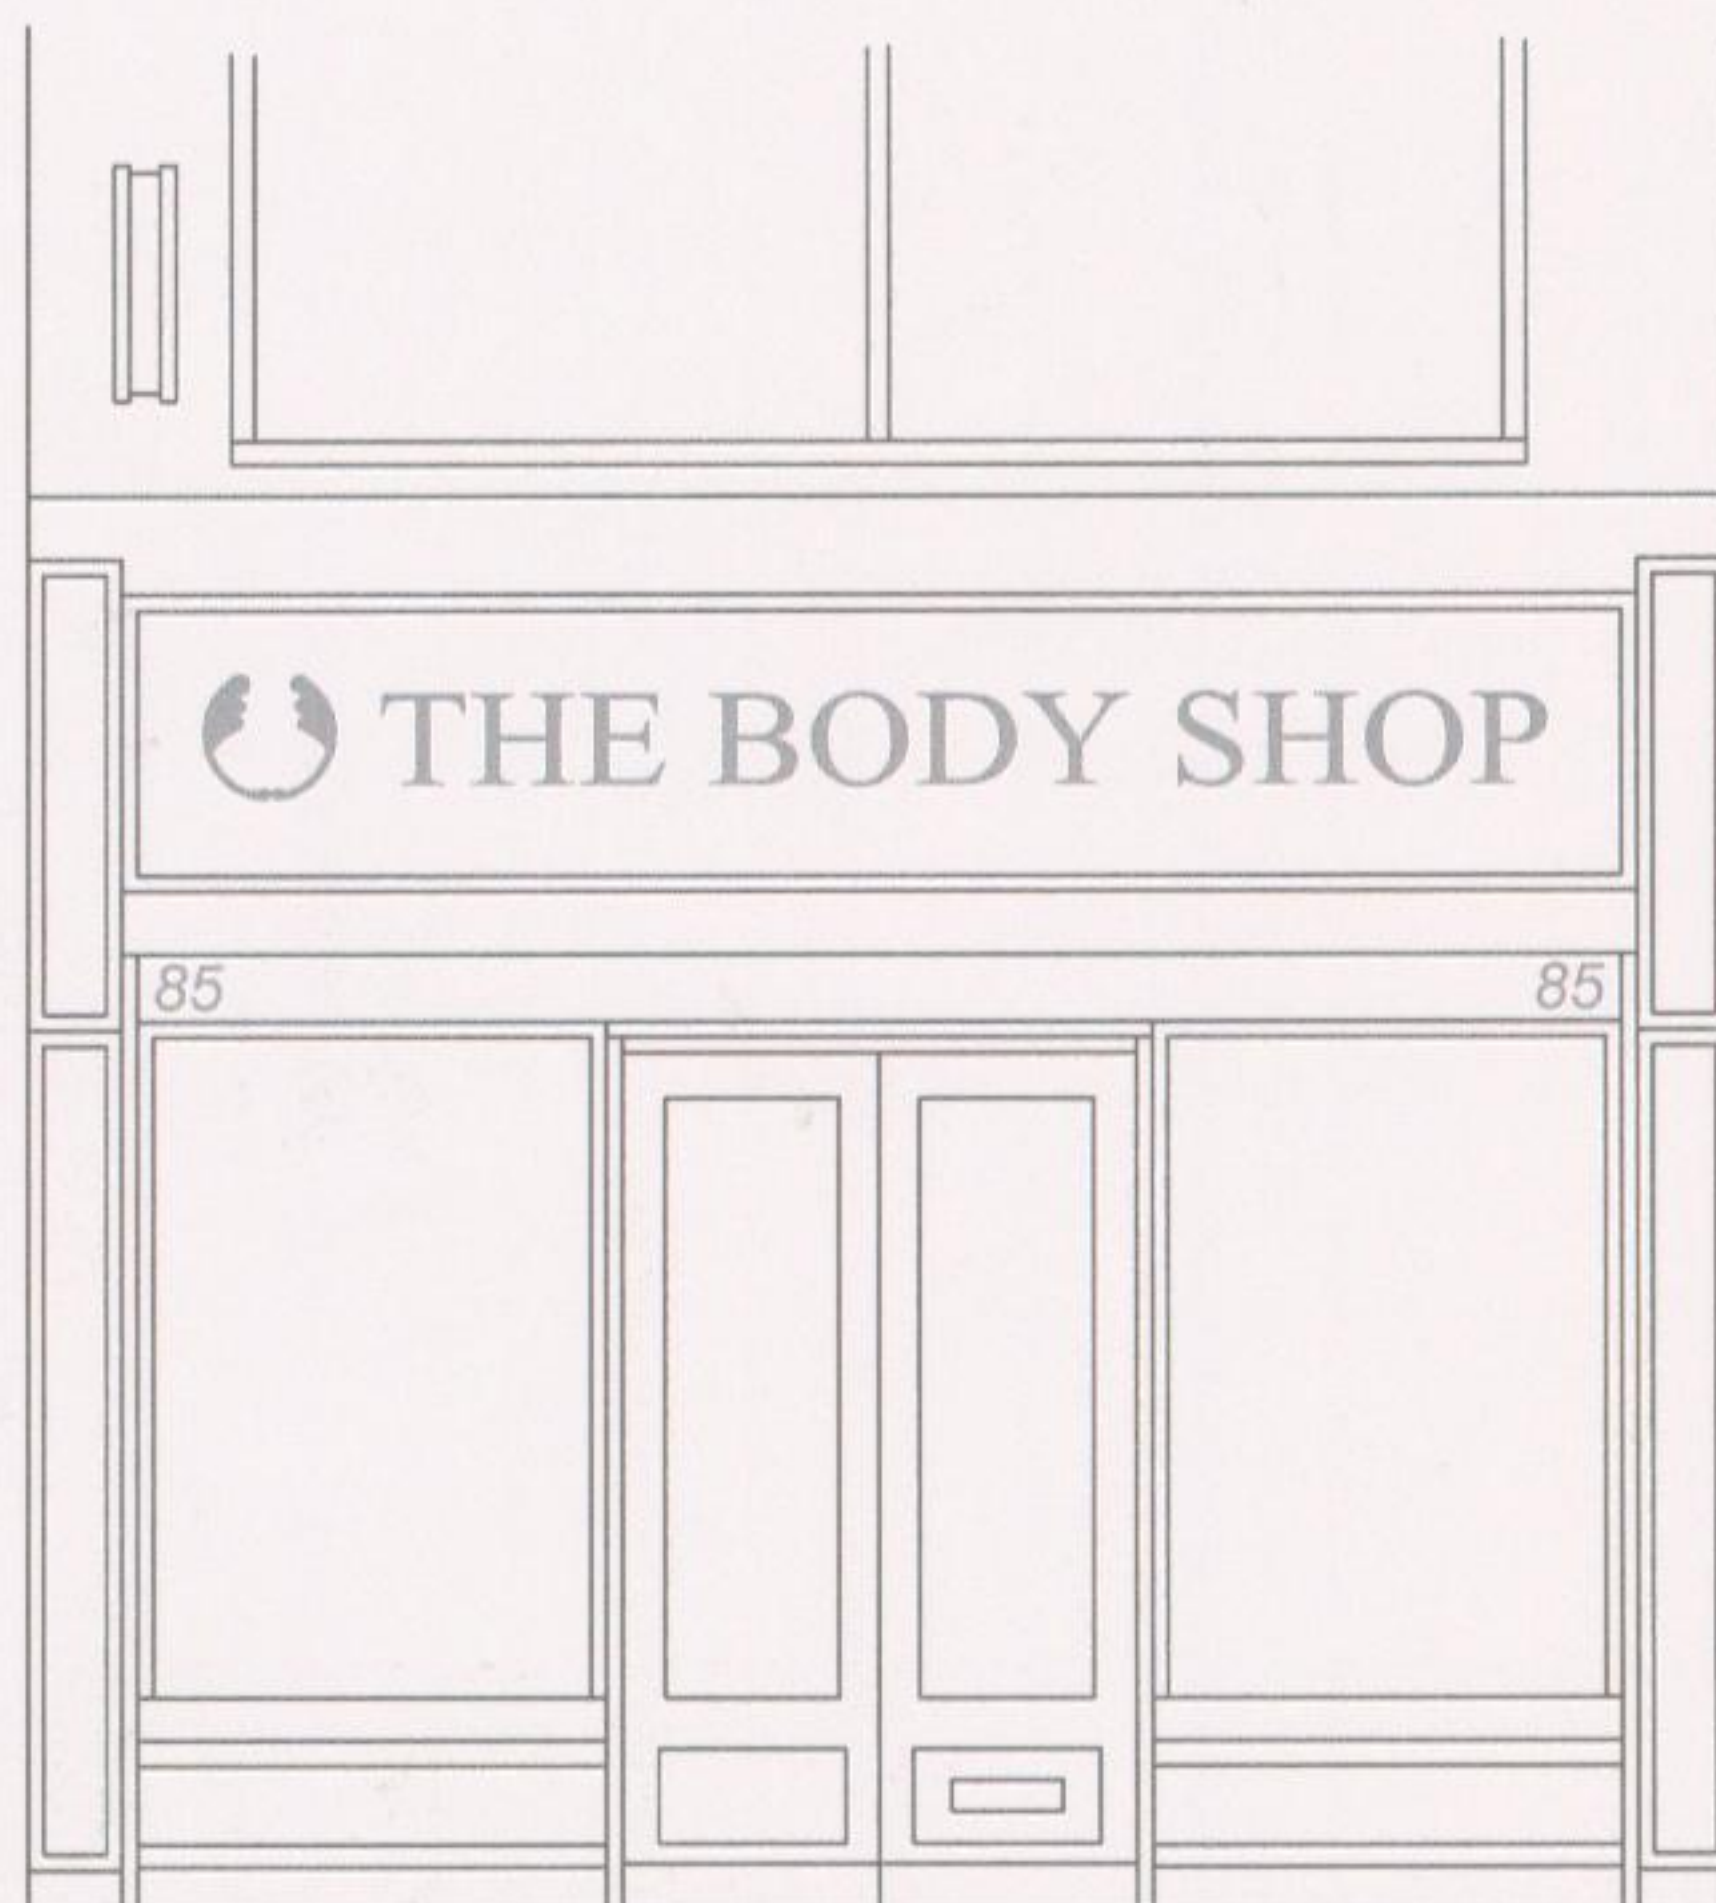


Existing Elevation

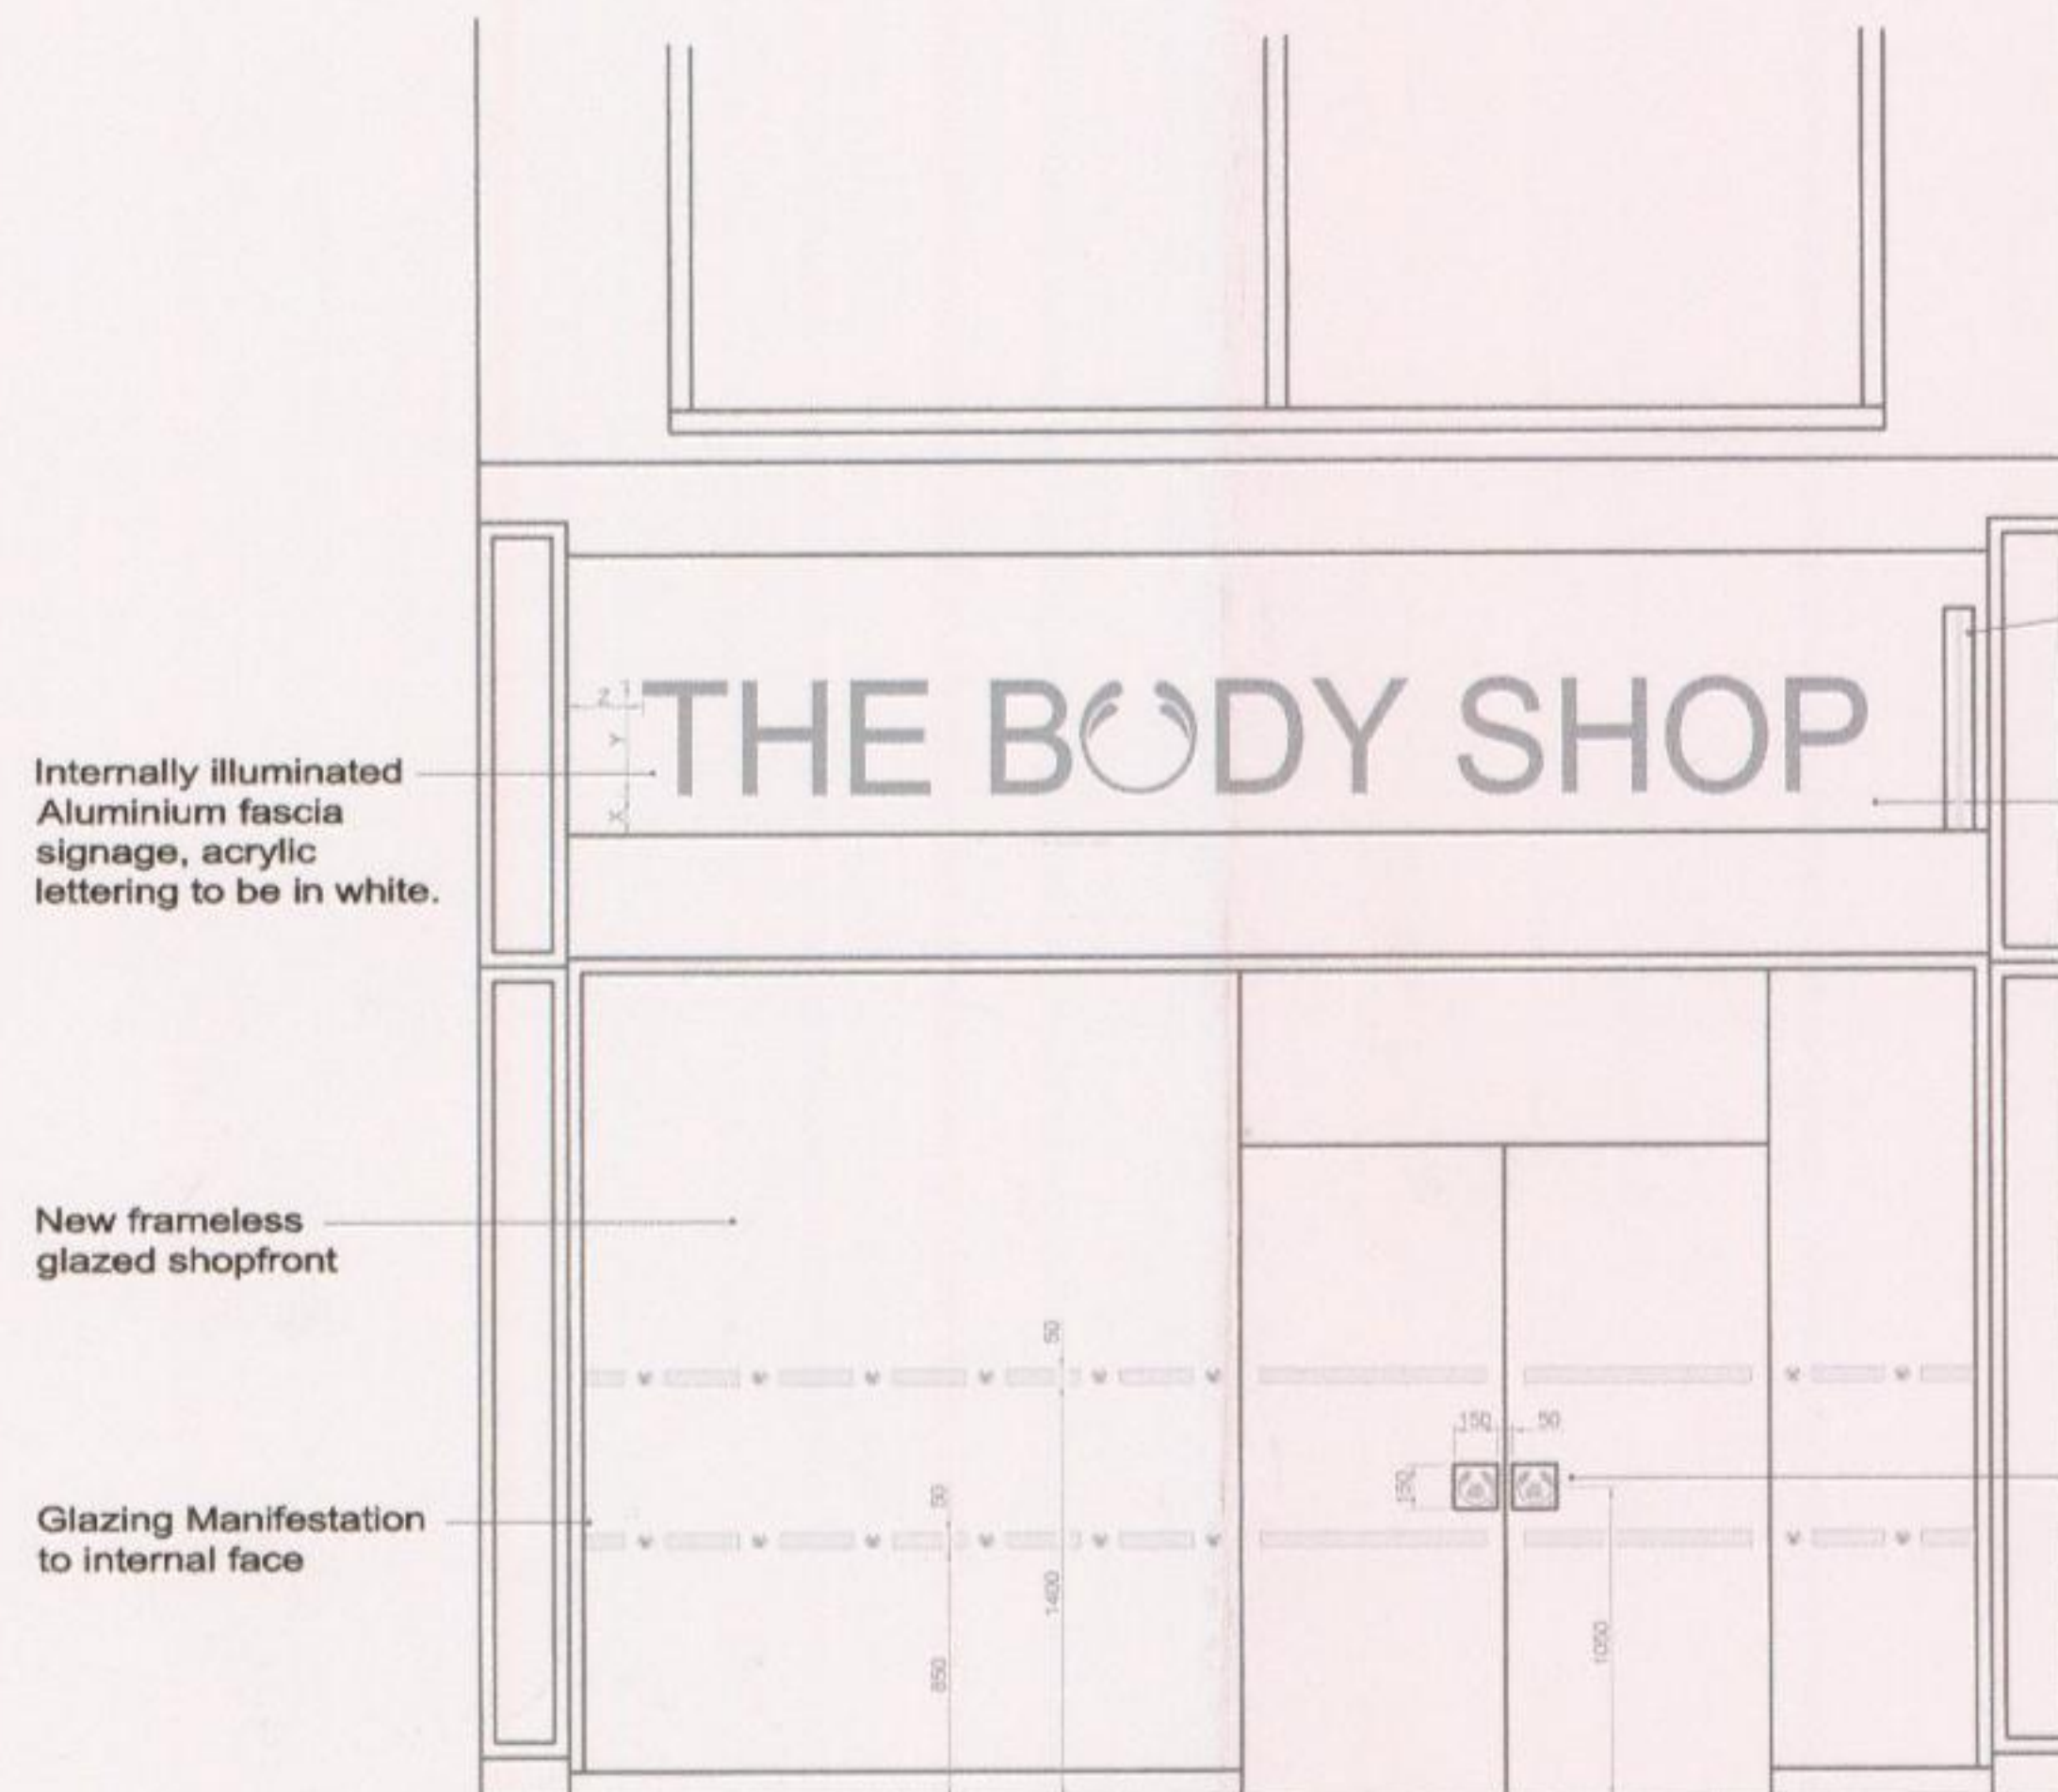

Proposed Elevation

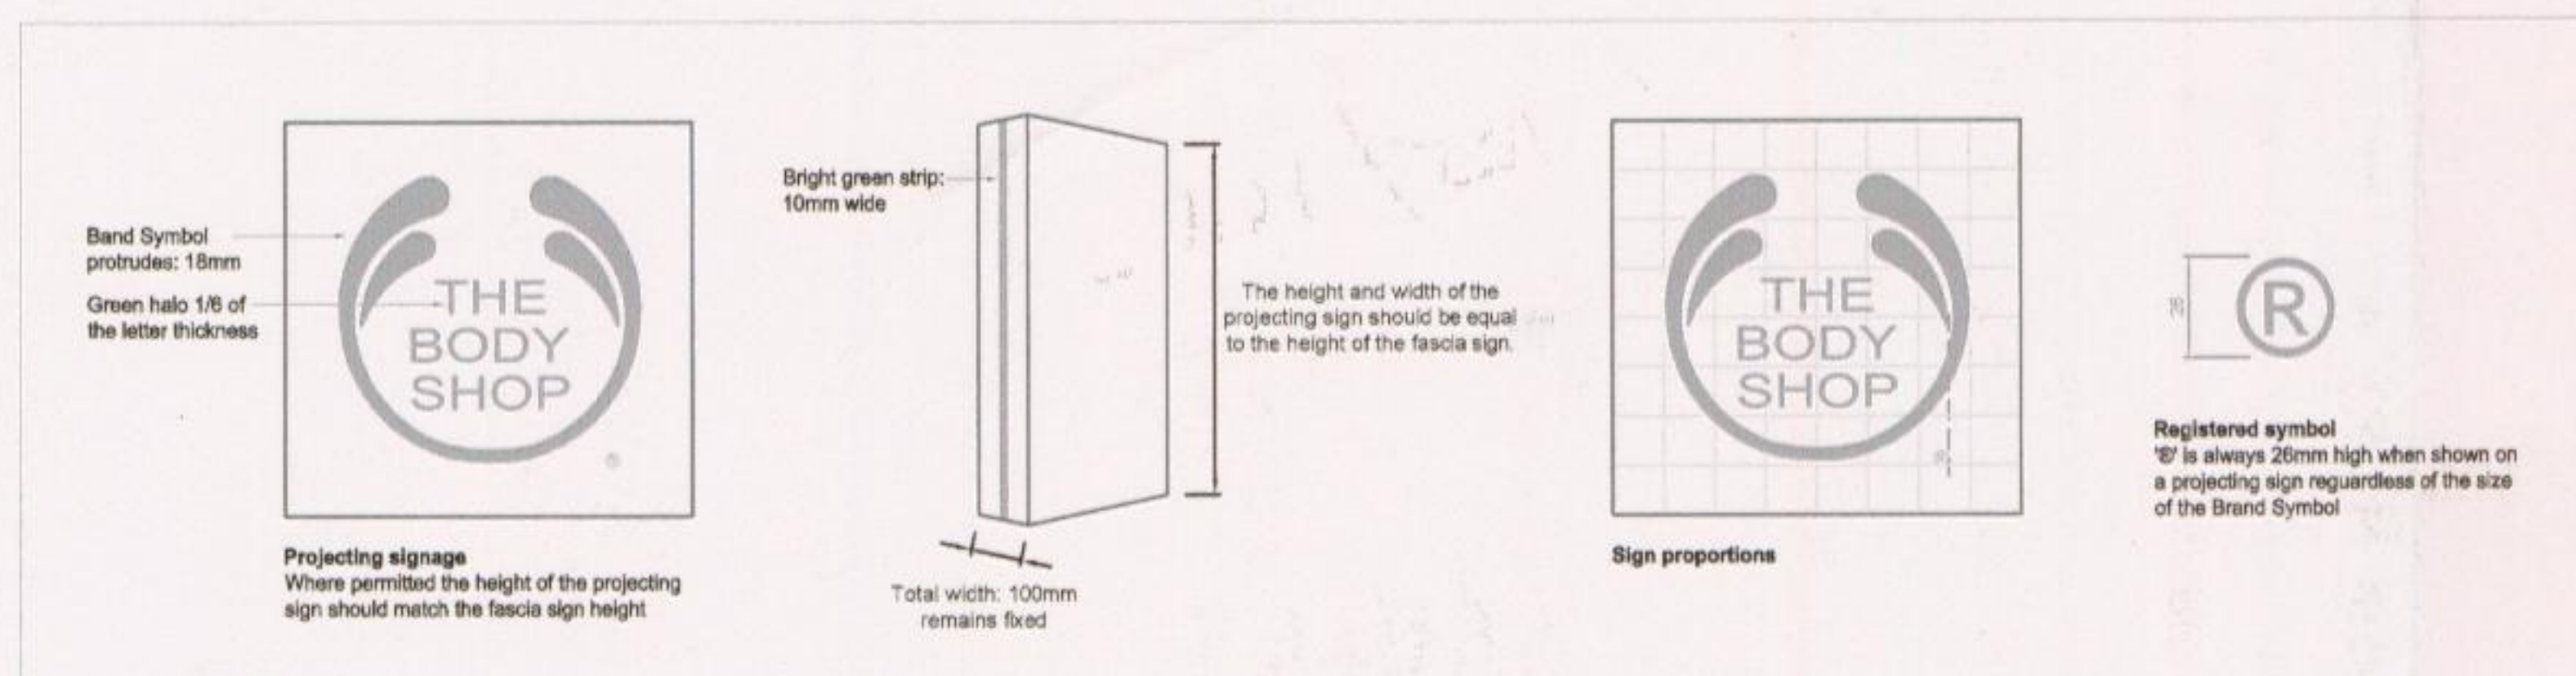

Projecting signage detail (NTS)

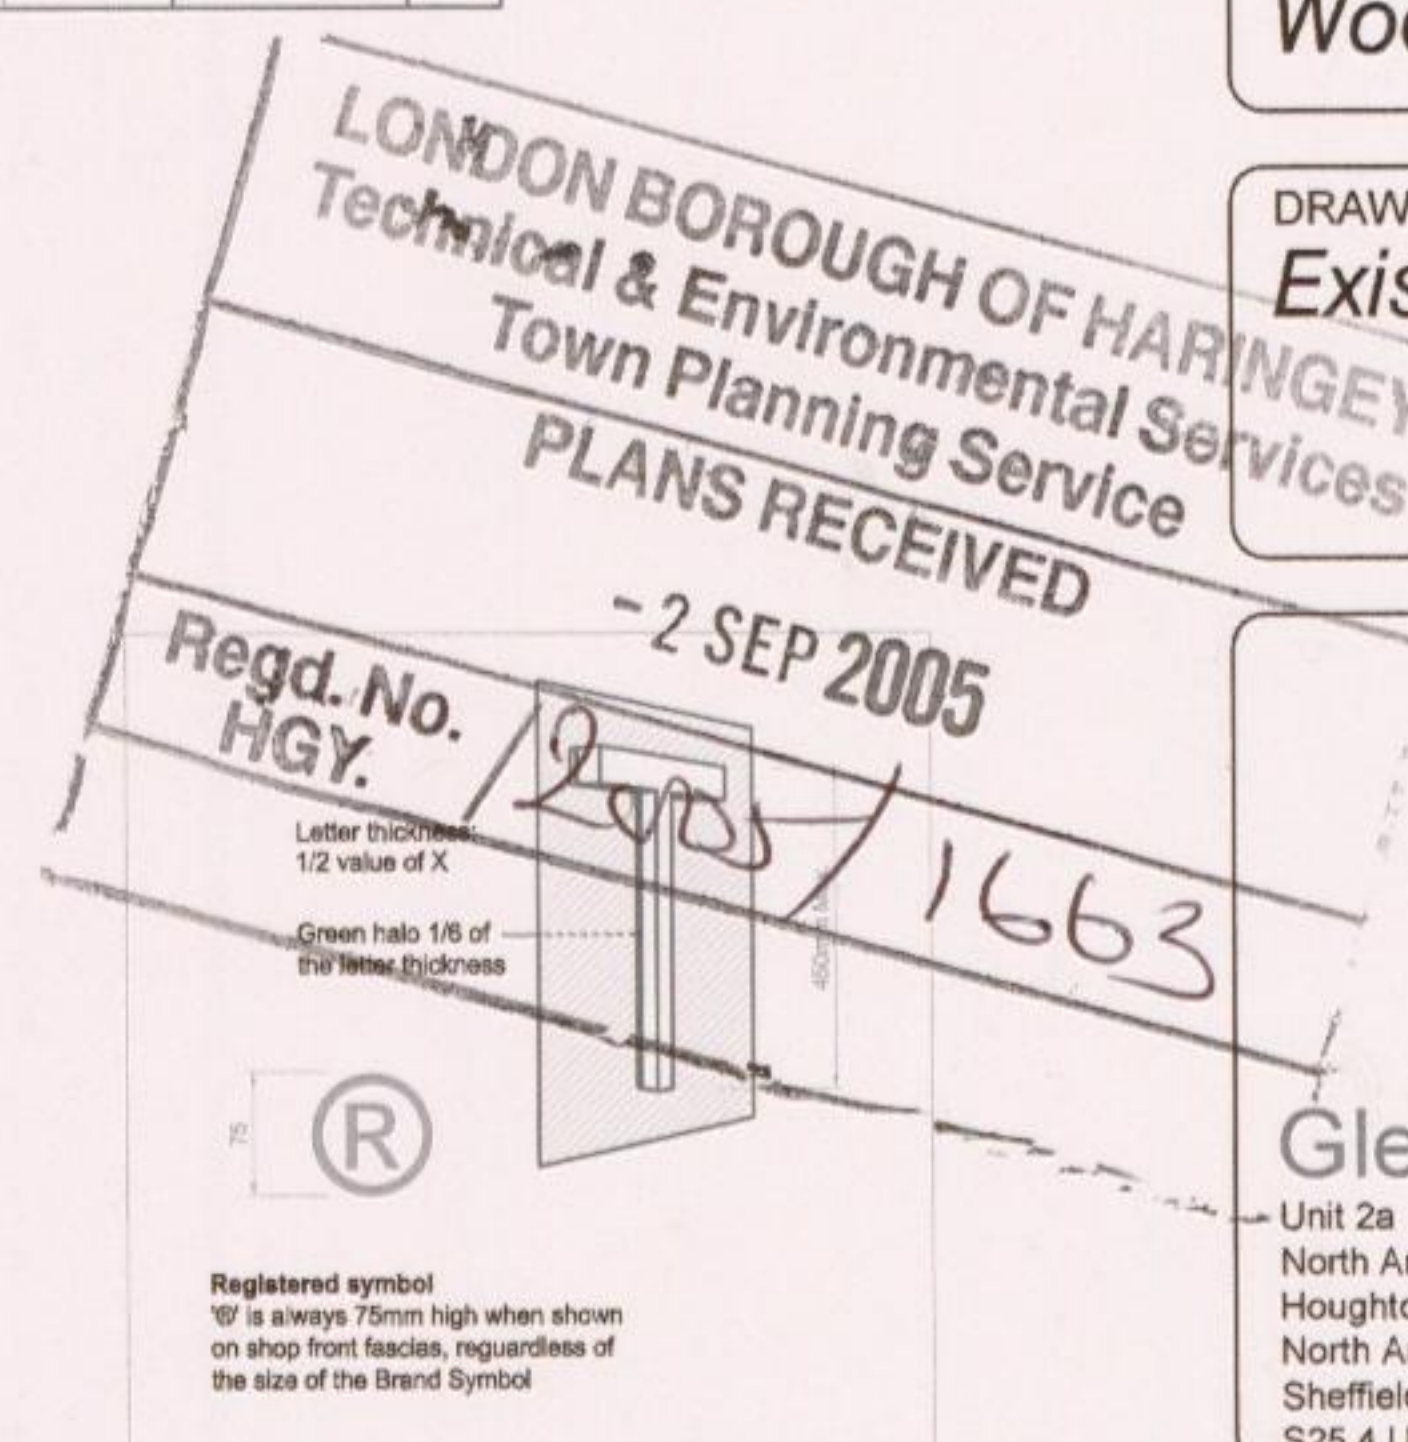

Fascia Signage  
Letter detail (NTS)

This drawing may not be reproduced, made use of or issued to a third party without permission of : Gleeds Building Surveying Ltd.  
DO NOT SCALE - The contractor is responsible for checking all details and dimensions on site and using these in his tender submission and all subsequent work on site.  
THIS IS A CAD DRAWING - DO NOT ALTER

#### Shopfront signage layout

The value of 'X' is always a third of the value 'Y'.

The value of 'Z' is always double that of 'X', the letter height should be no more than 450mm.

If the margin to the right of the signage is less than 3 times Y then the brand Logotype should be centred horizontally and vertically within the fascia

|                |               |    |      |
|----------------|---------------|----|------|
|                |               |    |      |
| O              | INITIAL ISSUE |    |      |
| REV.           | DESCRIPTION   | BY | DATE |
| DRAWING STATUS |               |    |      |

|       |         |         |         |        |         |
|-------|---------|---------|---------|--------|---------|
| DRAWN | DATE    | CHECKED | DATE    | APPR'D | DATE    |
| SR    | 07/2005 | GD      | 07/2005 | GD     | 07/2005 |

#### CLIENT

*The Body Shop*

#### PROJECT

*85 High Road  
Wood Green*

#### DRAWING TITLE

*Existing & Proposed Elevation*

**gleeds**

Gleeds Building Surveying Ltd.

Unit 2a  
North Anston Business Centre  
Houghton Road  
North Anston  
Sheffield  
S25 4JJ

Telephone: 01909 550060  
Facsimile: 01909 550023  
E-Mail: sheffieldgbs@gleeds.co.uk

DRAWING No. **NABS0052/WOODG/06**

SCALE **1:50**

REV.