
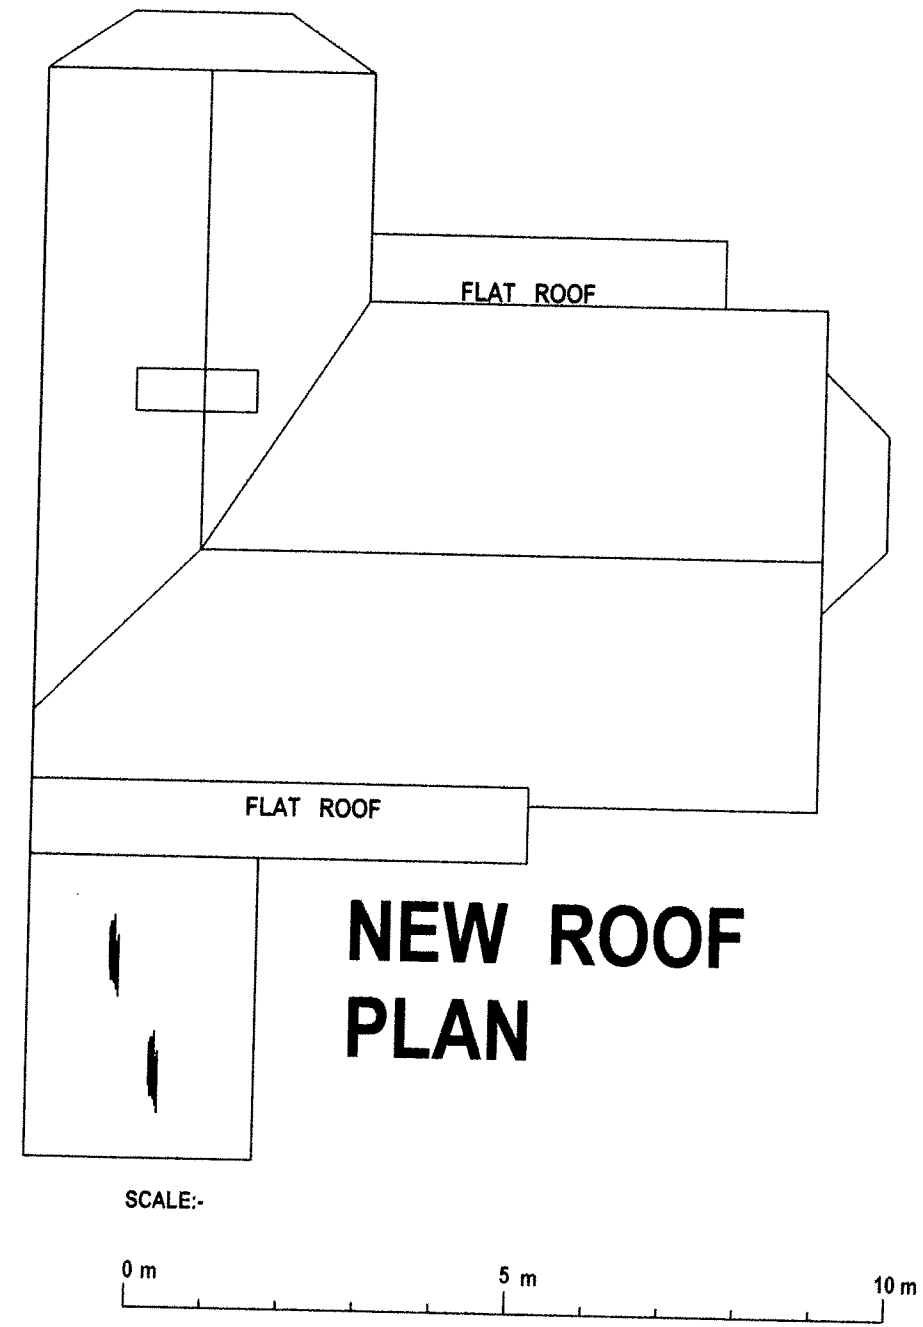


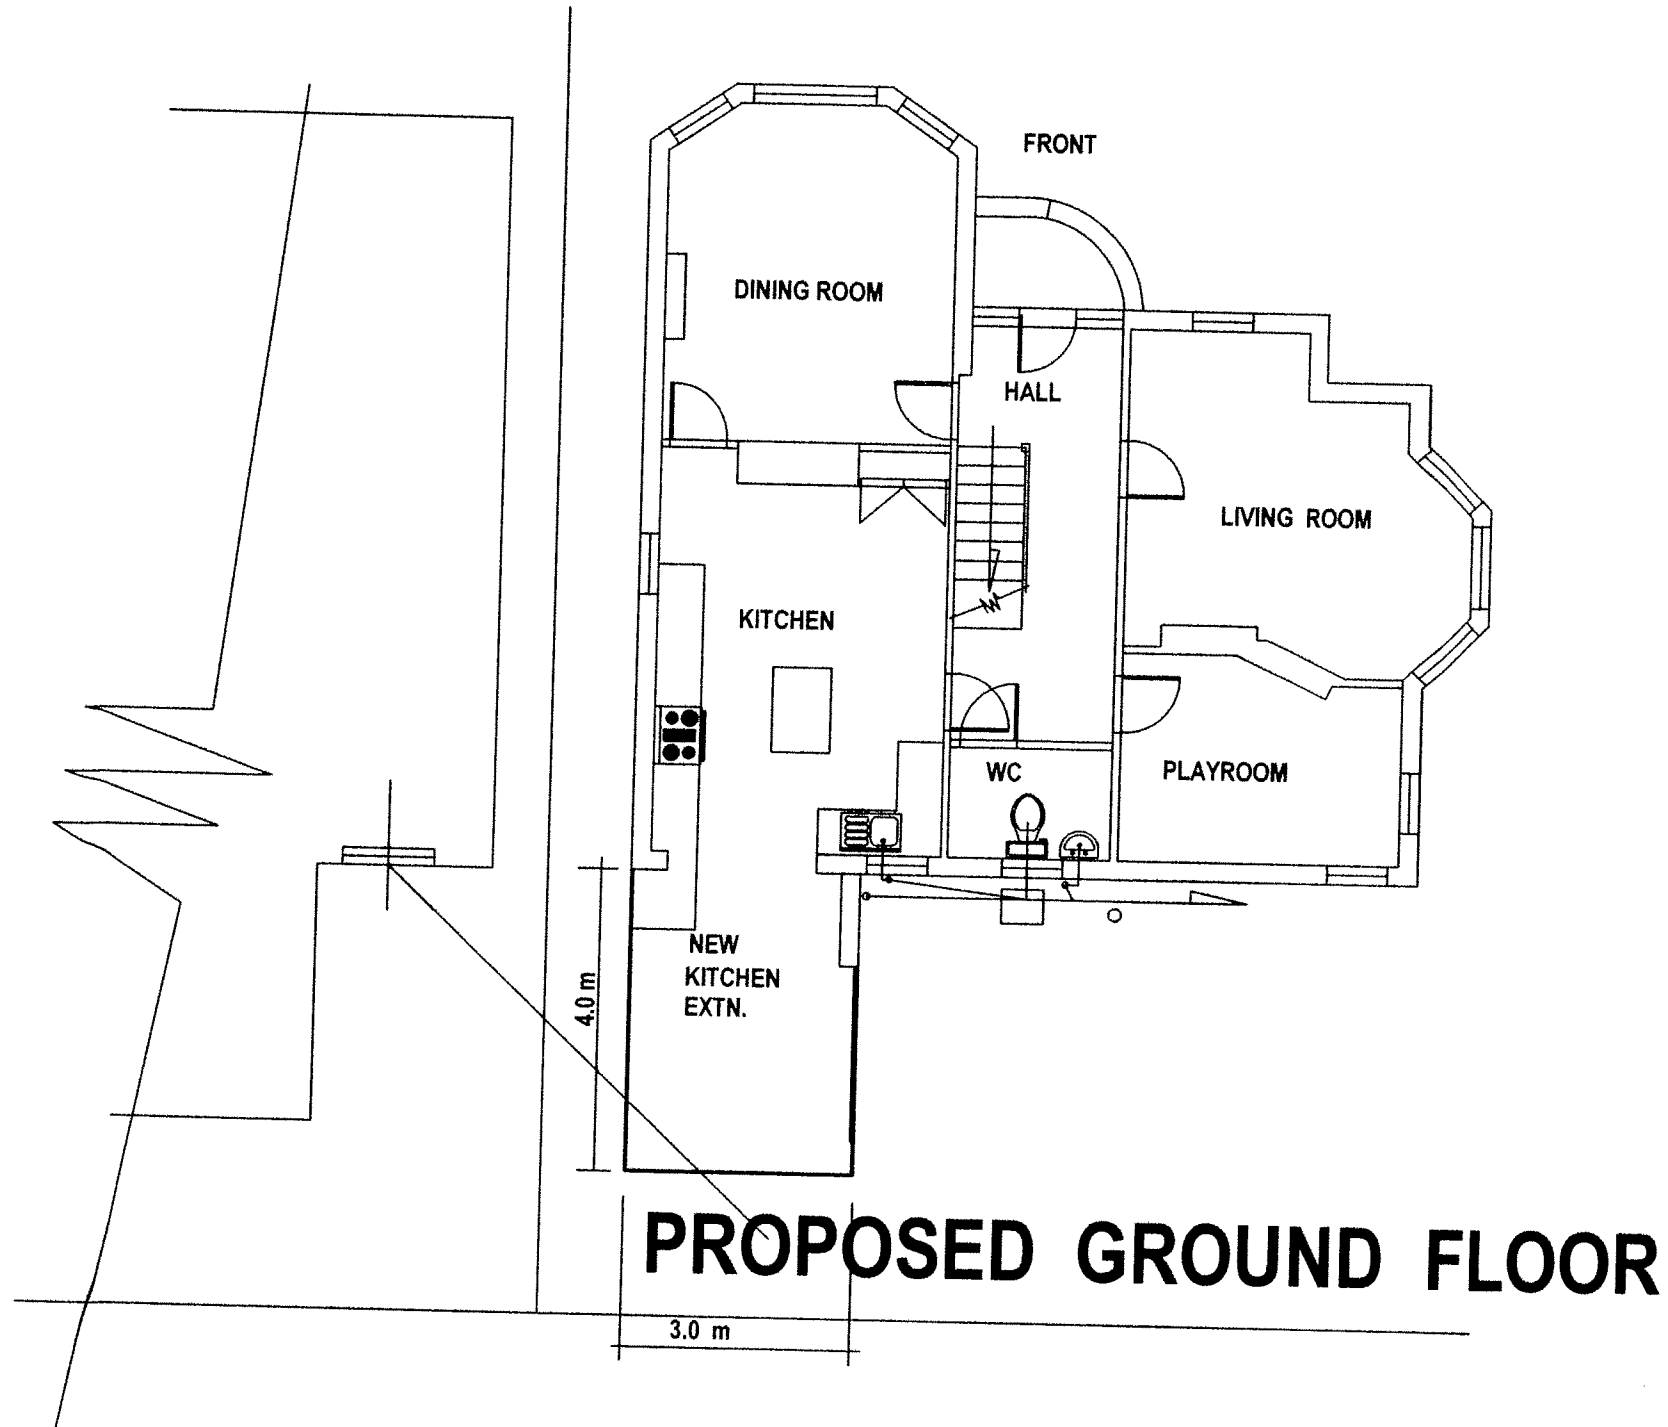

MORGAN & MORGAN EST LTD	
PO BOX 164 WINSFORD ,CHESHIRE. CW7 4WY TEL. 01606 599161.	
NOTES:-	DRG No:-
PAPER SIZE:- A3	REVISION No:-
CLIENT:- MR RIAZ KARIM 18 CAUSTON RD N6. 5ES HARINGEY,	PROJECT:- NEW REAR KITCHEN EXTN. IN ALL GLASS CONSTRUCTION
DATE: FEB. 2010	SCALE: 1 : 100

First draft:- Plan prepared for council submission for planning decision and subject to possible council amendments.