


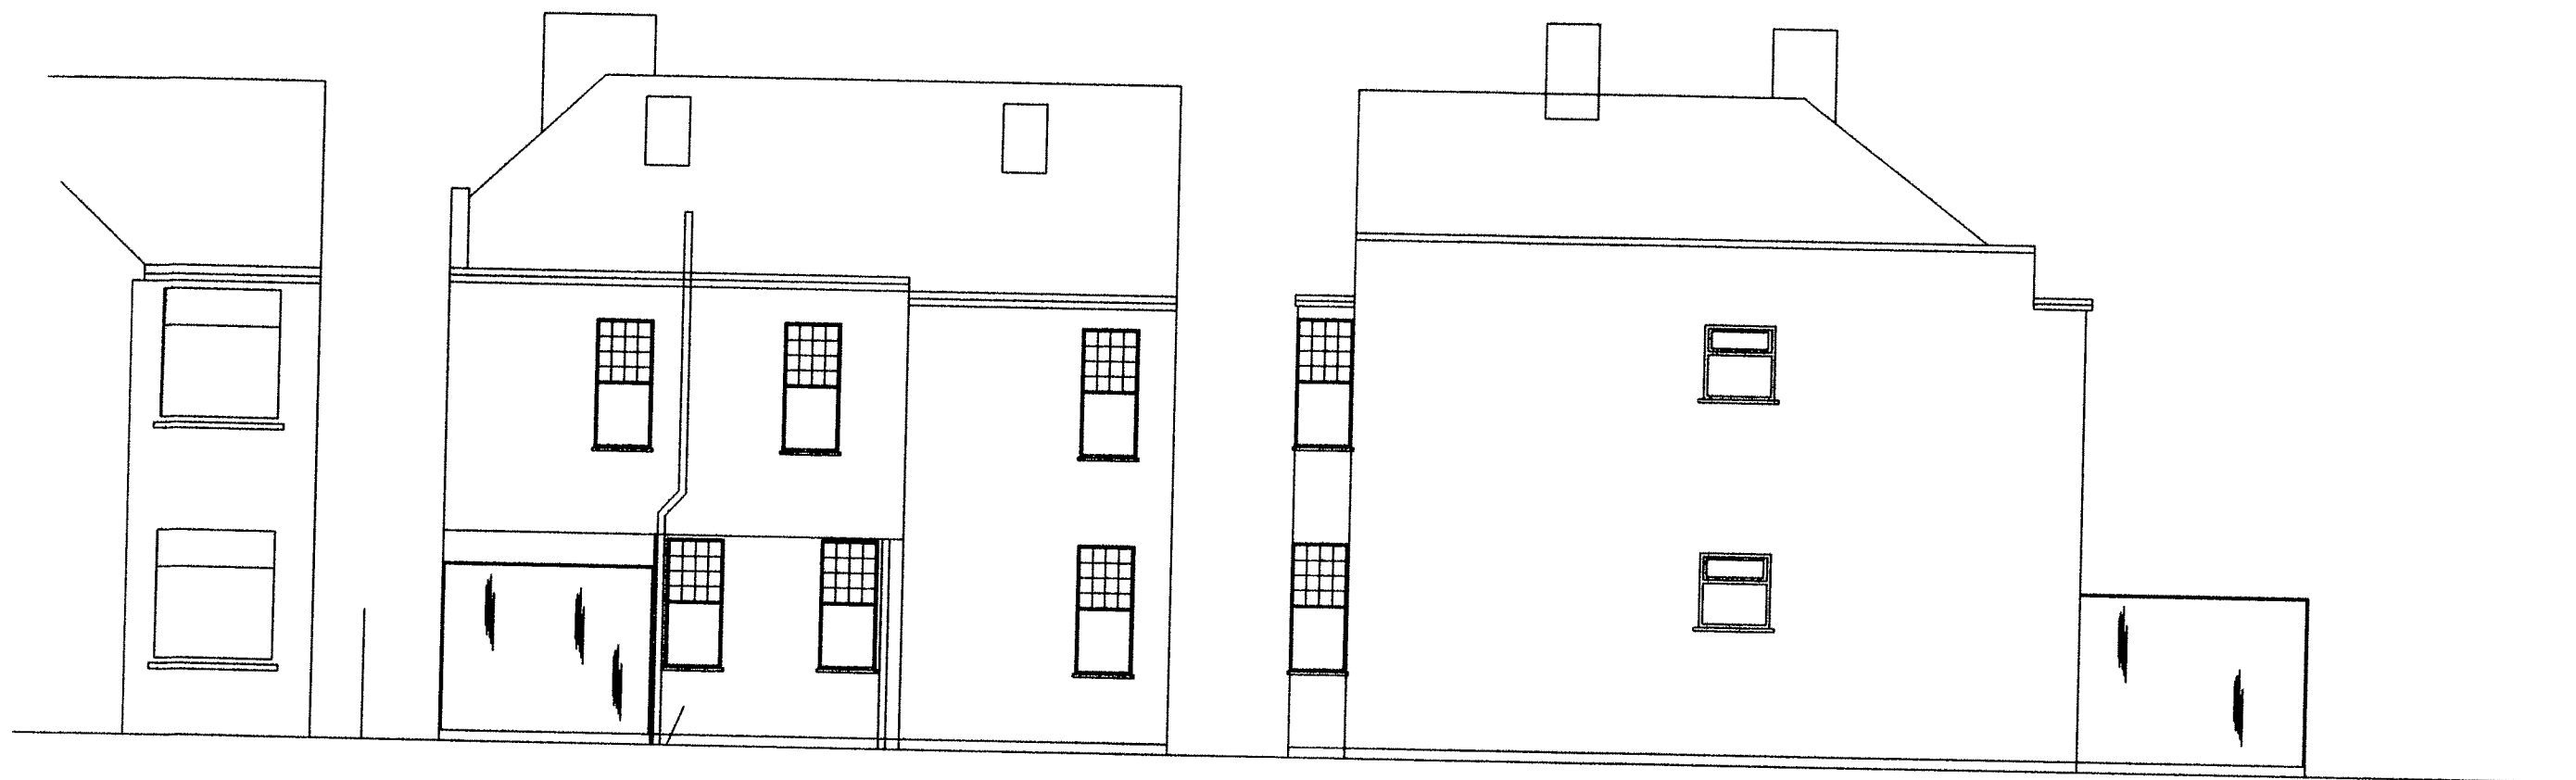


NEW REAR VIEW

NEW SIDE VIEW



NEW SIDE VIEW

SCALE:-

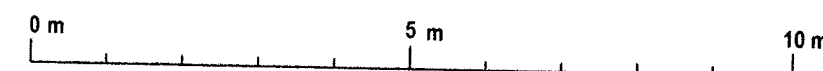

MORGAN & MORGAN EST LTD

PO BOX 164 WINSFORD ,CHESHIRE. CW7 4WY

TEL. 01606 599161.

NOTES:-

DRG No:-

PAPER SIZE:-

A3

REVISION No:-

CLIENT:-

MR RIAZ KARIM
18 CAUSTON RD N6. 5ES
HARINGEY,

PROJECT:-

NEW REAR KITCHEN
EXTN. IN ALL GLASS
CONSTRUCTION

DATE:

FEB. 2010

SCALE:

1 : 100

First draft:- Plan prepared for council submission for planning decision and subject to possible council amendments.