
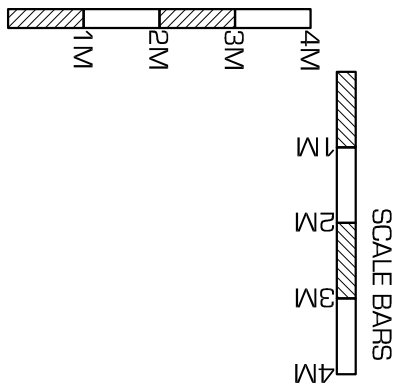
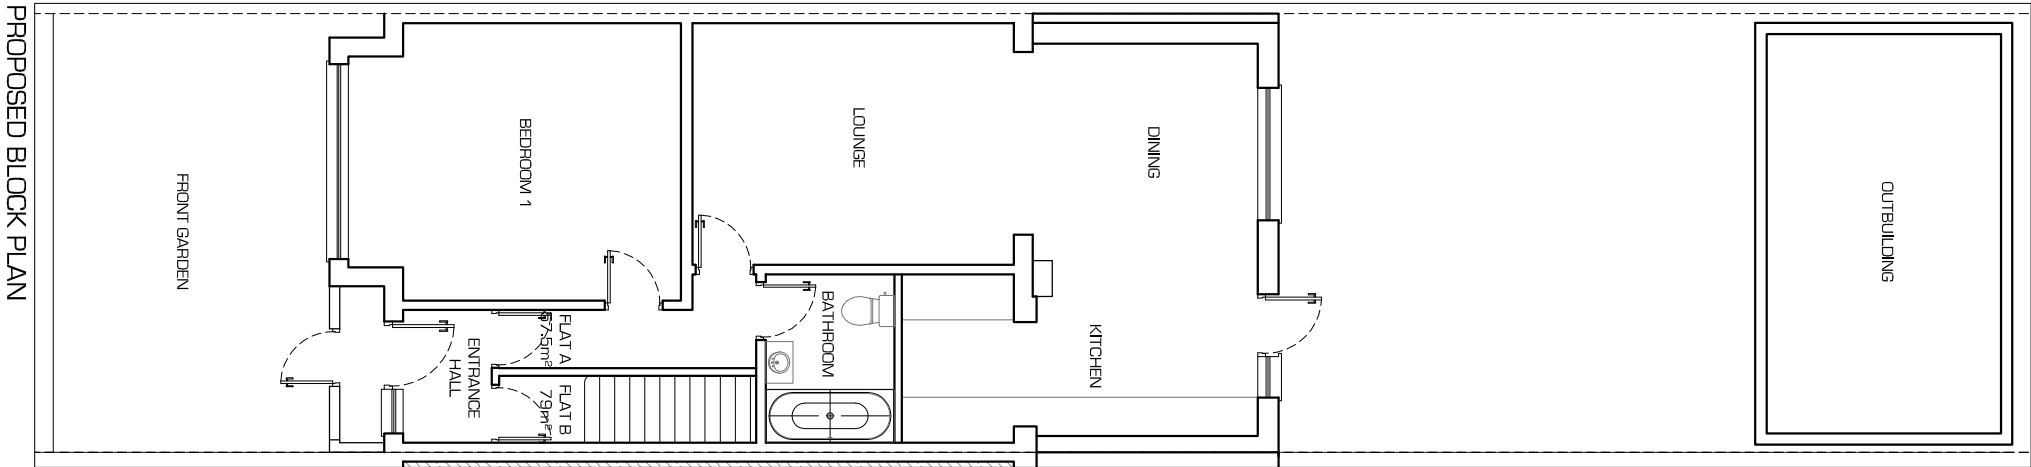


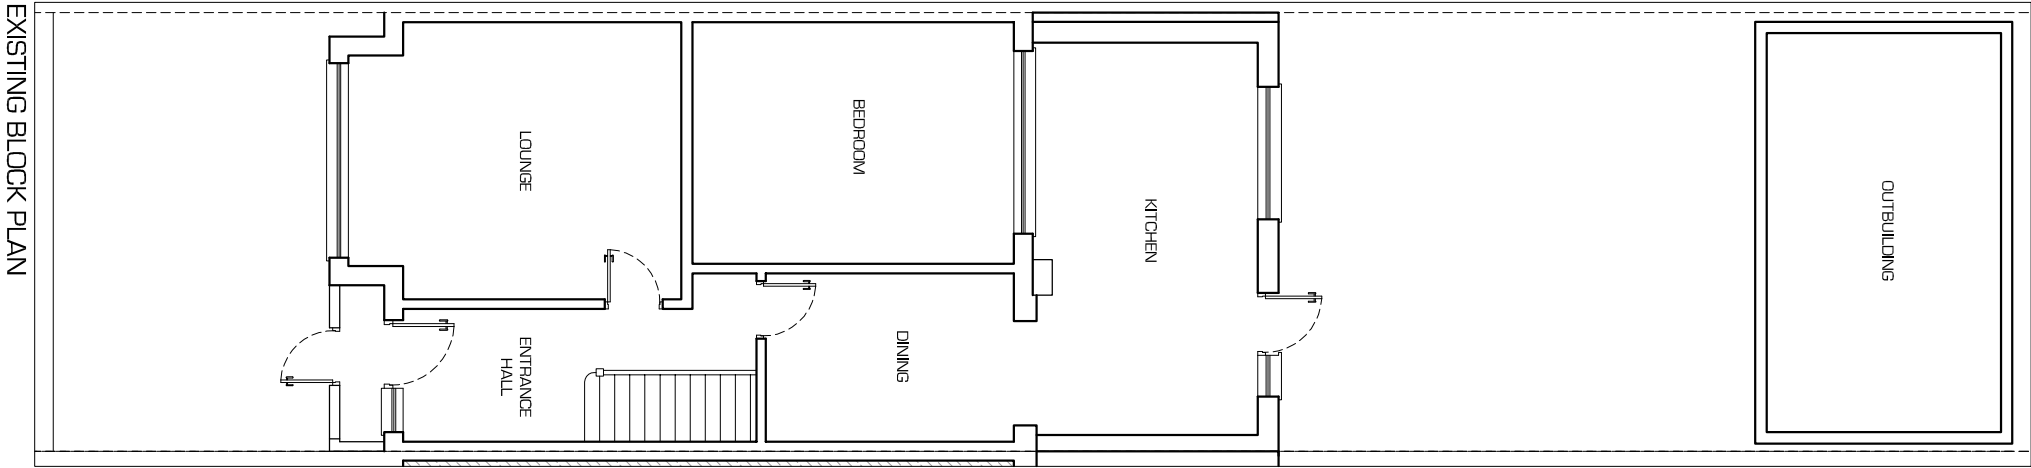

Notes:

The building contractor is responsible for verification of all dimensions on site.

Any works carried out prior to Local authority consent (both planning and building control) is the responsibility of the contractor.

- KUDOS - PLAN & DESIGN - www.kudosplans.co.uk info@kudosplans.co.uk T: 07904585920		EXISTING & PROPOSED BLOCK PLAN		Council: Haringey
				Date: 14th May 2015
				Scale: 1:100 @ A3
				Dwg no. LORD/2015/03
		Customer name & site address: Mr. J. Bashir 659 Lordship Lane London, N22 5LA	Works: First Floor Rear Extension Conversion of Single Dwelling into 2 Self Contained Flats	