


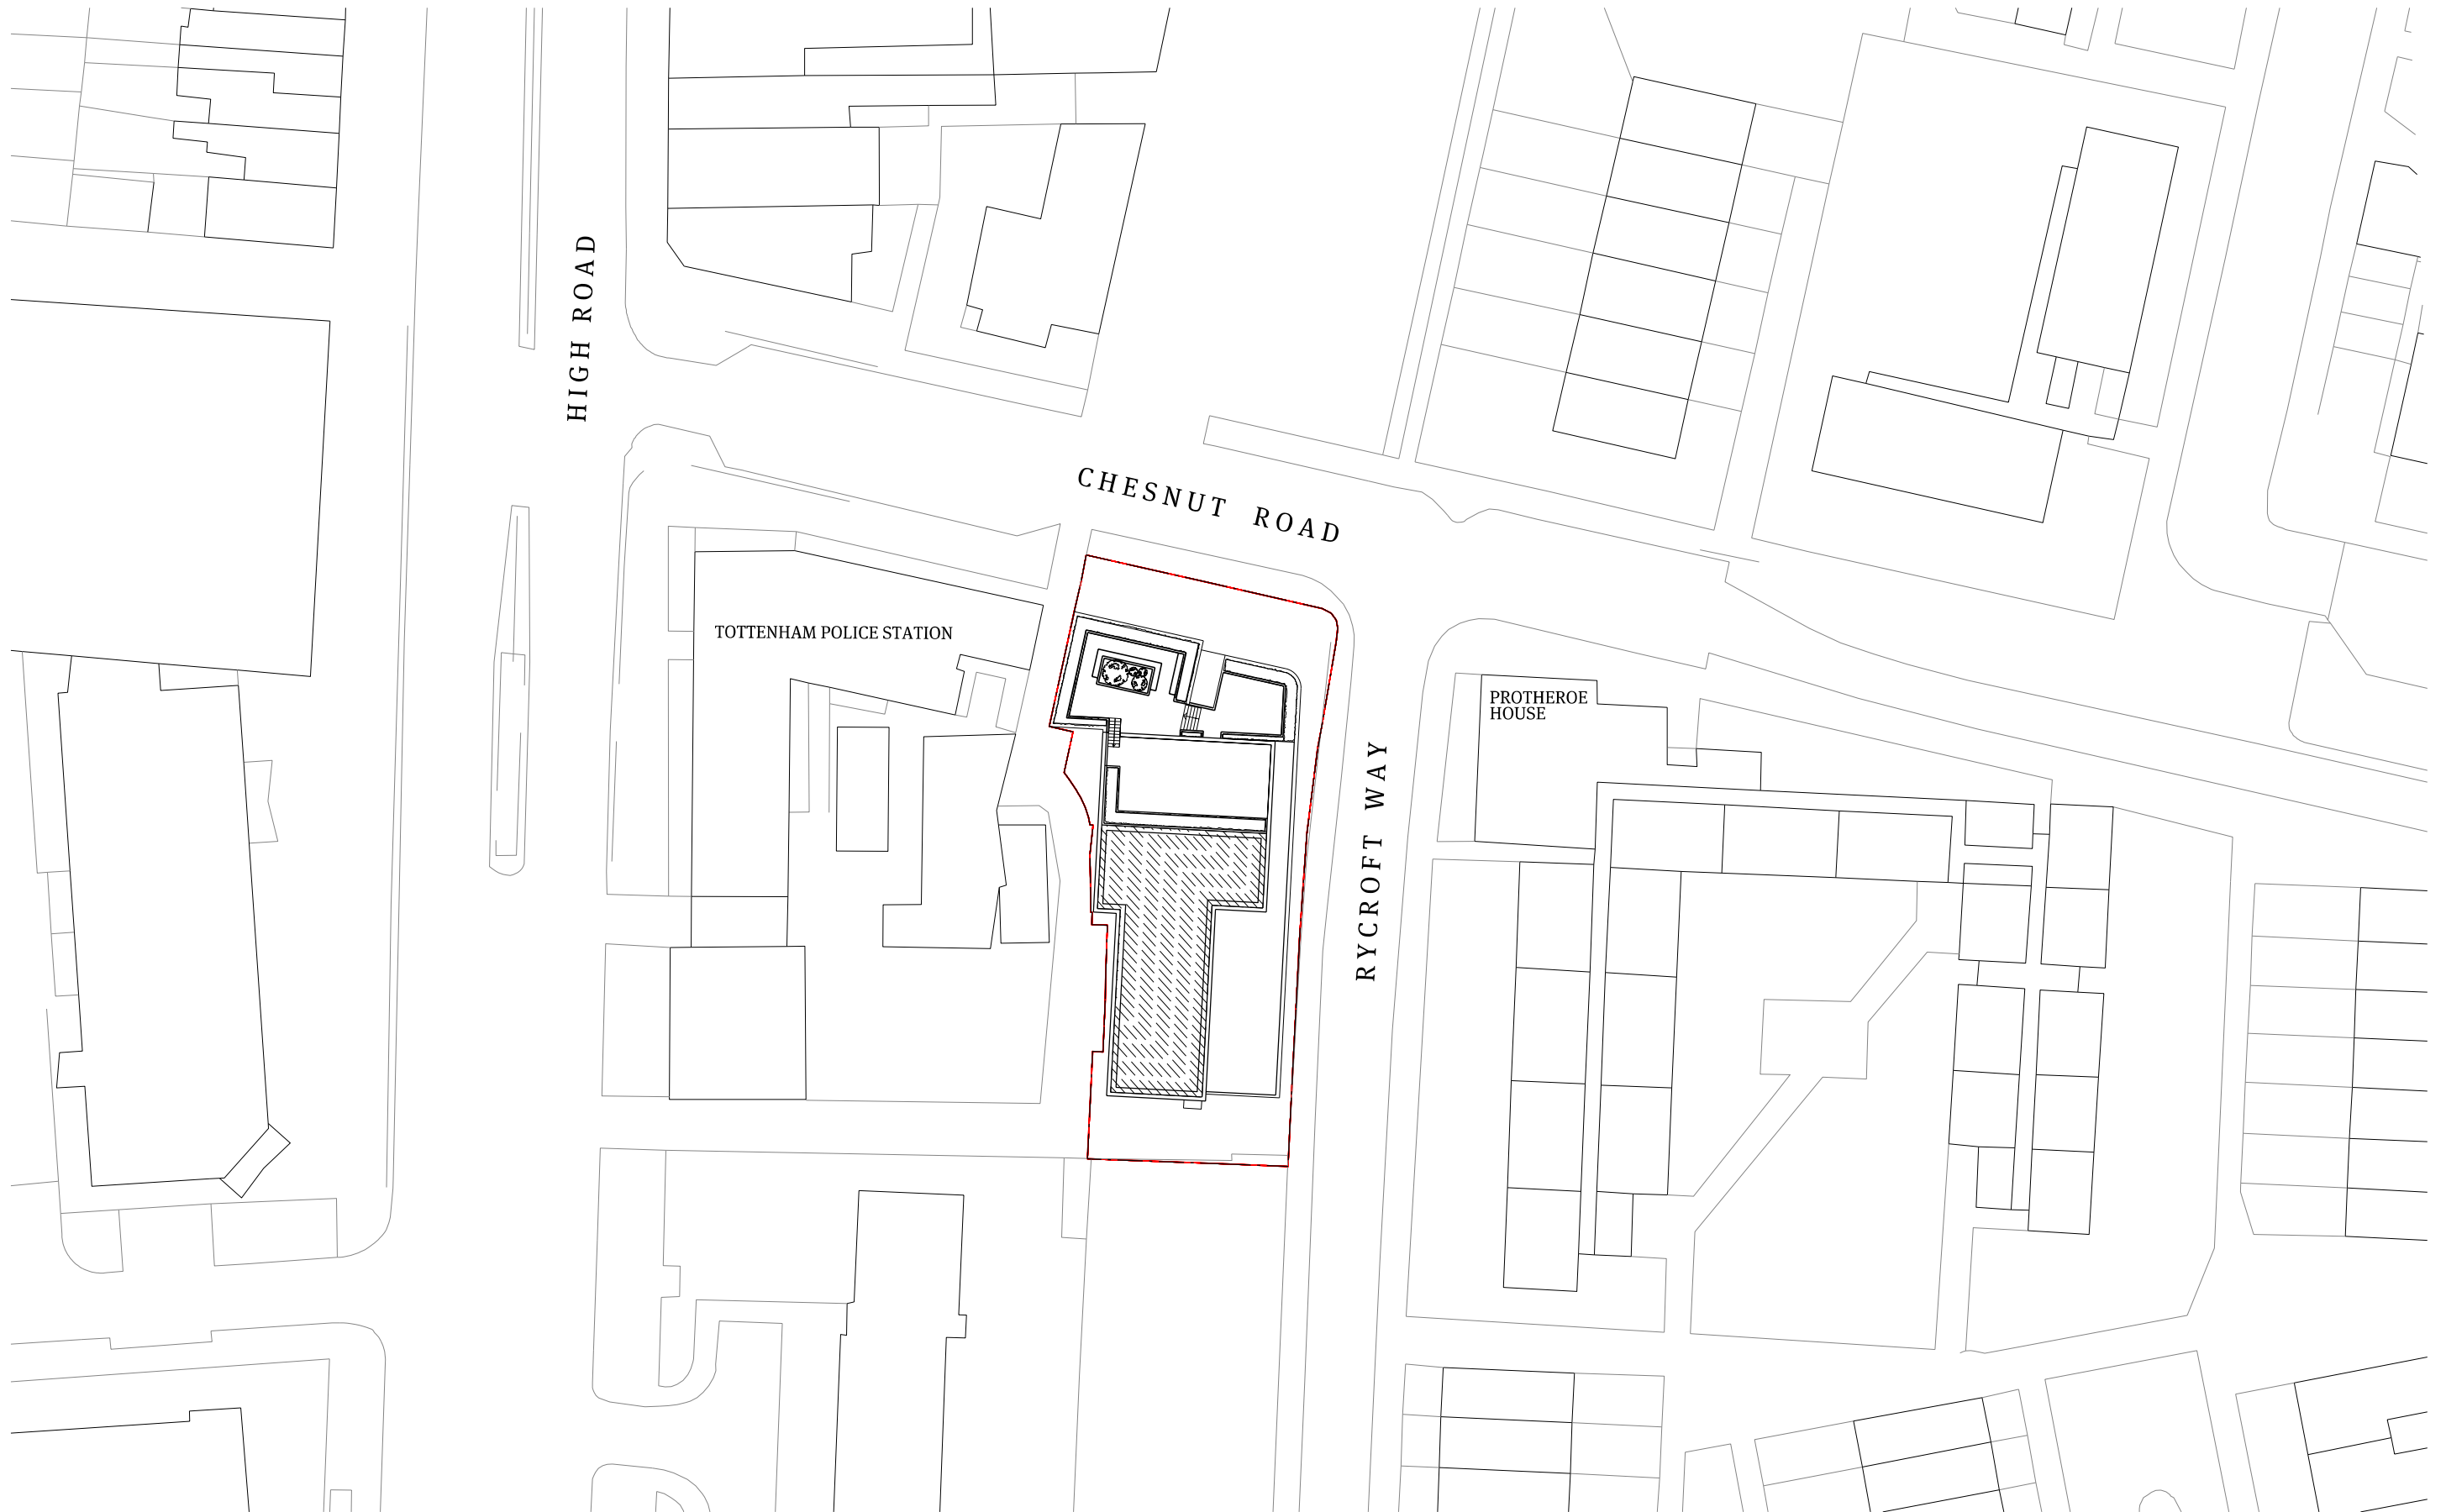

01 Existing & Proposed Block Plan
1:500@A3



Papa Architects Ltd.
222 Archway Road, Highgate,
London N6 5AX
Phone. +44(0)20 8348 8411
Fax. +44 (0)20 8348 7411
www.papaarchitects.co.uk

Client

Address
2 Chesnut Road
Tottenham
London
N17 9EN


Drawing title
Existing &
Proposed Block
Plan

Project No. Date
1706 July 20

Drawing No.
500-002

Scale
1:500 @ A3
Current Rev
P01

Rev	Date	Reason For Issue	Chk
P01	08.07.20	Submission	DY

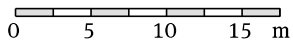

Notes
All dimensions must be checked and Papa Architects are to be informed of any discrepancies prior to construction. Any DWG's issued by PAPA architects are to be read in conjunction with the associated PDF versions. This drawing and any of the details therein remain the copyright of Papa Architects Ltd. All drawings prepared by Papa Architects are not to be used for any submissions, area schedule calculations or used by any other Persons or Companies other than Papa Architects Ltd unless written consent has been given by Papa Architects Ltd.