

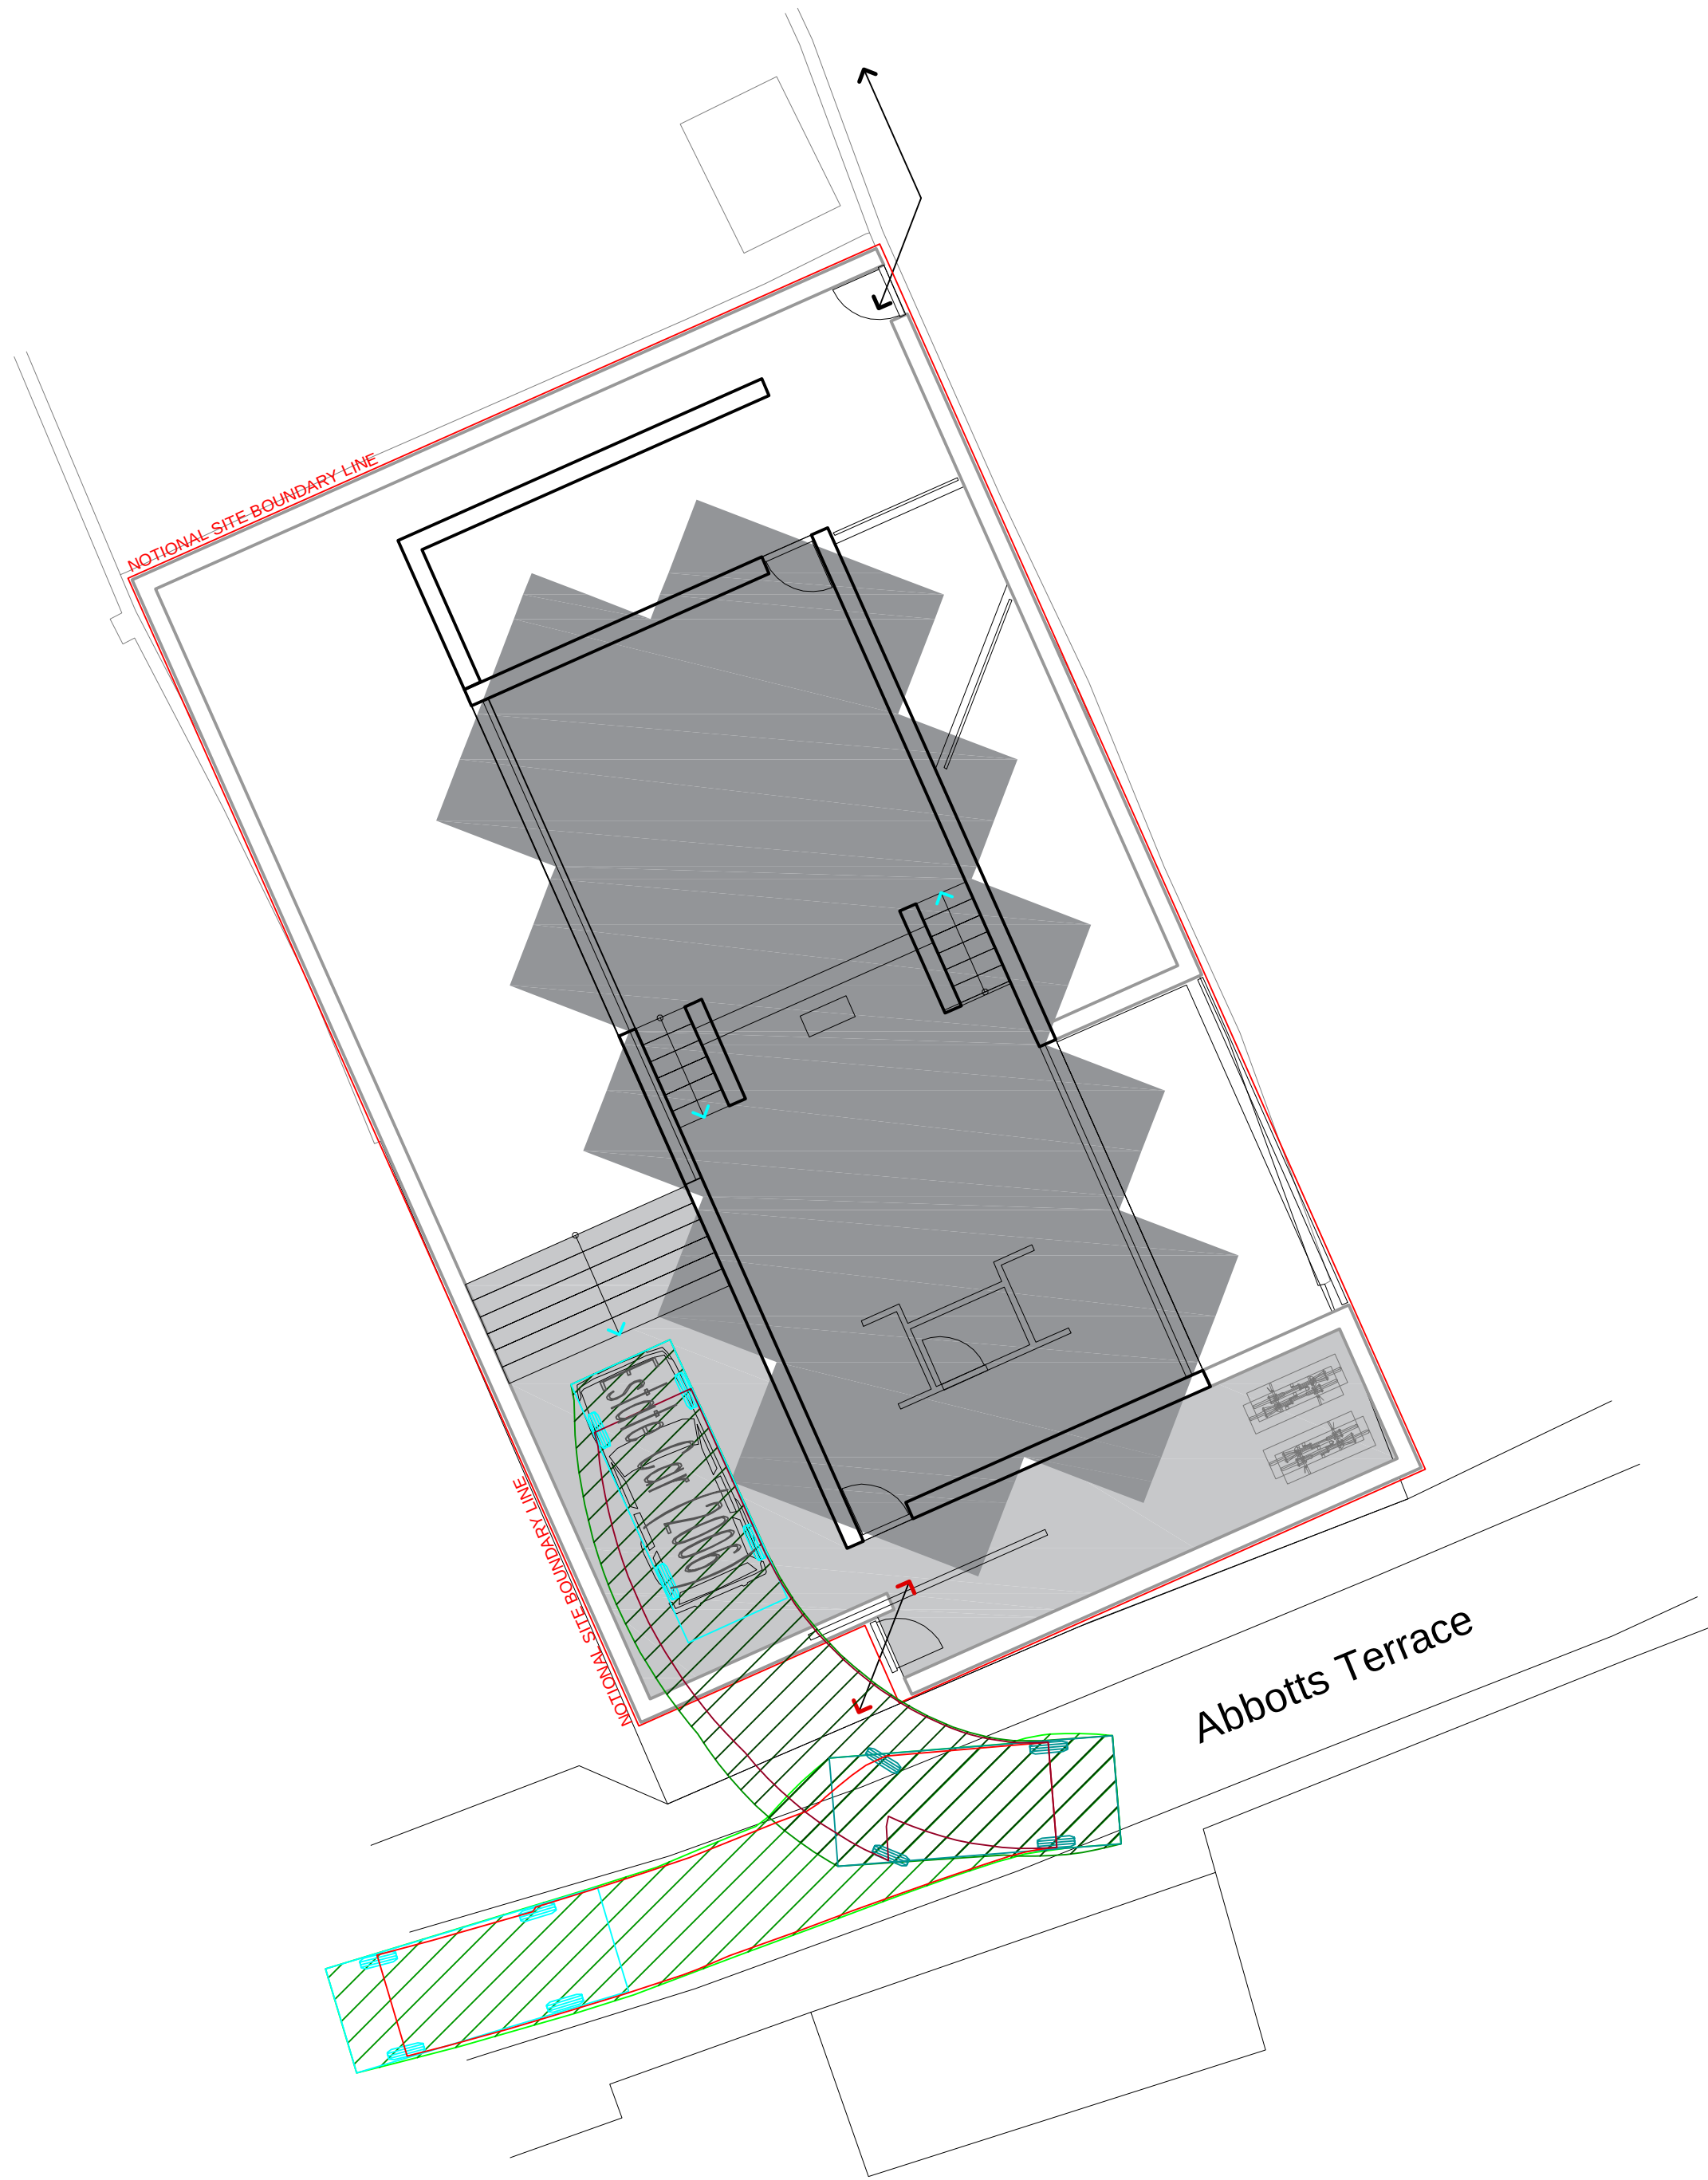


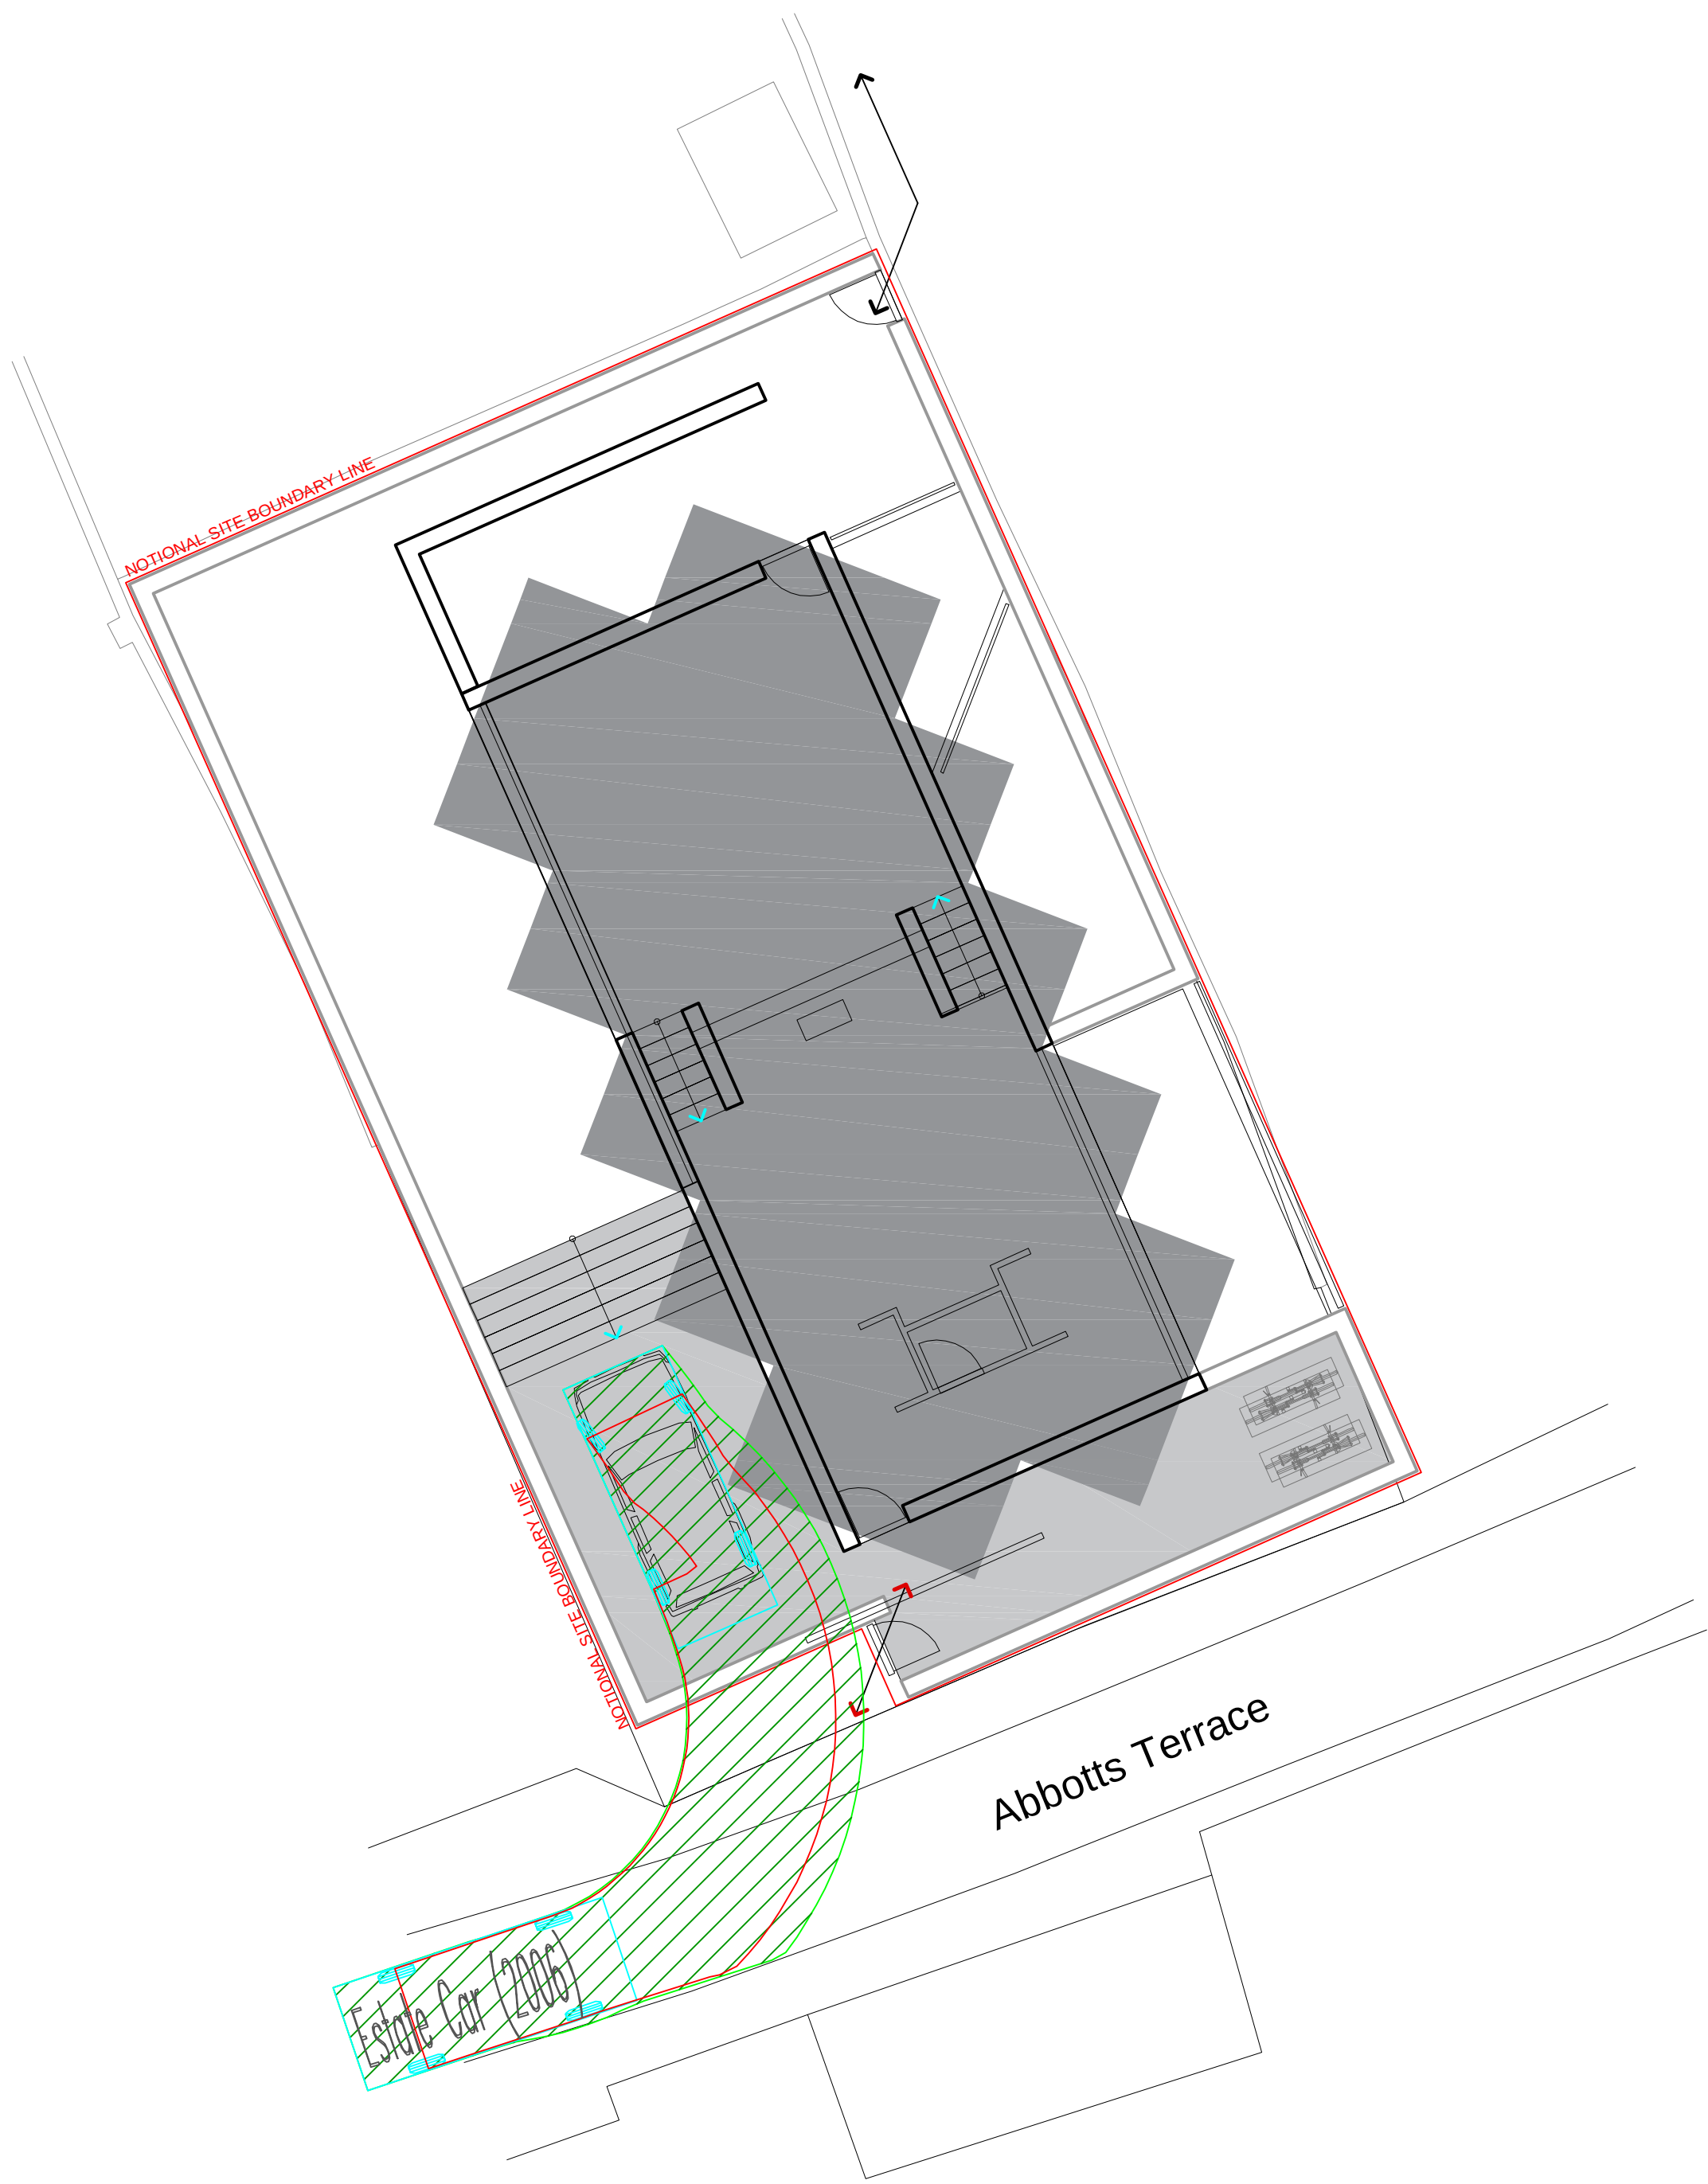

GENERAL NOTES


- This drawing to be read in conjunction with all relevant civil engineering drawings.

LEGEND

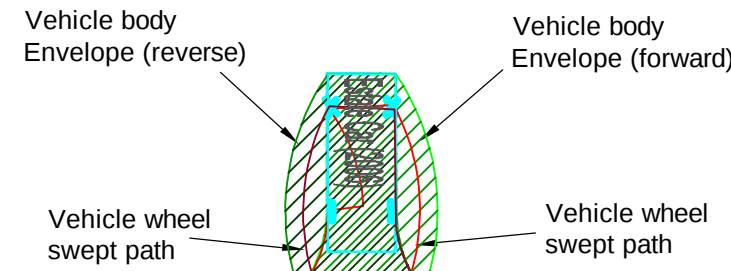

Vehicle Chassis, shown at start & end of path and change of direction(forward).

Vehicle Chassis, shown at start & end of path and change of direction(reverse).

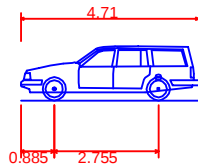

Estate Car (2006)
Overall Length
Overall Width
Overall Body Height
Min Body Ground Clearance
Max Track Width
Lock to Lock Time
Kerb to Kerb Turning Radius

4.710m
1.804m
1.442m
0.207m
1.756m
4.00s
5.950m

NOT FOR CONSTRUCTION

Rev	Date	Description	Drawn	Check
-----	------	-------------	-------	-------



5A Andrews Buildings
Penarth, CF64 2AA
Tel 029 2070 0924
mail@limetransport.com
www.limetransport.com

Drawing Status	Date 22/03/2019
PRELIMINARY	Scale 1:100@A1
Project	Drawn ABR
Abbotts Terrace, London Borough of Haringey	Checked HLJ
	Project No 18145
Title	Client Project No
4.7m Estate car; Manoeuvring in proposed vehicle access	Revision
Drawing No 18145.OS.101.02	