




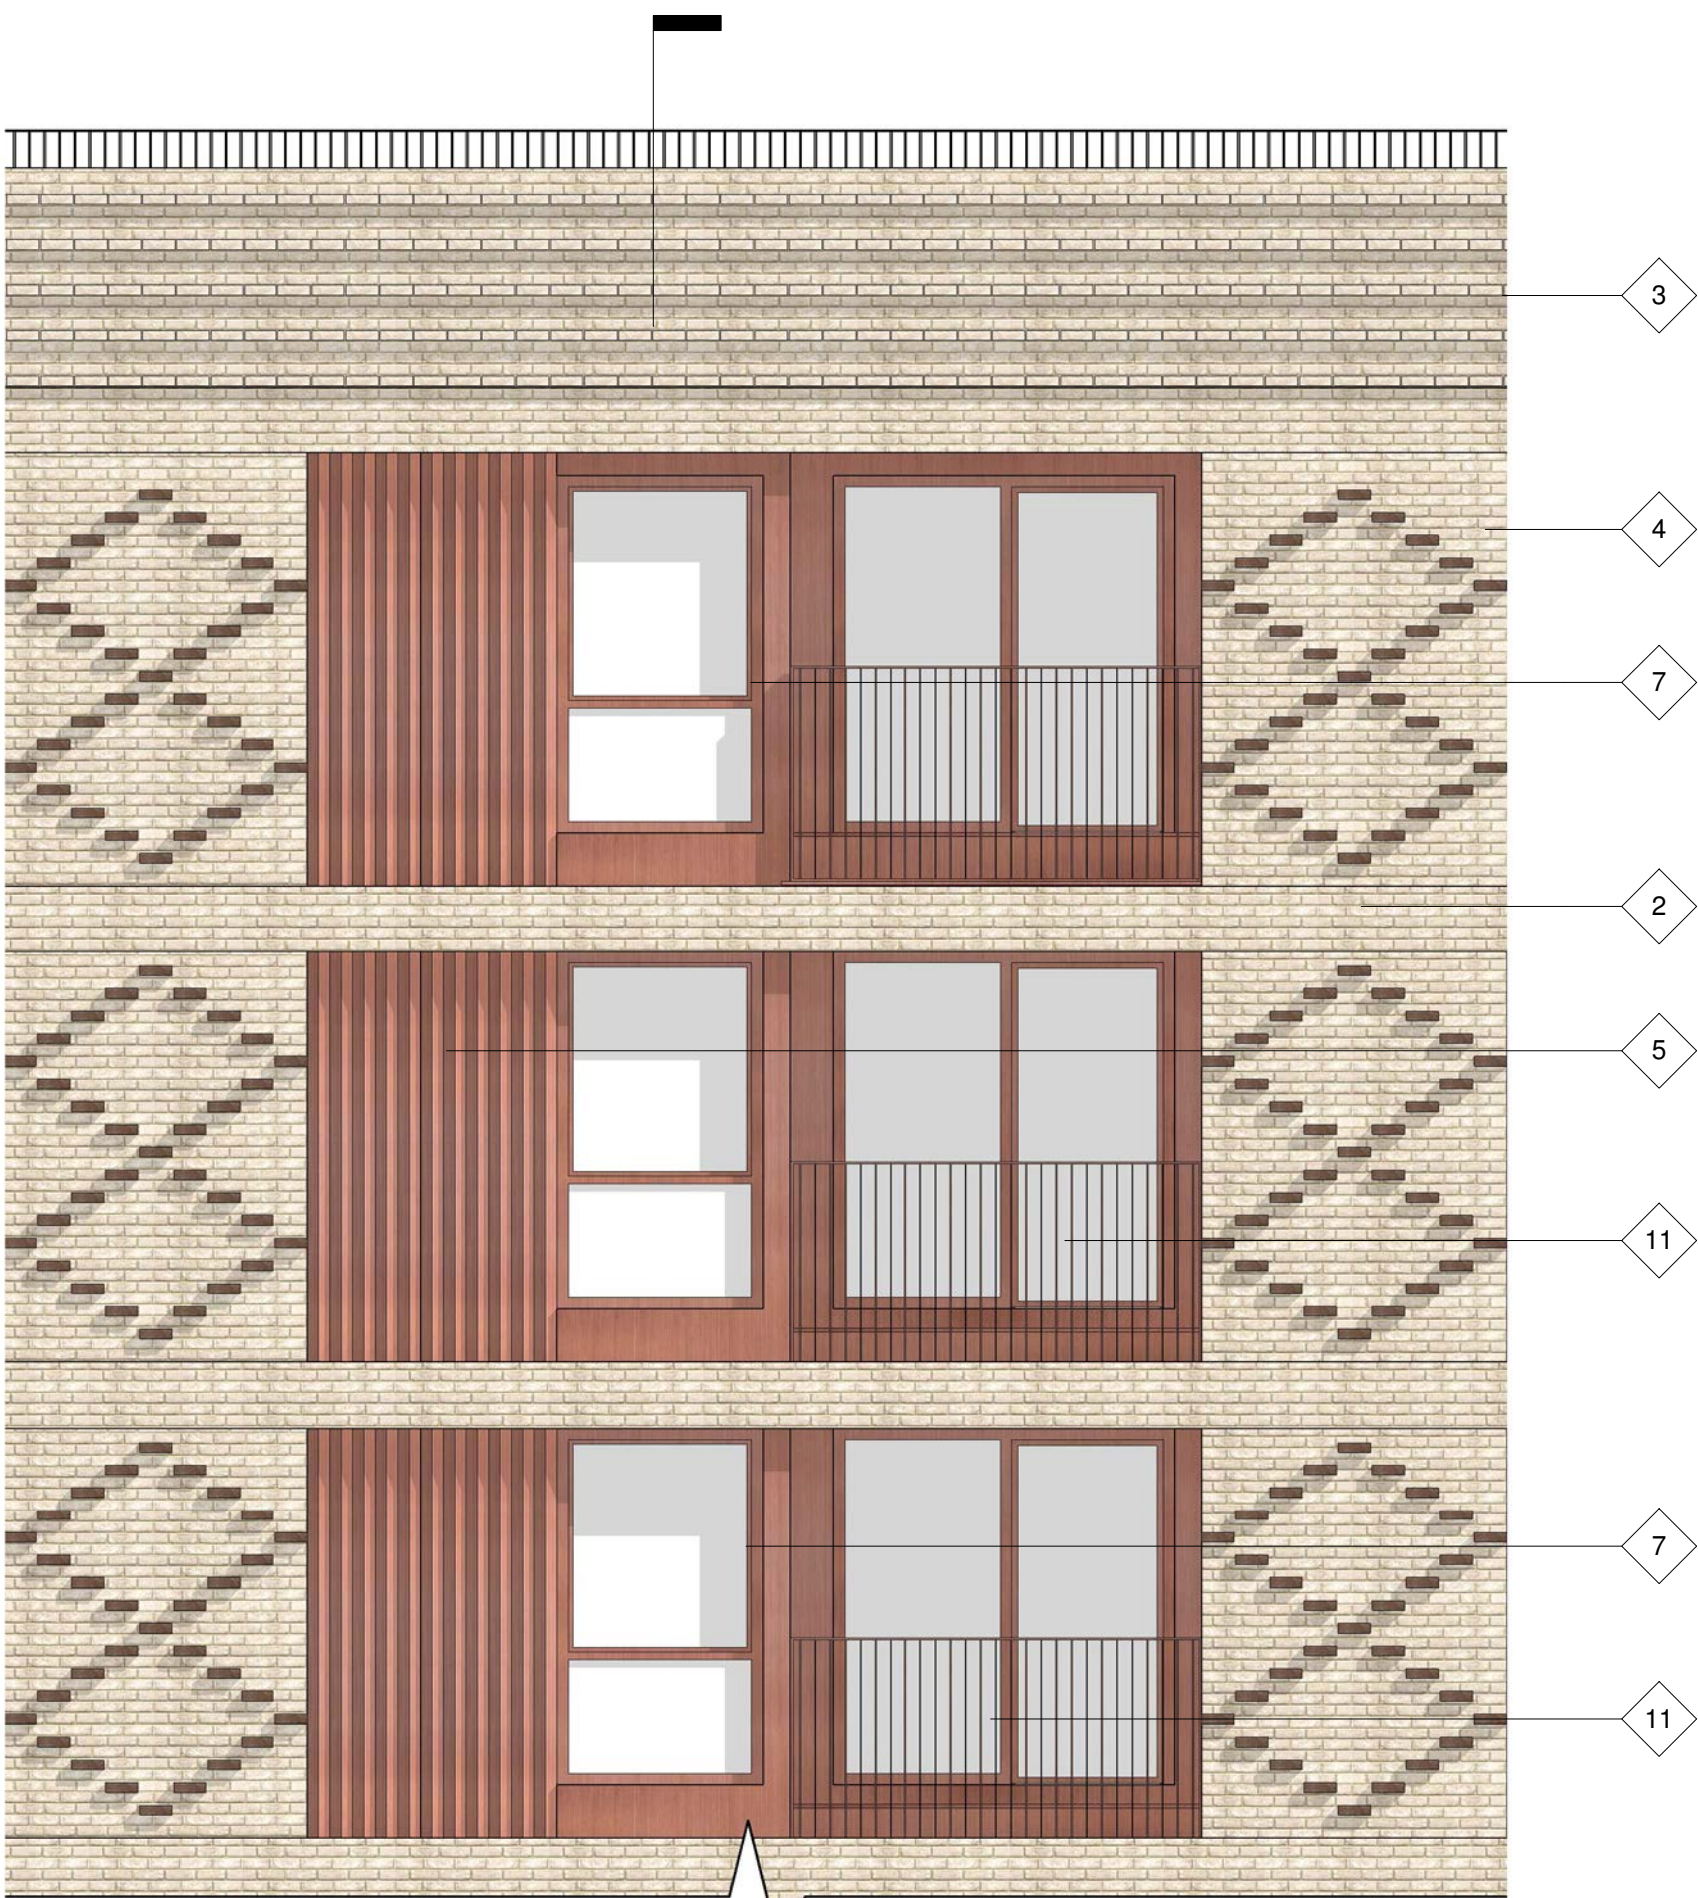

Elevation Bay Study - Facade Type D

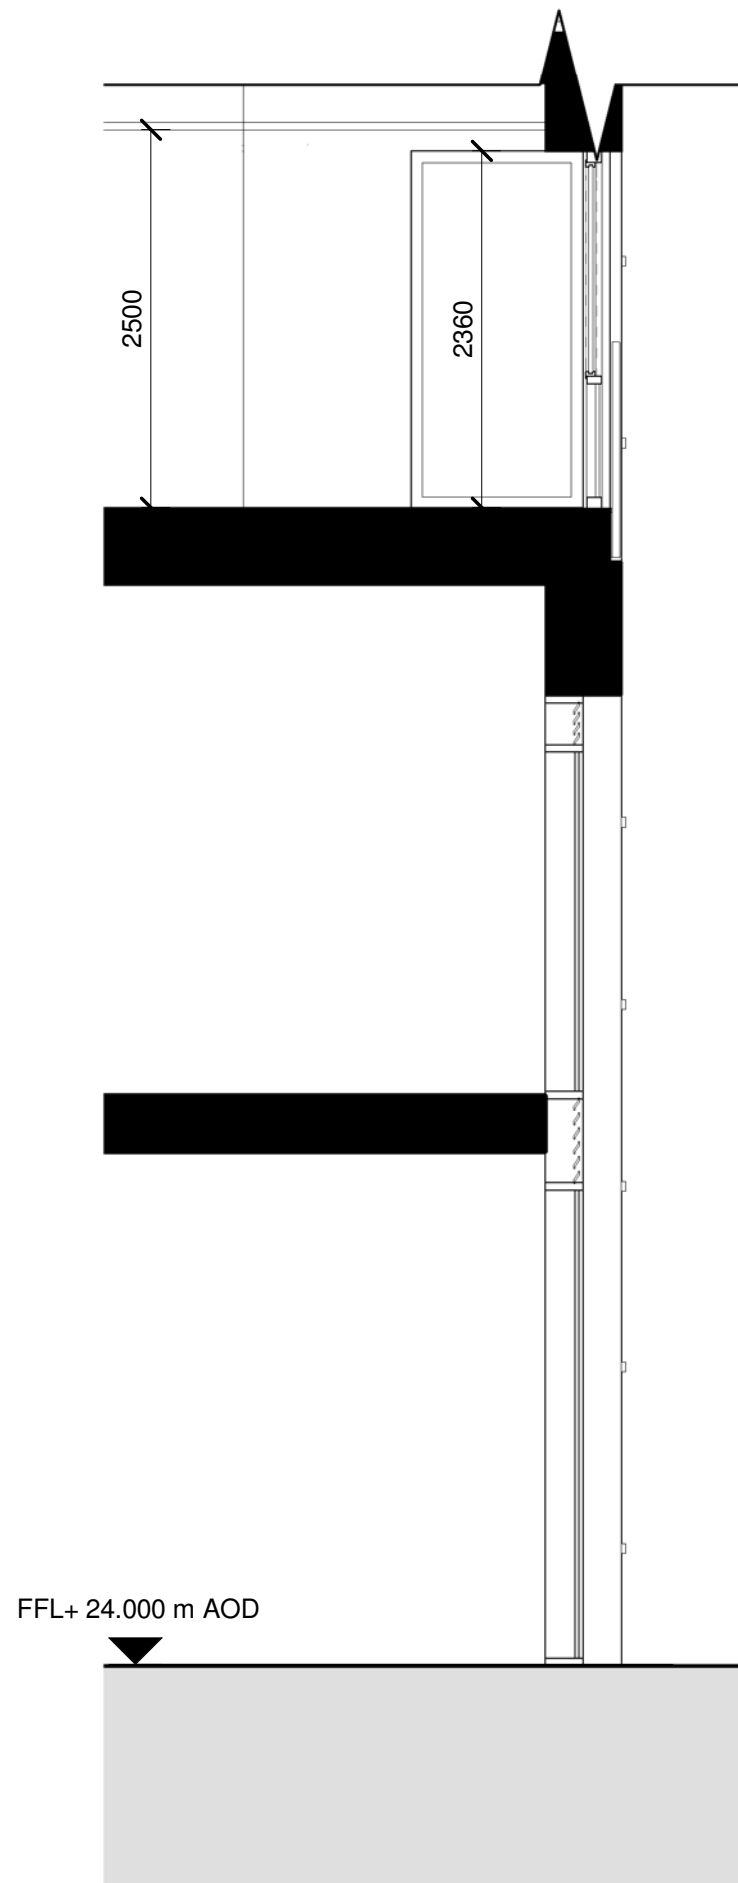

Bay Study Section - Facade Type D

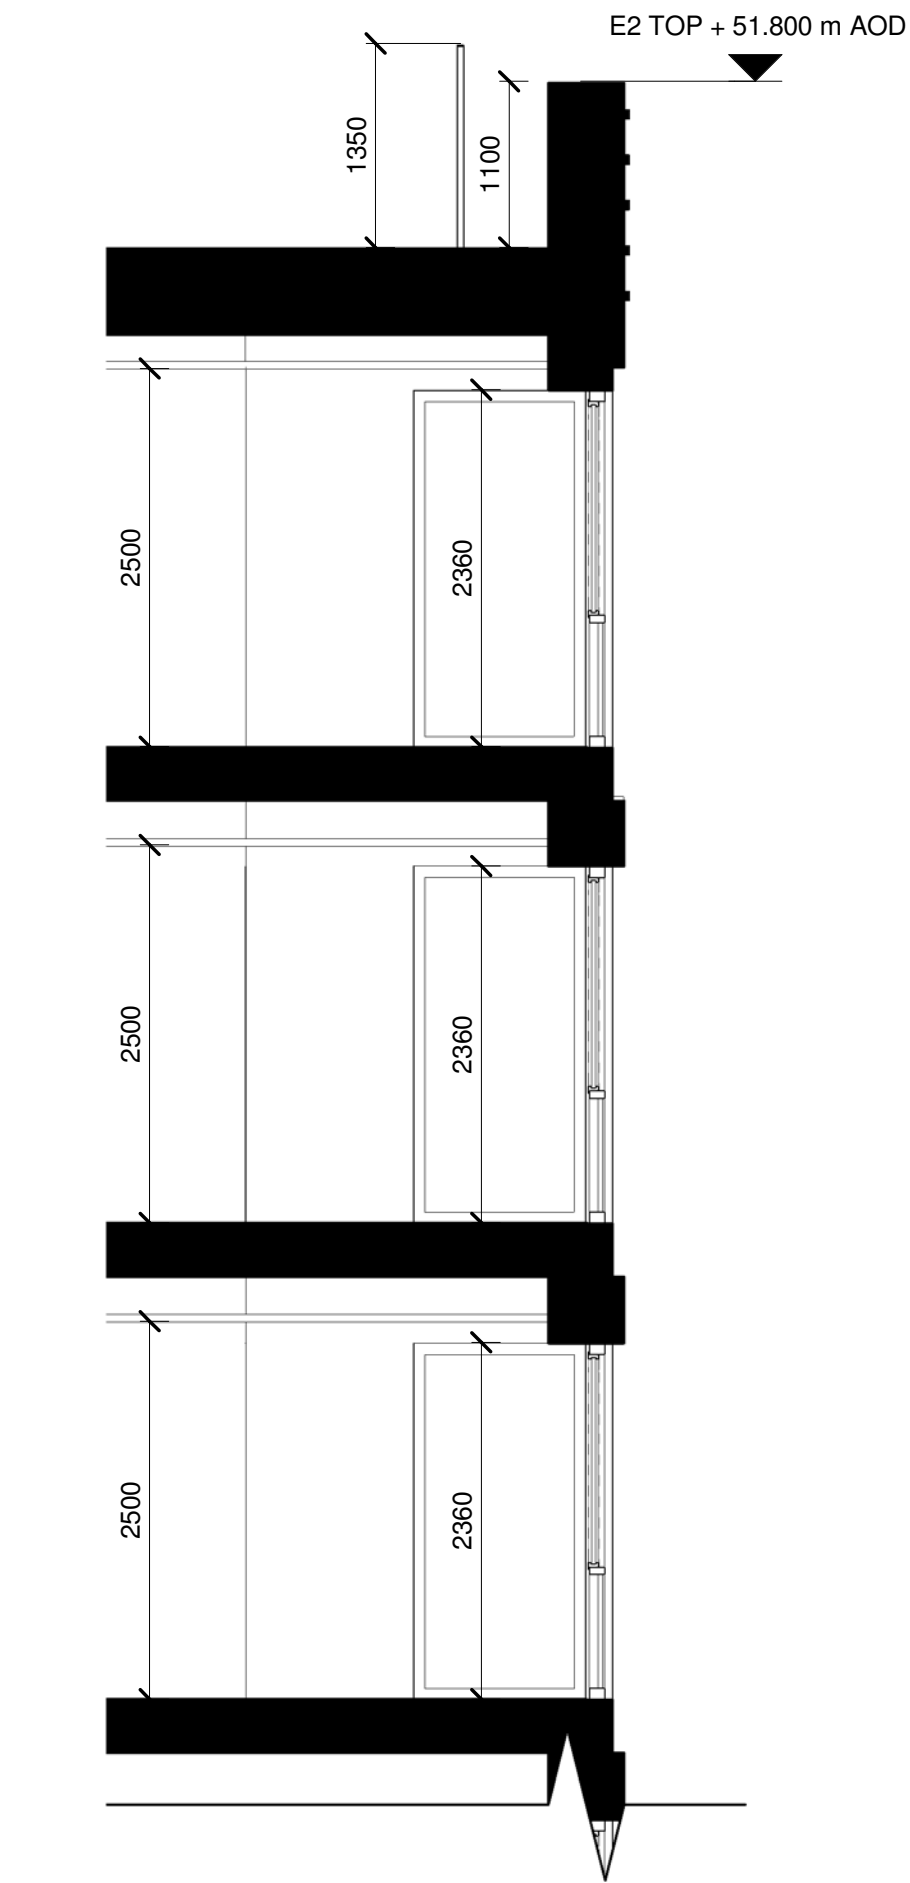

3D Visual Bay Study - Facade Type D

© COPYRIGHT
The copyright in this drawing is vested in Sheppard Robson and no license or assignment of any kind has been, or is, granted to any third party whether by provision of copies or originals or otherwise unless agreed in writing.


DO NOT SCALE FROM THIS DRAWING
The contractor shall check and verify all dimensions on site and report any discrepancies in writing to Sheppard Robson before proceeding work.

FOR ELECTRONIC DATA ISSUE
Electronic Data / drawings are issued as "read only" and should not be interrogated for measurement. All dimensions and levels should read, only from those values stated in text, on the drawing.

Bay Study Materials Key

1. Brick Pier / Wall
2. Brick Horizontal Banding
3. Striated Brick Wall - 30mm Projection
4. Corbel Brick with Diaper Pattern in contrasting colour - 20mm Projection
5. Metal Profiled Panel
6. Metal/Composite Spandrel Panel
7. Double Glazed Corner Window
8. Double Glazed Unit Window
9. Curtain walling to podium with integrated louvres
10. Curtain walling to entrances
11. Metal railing

REV.	DATE	AMENDMENT
P01	17.07.20	First Issue for Planning

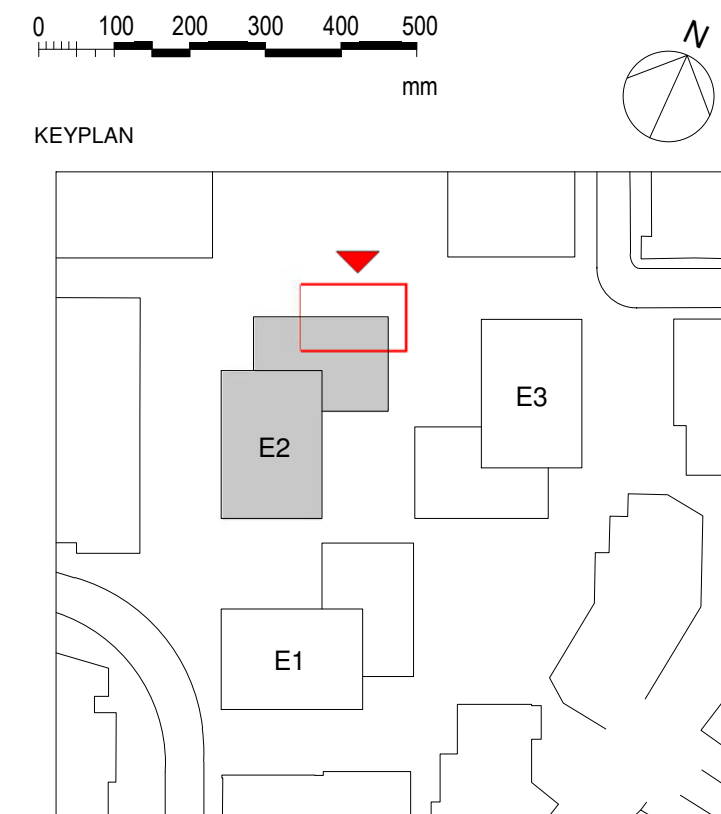

CLIENT
St William Homes LLP

SHEPPARD ROBSON

77 Parkway Camden Town London NW1 7PU
T: +44 (0)20 7504 1700 E: london@sheppardrobson.com

PROJECT
Clarendon Phase 3B

SCALE@A1	DATE	ORIGINATOR	CHECKED	AUTHORISED
1 : 50	15/07/20	MC	CP	NH

Bay Study
Facade Type D

Stage 2

STATUS	PURPOSE FOR ISSUE	SR NO.
S2	Planning	6478
DRAWING NO.	REV.	
6478 · SRA · ZZ · XX · DR · A · 02403	P01	