

KEY PLAN

NOTES:


DRAWING TO BE READ IN CONJUNCTION WITH ALL OTHER DRAWINGS, SPECIFICATIONS, DOCUMENTS AND CONSULTANT INFORMATION.

CAD DRAWINGS BASED ON SURVEY INFORMATION BY OTHERS. ALL DIMENSIONS TO BE SITE CHECKED.

MAKE ITEMS SHOWN INDICATIVELY AND ARE SUBJECT TO FURTHER SITE INVESTIGATIONS AND END USER SPECIFICATION REQUIREMENTS.

INTERNAL FURNITURE LAYOUTS SHOWN FOR INDICATIVE PURPOSES.


LANDSCAPING-PUBLIC REALM SHOWN FOR INDICATIVE PURPOSES ONLY.

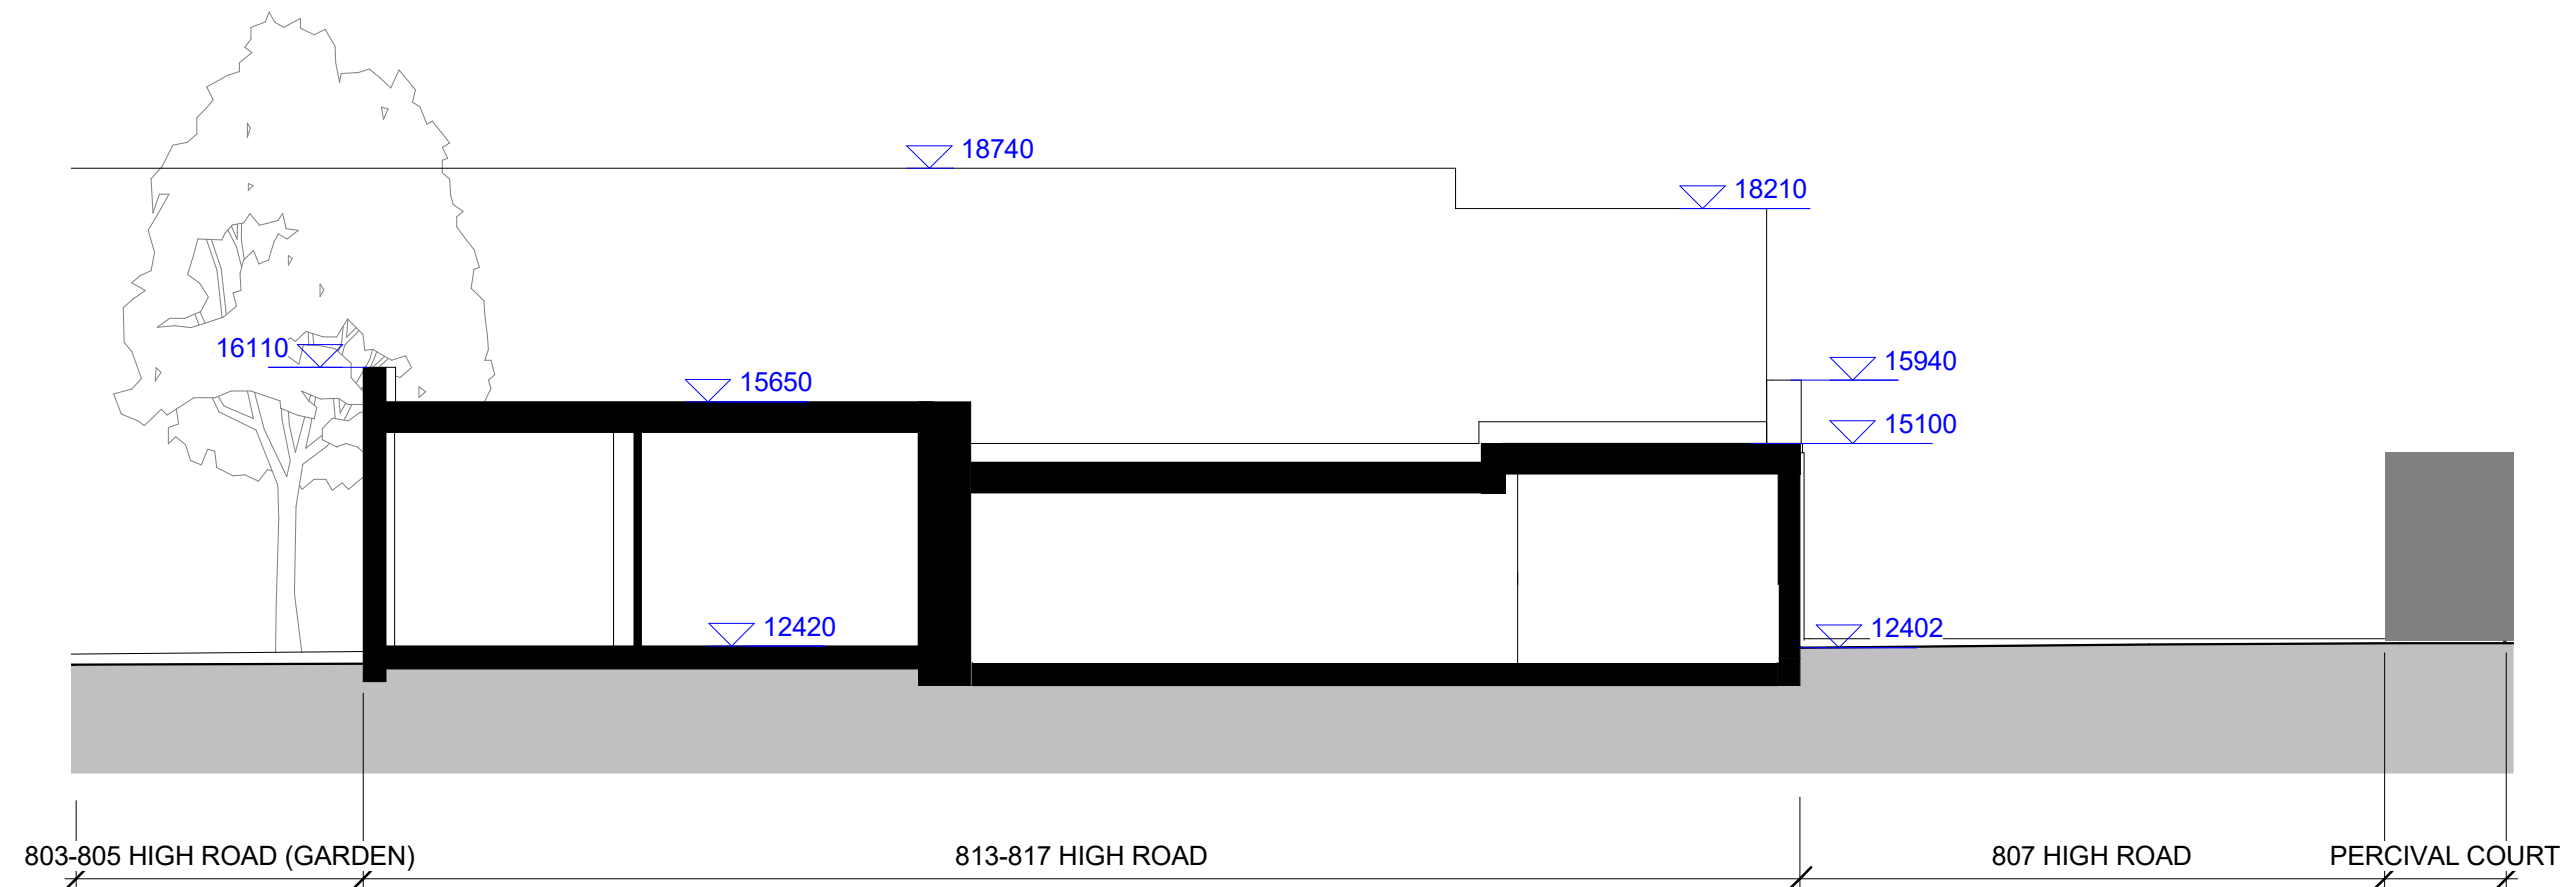

3 Existing Section 3
0815 SCALE 1 : 100



2 Existing Section 2
0815 SCALE 1 : 100

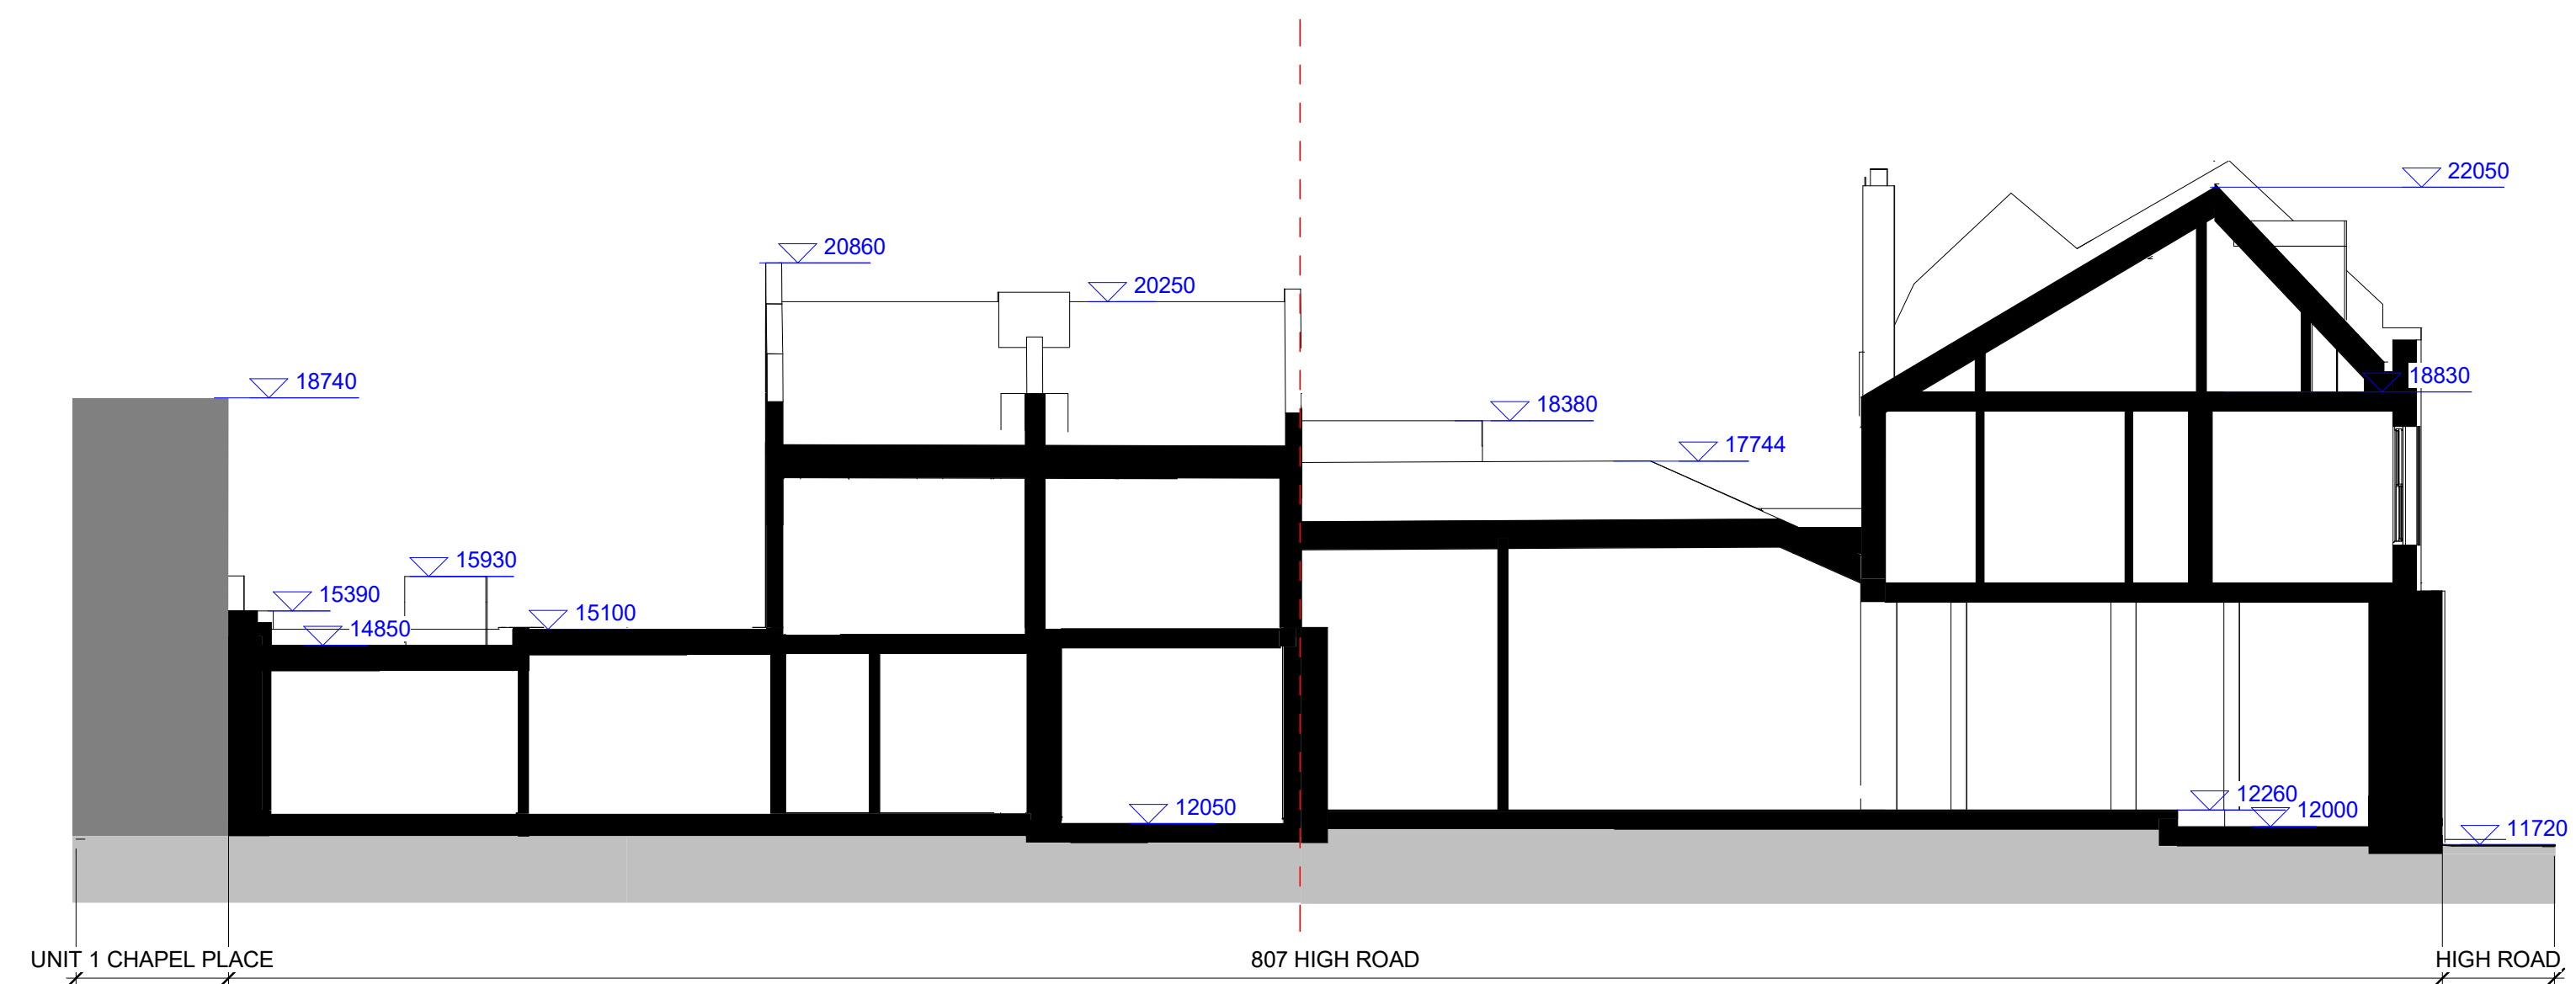

1 Existing Section 1
0815 SCALE 1 : 100

[illegible]

Architect



A: 5 Rochester Mews - London - NW1 9JB
T: 020 7267 8332
W: f3architects.com
E: info@f3architects.com

Except for Plating purposes, figured dimensions only are to be taken from this drawing.
All dimensions are in millimetres unless otherwise stated.
All dimensions shall be checked on site prior to works commencing.
Any discrepancies shall be reported to the Architect.
© Copyright F3 Architecture + Design. All rights reserved.

Health and Safety

Project Name

807 HIGH ROAD
LONDON
N17 8ER

Drawing Title

EXISTING GA SECTION 01

Date		Status					
06/03/20		PLANNING					
Drawn By	Checked By	Approved By	Scale	Size	Project Ref		
AL	AB	DB	1: 100	A1	190411		
Project	Agent	Zone Level	Type Role	Drawing No.	Revision		
307HR-1000-ZZ-LZZ-SE-A- 0815					P1		

© Copyright F3 Architecture + Design. All rights reserved.