



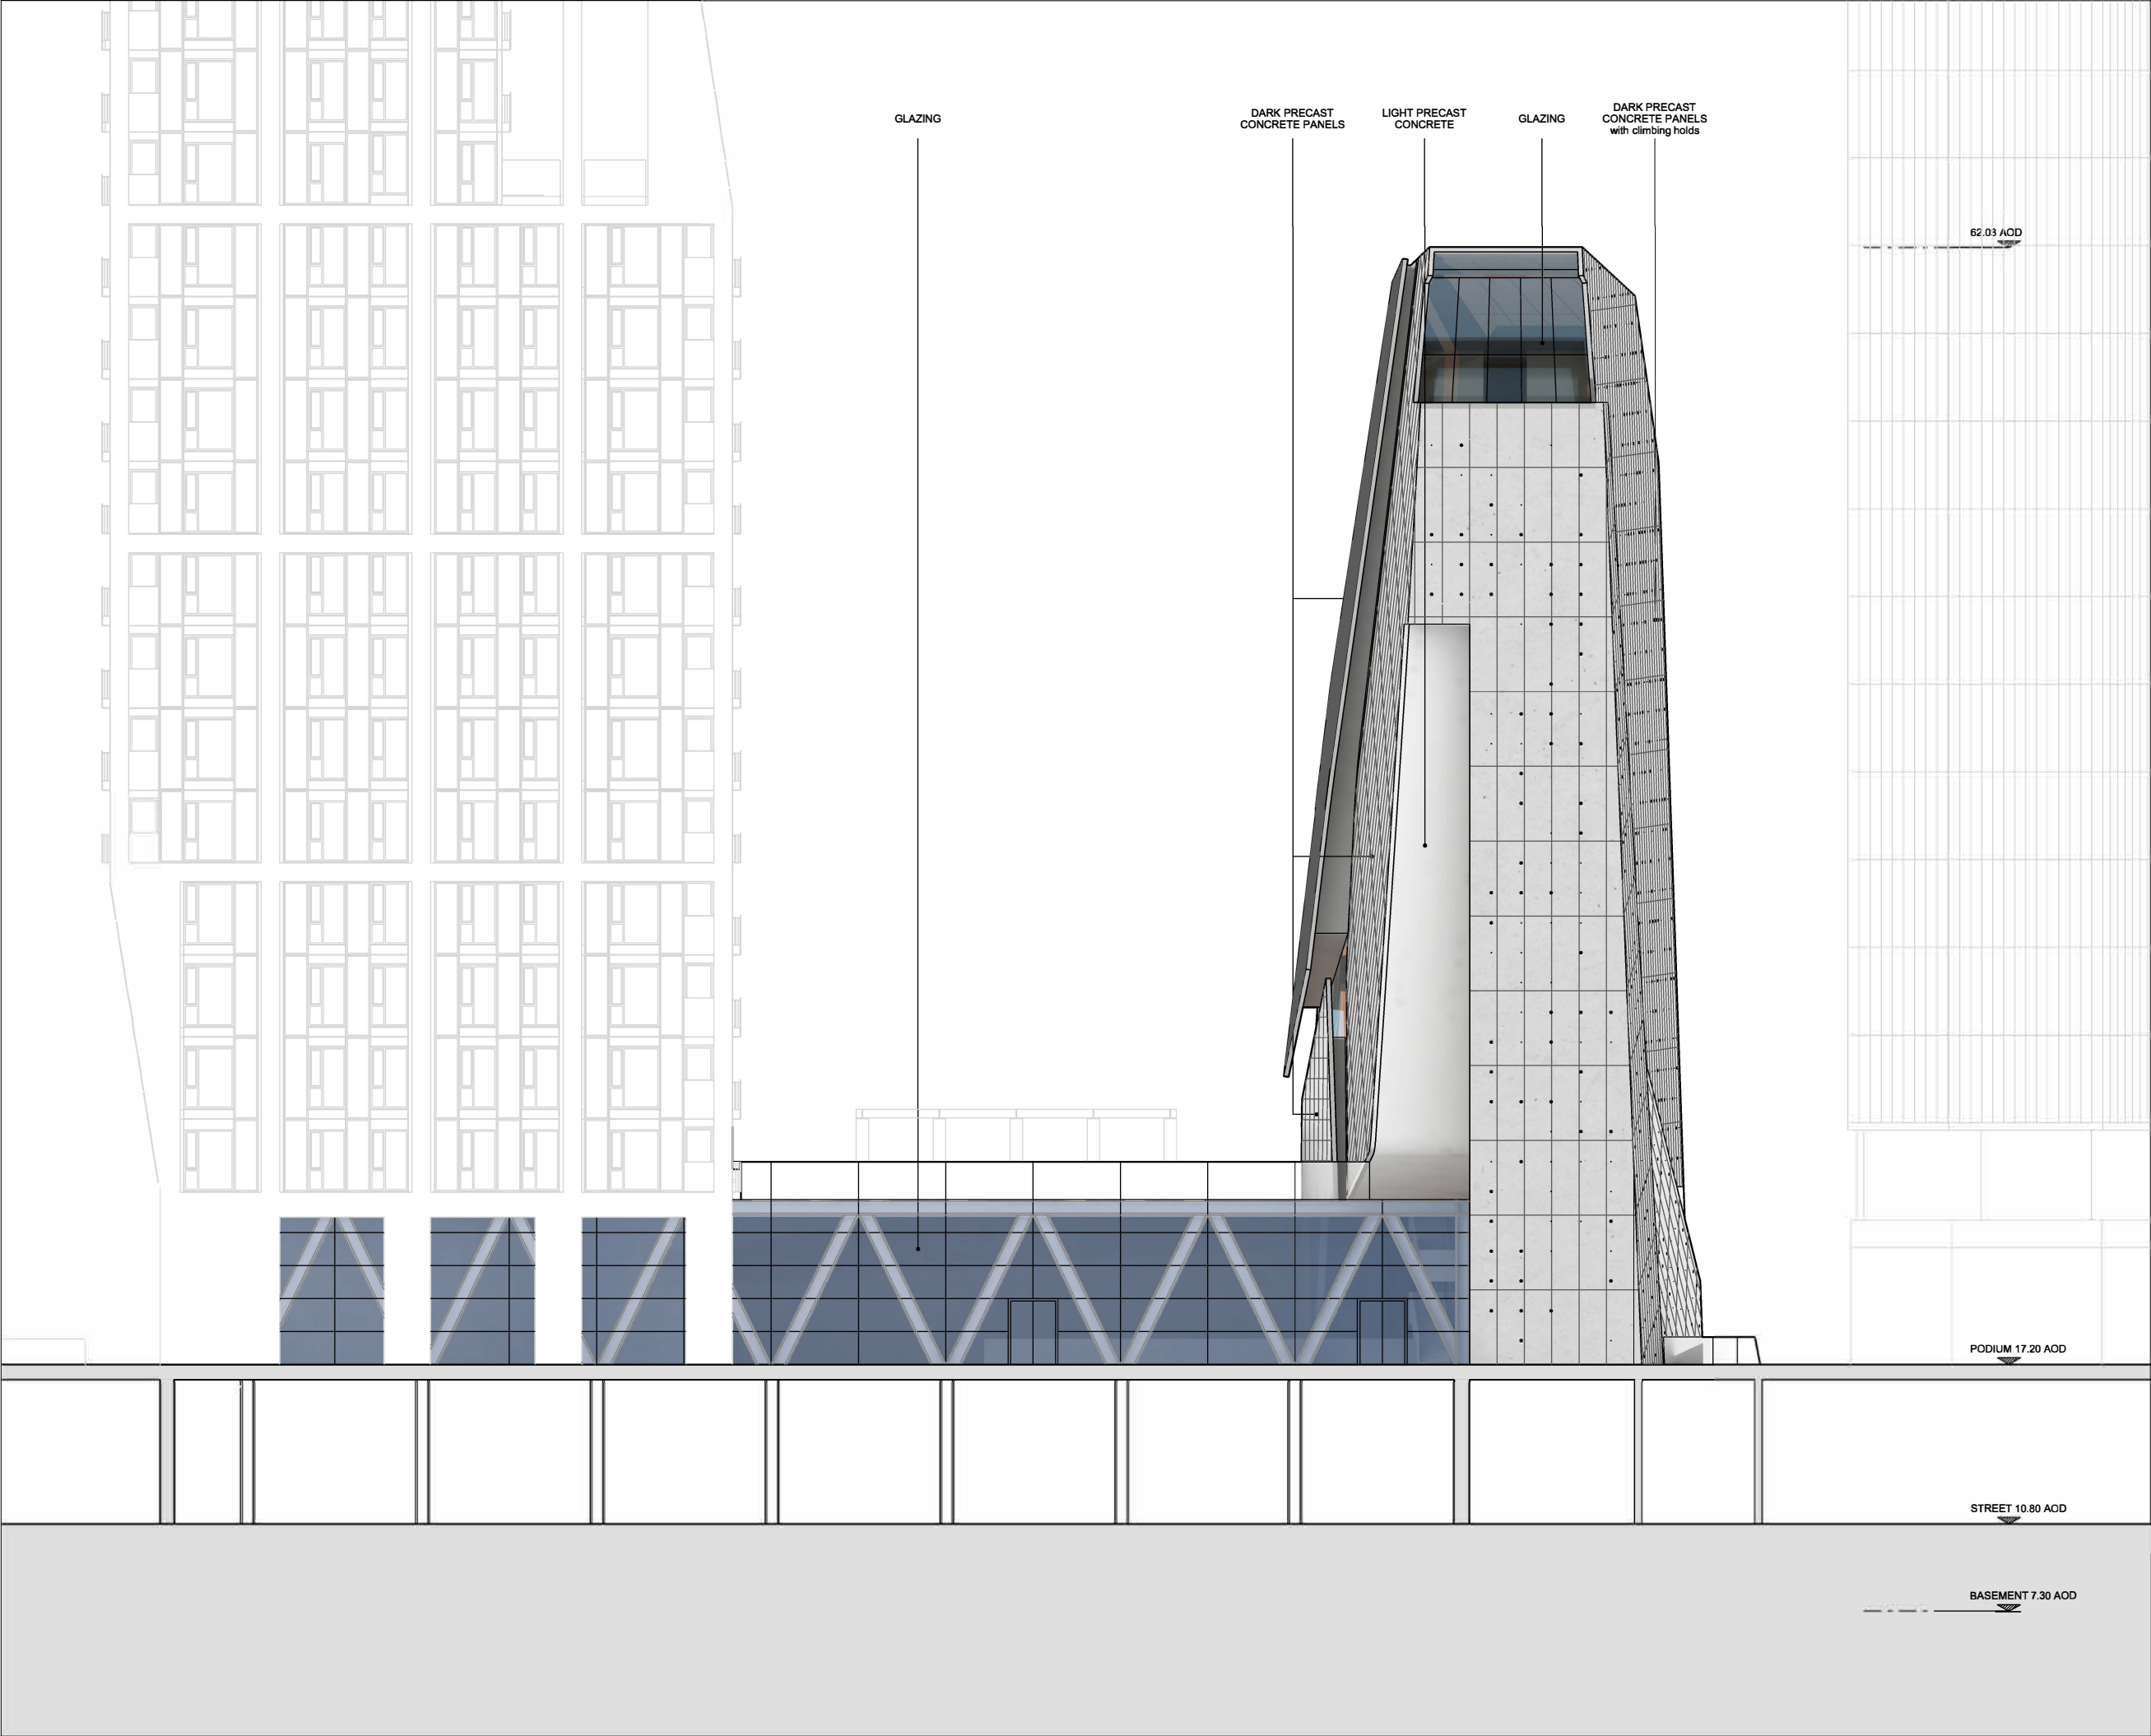

REVISIONS		
No.	DATE	DESCRIPTION
O	18/09/2015	Planning Issue
O 1	06/04/2021	RESERVED MATTERS (APPEARANCE)

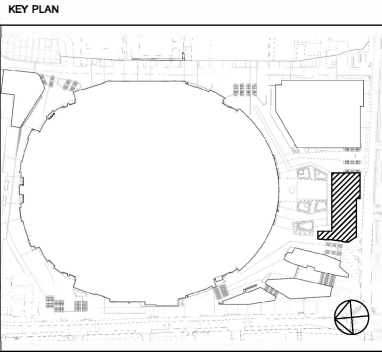

© COPYRIGHT. ALL RIGHTS RESERVED.
THIS WORK IS COPYRIGHT AND CANNOT BE REPRODUCED OR COPIED IN ANY FORM OR BY ANY OTHER MEANS (GRAPHIC, ELECTRONIC OR MECHANICAL INCLUDING PHOTOCOPIING) WITHOUT THE WRITTEN PERMISSION OF DESIGN TEAM ANY LICENSE, EXPRESS OR IMPLIED, TO USE THIS DOCUMENT FOR ANY PURPOSE WHATSOEVER IS RESTRICTED TO THE TERMS OF THE AGREEMENT OR IMPLIED AGREEMENT BETWEEN DESIGN TEAM AND THE INSTRUCTING PARTY.

USE FIGURED DIMENSIONS ONLY. CHECK ALL DIMENSIONS ON SITE BEFORE FABRICATION OR SETTING OUT.

ARCHITECT

POPULOUS™

14 BLADES COURT | DEODAR ROAD | LONDON | SW15 2NU | UNITED KINGDOM
TELEPHONE +44 (0)20 8874 7666 FACSIMILE +44 (0)20 8874 7470
ALL PRODUCTION & INTELLECTUAL PROPERTY RIGHTS RESERVED © POPULOUS 2008

PROJECT NAME					
NORTHUMBERLAND DEVELOPMENT PROJECT					
DRAWING TITLE					
EXTREME SPORTS BUILDING ELEVATIONS ELEVATION - WEST					
STATUS			PROJECT No.		
PLANNING			4494		
DATE		SCALE		SIZE	
18/09/2015		1:250		A3	
DRAWN	CHECKED	APPROVED			
AS	CM	TJ			
AGENT	JOB No.	PHASE	TYPE	DRAWING	REV
POP	- 4494	- PLN	- EL	- 0430	01