



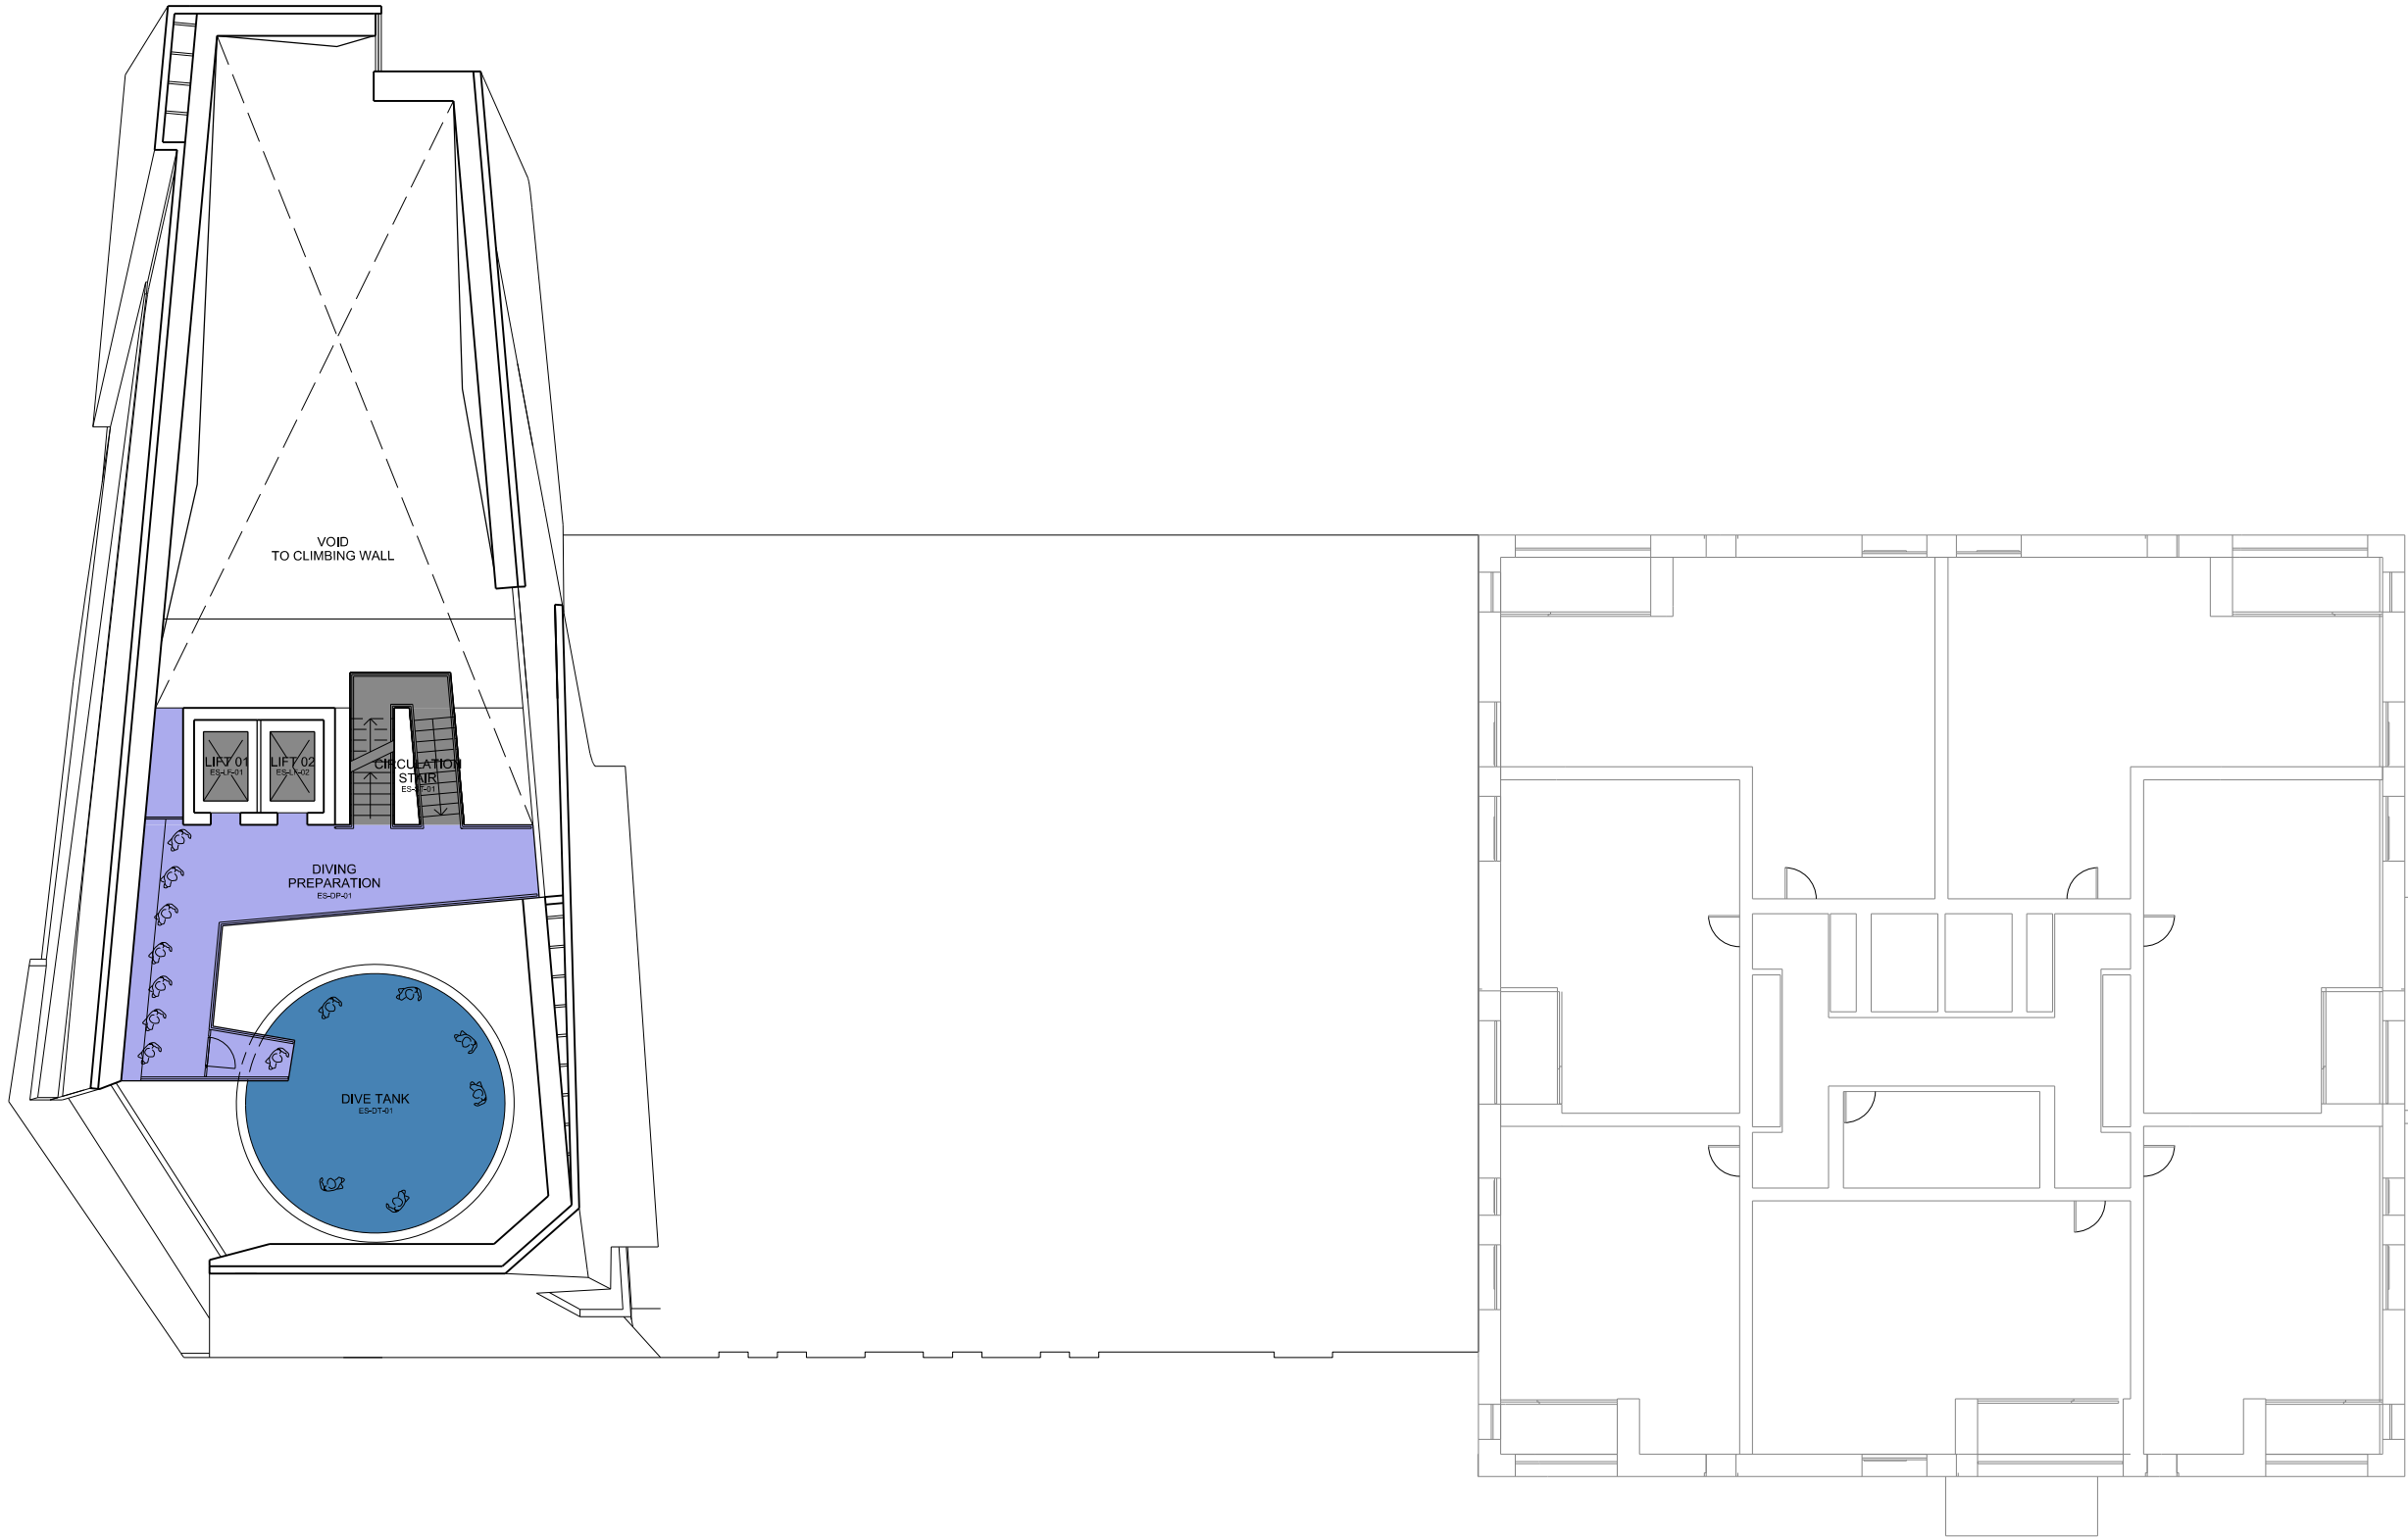

REVISIONS		
No.	DATE	DESCRIPTION
O	18/09/2015	Planning Issue
01	06/04/2021	RESERVED MATTERS (APPEARANCE)

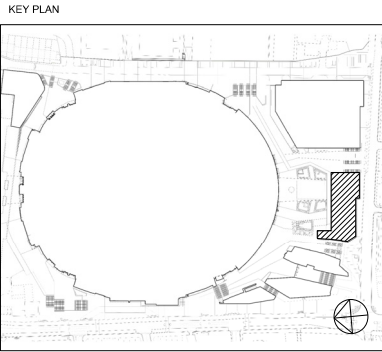

COLOUR KEY	
	Diving Platform
	Dive Tank
	Specialist Retail
	Circulation
	General Viewing Platform
	Cafes and Bars
	Toilets
	Outdoor Climbers Zone
	Changing Facilities
	Administration
	Indoor Climbing
	Soft Play
	Kitchen Facilities
	Equipment Hire
	Vertical circulation
	Plant and risers
	Back of house circulation
	Parking
	Future fit out

© COPYRIGHT, ALL RIGHTS RESERVED.
THIS WORK IS COPYRIGHT AND CANNOT BE REPRODUCED OR COPIED IN ANY FORM OR BY ANY OTHER MEANS (GRAPHIC, ELECTRONIC OR MECHANICAL, INCLUDING PHOTOCOPYING) WITHOUT THE WRITTEN PERMISSION OF DESIGN TEAM ANY LICENSE, EXPRESS OR IMPLIED, TO USE THIS DOCUMENT FOR ANY PURPOSE WHATSOEVER IS RESTRICTED TO THE TERMS OF THE AGREEMENT OR IMPLIED AGREEMENT BETWEEN DESIGN TEAM AND THE INSTRUCTING PARTY.
USE FIGURED DIMENSIONS ONLY. CHECK ALL DIMENSIONS ON SITE BEFORE FABRICATION OR SETTING OUT.

ARCHITECT

POPULOUS™
14 BLADES COURT | DEODAR ROAD | LONDON | SW15 2NU | UNITED KINGDOM
TELEPHONE +44 (0)20 8874 7686 FACSIMILE +44 (0)20 8874 7470
ALL PRODUCTION & INTELLECTUAL PROPERTY RIGHTS RESERVED © POPULOUS 2009

PROJECT NAME

NORTHUMBERLAND DEVELOPMENT PROJECT

DRAWING TITLE

EXTREME SPORTS
LEVEL 05
ILLUSTRATIVE PLAN

STATUS			PROJECT No.		
PLANNING			4494		
DATE		SCALE		SIZE	
18/09/2015		1:200		A3	
DRAWN	CHECKED	APPROVED			
AS	CM	TJ			
AGENT	JOB No.	PHASE	TYPE	DRAWING	REV
POP	- 4494 -	PLN	- IP	- 0426	-01