
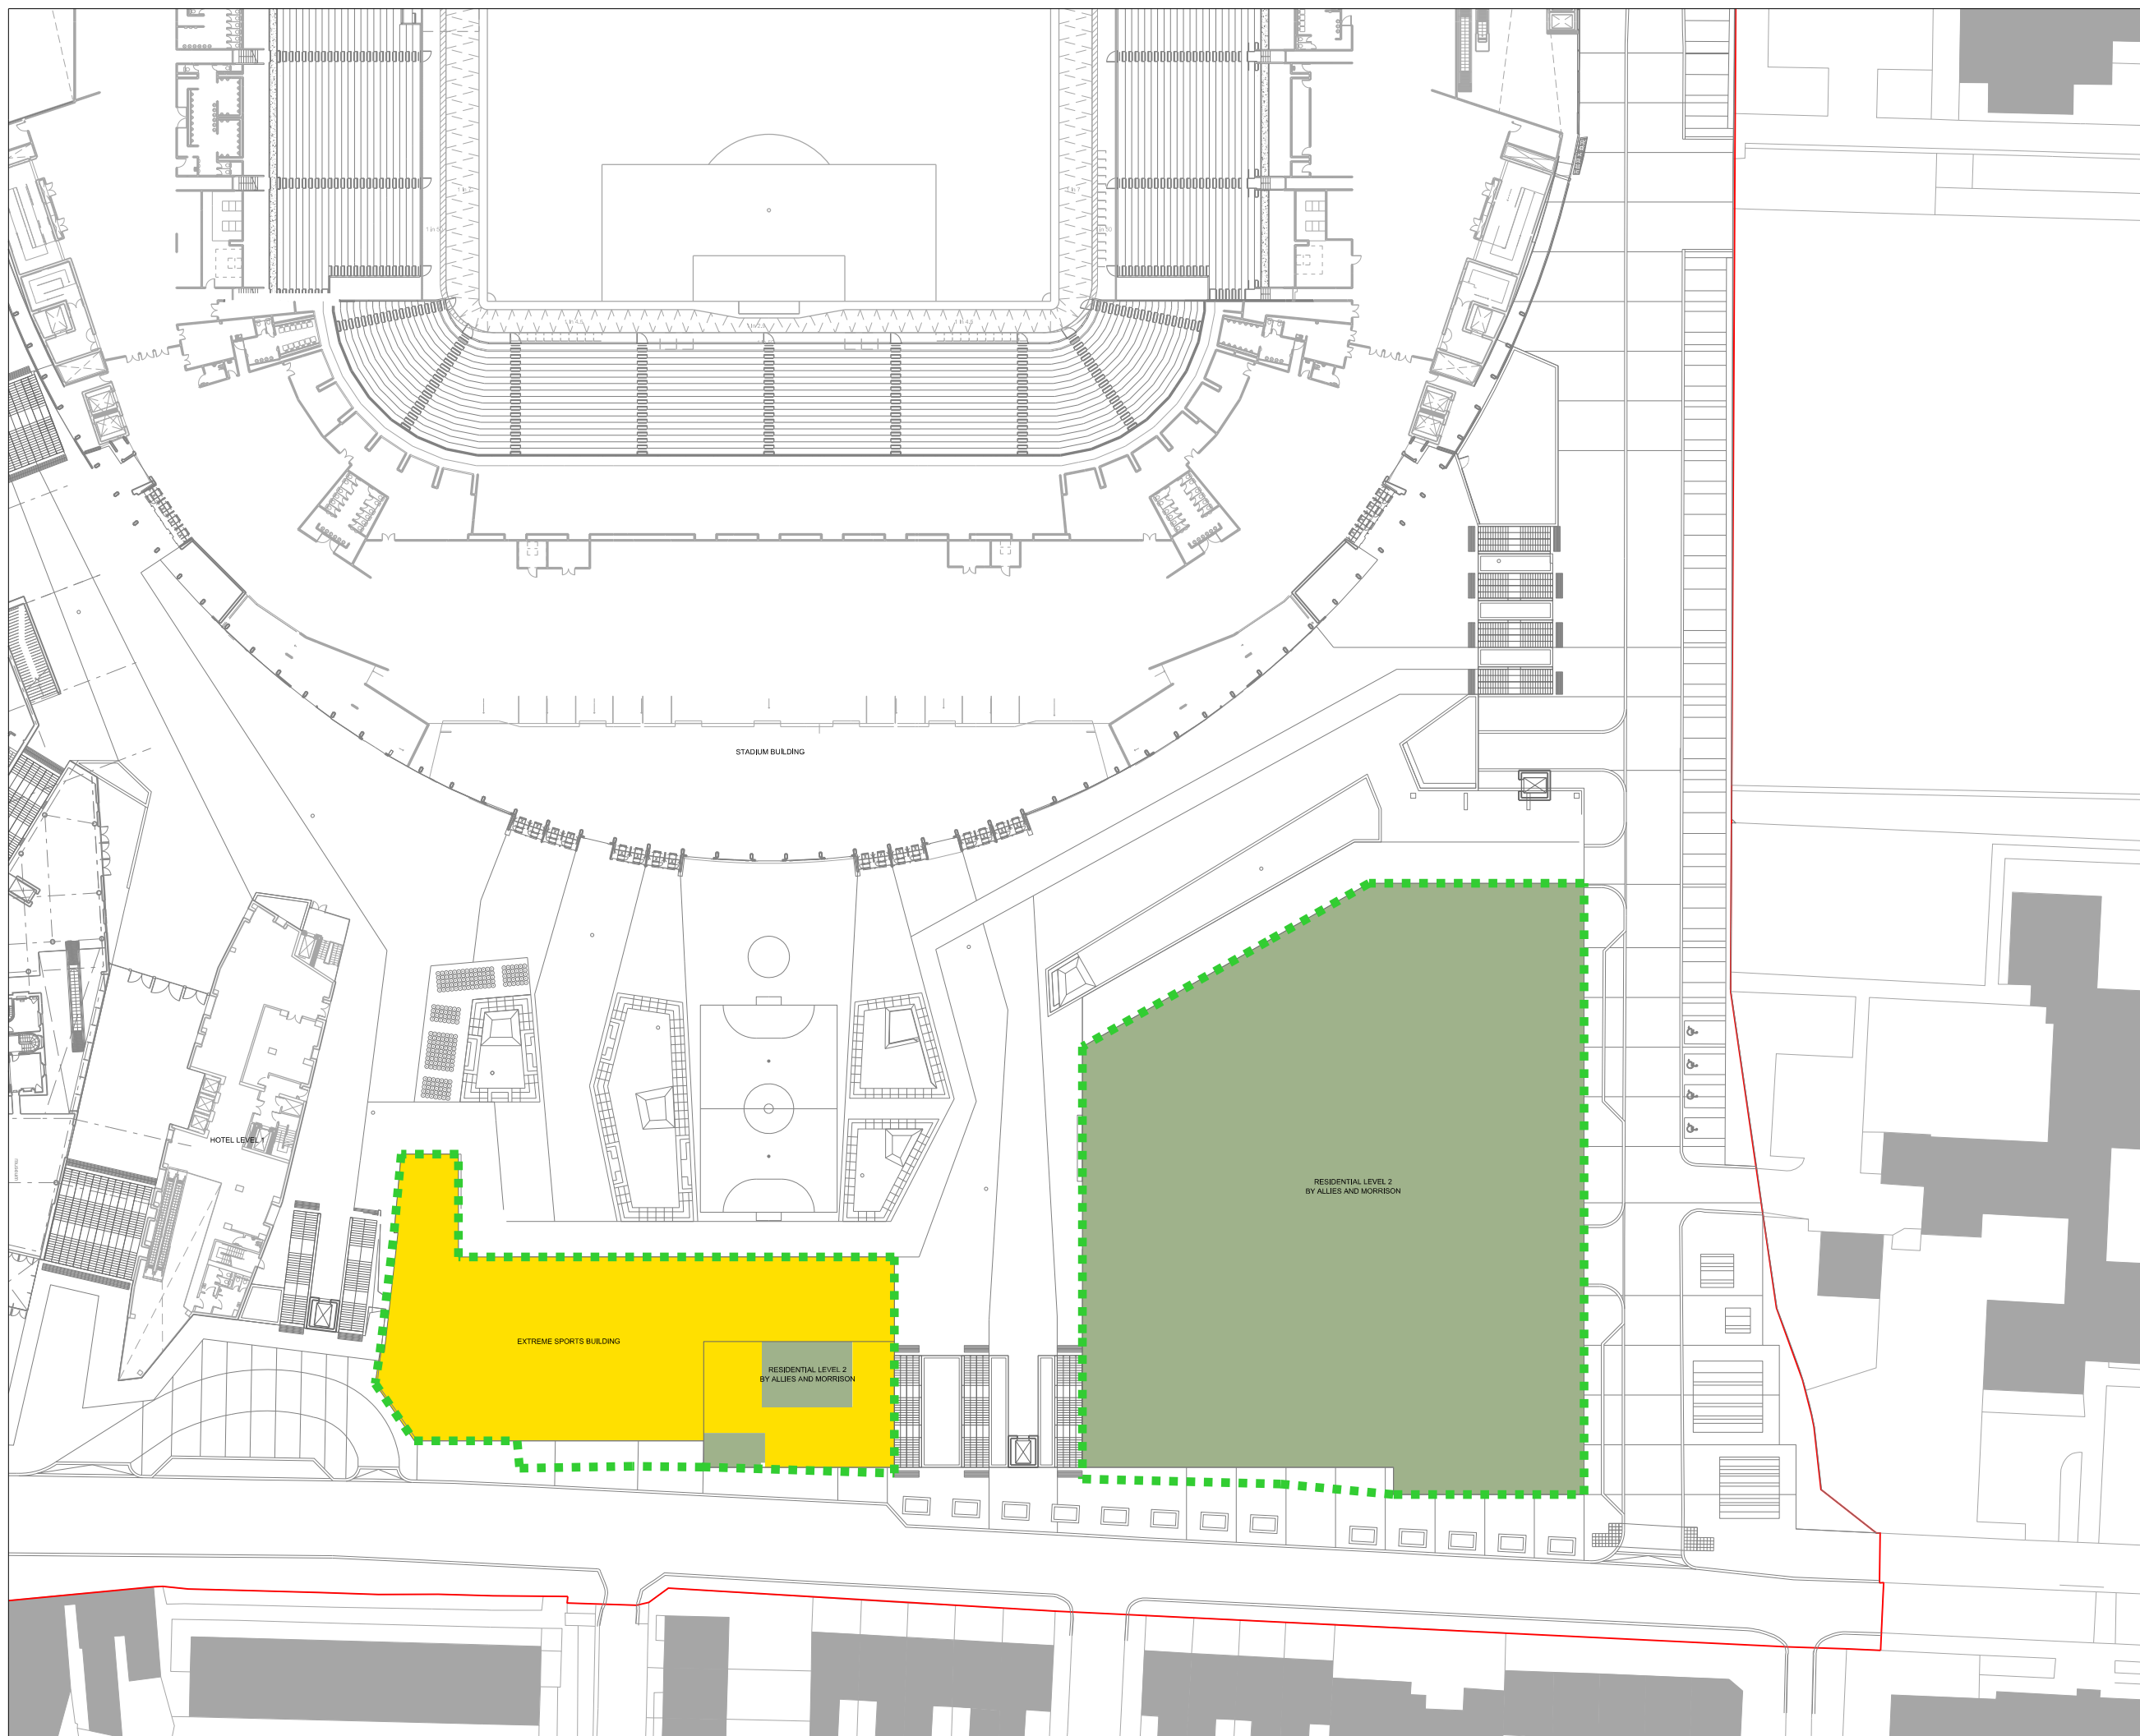


[illegible]

KEY PLAN

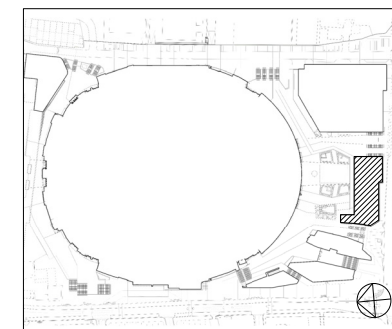

PARAMETER LEGEND

-  D2 Extreme Sports Building
-  C3 Residential Building
-  C3 Residential Amenity Space
-  C3 Residential Circulation And Services
-  B3/D1/D2 Flexible Community / Office Space

 PLANNING APPLICATION BOUNDARY
 OUTLINE PLANNING APPLICATION BOUNDARY

© COPYRIGHT, ALL RIGHTS RESERVED.
THIS WORK IS COPYRIGHT AND CANNOT BE REPRODUCED OR COPIED IN ANY FORM OR BY ANY OTHER MEANS (GRAPHIC, ELECTRONIC OR MECHANICAL, INCLUDING PHOTOCOPYING) WITHOUT THE WRITTEN PERMISSION OF DESIGN TEAM ANY LICENSE, EXPRESS OR IMPLIED, TO USE THIS DOCUMENT FOR ANY PURPOSE WHATSOEVER IS RESTRICTED TO THE TERMS OF THE AGREEMENT OR IMPLIED AGREEMENT BETWEEN DESIGN TEAM AND THE INSTRUCTING PARTY.

USE FIGURED DIMENSIONS ONLY. CHECK ALL DIMENSIONS ON SITE BEFORE FABRICATION OR SETTING OUT.

ARCHITECT

POPULOUS™

14 BLADES COURT | DEODAR ROAD | LONDON | SW15 2NU | UNITED KINGDOM
TELEPHONE +44 (0)20 8874 7666 FACSIMILE +44 (0)20 8874 7470
ALL PRODUCTION & INTELLECTUAL PROPERTY RIGHTS RESERVED © POPULOUS 2009

PROJECT NAME
NORTHUMBERLAND DEVELOPMENT PROJECT

DRAWING TITLE

EXTREME SPORTS
BUILDING FOOTPRINT LEVEL 1
PARAMETER PLAN

STATUS		PROJECT No.	
PLANNING		4494	
DATE		SCALE	SIZE
18/09/2015		1:750	A3
DRAWN	CHECKED	APPROVED	
HR	CM	TJ	
			
AGENT	JOB No.	PHASE	TYPE
POP	- 4494	- PLN	- PP
		DRAWING	REV
		- 0403	- 01