



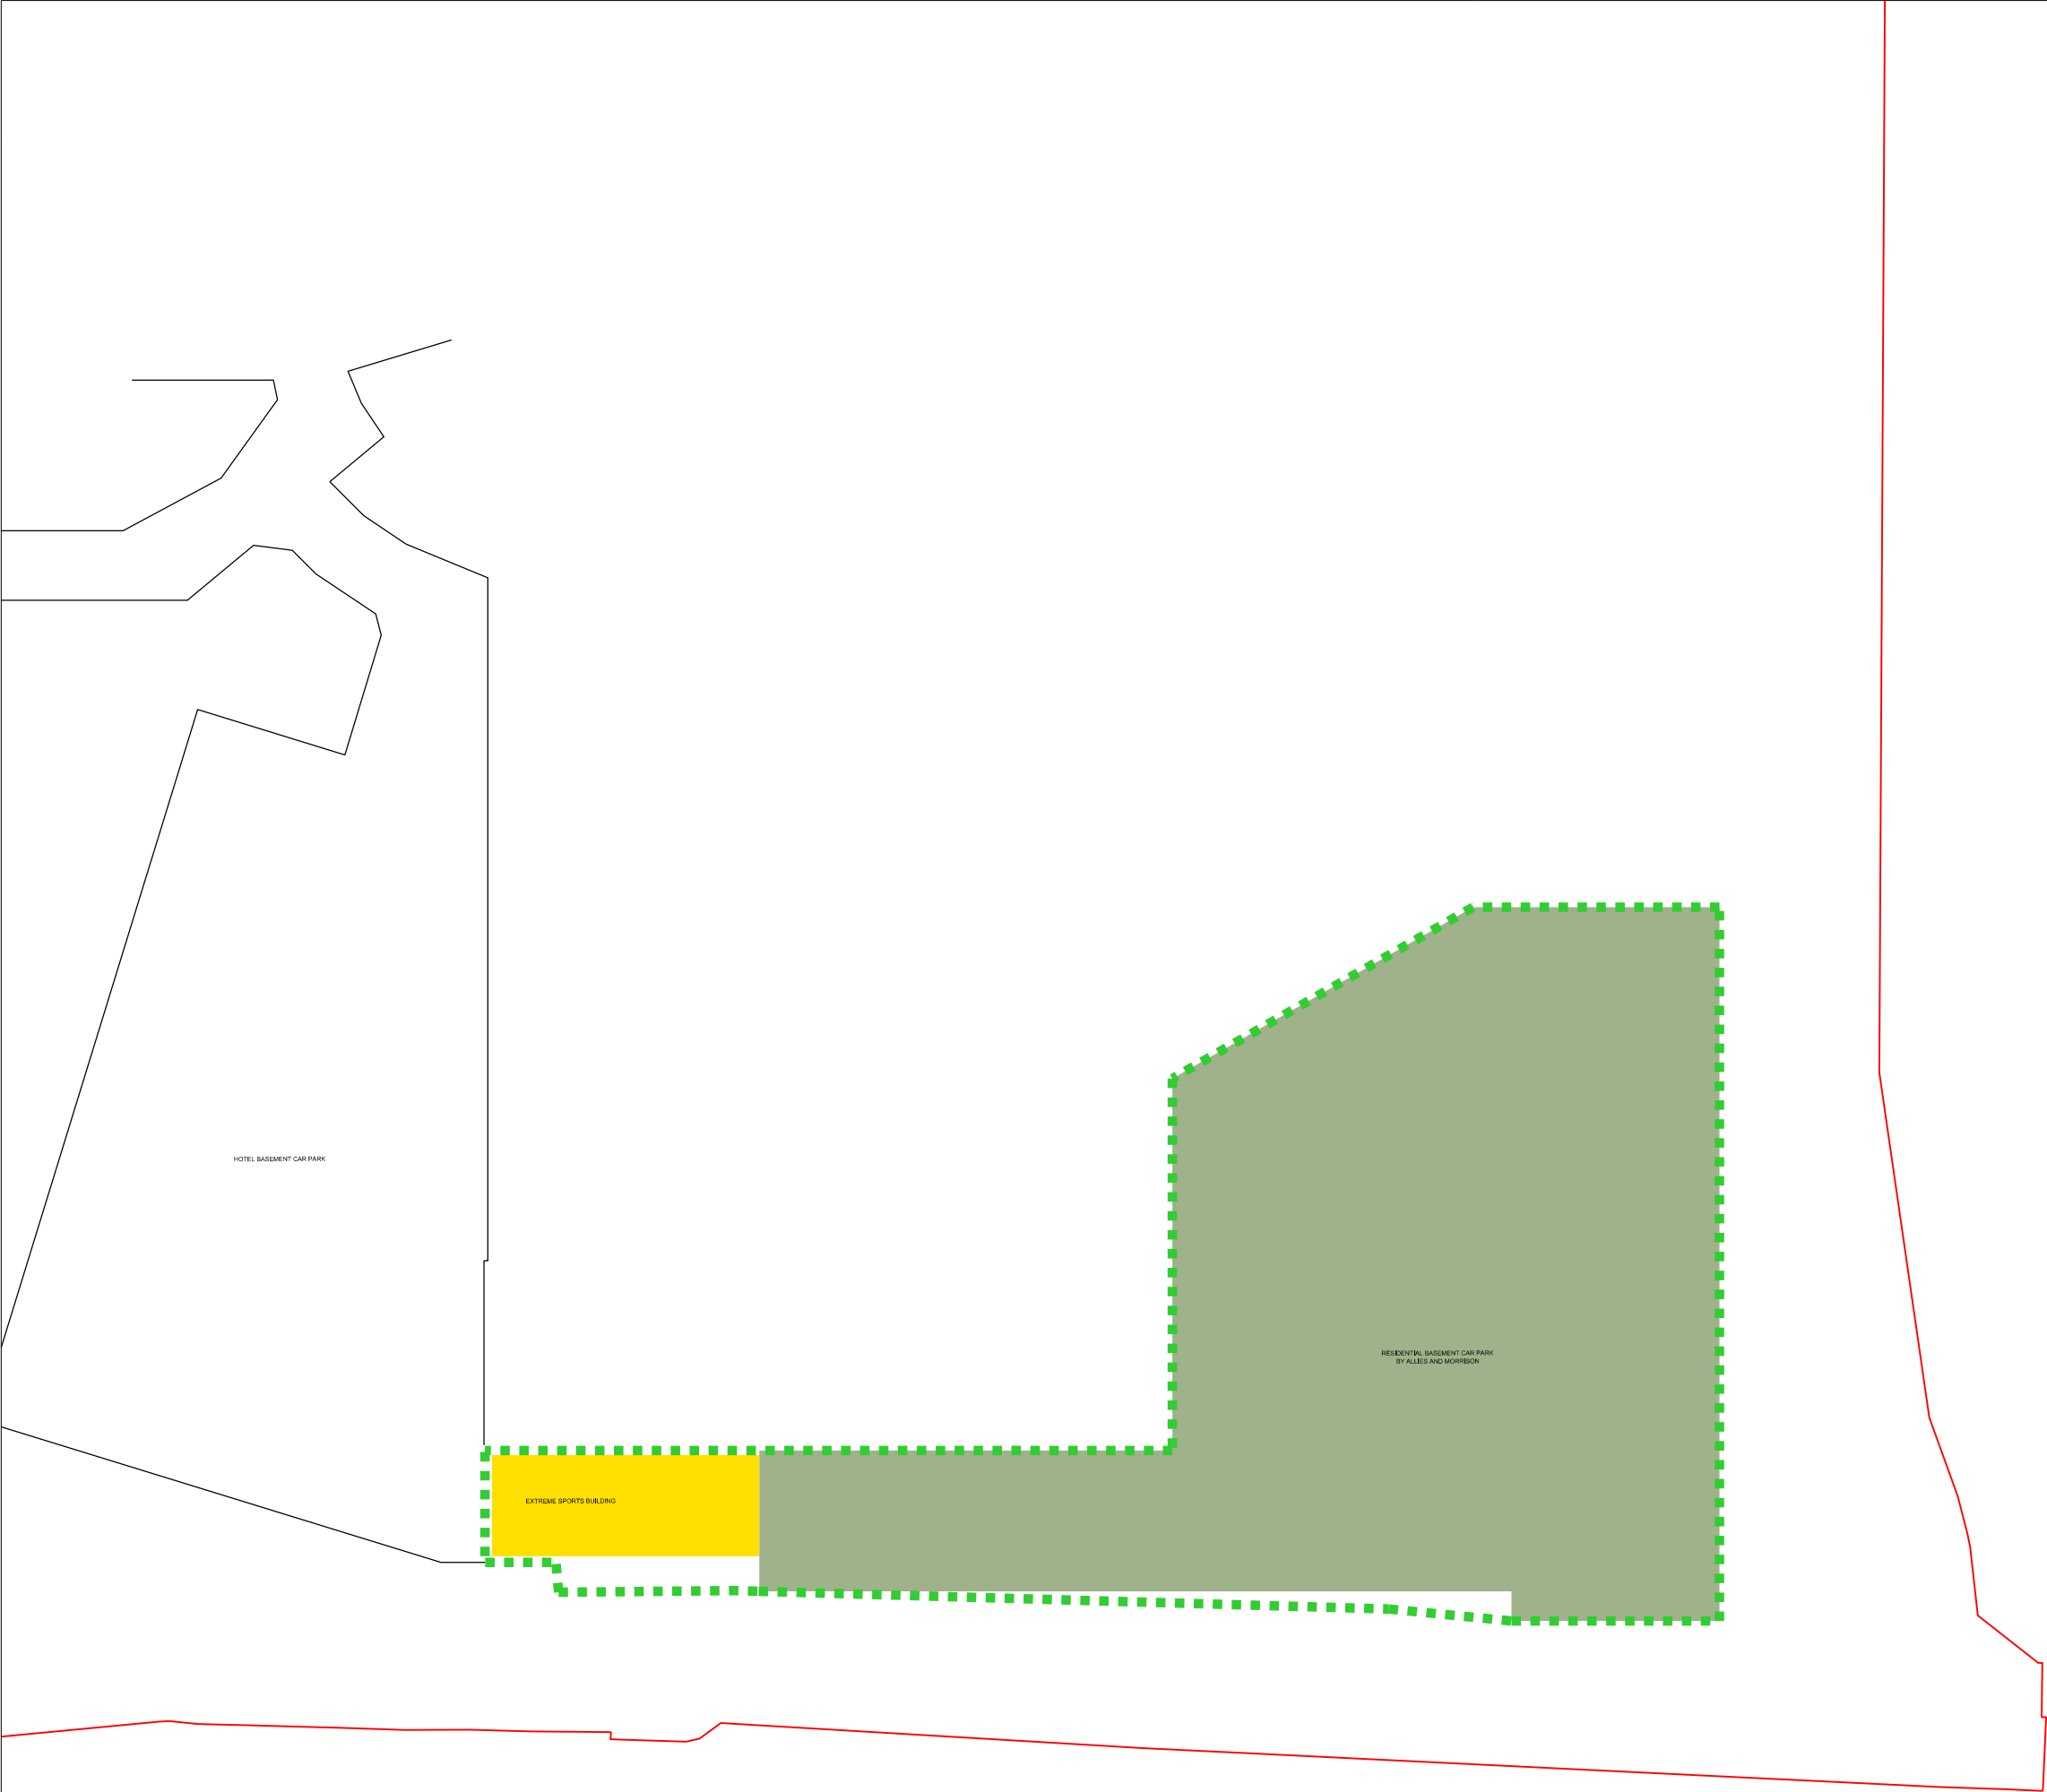

REVISIONS		
No.	DATE	DESCRIPTION
0	18/09/2015	Planning Issue
01	06/04/2021	RESERVED MATTERS (APPEARANCE)

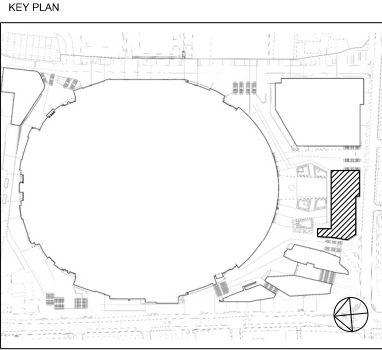

PARAMETER LEGEND

	D2 Extreme Sports Building
	C3 Residential Building
	C3 Residential Amenity Space
	C3 Residential Circulation And Services
	B3/D1/D2 Flexible Community / Office Space

PLANNING APPLICATION BOUNDARY

OUTLINE PLANNING APPLICATION BOUNDARY

© COPYRIGHT, ALL RIGHTS RESERVED.
THIS WORK IS COPYRIGHT AND CANNOT BE REPRODUCED OR COPIED IN ANY FORM OR BY ANY OTHER MEANS (GRAPHIC, ELECTRONIC OR MECHANICAL, INCLUDING PHOTOCOPIING) WITHOUT THE WRITTEN PERMISSION OF DESIGN TEAM ANY LICENSE, EXPRESS OR IMPLIED, TO USE THIS DOCUMENT FOR ANY PURPOSE WHATSOEVER IS RESTRICTED TO THE TERMS OF THE AGREEMENT OR IMPLIED AGREEMENT BETWEEN DESIGN TEAM AND THE INSTRUCTING PARTY.

USE FIGURED DIMENSIONS ONLY. CHECK ALL DIMENSIONS ON SITE BEFORE FABRICATION OR SETTING OUT.

ARCHITECT

POPULOUS™

14 BLADES COURT | DEODAR ROAD | LONDON | SW15 2NU | UNITED KINGDOM
TELEPHONE +44 (0)20 8874 7686 FACSIMILE +44 (0)20 8874 7470
ALL PRODUCTION & INTELLECTUAL PROPERTY RIGHTS RESERVED © POPULOUS 2009

PROJECT NAME
NORTHUMBERLAND DEVELOPMENT PROJECT

DRAWING TITLE
EXTREME SPORTS
LEVEL B1
PARAMETER PLAN

STATUS			PROJECT No.		
PLANNING			4494		
DATE		SCALE		SIZE	
18/09/2015		1:750		A3	
DRAWN	CHECKED	APPROVED			
HR	CM	TJ			
AGENT	JOB No.	PHASE	TYPE	DRAWING	REV
POP	- 4494	- PLN	- PP	- 0401	-01