



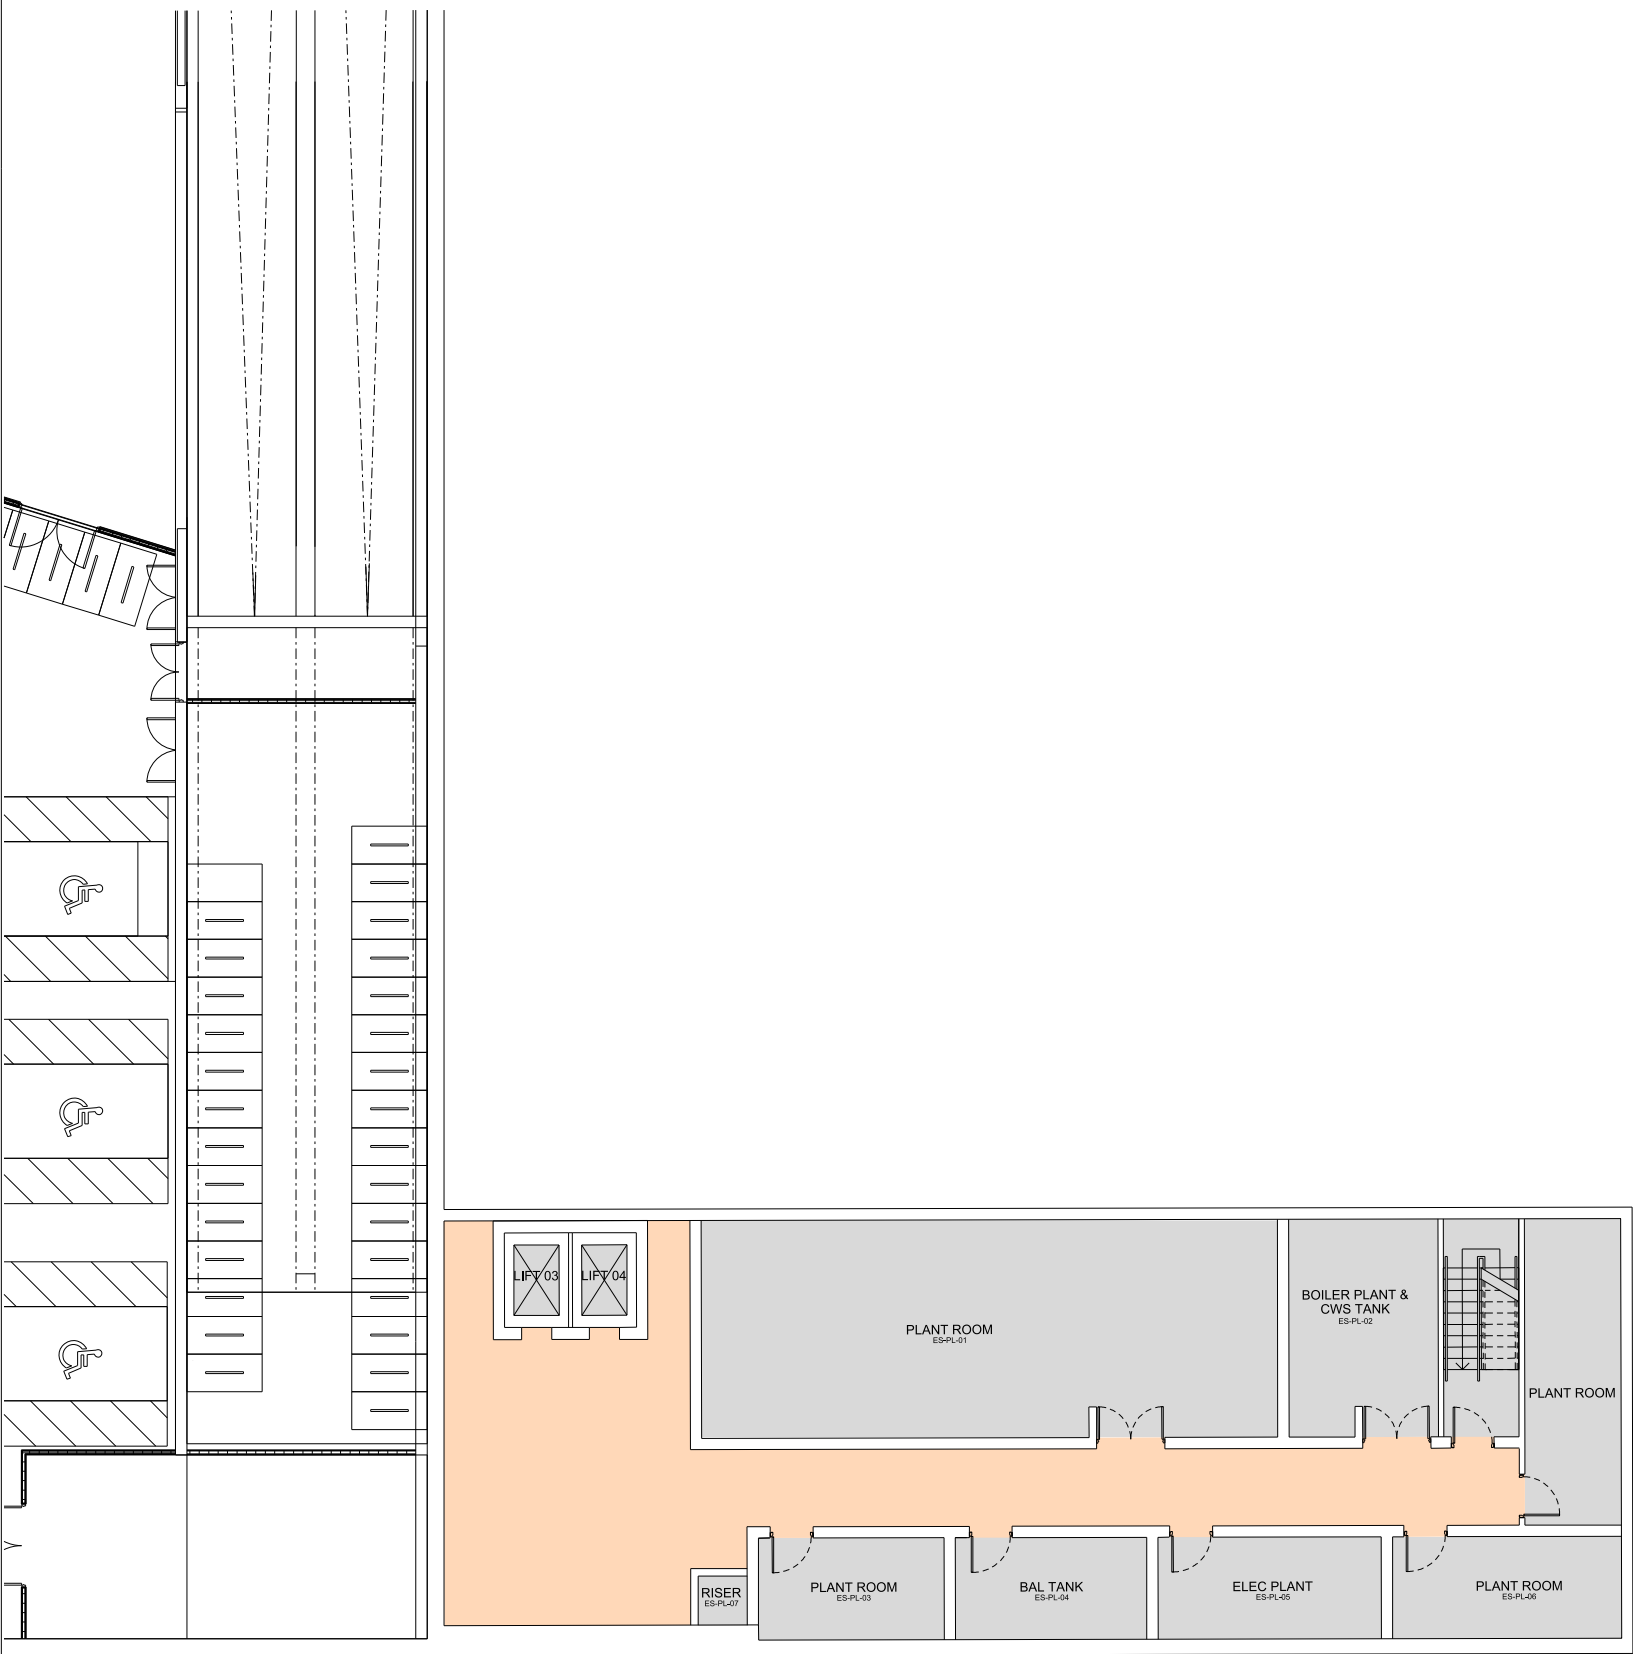

| REVISIONS |            |                               |
|-----------|------------|-------------------------------|
| No.       | DATE       | DESCRIPTION                   |
| 0         | 18/09/2015 | Planning Issue                |
| 01        | 06/04/2021 | RESERVED MATTERS (APPEARANCE) |
|           |            |                               |
|           |            |                               |
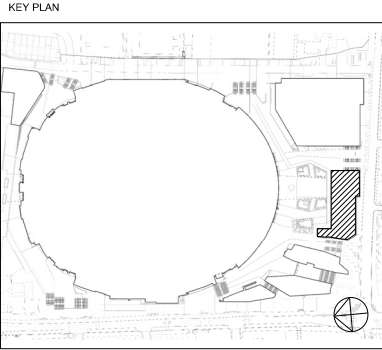

| COLOUR KEY |                           |
|------------|---------------------------|
|            | Diving Platform           |
|            | Dive Tank                 |
|            | Specialist Retail         |
|            | Circulation               |
|            | General Viewing Platform  |
|            | Cafes and Bars            |
|            | Toilets                   |
|            | Outdoor Climbers Zone     |
|            | Changing Facilities       |
|            | Administration            |
|            | Indoor Climbing           |
|            | Soft Play                 |
|            | Kitchen Facilities        |
|            | Equipment Hire            |
|            | Vertical circulation      |
|            | Plant and risers          |
|            | Back of house circulation |
|            | Parking                   |
|            | Future fit out            |

© COPYRIGHT, ALL RIGHTS RESERVED.  
THIS WORK IS COPYRIGHT AND CANNOT BE REPRODUCED OR COPIED IN ANY FORM OR BY ANY OTHER MEANS (GRAPHIC, ELECTRONIC OR MECHANICAL, INCLUDING PHOTOCOPYING) WITHOUT THE WRITTEN PERMISSION OF DESIGN TEAM ANY LICENSE, EXPRESS OR IMPLIED, TO USE THIS DOCUMENT FOR ANY PURPOSE WHATSOEVER IS RESTRICTED TO THE TERMS OF THE AGREEMENT OR IMPLIED AGREEMENT BETWEEN DESIGN TEAM AND THE INSTRUCTING PARTY.

USE FIGURED DIMENSIONS ONLY. CHECK ALL DIMENSIONS ON SITE BEFORE FABRICATION OR SETTING OUT.

ARCHITECT

**POPULOUS™**

14 BLADES COURT | DEODAR ROAD | LONDON | SW15 2NU | UNITED KINGDOM  
TELEPHONE +44 (0)20 8874 7686 FACSIMILE +44 (0)20 8874 7470  
ALL PRODUCTION & INTELLECTUAL PROPERTY RIGHTS RESERVED © POPULOUS 2009

PROJECT NAME  
NORTHUMBERLAND DEVELOPMENT PROJECT

DRAWING TITLE  
EXTREME SPORTS  
LEVEL B1  
ILLUSTRATIVE PLAN

|            |          |             |      |
|------------|----------|-------------|------|
| STATUS     |          | PROJECT No. |      |
| PLANNING   |          | 4494        |      |
| DATE       | SCALE    | SIZE        |      |
| 18/09/2015 | 1:200    | A3          |      |
| DRAWN      | CHECKED  | APPROVED    |      |
| AS         | CM       | TJ          |      |
| AGENT      | JOB No.  | PHASE       | TYPE |
| POP        | - 4494 - | PLN         | - IP |
| DRAWING    |          | REV         |      |
| - 0420     |          | -01         |      |