



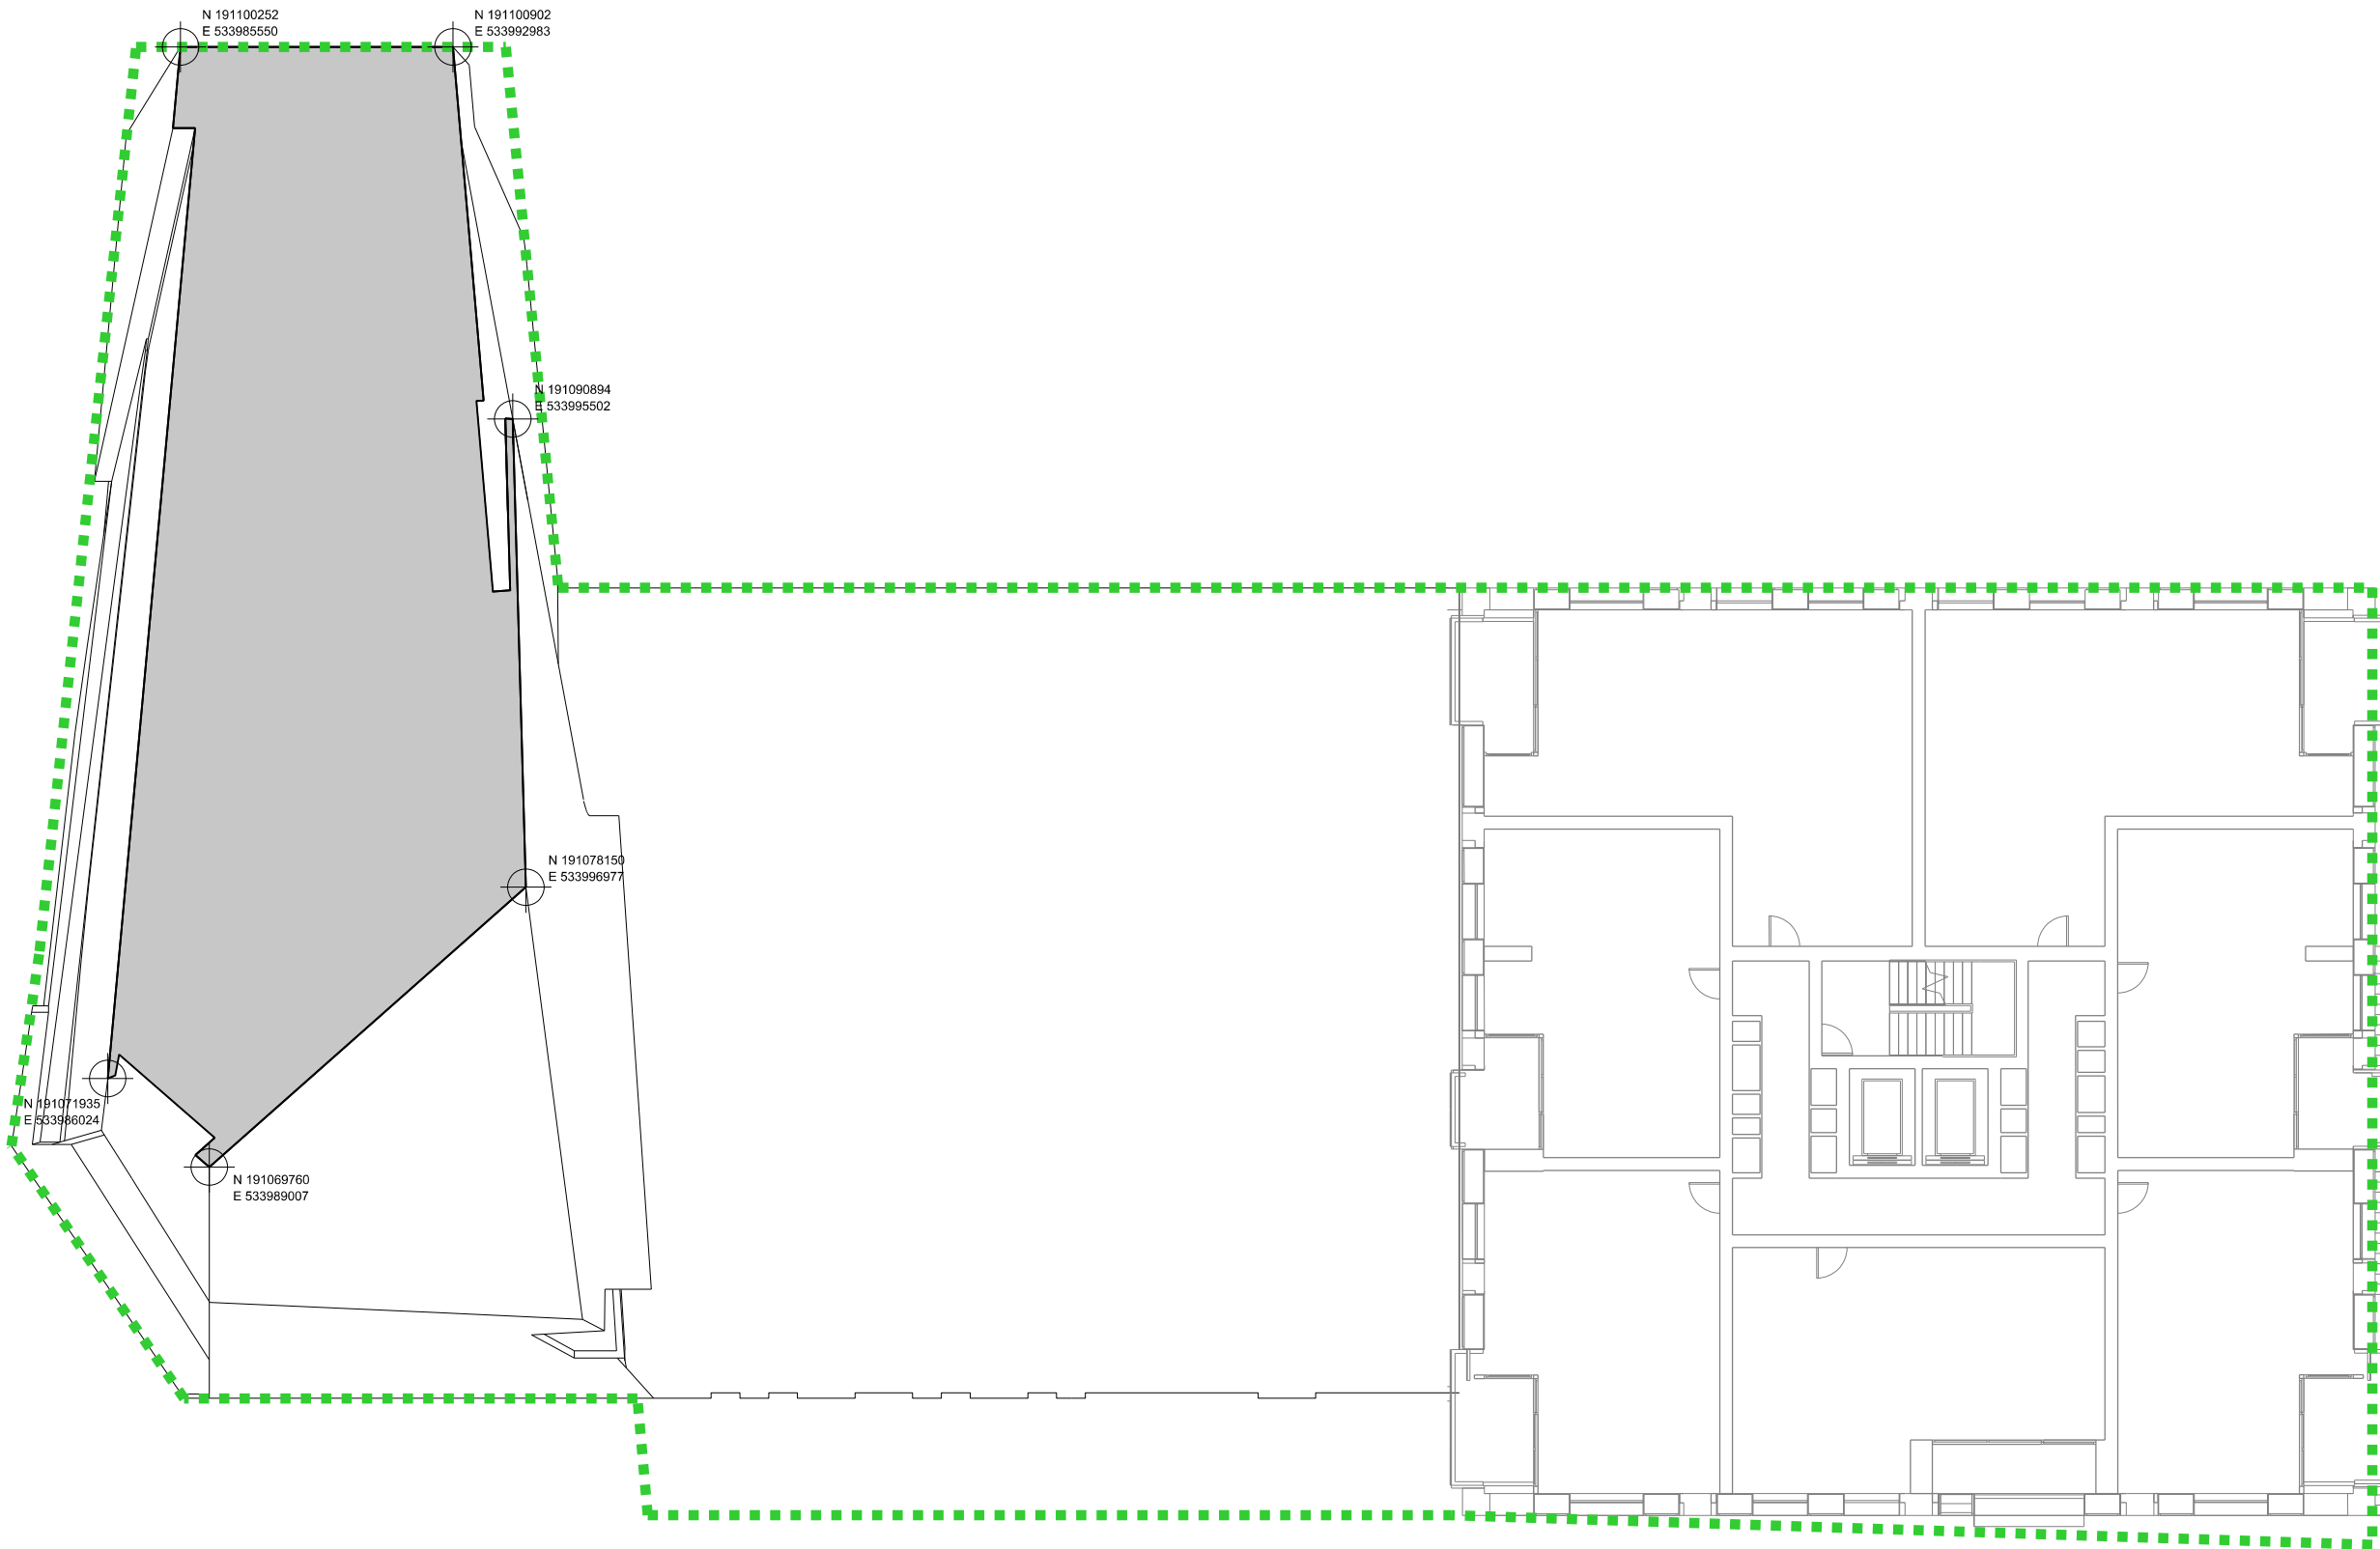

REVISIONS		
No.	DATE	DESCRIPTION
0	18/09/2015	Planning Issue
01	06/04/2021	RESERVED MATTERS (APPEARANCE)

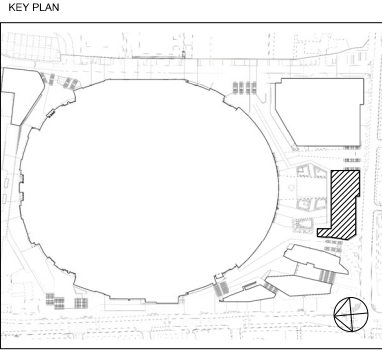

PARAMETER KEY

	EXTREME SPORTS
	PLANNING APPLICATION BOUNDARY
	OUTLINE PLANNING APPLICATION BOUNDARY

© COPYRIGHT, ALL RIGHTS RESERVED.
THIS WORK IS COPYRIGHT AND CANNOT BE REPRODUCED OR COPIED IN ANY FORM OR BY ANY OTHER MEANS (GRAPHIC, ELECTRONIC OR MECHANICAL, INCLUDING PHOTOCOPIING) WITHOUT THE WRITTEN PERMISSION OF DESIGN TEAM ANY LICENSE, EXPRESS OR IMPLIED, TO USE THIS DOCUMENT FOR ANY PURPOSE WHATSOEVER IS RESTRICTED TO THE TERMS OF THE AGREEMENT OR IMPLIED AGREEMENT BETWEEN DESIGN TEAM AND THE INSTRUCTING PARTY.

USE FIGURED DIMENSIONS ONLY. CHECK ALL DIMENSIONS ON SITE BEFORE FABRICATION OR SETTING OUT.

ARCHITECT

POPULOUS™

14 BLADES COURT | DEODAR ROAD | LONDON | SW15 2NU | UNITED KINGDOM
TELEPHONE +44 (0)20 8874 7686 | FACSIMILE +44 (0)20 8874 7470
ALL PRODUCTION & INTELLECTUAL PROPERTY RIGHTS RESERVED © POPULOUS 2009

PROJECT NAME

NORTHUMBERLAND DEVELOPMENT PROJECT

DRAWING TITLE

EXTREME SPORTS
LEVEL 7 USE PLAN
PARAMETER PLAN

STATUS		PROJECT No.			
PLANNING		4494			
DATE	SCALE	SIZE			
18/09/2015	1:200	A3			
DRAWN	CHECKED	APPROVED			
AS	CM	TJ			
					
AGENT	JOB No.	PHASE	TYPE	DRAWING	REV
POP	- 4494	- PLN	- PP	- 0416	- 01