




KEY

Refer to Design and Access Statement Chapter 5.7 – Materiality Chapter 5.7 – Street furniture, Chapter 5.8 – Play and planting strategy drawings

-  Paved pedestrian priority area
-  Paved private terrace
-  Hard surface play area with graphic line work.
-  Paved delineation to mark entry into park
-  Bound gravel surface seating area
-  Safety play surface
-  Paved footpath link into the park
-  Seating plinths
-  Cycle hoops
-  Informal play features
-  Tree in hard landscape
-  Tree in soft landscape
-  Mixed planting
-  Amenity lawn

Notes

- All dimensions in mm, unless otherwise stated.
- Scaling from drawing if printed incorrectly may lead to errors.
- All information outside red line boundary shown for contextual purpose only.
- All hatch patterns are indicative only unless stated otherwise.
- This drawing is to be read in conjunction with the following re-form landscape architecture documentation:
 - 0862-RFM-HRW-XX-DR-L-0001 Illustrative Masterplan - Interim phase
 - 0862-RFM-HRW-XX-DR-L-0002 Illustrative Masterplan - Complete phase
 - 0862-RFM-GY-00-DR-L-0101 Level 00 Illustrative GA - Goods Yard
 - 0862-RFM-GY-XX-DR-L-0102 Roof level Illustrative GA Goods Yard
 - 0862-RFM-GY-00-DR-L-0103 Level 00 Planting Strategy - Goods Yard
 - 0862-RFM-GY-XX-DR-L-0104 Roof level Planting Strategy - Goods Yard
 - 0862-RFM-GY-XX-DR-L-0105 Illustrative Sections - Goods Yard
 - 0862-RFM-GY-XX-DR-L-0106 Illustrative Swatches - Goods Yard
 - 0862-RFM-TD-XX-DR-L-0202 Roof level Illustrative GA - The Depot
 - 0862-RFM-TD-00-DR-L-0203 Level 00 Planting Strategy - The Depot
 - 0862-RFM-TD-XX-DR-L-0204 Roof level Planting Strategy - The Depot
 - 0862-RFM-TD-XX-DR-L-0205 Illustrative Sections - The Depot
 - 0862-RFM-TD-XX-DR-L-0206 Illustrative Swatches - The Depot
 - AND all relevant documentation from the design team
- Any discrepancies in the design information are to be brought to the attention of re-form landscape architecture, in writing, prior to commencement of construction works.
- All proprietary products shall be installed in strict accordance with manufacturers written instructions. Refer to other consultants' drawings and specifications for the following design information:
 - Foundation details
 - Base course and/or sub bases design & specification
 - Waterproofing of any element
 - Drainage design and infrastructure
 - Lighting and ducting
 - Existing & proposed utilities
-

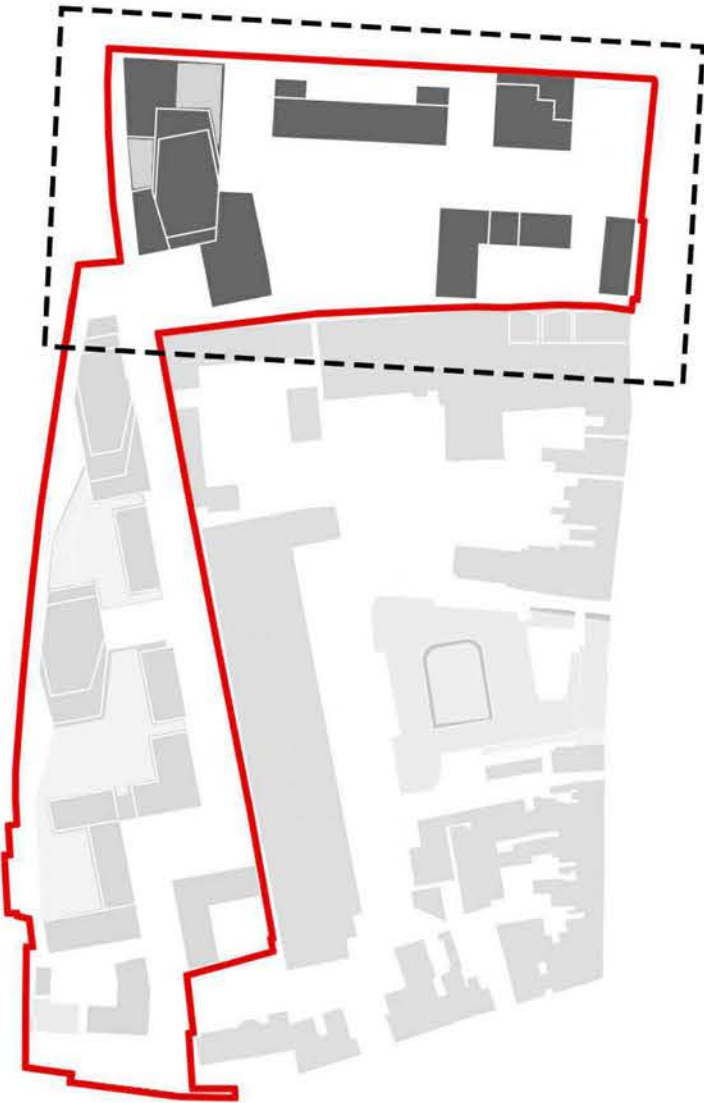

27.05.21 PLANNING ISSUE	LI	DL	DL	P01
25.05.21 PLANNING ISSUE - DRAFT	XX	XX	XX	X03
Date Description of revision	Drawn	Checked	Approved	Revision

re-form
landscape architecture

Beehive Mill, Jersey Street,
Manchester M4 6JG
T: +44 (0)161 397 4953
E: info@re-formlandscape.com
W: re-formlandscape.com

Project
THE GOODS YARD AND THE DEPOT, HIGH ROAD WEST
RF20-862

Client
GOODSYARD TOTTENHAM LTD

Document title
LEVEL 00 ILLUSTRATIVE GA - THE DEPOT

Paper size A0	Scale 1:250
Status FOR INFORMATION	S2
Drawing number 0862-RFM-TD-00-DR-L-0201	Revision P01