



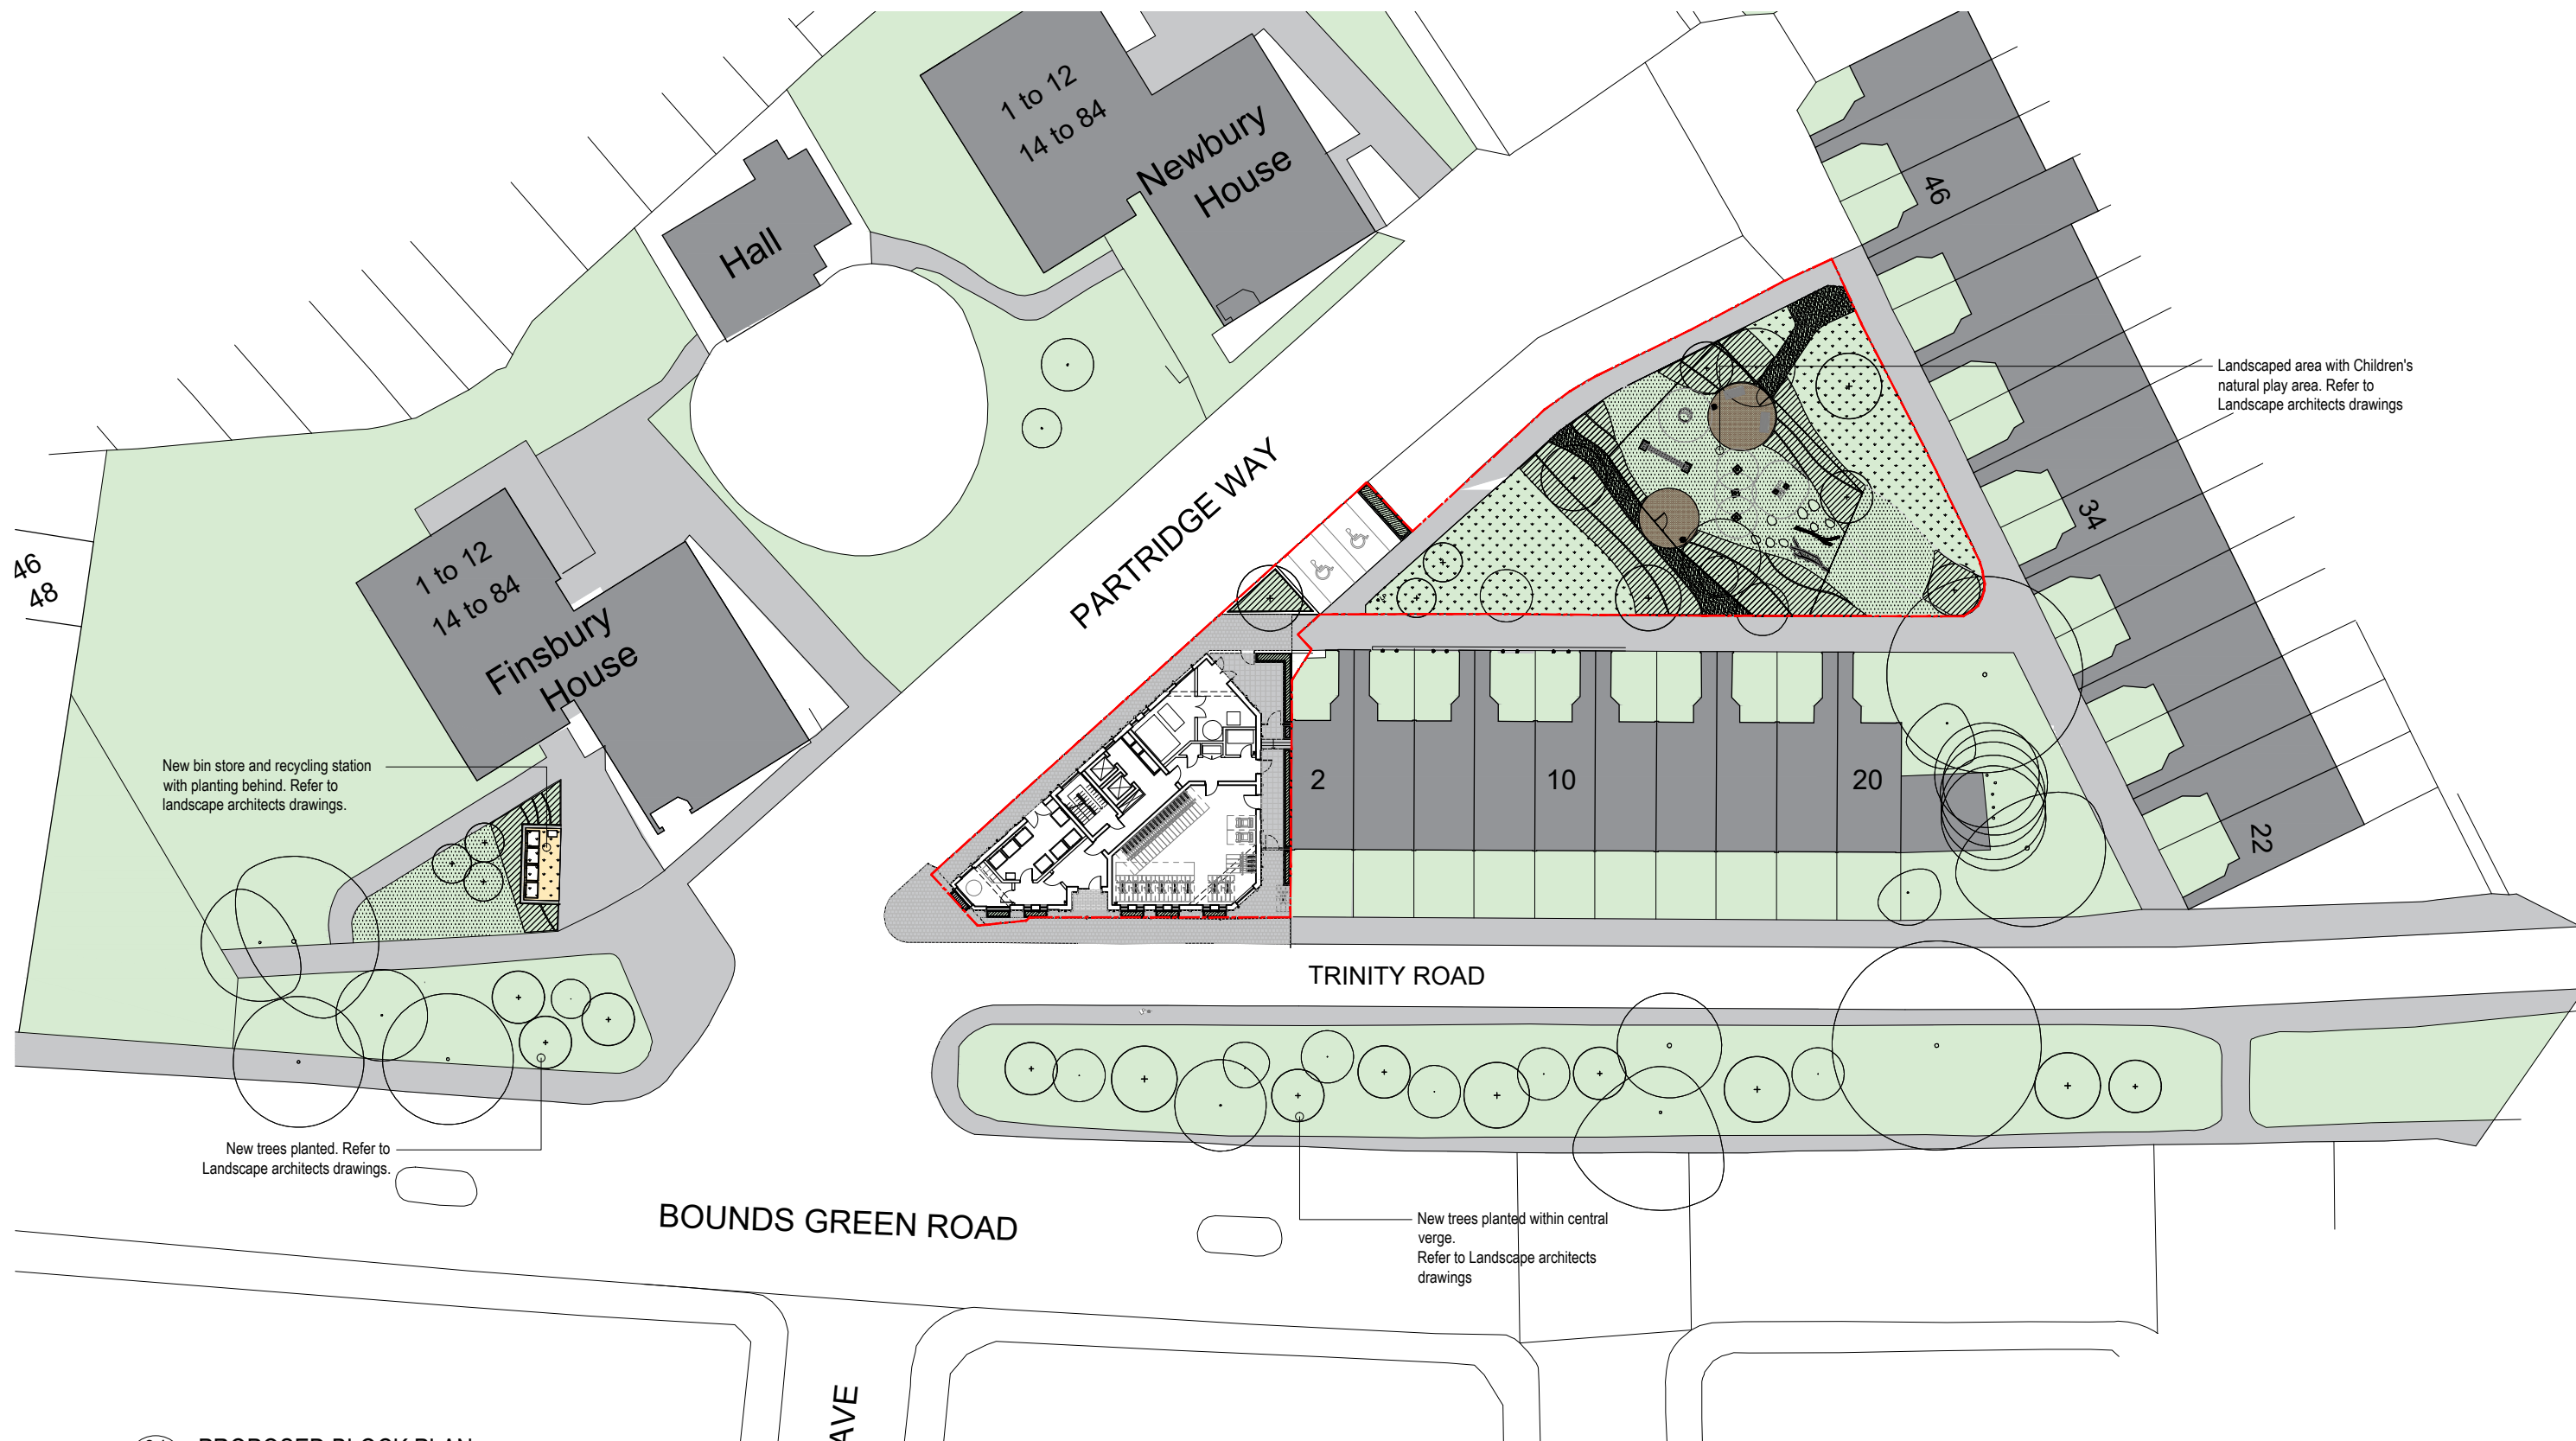

01 PROPOSED BLOCK PLAN
101 1:500

CONTRACTORS ARE NOT TO SCALE OFF THIS DRAWING
ALL DIMENSIONS MUST BE CHECKED ON SITE
INFORM THE ARCHITECT OF ANY
DISCREPANCIES PRIOR TO CONSTRUCTION
PLOT SIZE: A3

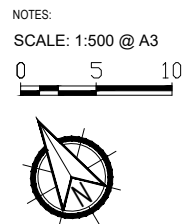

REV	DATE	DESCRIPTION	DRN	CHK
P01	08.04.2021	SCHEME FREEZE FOR PLANNING	VL	CP
REVISION HISTORY				

PROJECT:
PARTRIDGE WAY
HARINGEY
CLIENT:
HARINGEY COUNCIL

DRAWING NO:
0226 - 101

DRAWING TITLE:
PROPOSED
BLOCK PLAN

SCALE @ A3: 1:500

REV:
P01

UNIT
Unit One Architects Ltd

The Junction, Station Road, Watford, WD17 1EU
t: 0207 183 1456 | e: studio@unit1architects.com
www.unit1architects.com