

1. FACADE FINISH - RAIN SCREEN CLADDING
Single fired ceramic tile system (green shades)

2. FACADE FINISH - RAIN SCREEN CLADDING
Single fired ceramic tile system (grey shades)

3. FACADE FINISH - PERFORATED PANEL
Dark bronze coloured perforated metal screen to acoustic ventilation panel

4. FACADE FINISH - BRICK WORK
Brick type1 : Block A (grey shades)

5. BALUSTRADES
Bronze coloured perforated metal sheet

6. BALUSTRADES
Dark bronze coloured vertical metal railings

7. WINDOW FINISH
Proprietary black coloured PPC aluminium glazing system

8. DOOR FINISH
Proprietary black coloured PPC aluminium glazing system

9. GLAZED SCREEN
Glazed screen for wind mitigation

10. SLAB EDGE TREATMENT
- Type 1 - Chamfered to every three storeys (grey shades)

11. SLAB EDGE TREATMENT
- Type 2 - Stepped and recessed to storeys between Type 1 (brown shades)

12. SLAB EDGE TREATMENT
Type 3 - Chamfered to every three storeys (green shades)

13. SLAB EDGE TREATMENT
- Type 4 - Stepped and projecting to storeys between Type 3 (green shades)

- #### 14. RIBBED PARAPET

15. METAL WINDOW HEAD
Bronze coloured inset metal window head detail

- ### 16. BRICK WINDOW HEAD
- Inset brick lintel detail

- ## 17. PROJECTING GLAZED CANOPY

- ### 18. INSET BRICK PANEL

19. TILED FLOOR
Grey tiles to terrace

- ## 20. BRICK PIER

21. BALCONY GLAZED PANEL
Glazed panel for wind mitigation

- ## 22. FRAMED PARAPET DETAIL




NOTES:

THIS DRAWING IS TO BE READ IN CONJUNCTION WITH ALL RELEVANT F3 ARCHITECTS
& INTERIORS DRAWINGS AND SPECIFICATIONS, M&E, FIRE COMPARTMENT STRATEGY,
ACOUSTIC, AV, STRUCTURAL ENGINEERS DRAWINGS AND SPECIFICATIONS.

INTERNAL LAYOUTS SHOWN FOR INDICATIVE PURPOSES ONLY

*Where no numbered tag in drawing, material description not applicable

- GYARD-F3-ZA-ZZ-EL-A-82510
- GYARD-F3-ZA-ZZ-DR-A-82550
- GYARD-F3-ZA-ZZ-DR-A-82551
- GYARD-F3-ZA-ZZ-DR-A-82552
- GYARD-F3-ZA-ZZ-DR-A-82553
- GYARD-F3-ZA-ZZ-DR-A-82554
- GYARD-F3-ZA-ZZ-DR-A-82555
- Detailed tower renders as set out in the DAS, fig(s) 206,207 and 208 on p.122, 123.

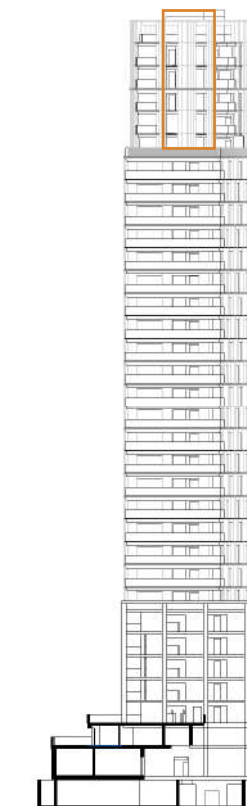

KEY ELEVATION

[illegible]

A: 5 Rochester Mews - London - NW1 9JB
T: 020 7267 8332
W: f3architects.com
E: info@f3architects.com

Except for Planning purposes, figured dimensions only are to be taken from this drawing.
All dimensions are in millimetres unless otherwise stated.
All dimensions shall be checked on site prior to works commencing.
Any discrepancies shall be reported to the Architect.
© Copyright F3 Architecture + Design. All rights reserved.

Health and Safety

Refer to relevant Construction (Design and Management) documentation where applicable. The Contractor shall plan, manage and monitor the works inclusive of temporary erection stability. Any works that are found to be unstable in the temporary state are to be reported directly to the structural engineer and Main Contractor/ Package Manager in order to provide safe temporary support. Check on site prior to commencement of works/fabrication etc.


project

The Goods Yard and The Depot, High Road West
The Goods Yard: 36 & 44-52 White Hart Lane.
The Depot: 867-879 High Road.


title	BLOCK A PROPOSED GA ELEVATION DETAIL - SOUTH FACADE TOP
-------	--

drawn by	scale	paper	project
MR	1 : 50	A1	1907

status	revision
A2 - ISSUE FOR PLANNING	A2.F

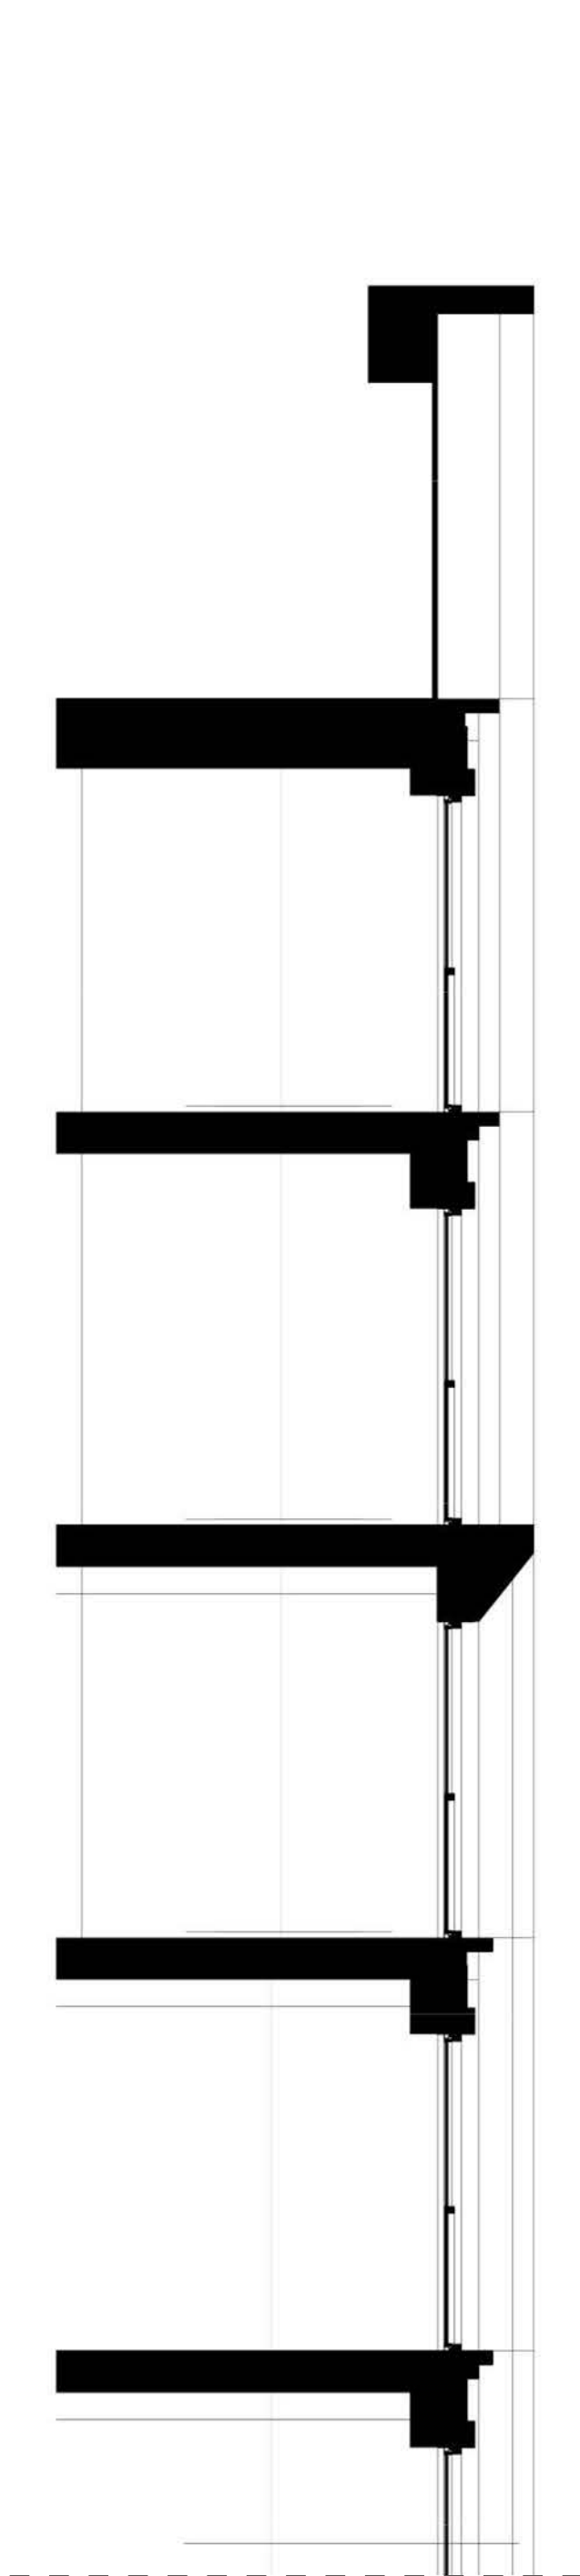
drawing no
GYARD-F3-ZA-ZZ-DR-A-82555

1 BLOCK A - SOUTH FACADE TOP FLOORS - SECTION
SCALE 1:50

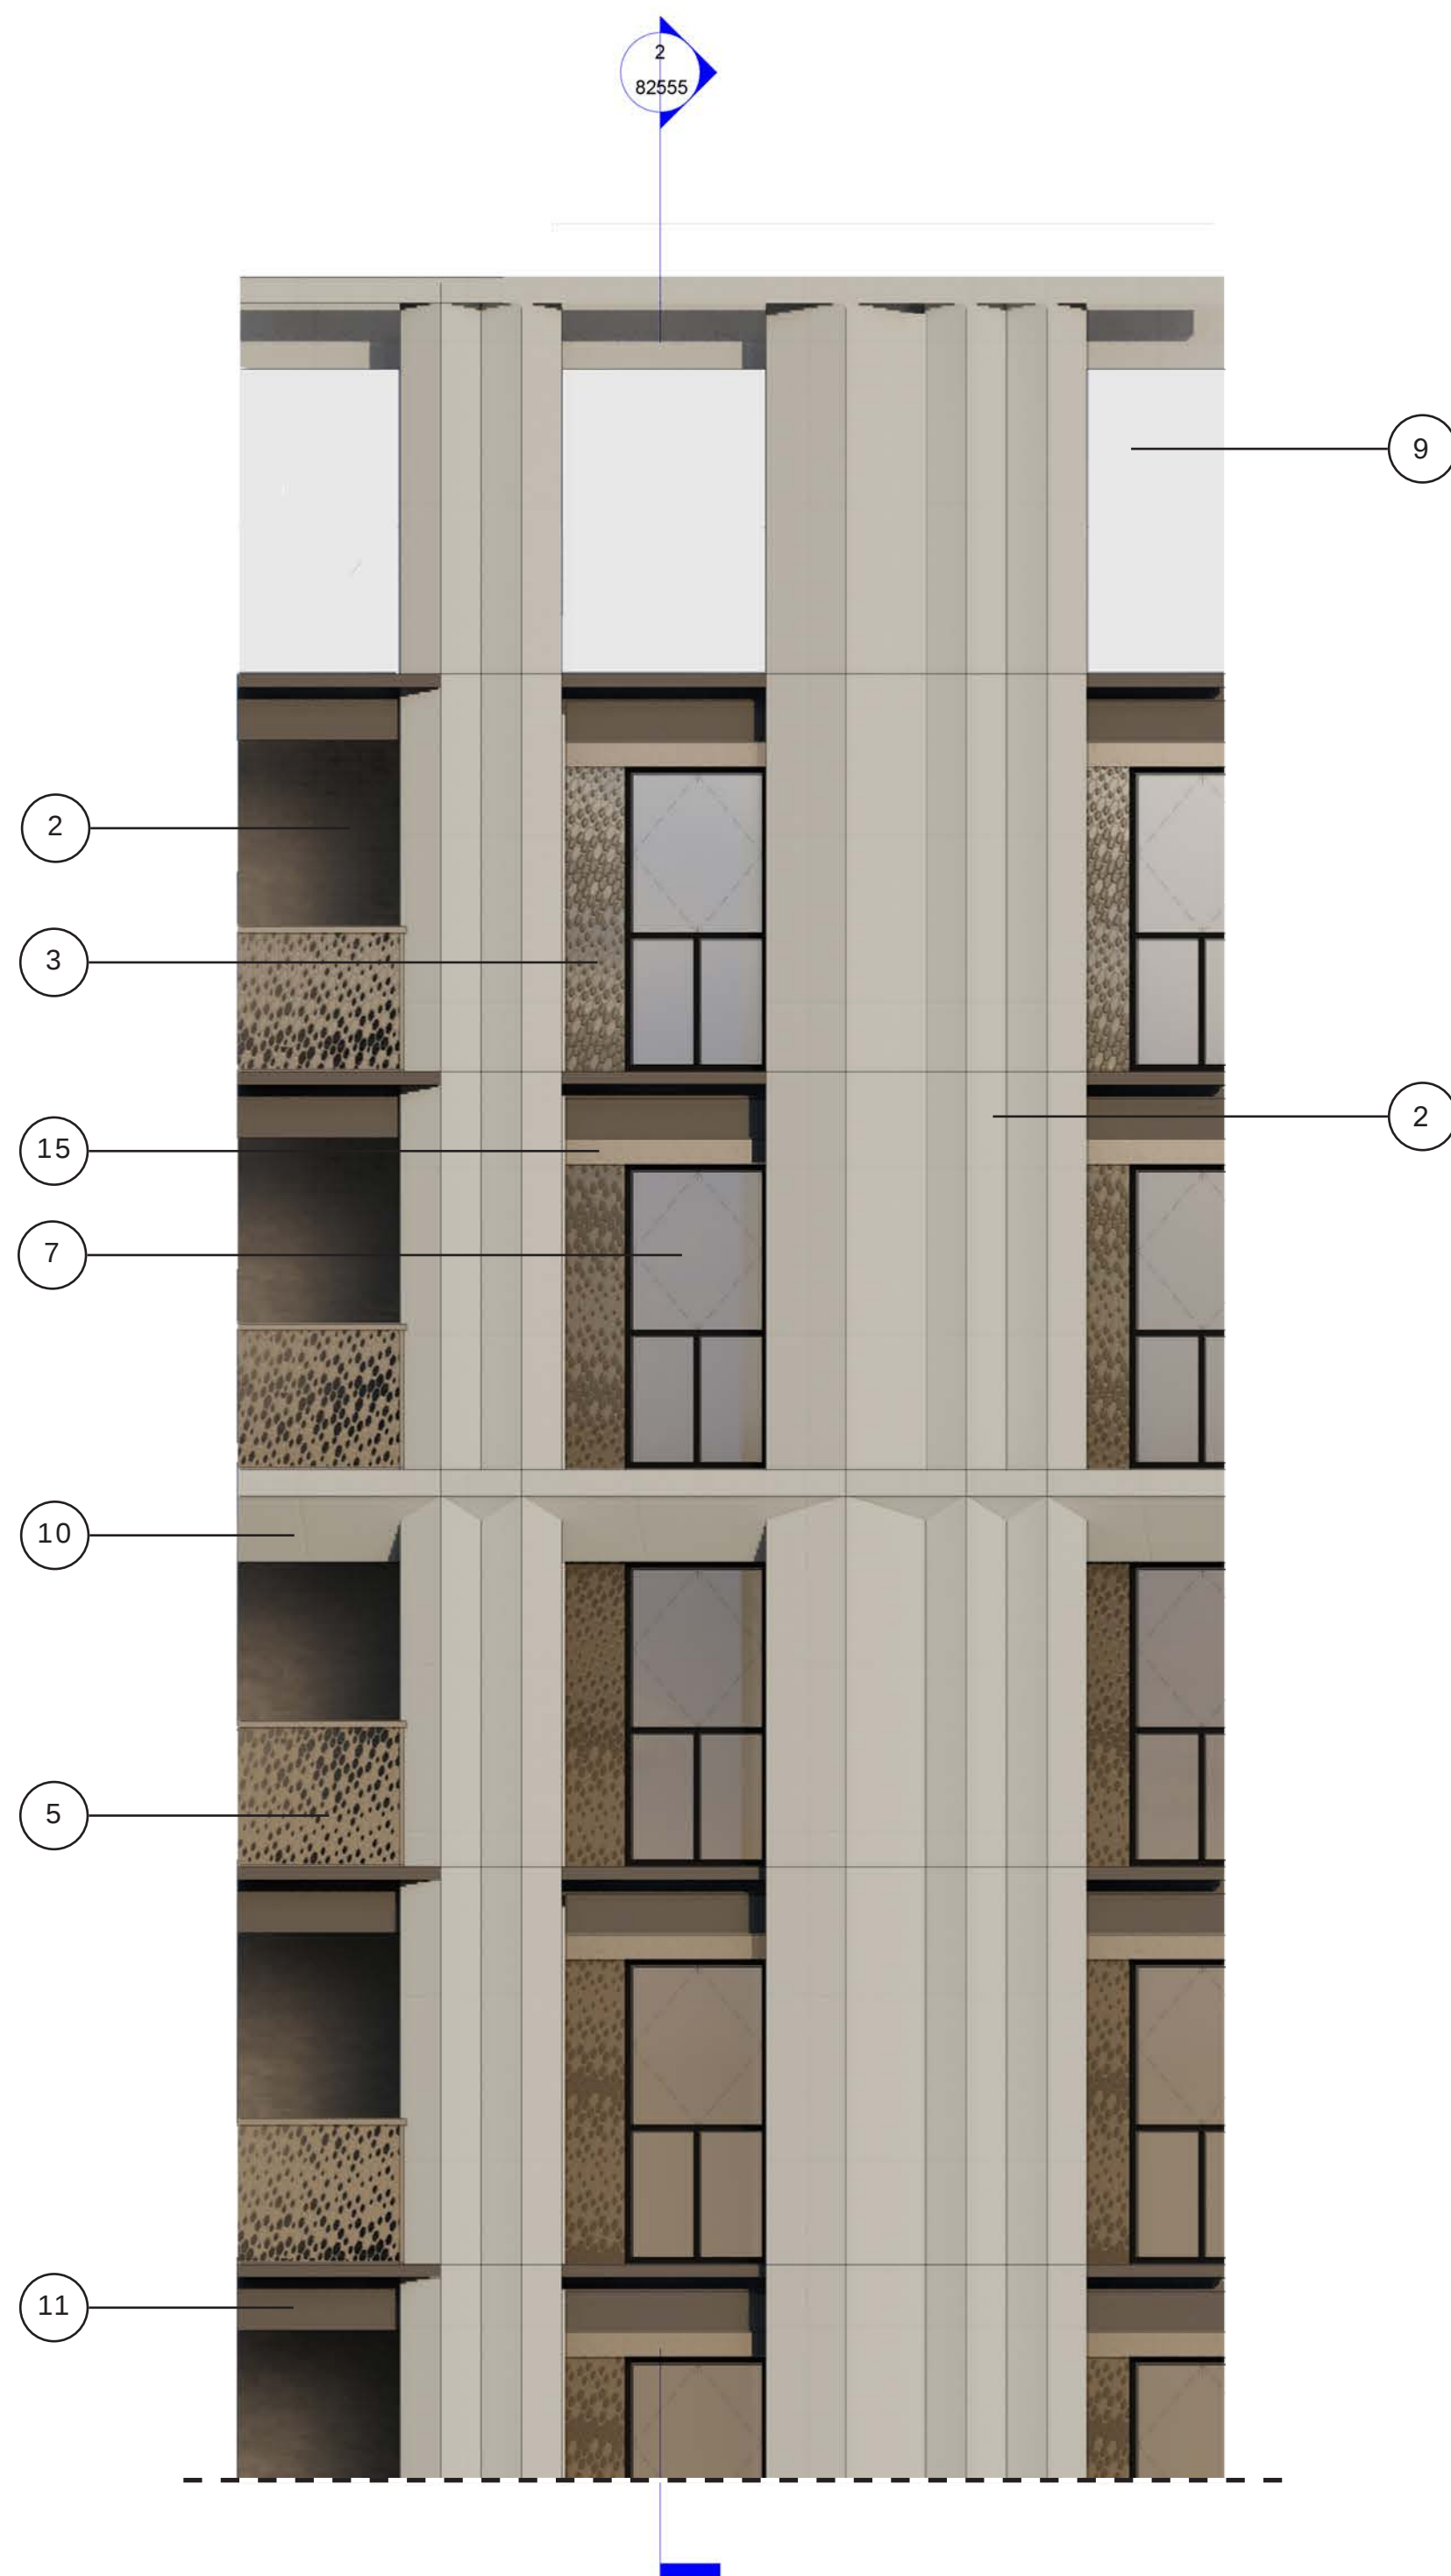

2 BLOCK A - SOUTH FACADE TOP FLOORS - ELEVATION

SCALE 1:50

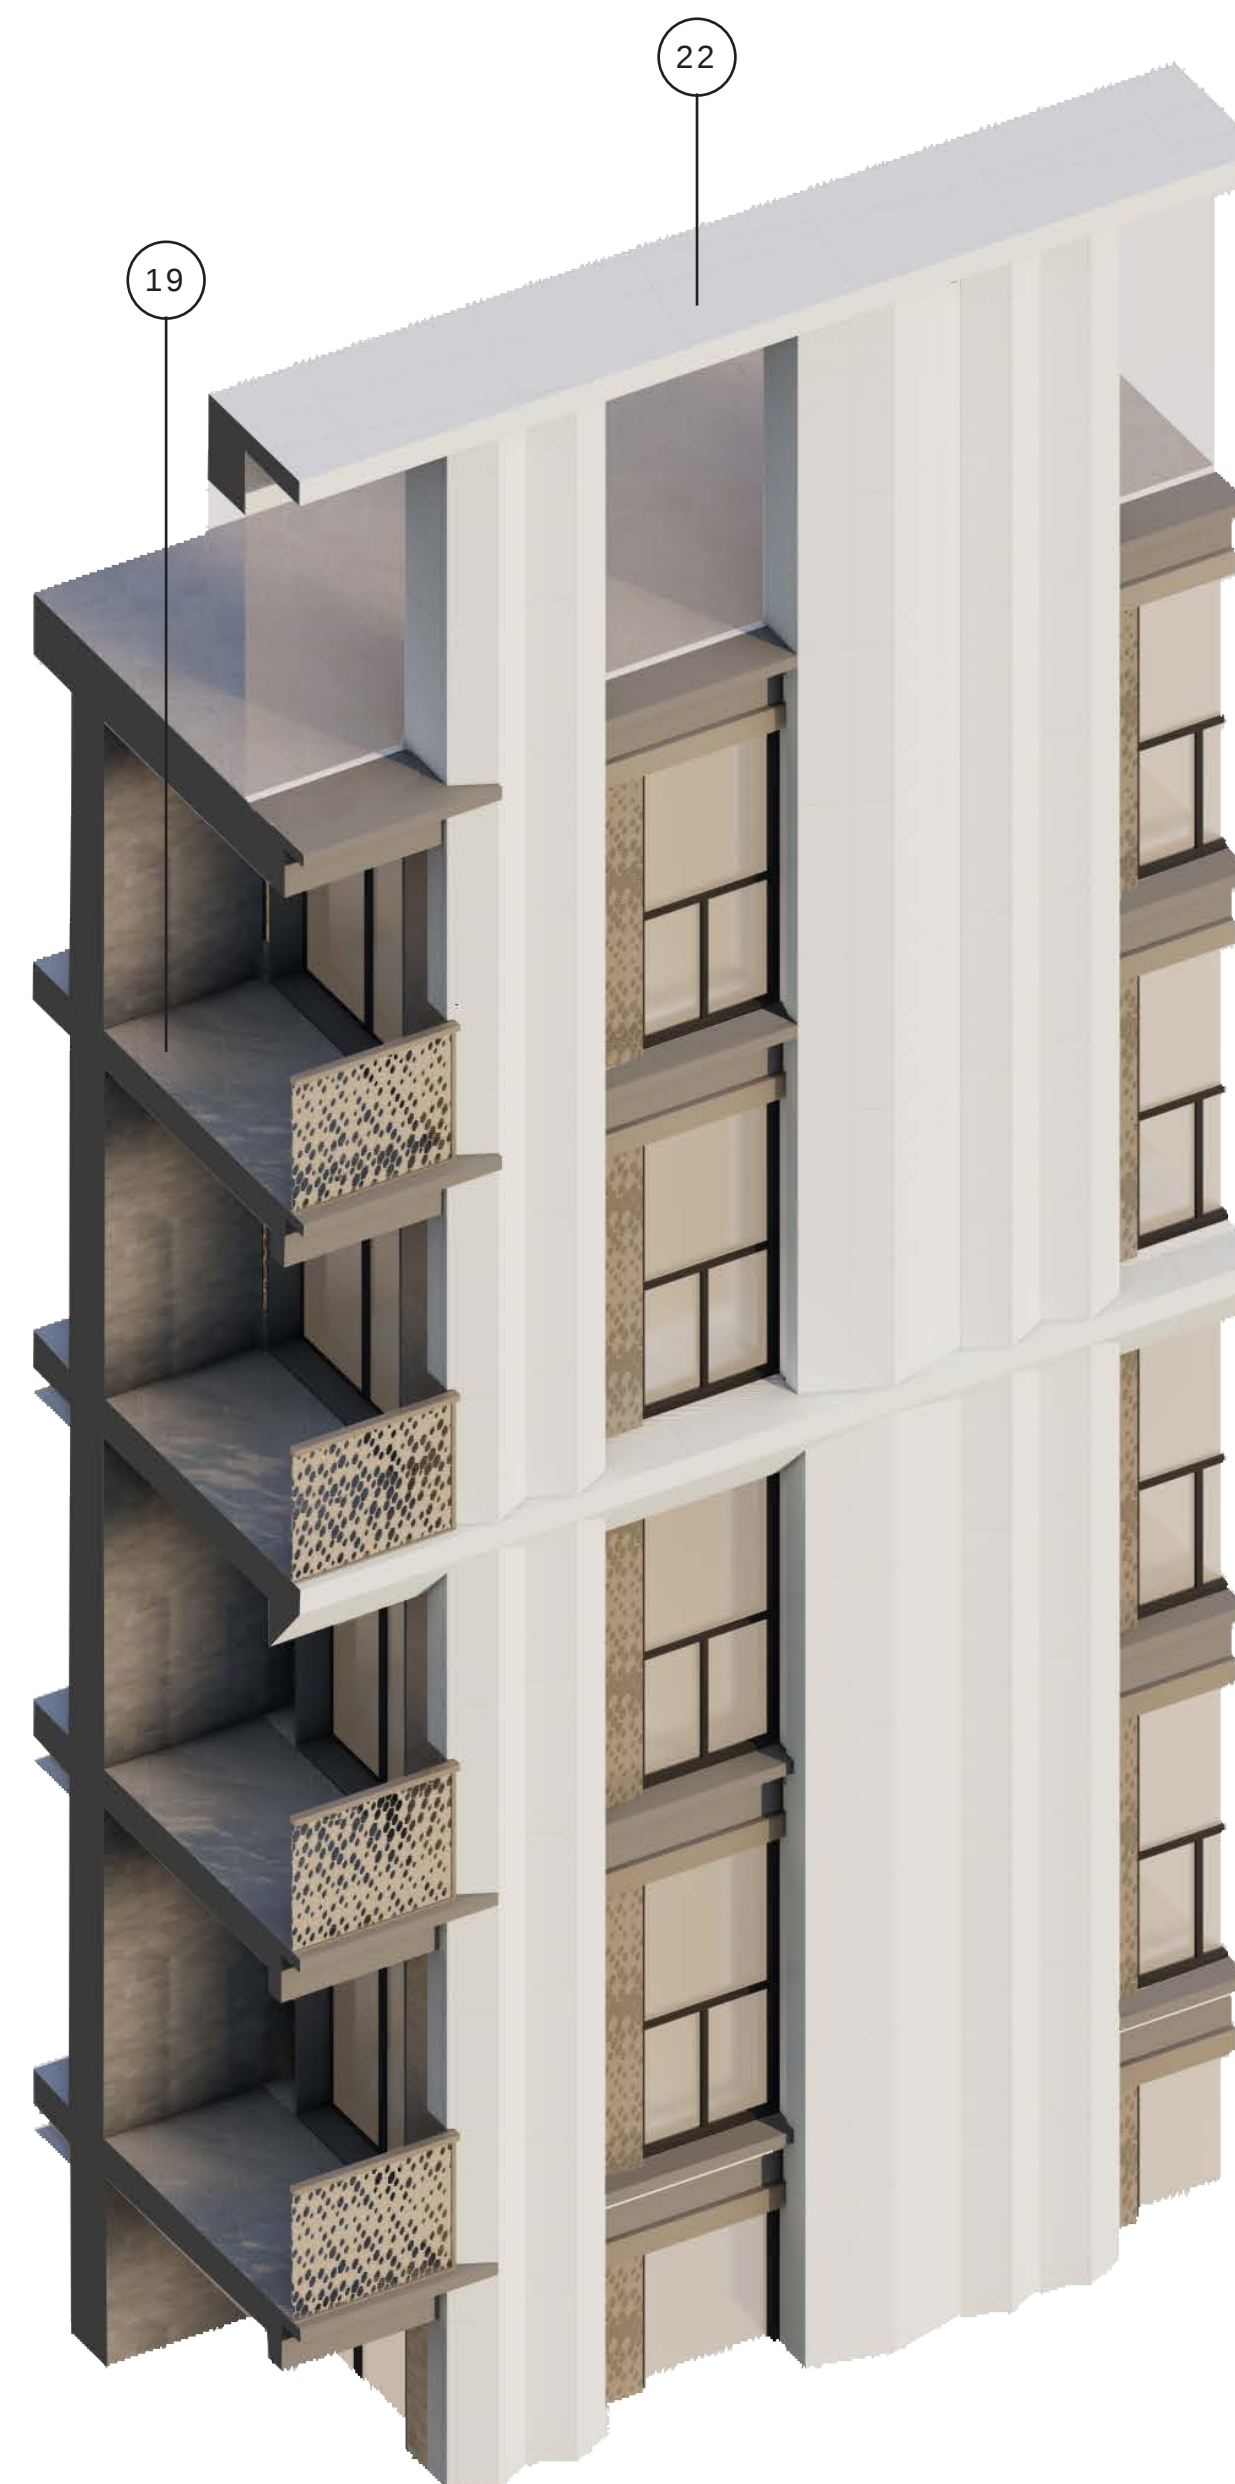

3 BAY STUDY - SOUTH FACADE TOP FLOORS - BAY STUDY

SCALE 1:50

