


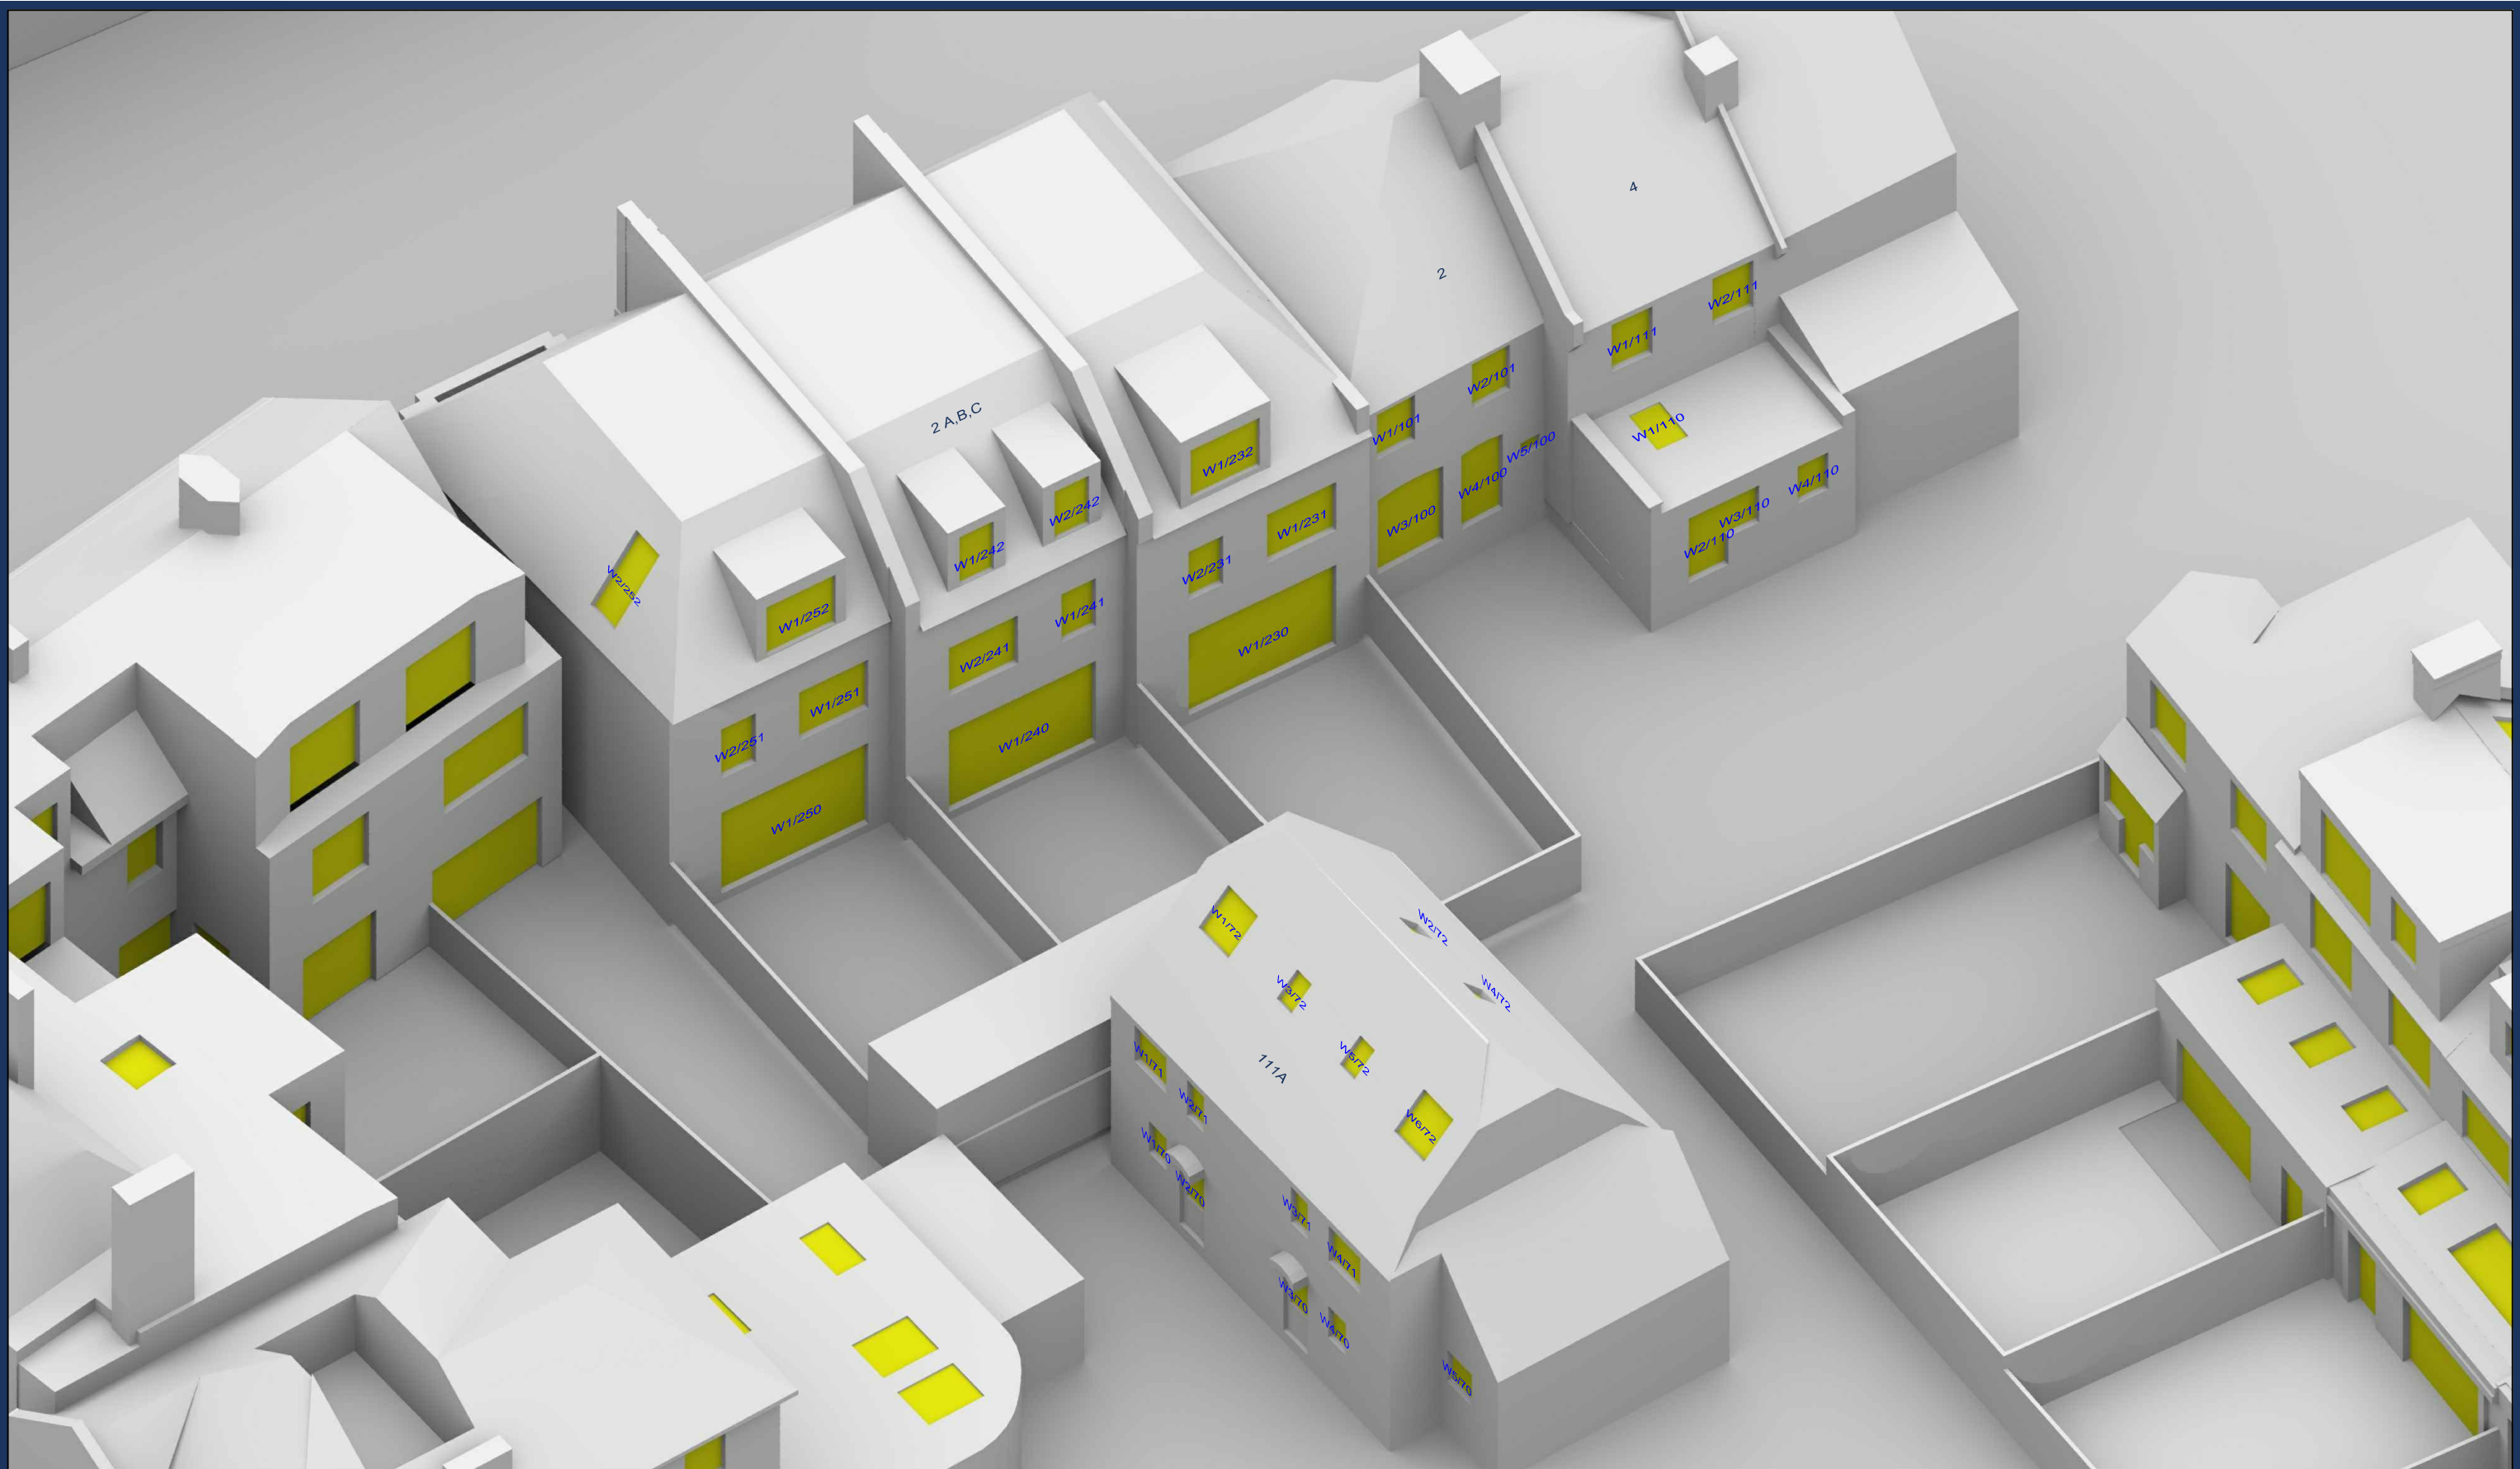

Sources: APR Services
Site Survey

Point 2 Surveyors
Site Photo

Robinson Kenning & Gallagher
Proposed Info (received 26/11/20)
Fortis Green planning 2000 19-10-20.dwg

Key:

Project: 109 Fortis Green Road
London

Title: Window Locations

111A Fortis Green / 2 A,B,C Fortis Green Avenue / 2 Fortis Green Avenue / 4 Fortis Green Avenue

Cumulative Scenario

Scheme Confirmed:
RKG PARTNERSHIP

Date:
15/12/20

Drawn By:
MG

Scale:
nts @A3

Date:
Sept' 2021

Dwg No:
P406/W/07

Rel:
06

