

MATERIAL DESCRIPTION:

1. FACADE FINISH - RAIN SCREEN CLADDING
Single fired ceramic tile system (terracotta shades)
2. FACADE FINISH - RIBBED PANEL
Single fired ceramic tile system (terracotta shades)
3. FACADE FINISH - WALL CLADDING
Bronze coloured metal vertical panel
4. FACADE FINISH - RAIN SCREEN CLADDING
Single fired ceramic tile system (grey shades)


5. FACADE FINISH - PERFORATED PANEL
Dark bronze coloured perforated metal screen to acoustic ventilation panel
6. FACADE FINISH - BRICK WORK
Brick type1 : Block A (grey shades)
7. FACADE FINISH - UPSTAND
Single fired ceramic tile system (terracotta shades)
8. FACADE FINISH - UPSTAND
Bronze coloured metal sheet

9. BALUSTRADES
Dark bronze coloured vertical metal railings
10. WINDOW FINISH
Proprietary black coloured PPC aluminium glazing system
11. DOOR FINISH
Proprietary black coloured PPC aluminium glazing system
12. GLAZED SCREEN
Glazed screen for wind mitigation


13. SLAB EDGE TREATMENT
Type 1 - Chamfered light grey cast rain screen cladding (light grey shades)
14. SLAB EDGE TREATMENT
Type 2 - Stepped and recessed to storeys between Type 1 (bronze cladding)
15. SLAB EDGE TREATMENT
Type 3 - Chamfered profile (terracotta shades)

16. SLAB EDGE TREATMENT
Type 4 - Stepped and projecting to storeys between Type 3 (terracotta shades)
17. RIBBED PARAPET
18. METAL WINDOW HEAD
Bronze coloured inset metal window head detail
19. BRICK WINDOW HEAD
Inset brick lintel detail
20. PROJECTING GLAZED CANOPY

21. INSET BRICK PANEL
22. TILED FLOOR
Grey tiles to terrace
23. BRICK PIER
24. BALCONY GLAZED PANEL
Glazed panel for wind mitigation
25. FRAMED PARAPET DETAIL

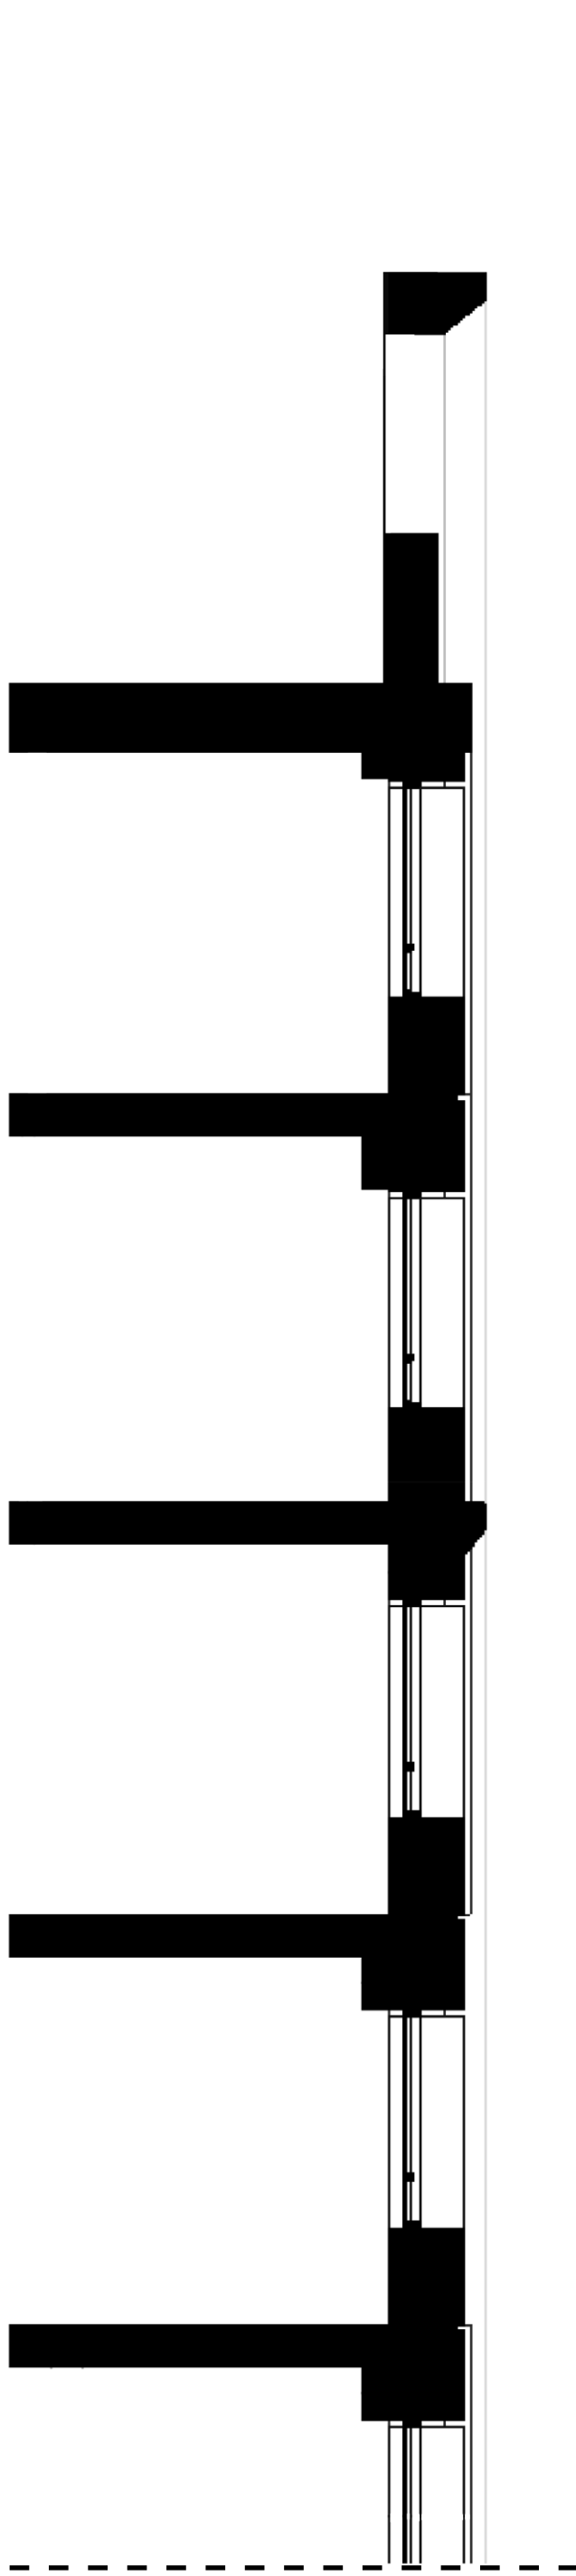


1 BLOCK A - SOUTH FACADE TOP FLOORS - SECTION
SCALE 1:50

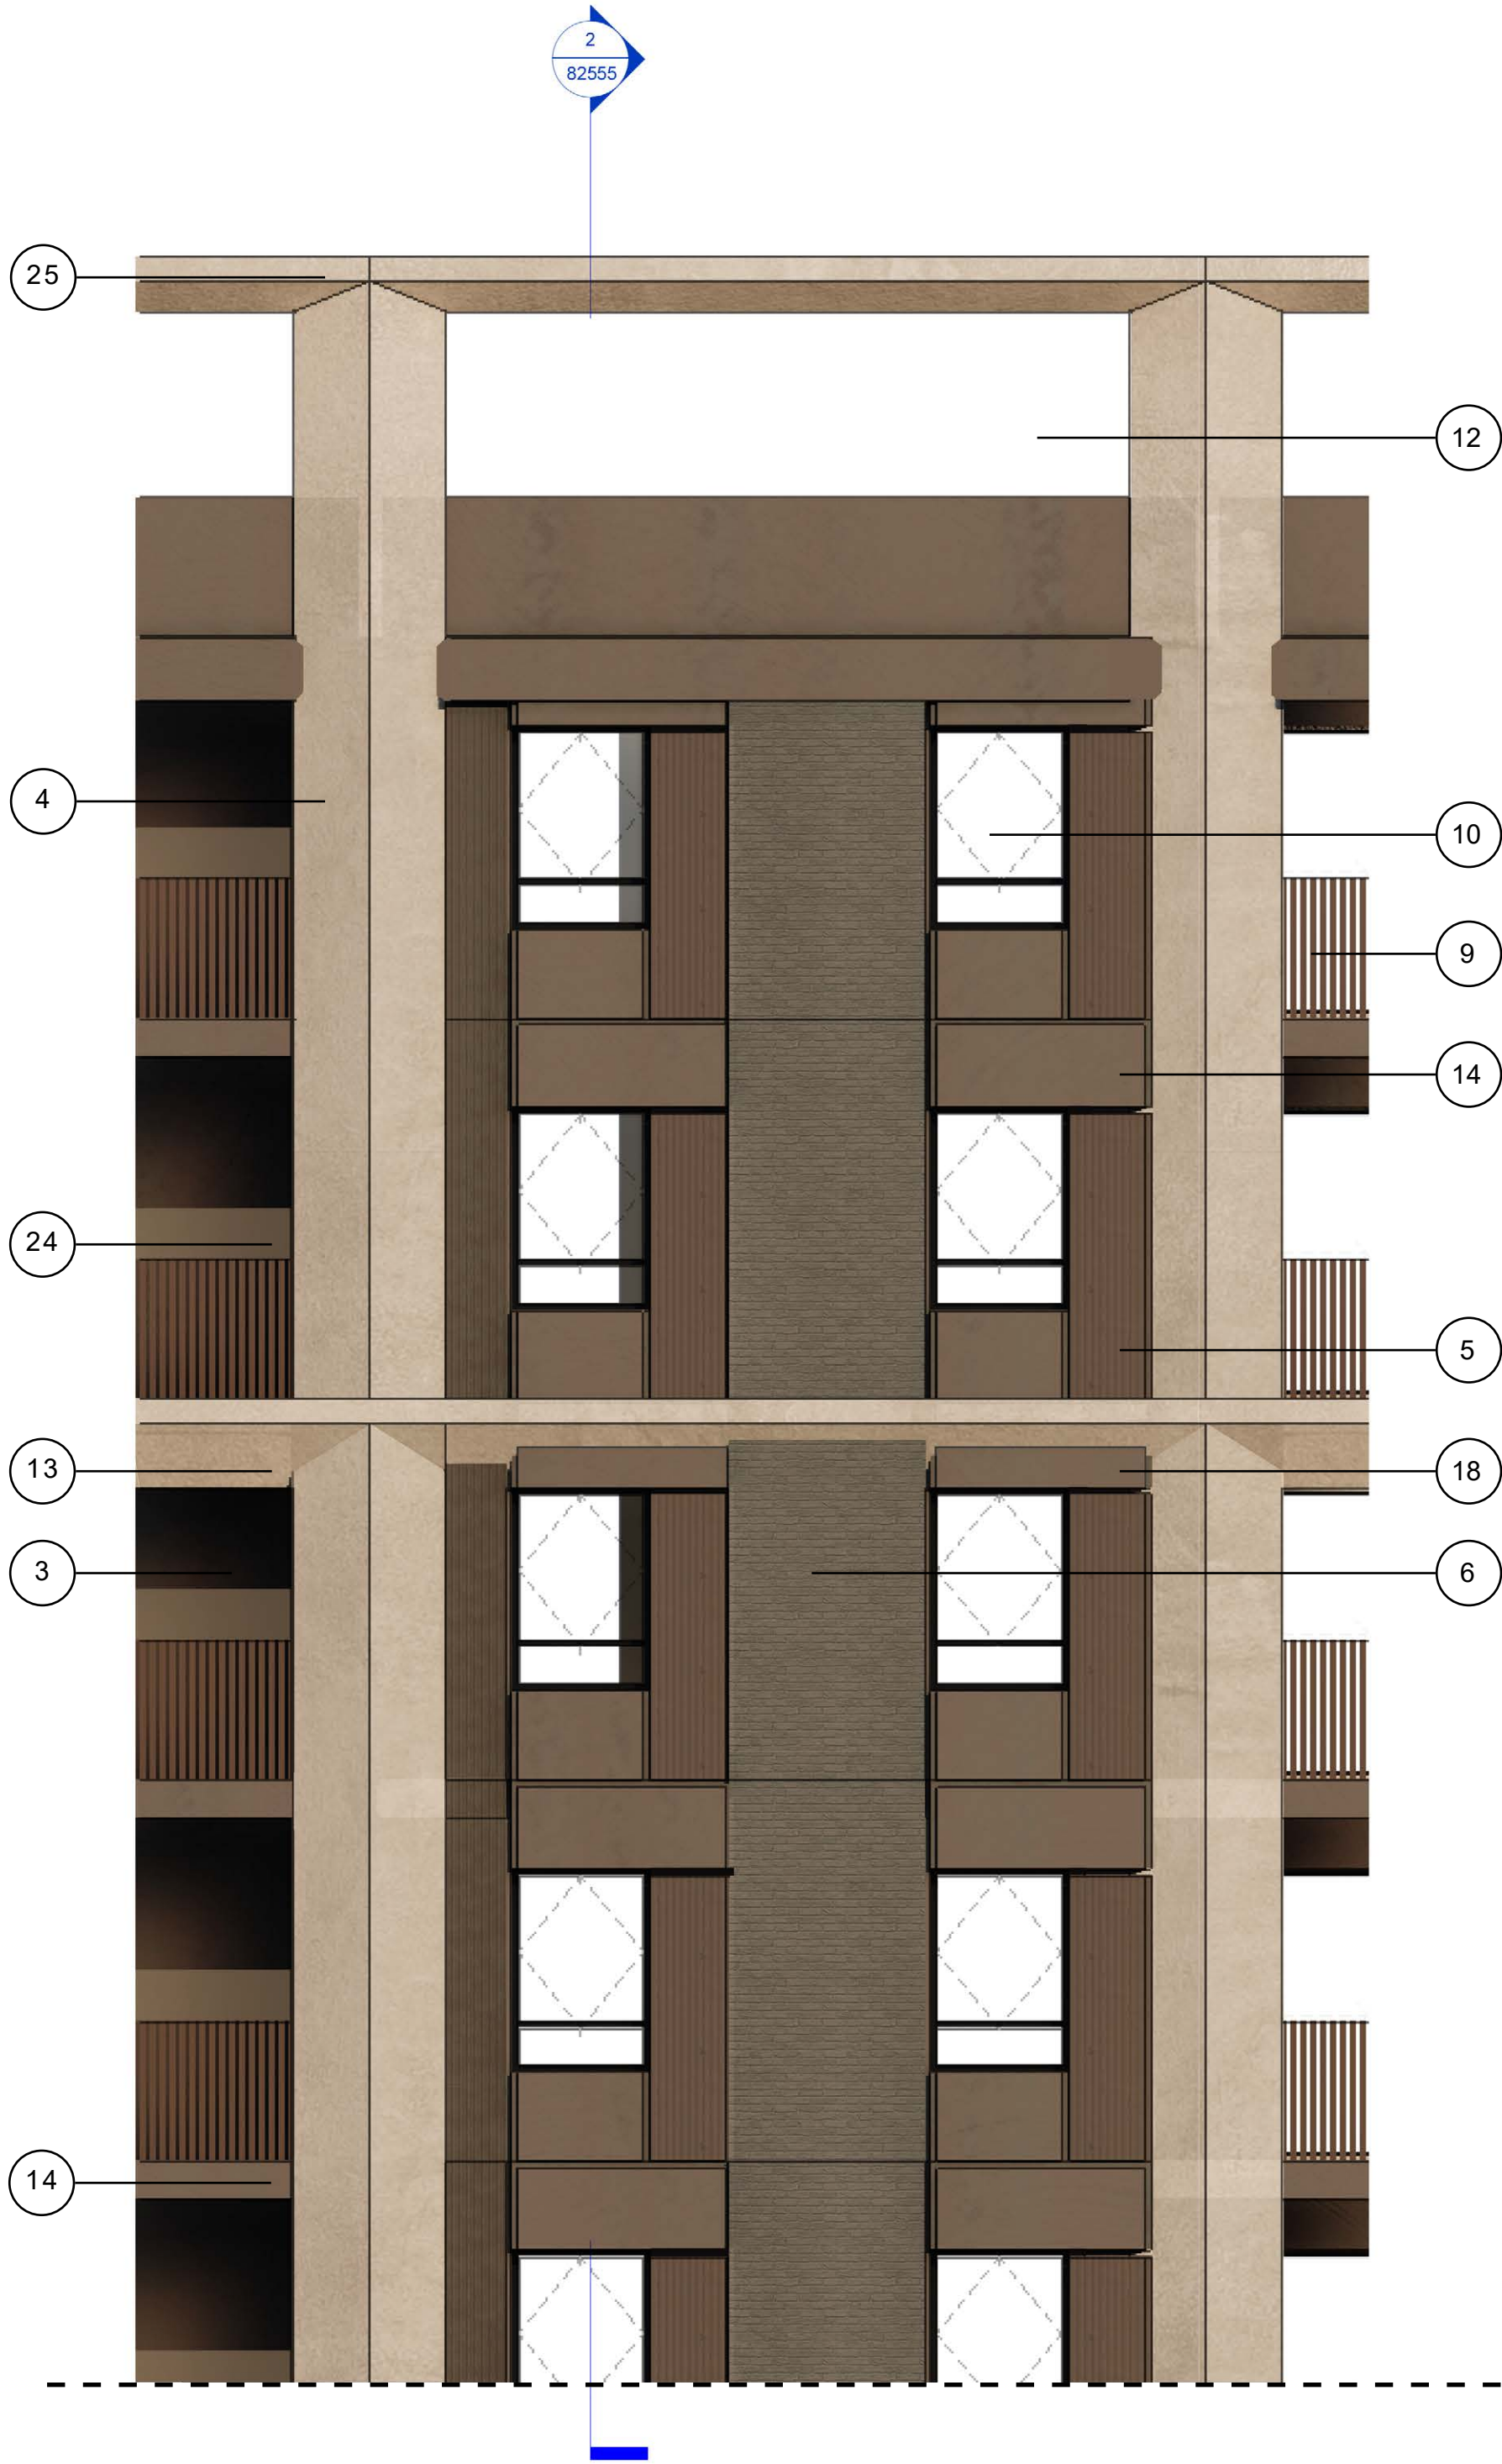

2 BLOCK A - SOUTH FACADE TOP FLOORS - ELEVATION
SCALE 1:50



3 BAY STUDY - SOUTH FACADE TOP FLOORS - BAY STUDY
SCALE 1:50

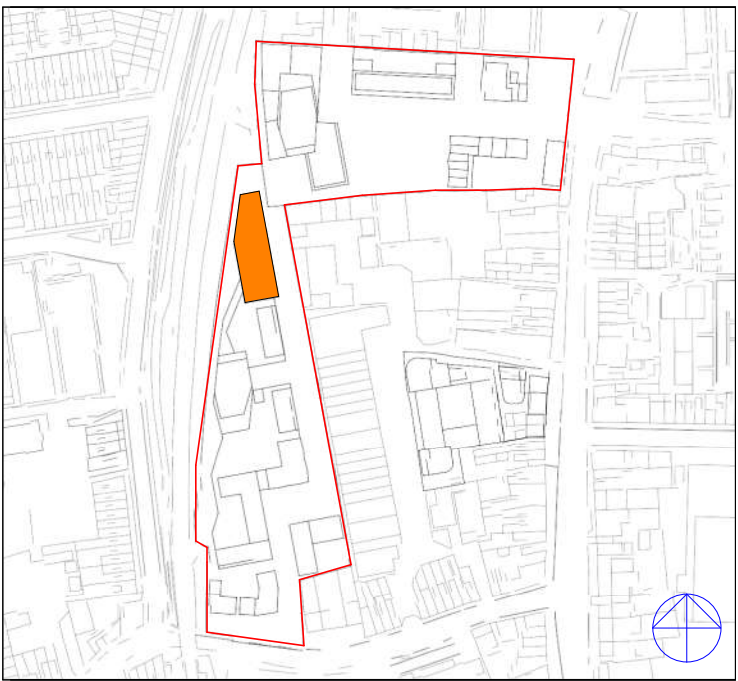

KEY PLAN

NOTES:


THIS DRAWING IS TO BE READ IN CONJUNCTION WITH ALL RELEVANT F3 ARCHITECTS & INTERIORS DRAWINGS AND SPECIFICATIONS, M&E, FIRE COMPARTMENT STRATEGY, ACOUSTIC, AV, STRUCTURAL ENGINEERS DRAWINGS AND SPECIFICATIONS.

INTERNAL LAYOUTS SHOWN FOR INDICATIVE PURPOSES ONLY

*Where no numbered tag in drawing, material description not applicable

TO BE READ IN CONJUNCTION WITH:

- GYARD-F3-ZA-ZZ-EL-A-82510
- GYARD-F3-ZA-ZZ-DR-A-82550
- GYARD-F3-ZA-ZZ-DR-A-82551
- GYARD-F3-ZA-ZZ-DR-A-82552
- GYARD-F3-ZA-ZZ-DR-A-82553
- GYARD-F3-ZA-ZZ-DR-A-82554
- GYARD-F3-ZA-ZZ-DR-A-82555

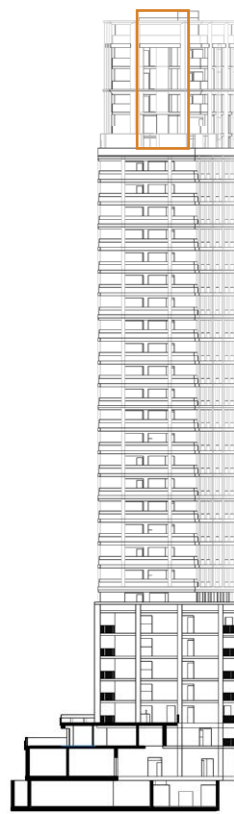

KEY ELEVATION

DATE	CHK	DESCRIPTION	STA NO.
25/10/2021	IL	ISSUED FOR PLANNING	A2 P2
21/07/21	IL	ISSUED FOR PLANNING	A2 PT

REVISION HISTORY



A: 5 Rochester Mews - London - NW1 9JB
T: 020 7267 8332
W: f3architects.com
E: info@f3architects.com

Except for Planning purposes, figured dimensions only are to be taken from this drawing.
All dimensions are in millimetres unless otherwise stated.
All dimensions shall be checked on site prior to works commencing.
Any discrepancies shall be reported to the Architect.
© Copyright F3 Architecture + Design. All rights reserved.

Health and Safety

Refer to relevant Construction (Design and Management) documentation where applicable.
The Contractor shall plan, manage and monitor the works inclusive of temporary erection stability. Any works that are found to be unstable in the temporary state are to be reported directly to the structural engineer and Main Contractor/ Package Manager in order to provide safe temporary support. Check on site prior to commencement of works/fabrication etc.

project

The Goods Yard and The Depot, High Road West
The Goods Yard: 36 & 44-52 White Hart Lane.
The Depot: 867-879 High Road.

title

BLOCK A PROPOSED GA ELEVATION
DETAIL - SOUTH FACADE TOP

drawn by	scale	paper	project no
MR	1 : 50	A1	190711

status	revision
A2 - ISSUE FOR PLANNING	A2.P2

drawing no

GYARD-F3-ZA-ZZ-DR-A-82555