


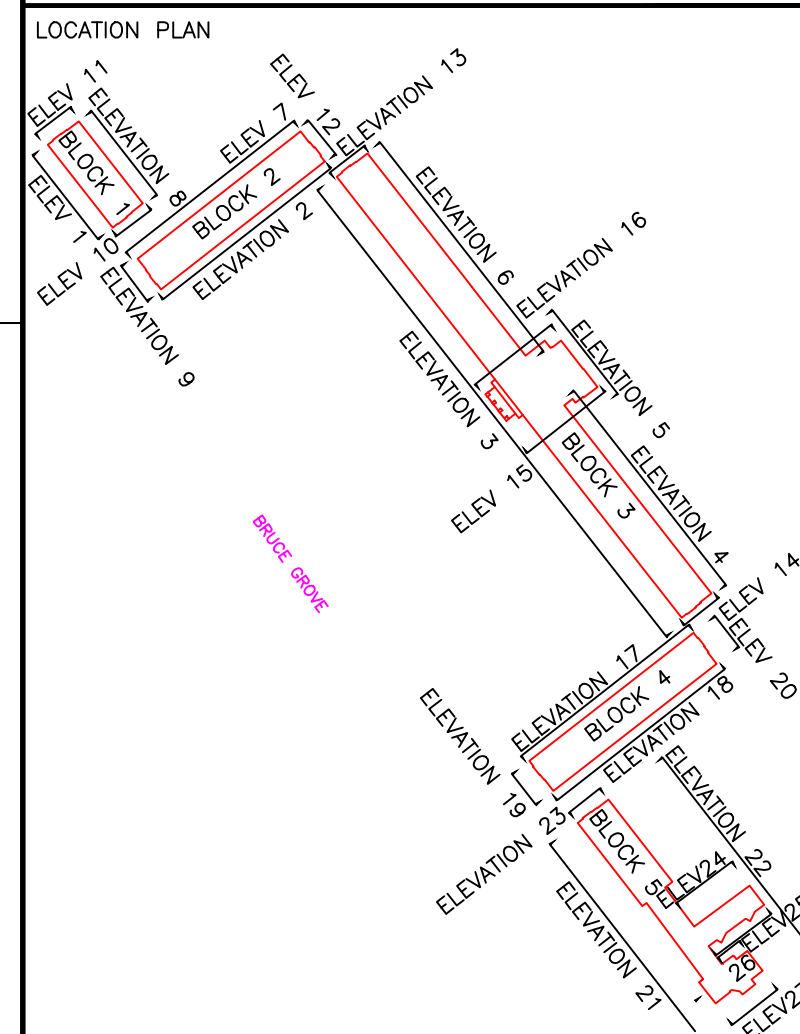

Control: All levels and co-ordinates are related to the datums described.

[illegible]

PRP Architecture Ferry Works, Summer Road, Thames Ditton KT7 0QJ	CLIENT
--	--------

External Elevations
Edmansons Close
Bruce Grove
Tottenham
London, N17 6XD

Job No. 15608	Surveyor K Parker	Checked GMP	Date June 2016	Scale 1:100
------------------	----------------------	----------------	-------------------	----------------


EDI SURVEYS LTD
163-165 Ranelagh Road, Ipswich, Suffolk IP2 0AH

Telephone: 01473 211222 Fax: 01473 221000
 Email: enquiries@edisurveys.co.uk
 Our Services:- Topographic Surveys, Measured Building Surveys, GPS Surveying and Control, 3D laser Scanning, Utility Surveying and Drainage Investigation.
 Click the link below to visit our website and find out more.
www.edisurveys.co.uk




DRAWING No.	REV.
15608/E/01-03	-

15608/E/01-03

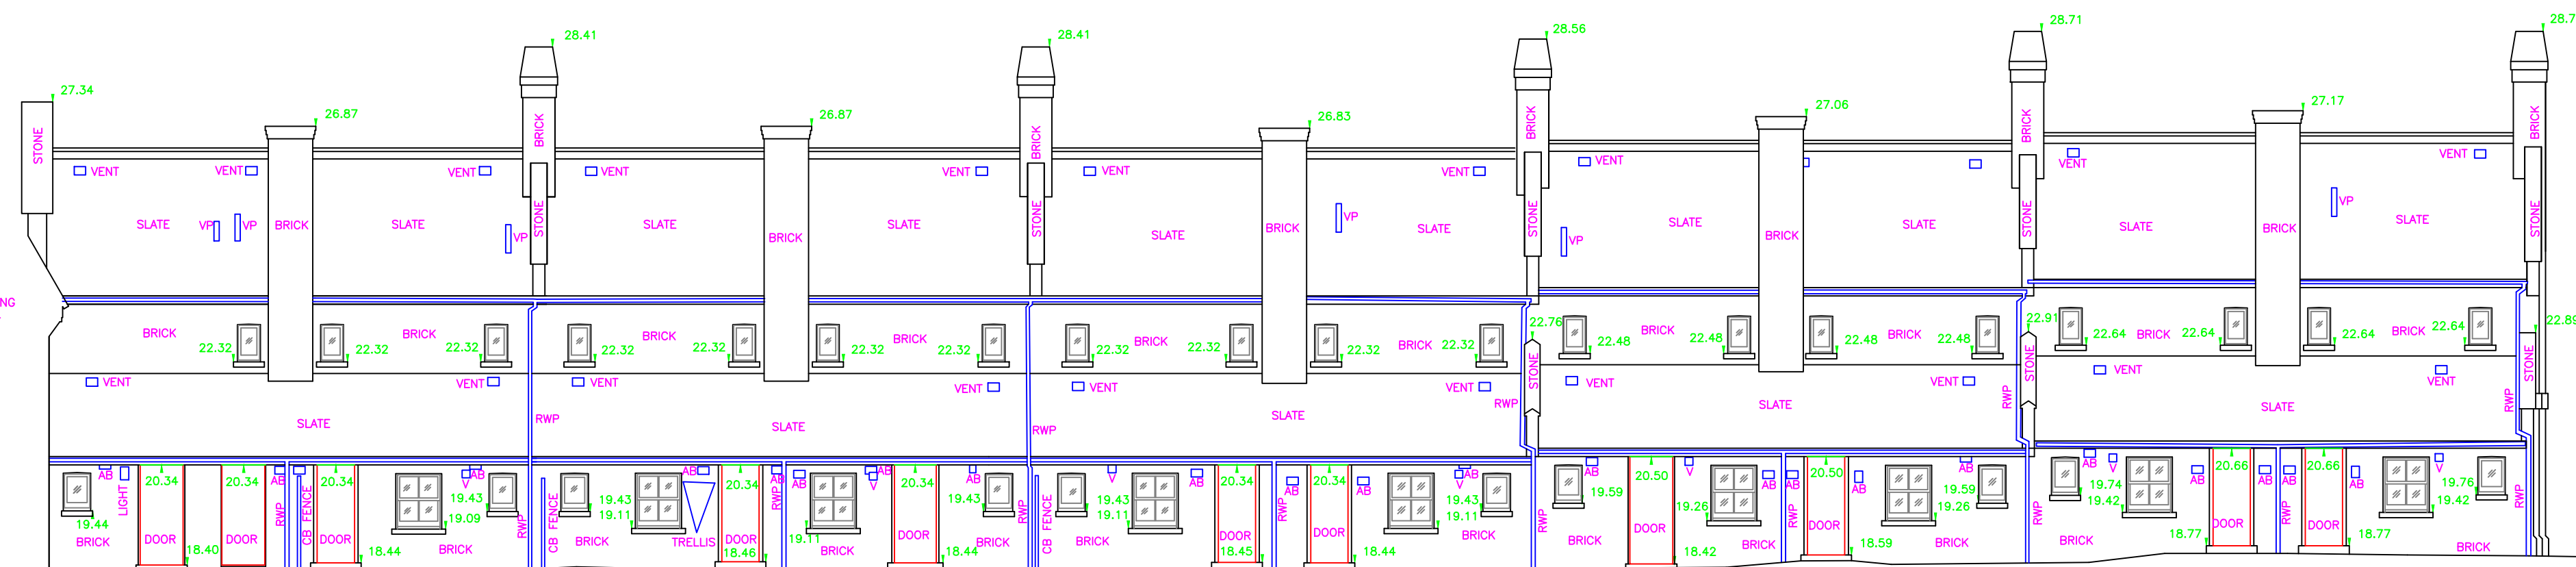

15.00m AOD

ELEVATION 6

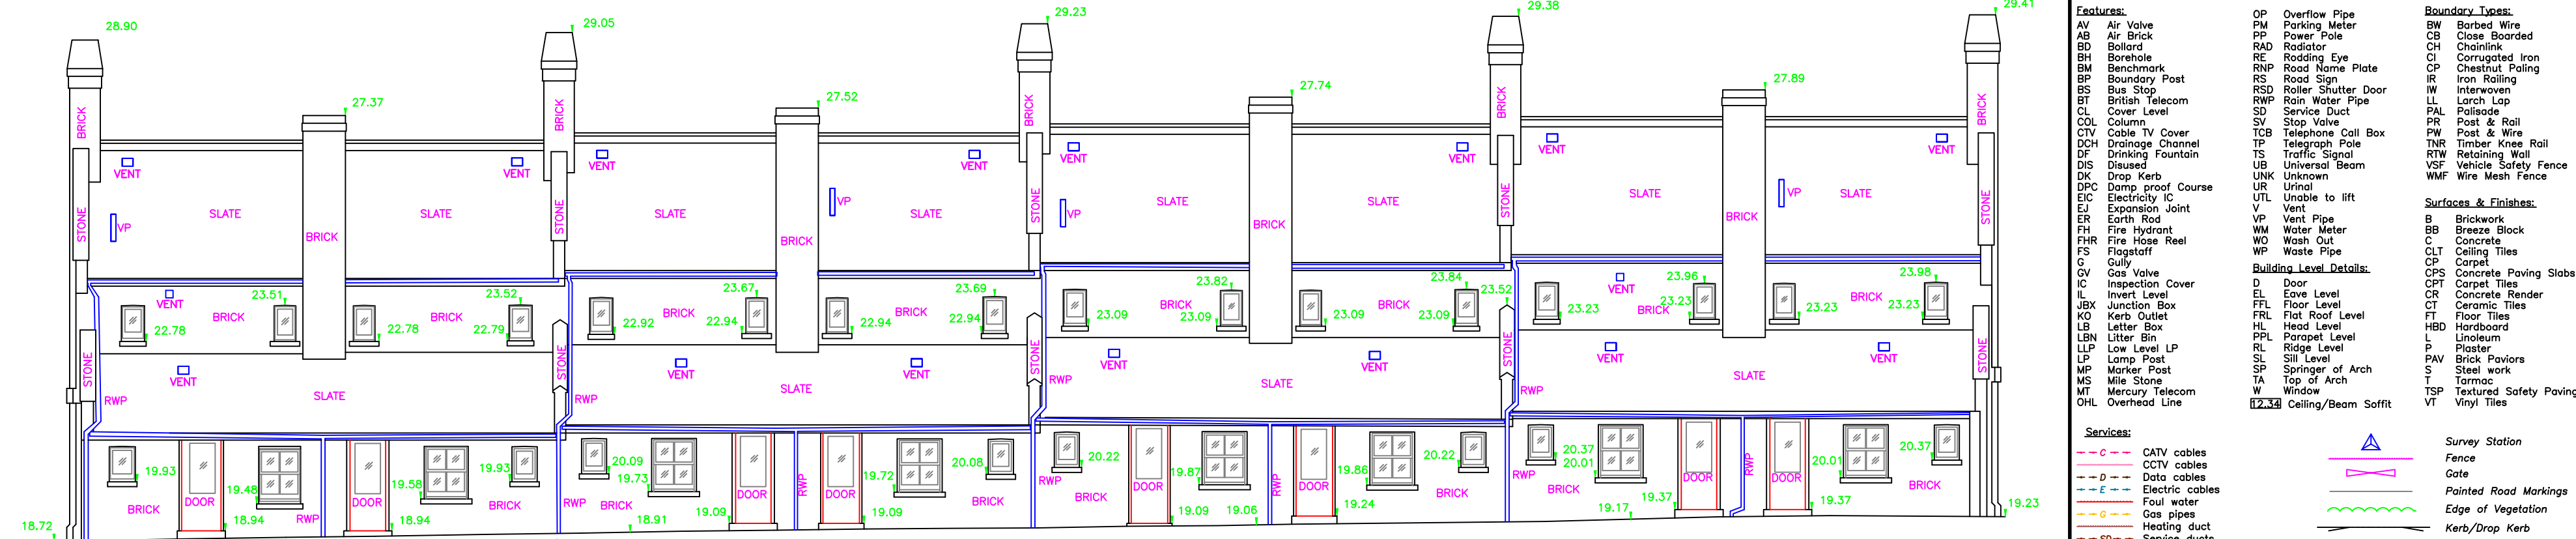


15.00m AOD

ELEVATION 7




15.00m AOD

ELEVATION 8

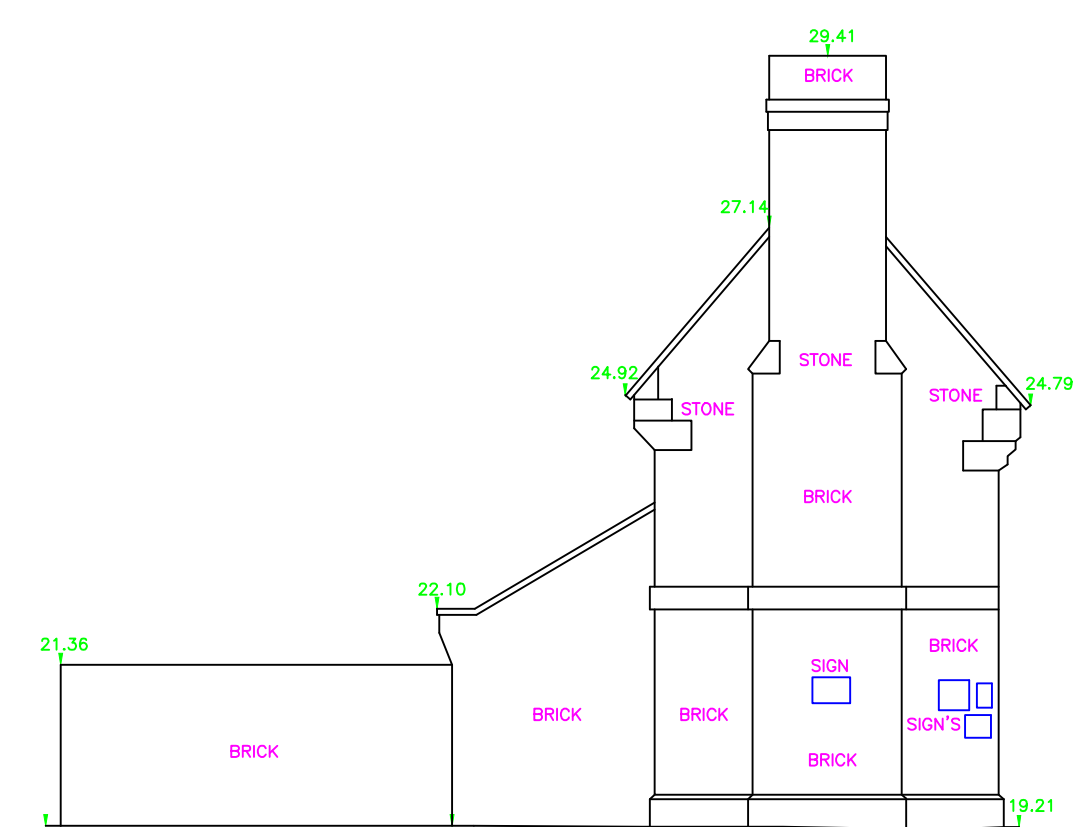


15.00m AOD

ELEVATION 9

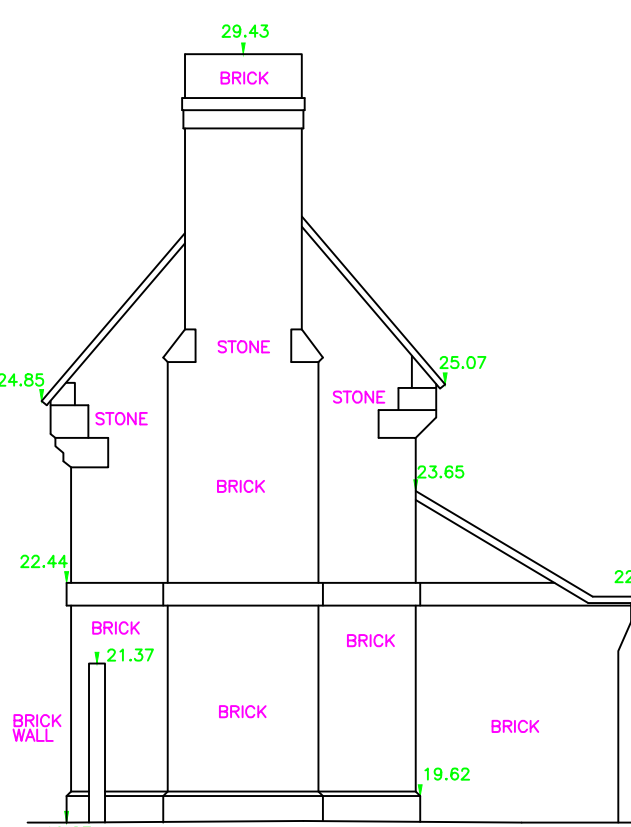


15.00m AOD

ELEVATION 10

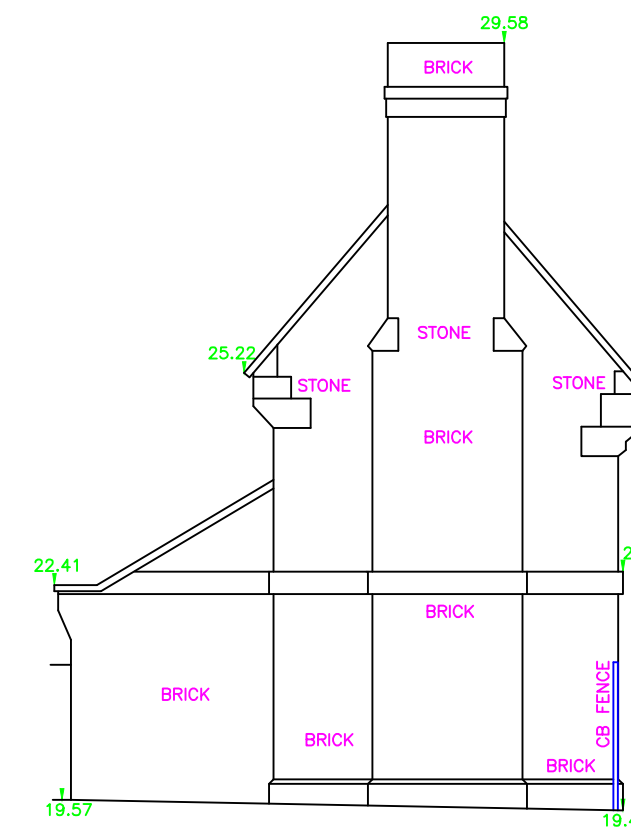


15.00m AOD

ELEVATION 11

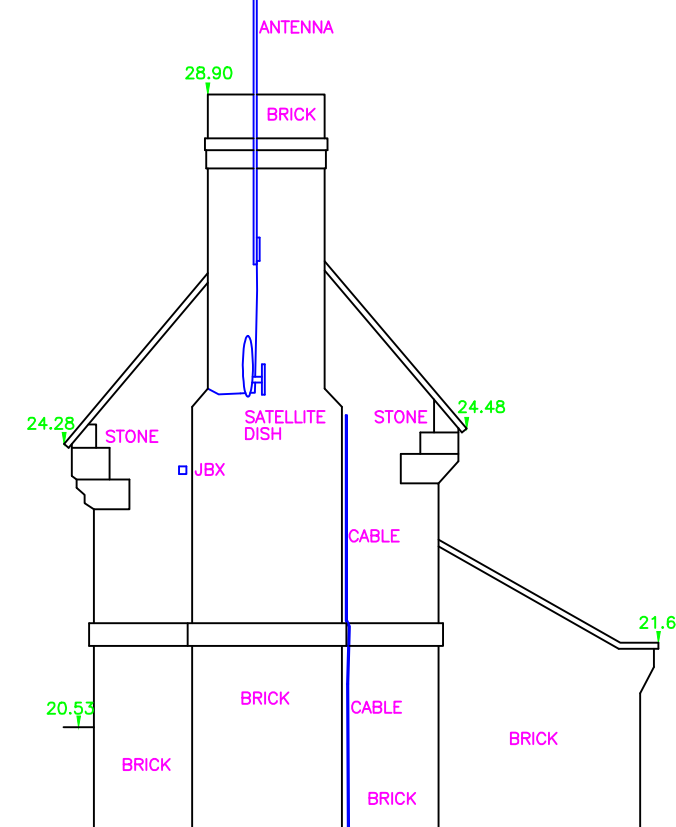


15.00m AOE

ELEVATION 12

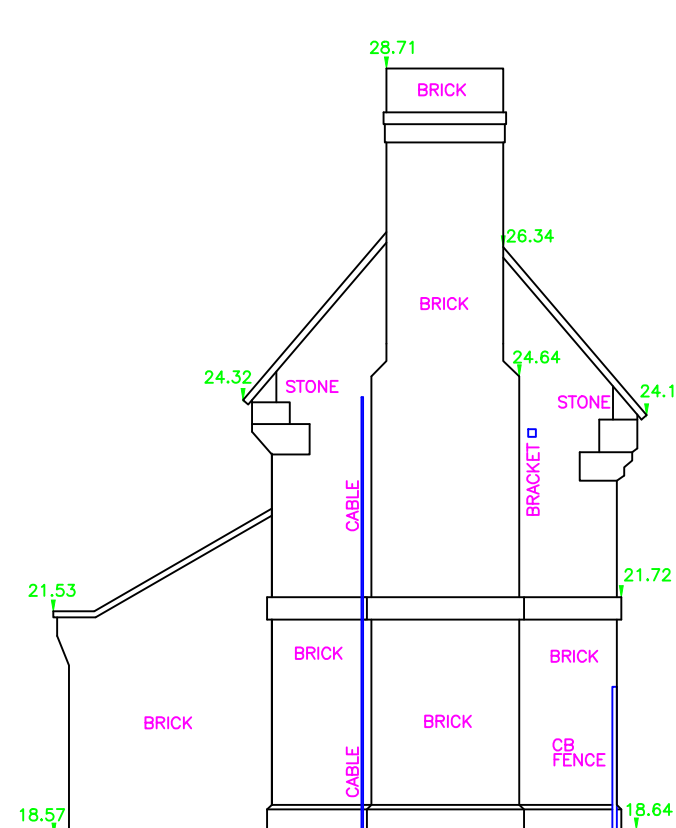


15.00m AOD

ELEVATION 13

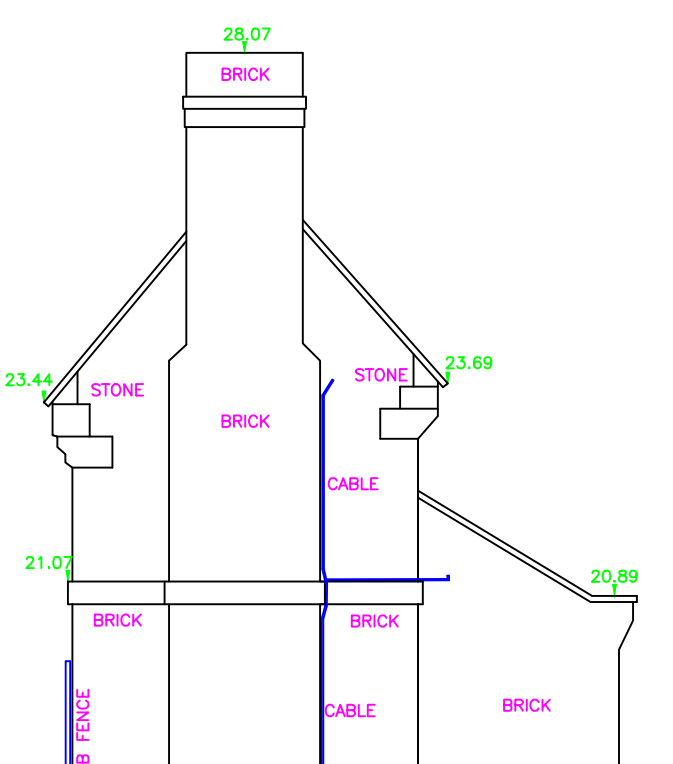


15.00m AOD

ELEVATION 14

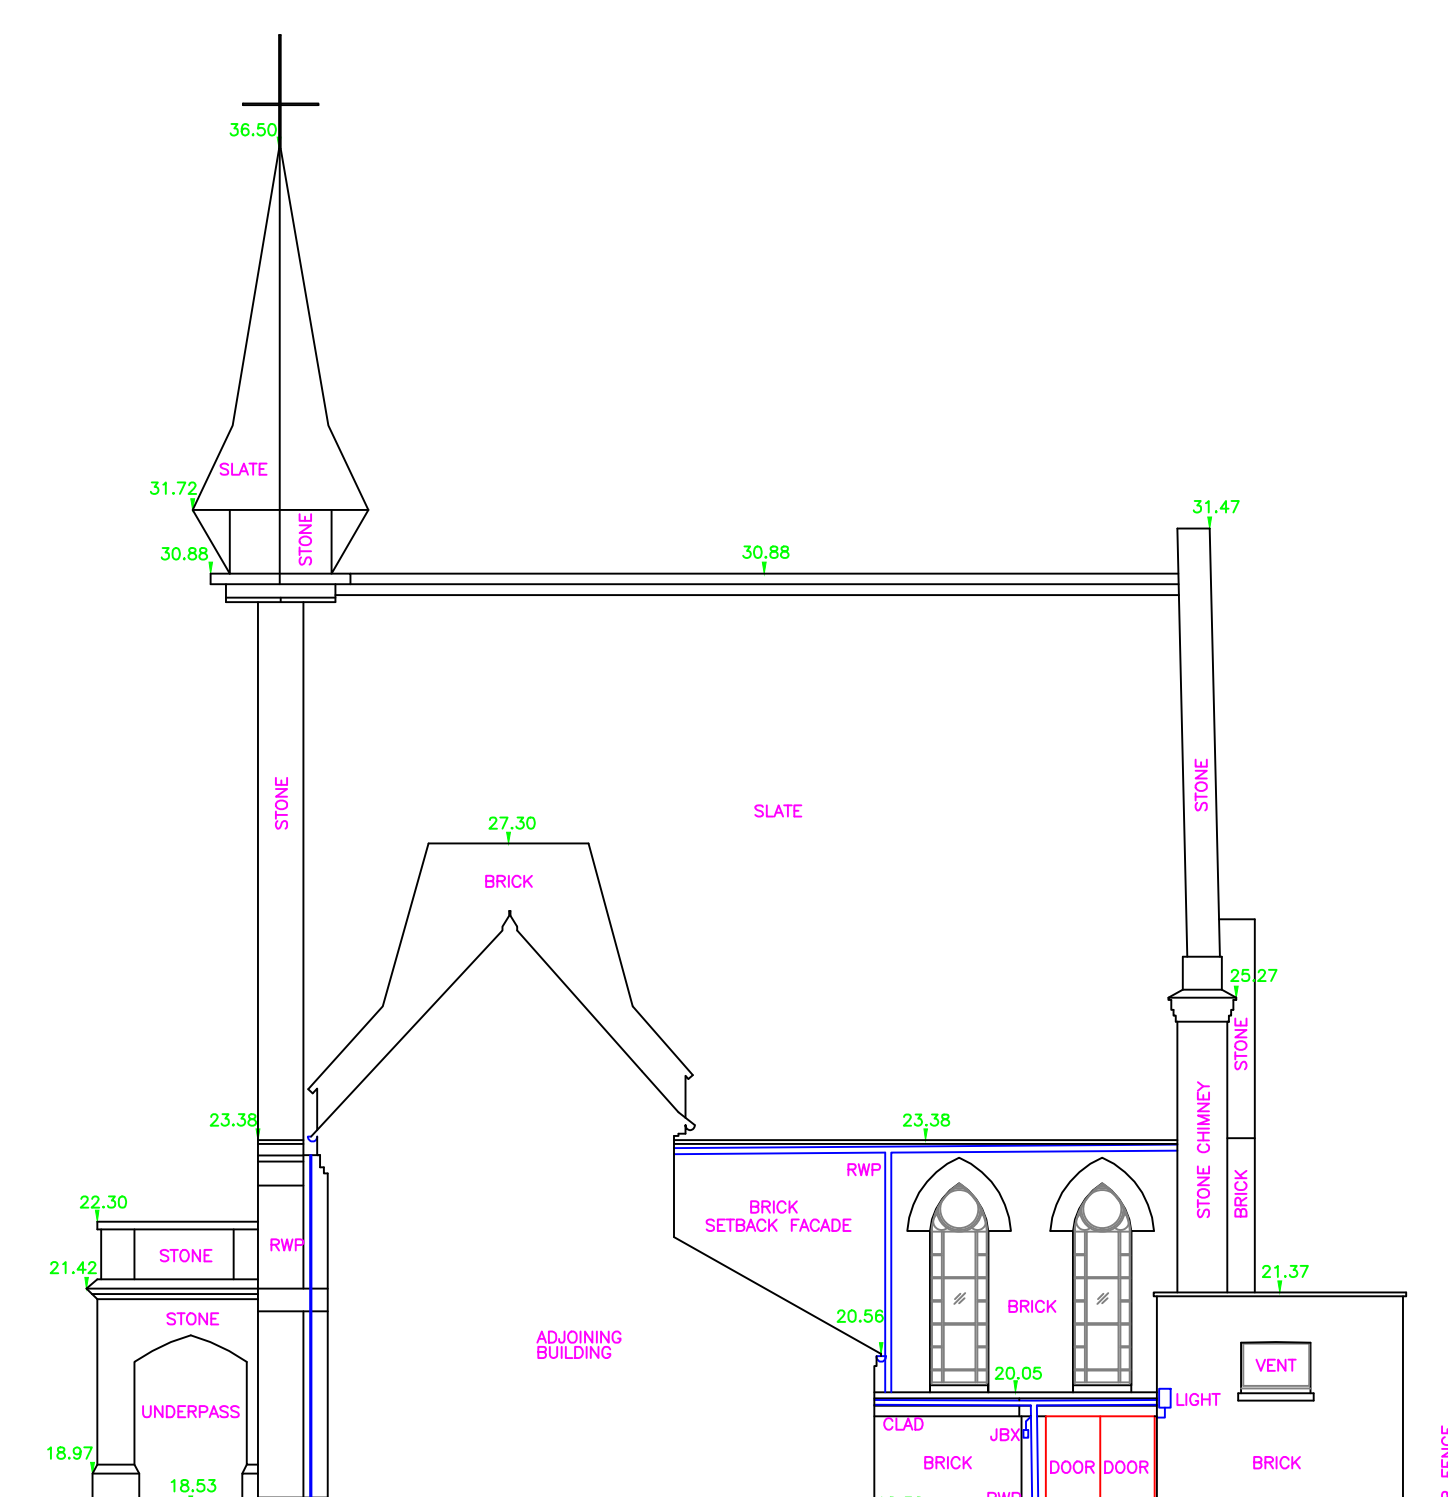



15.00m AOD

ELEVATION 15

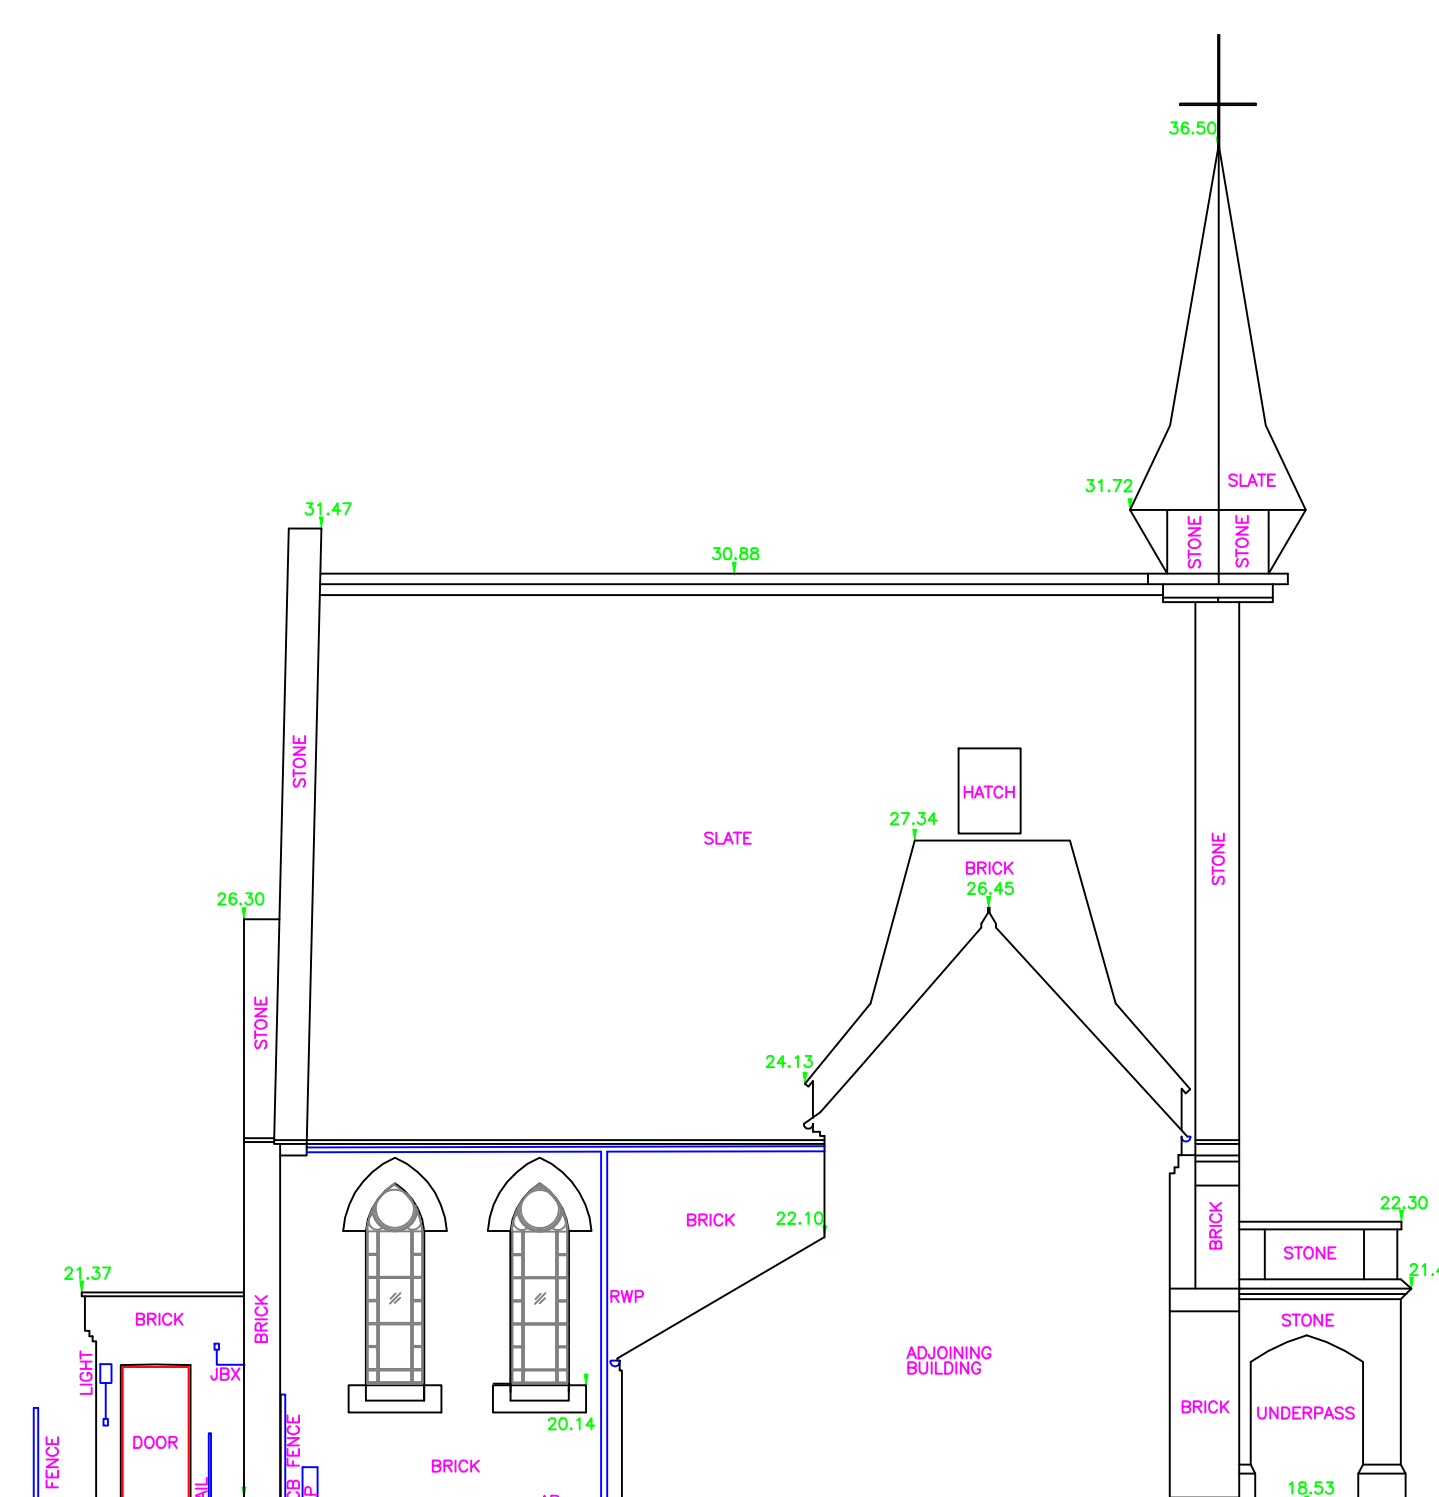

15.00m AOD

ELEVATION 16

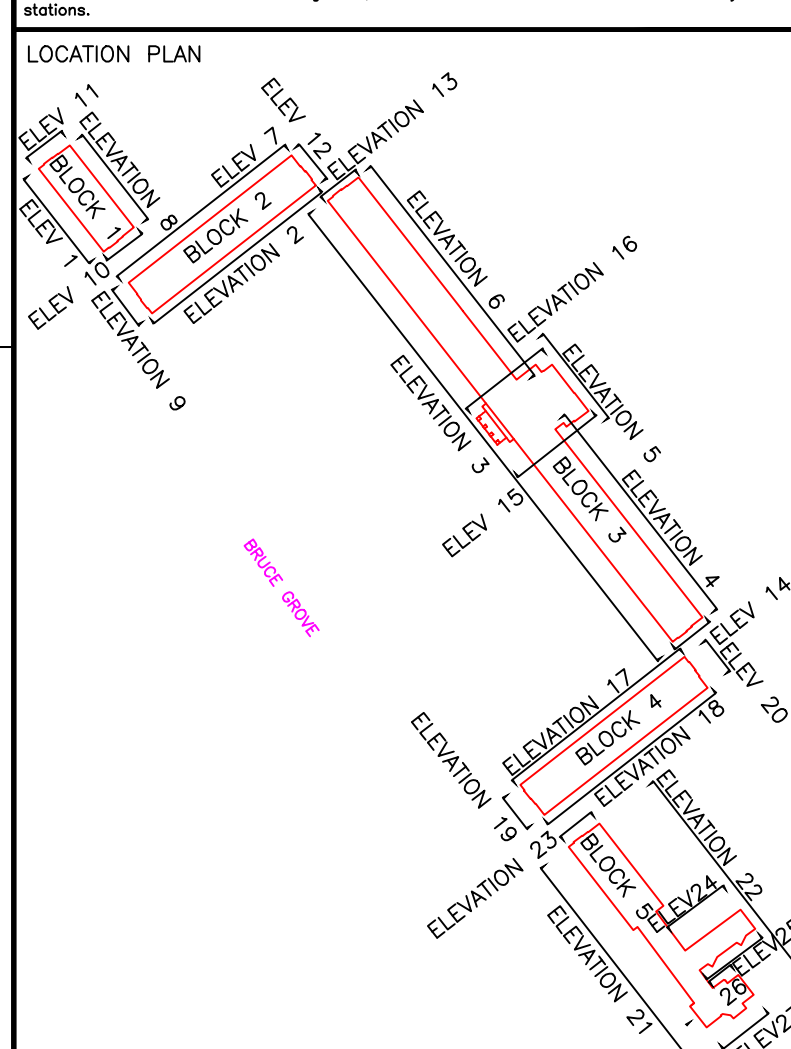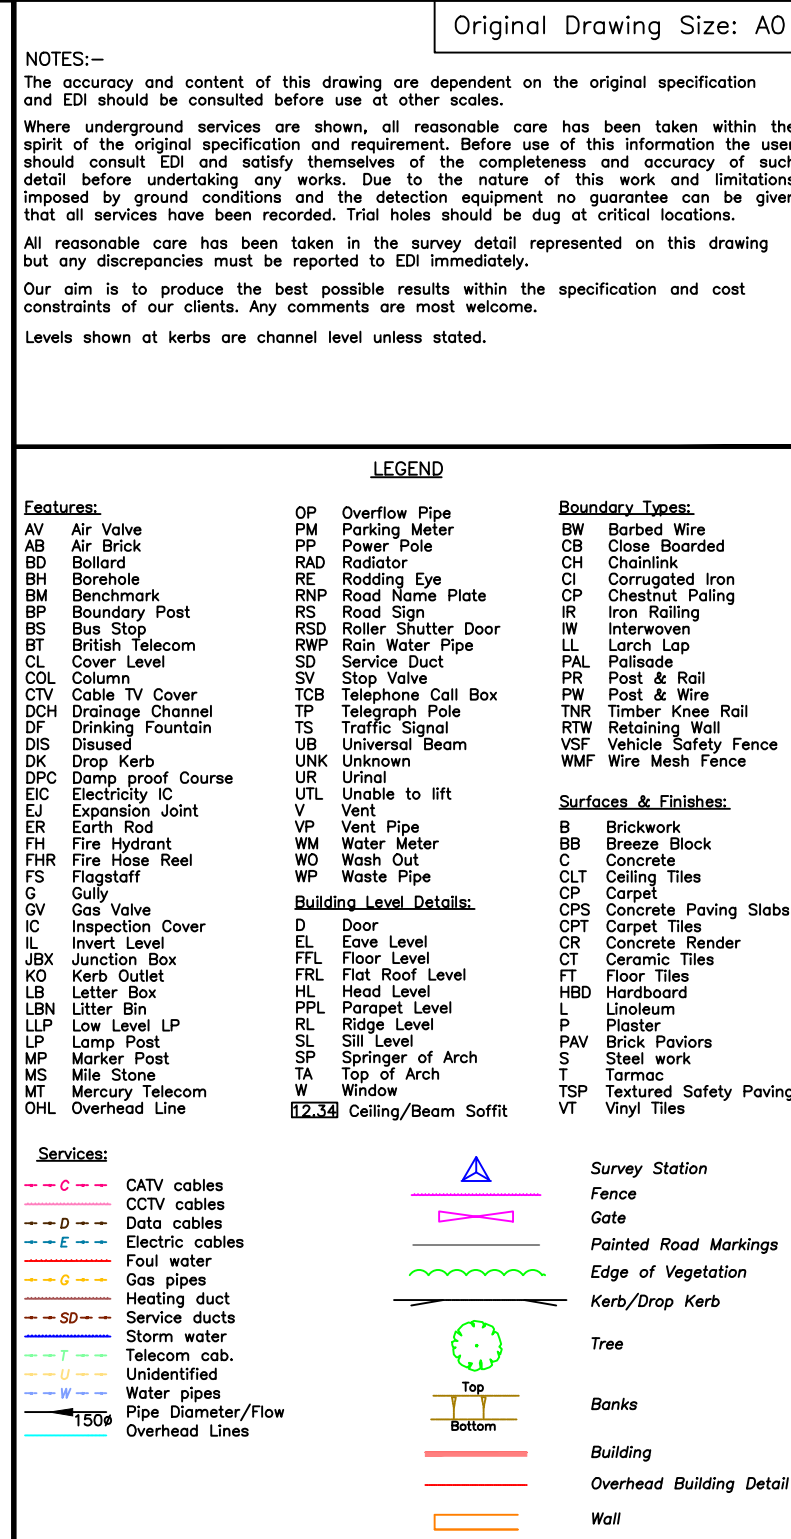

Rev.	Job No.	Date	Revision Detail	Surveyor	Checked
------	---------	------	-----------------	----------	---------

PRP Architecture
Ferry Works,
Summer Road,
Thames Ditton
KT7 0QJ

External Elevations
Edmansons Close
Bruce Grove
Tottenham
London, N17 6XD


Job No.	Surveyor	Checked	Date	Scale
---------	----------	---------	------	-------

EDI SURVEYS | TOP

163-165 Ranelagh Road, Ipswich, Suffolk IP2 0AH
Telephone | 01473 211222 **Fax** | 01473 221660
Email | enquiries@edisurveys.co.uk
 Our Services:- Topographic Surveys, Measured Building
 Surveys, GPS Surveying and Control, 3D Laser Scanning,
 Utility Surveying and Drone Investigation
 Click the link below to visit our website and find out more.
www.edisurveys.co.uk

DRAWING No. 15608 / E / 02-03	REV.
----------------------------------	------

ING No. 15608/E/02-03	REV.
--------------------------	------

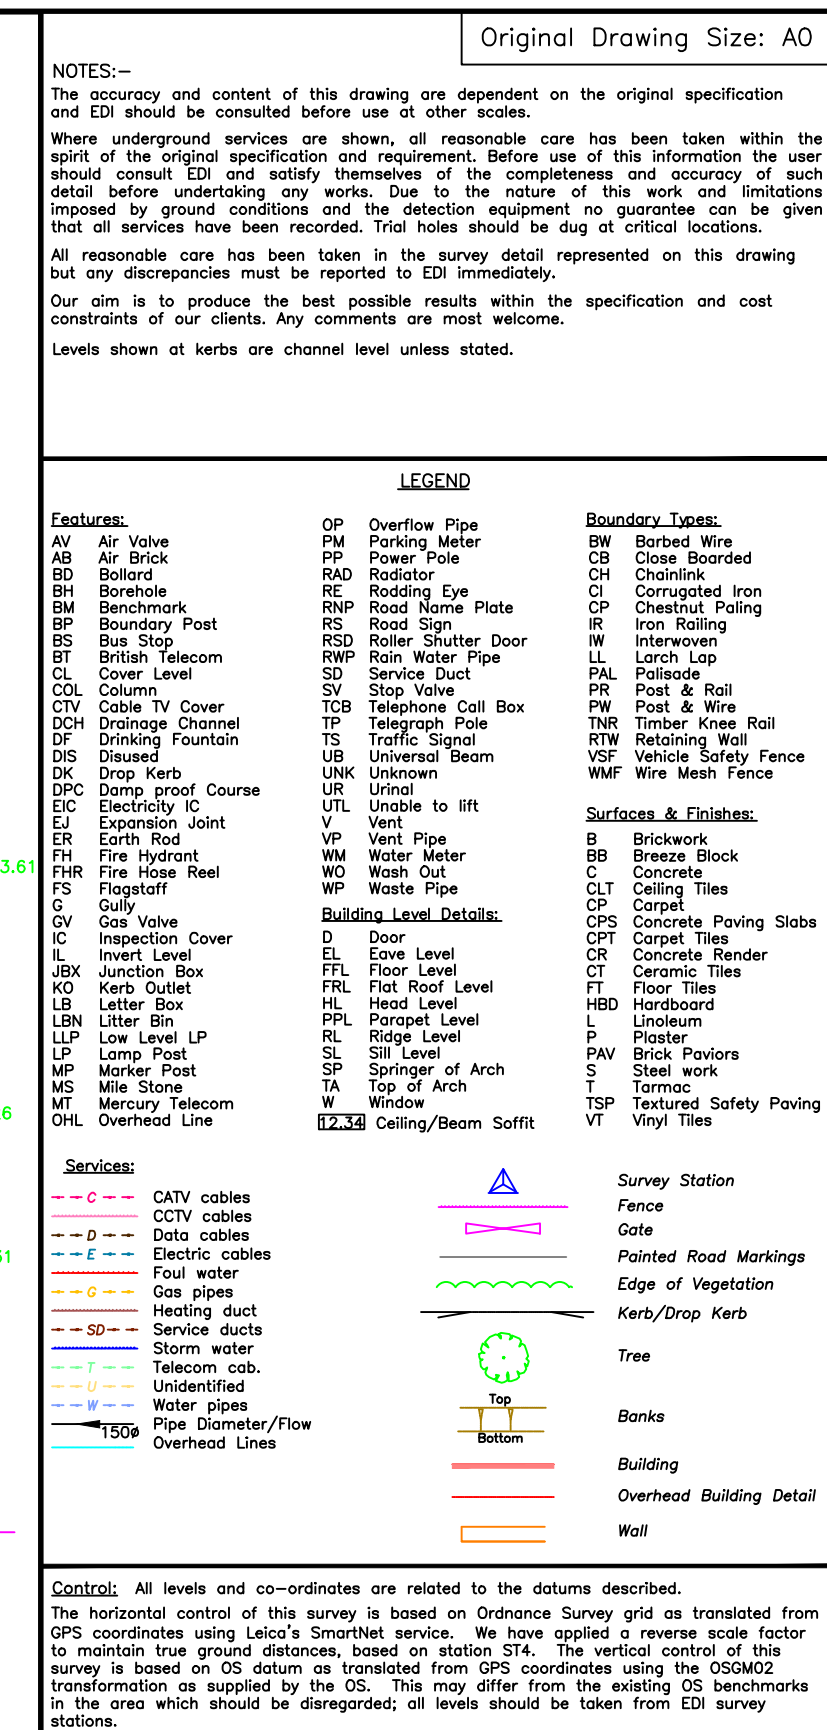[illegible]

Ref	Proj	No	Date	Revision	Status	Created
MPL	Arch Architecture Ferry Farm Summer Road, Thames Ditton KT7 0QJ				CUSTOMER	
PROJECT						
External Elevations Edmundsons Close Barnes Grove Tottenham London, N17 6XD						
Rev	Author	Checked	Date	Issue	Scale	
1	150608	K Porter	GMP	June 2016	1:100	
EDI SURVEYS LTD						
163-165 Rensleigh Road, Ipswich, Suffolk IP2 4AH						
Telephone : 01473 219122 Fax : 01473 225660						
Email : enquiries@edisurveys.co.uk						
We offer a full range of services including:						
• Surveying • Quantity Surveying • Planning • Building						
• Drainage • Tree Work • Ground Investigation • Archaeology						
• Landmarks and Obstacle Investigation •						
Click the link below to view our website and find more.						
www.edisurveys.co.uk						
   ISO 9001 REGISTERED COMPANY						
DRAWING NO.	150608/E/O3-03					REV.