

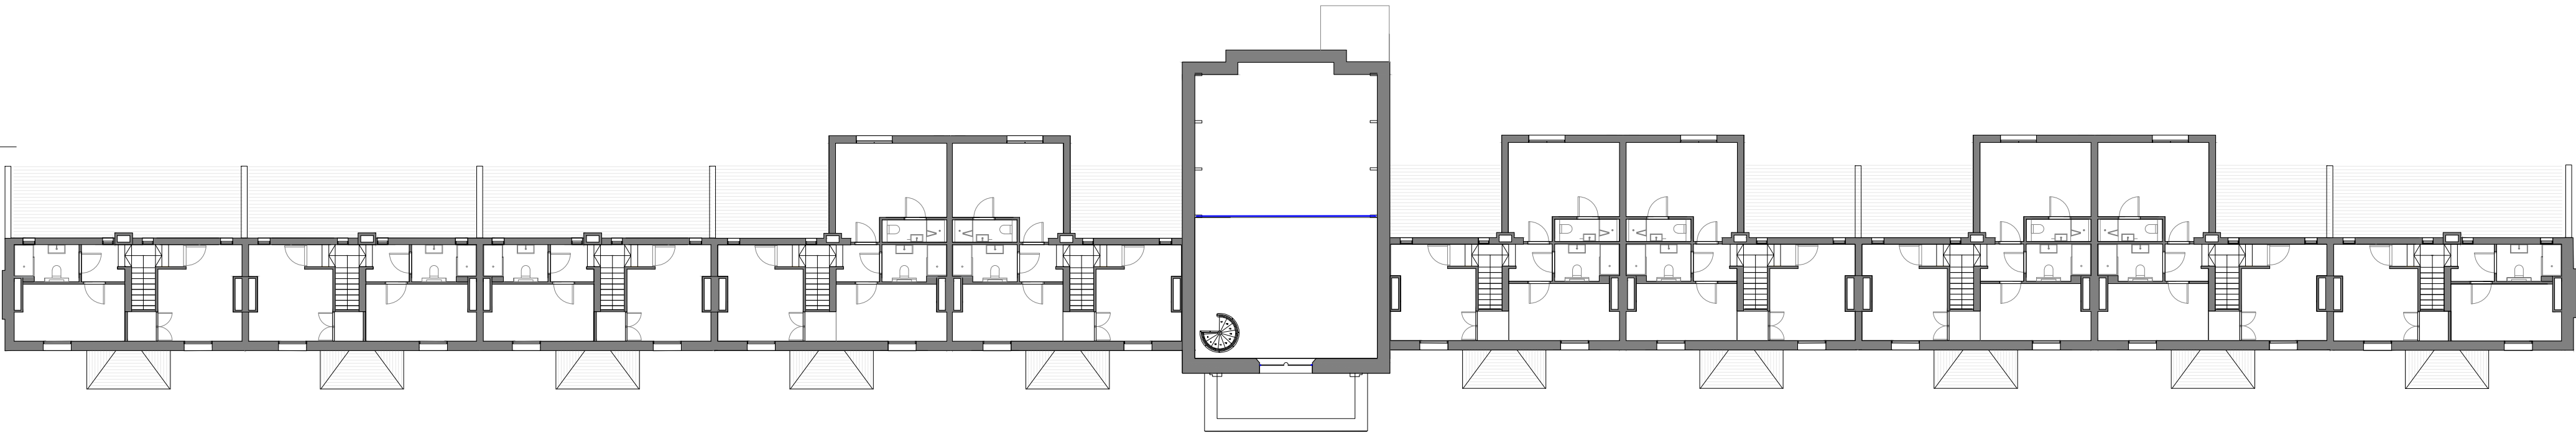


NOTE: THIS DRAWING MUST NOT BE SCALED.  
THE CONTRACTOR IS TO CHECK ALL DIMENSIONS ON SITE

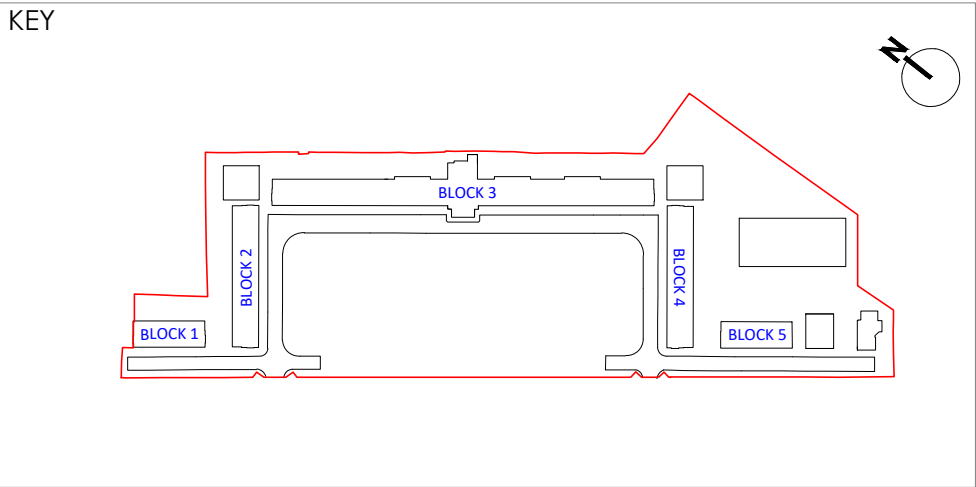

FIRST FLOOR - 1:200 @ A2

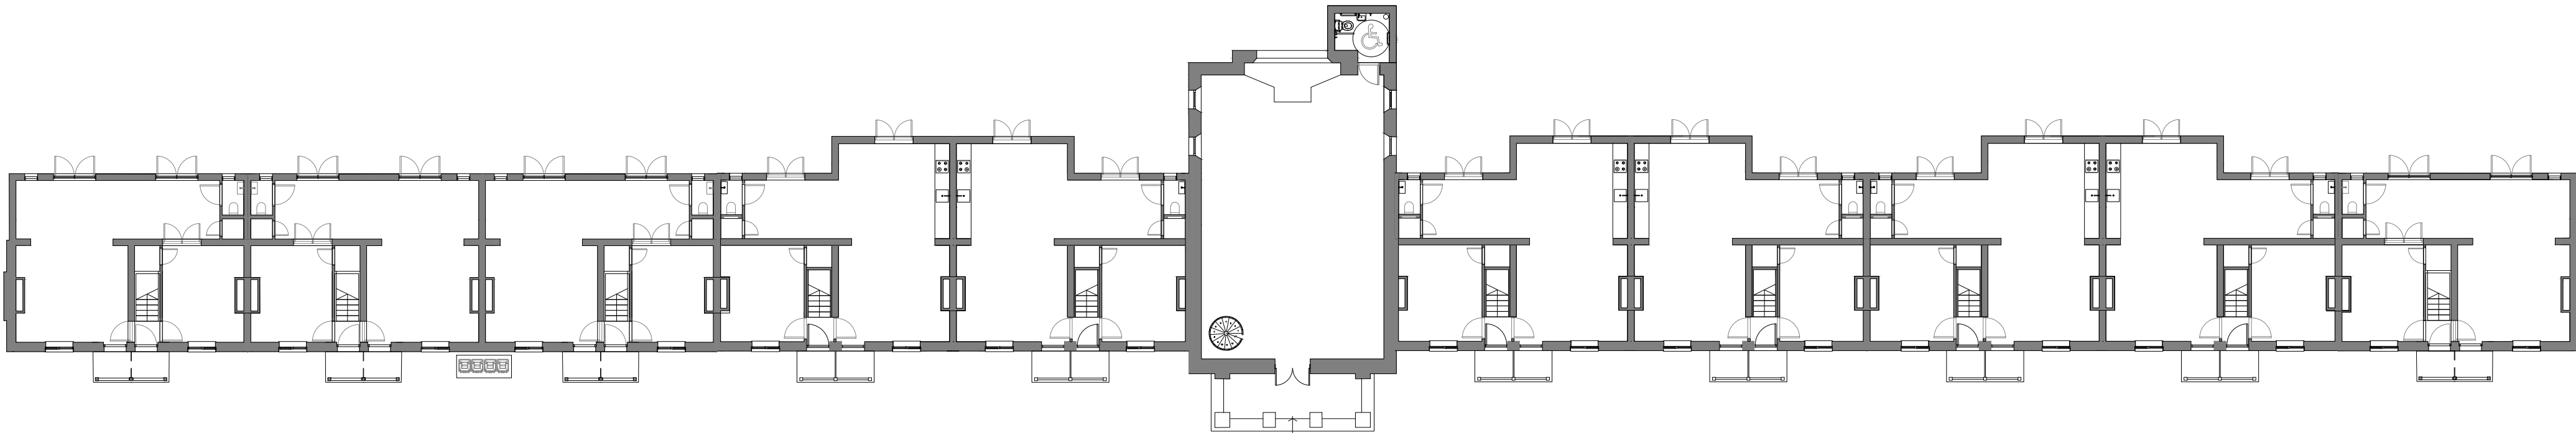

GROUND FLOOR - 1:200 @ A2

0 m 1 2 3 4 5 m

PROJECT

Edmansons Close  
Bruce Grove  
Haringey

CLIENT

The Drapers'

DRAWING ORIGINATOR

**d+b studios**  
85 HOLMESDALE ROAD  
TEDDINGTON TW11 9LQ

+44 (0) 7810 481 900  
www.dplusbstudios.com

DRAWING TITLE

PROPOSED PLANS  
Block 3

JOB NO  
db-001

SCALE  
1:200 @ A2

DRAWN BY  
PD

ISSUE DATE  
SEPT 2022

REVISION

00

DRAWING STATUS  
PLANNING

CHECKED BY  
PD

PAPER SIZE  
A2

| PROJECT CODE | COMPANY CODE | DOC. CODE | PACKAGE NO CODE | LEVEL | ZONE / SUBZONE | SUB ZONE | DRAWING NUMBER |
|--------------|--------------|-----------|-----------------|-------|----------------|----------|----------------|
| EC           | d+b          | P         | XXX             | 00    | XX             | XXX      | 042            |