



NOTE: THIS DRAWING MUST NOT BE SCALED.
THE CONTRACTOR IS TO CHECK ALL DIMENSIONS ON SITE

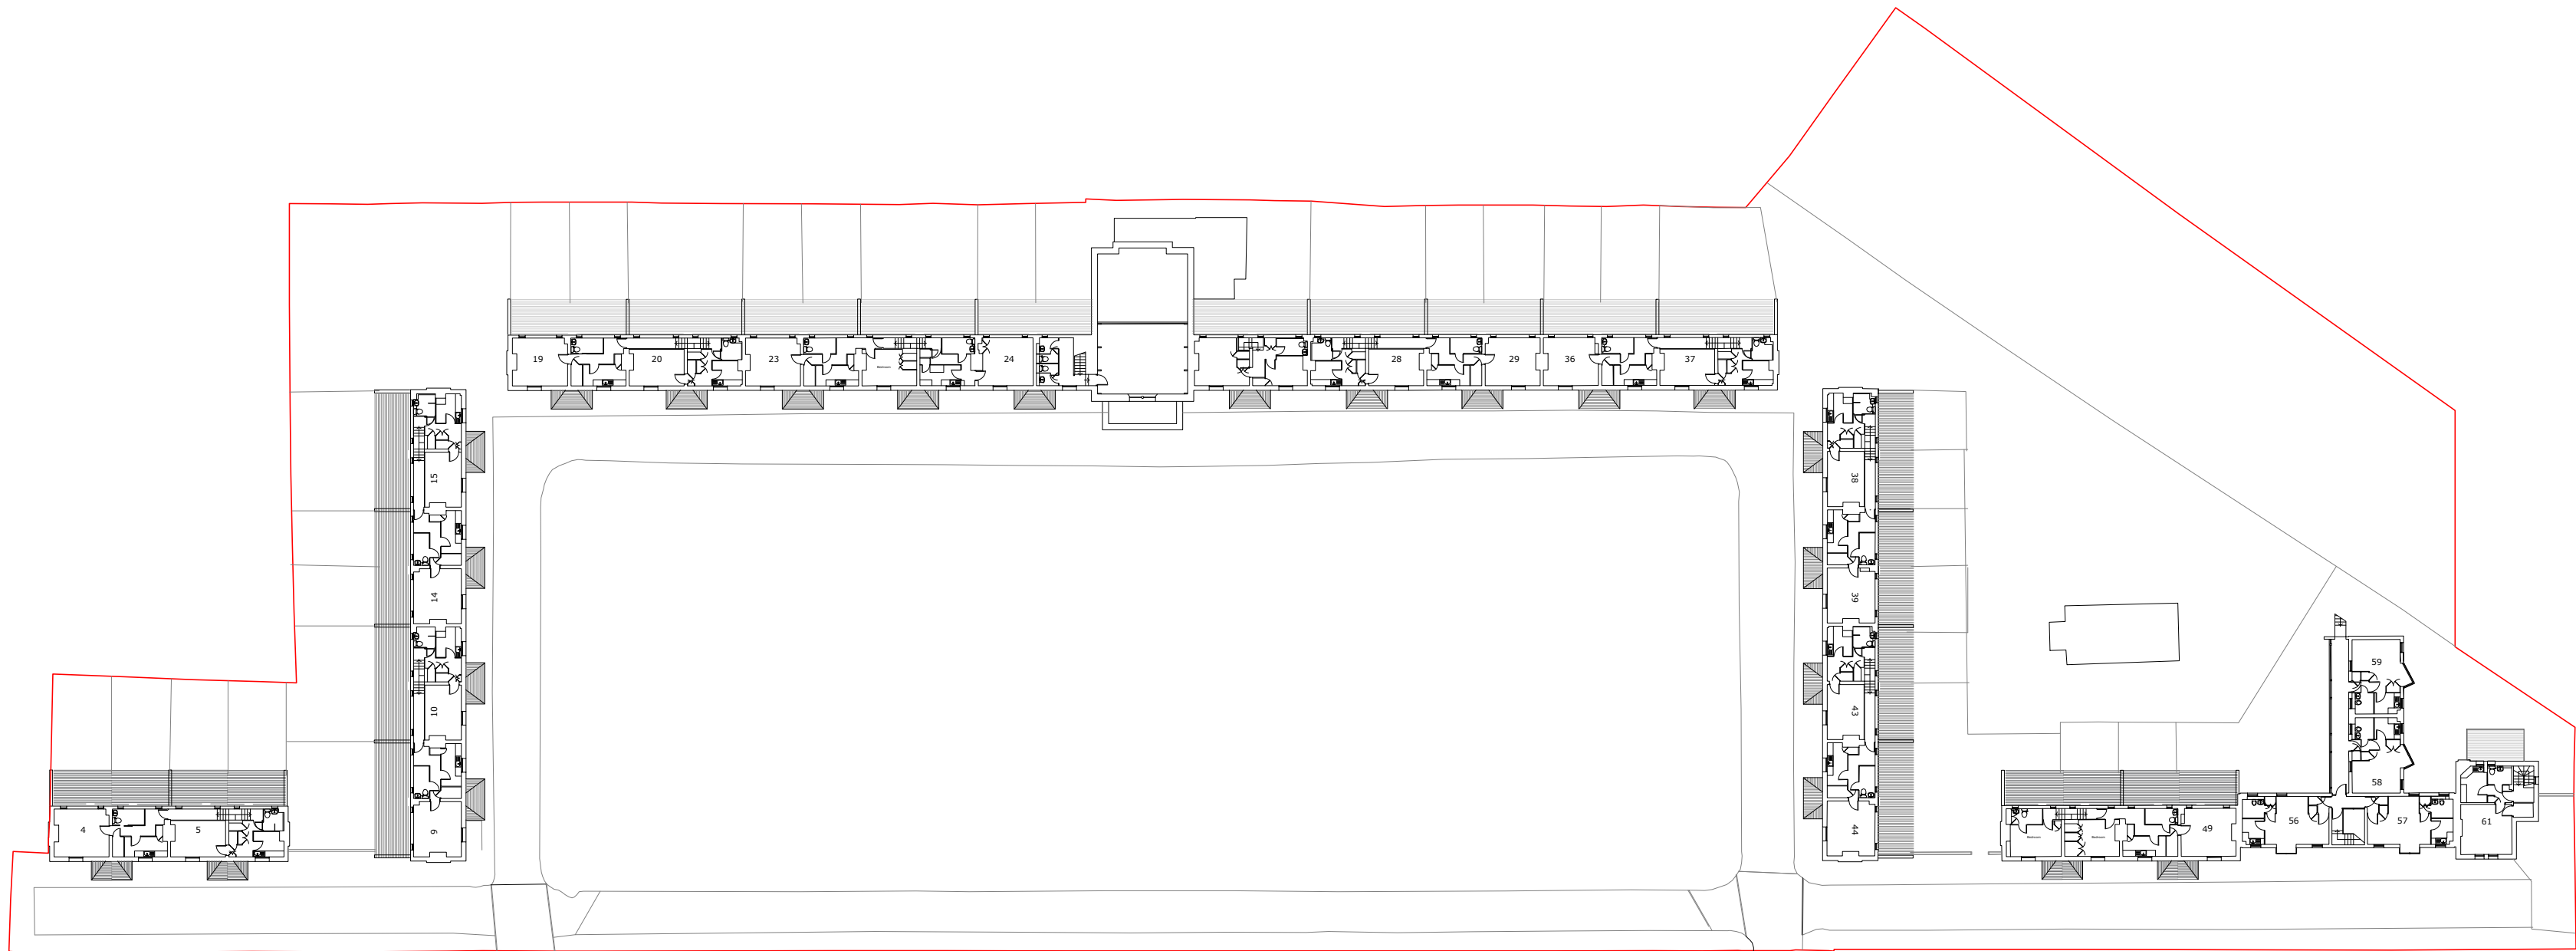

FIRST FLOOR - 1:500 @ A2

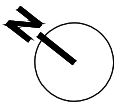

PROJECT

Edmansons Close
Bruce Grove
Haringey

CLIENT

The Drapers'

DRAWING ORIGINATOR

d+b studios
85 HOLMESDALE ROAD
TEDDINGTON TW11 9LQ
+44 (0) 7810 481 900
www.dplusbstudios.com

DRAWING TITLE

First Floor
Existing

JOB NO db-001		SCALE 1:500 @ A2	DRAWN BY PD		ISSUE DATE SEPT 2022		REVISION 00	
DRAWING STATUS Planning			CHECKED BY PD		PAPER SIZE A2			
PROJECT CODE	COMPANY CODE	DOC. CODE	PACKAGE NO CODE	LEVEL	ZONE / SUBZONE	SUB ZONE	DRAWING NUMBER	
EC	d+b	GA	XXX	00	XX	XXX	012	